


ALTERATIONS TO
52 MONUMENT STREET
PORTLAND, MAINE

TITLE
SITE PLAN


DATE
ORIGINAL: 11/5/13
REVISION 1:
REVISION 2:
REVISION 3:

DESIGNED FOR:
BUILDING PERMIT SET

DRAWING NO.:
1

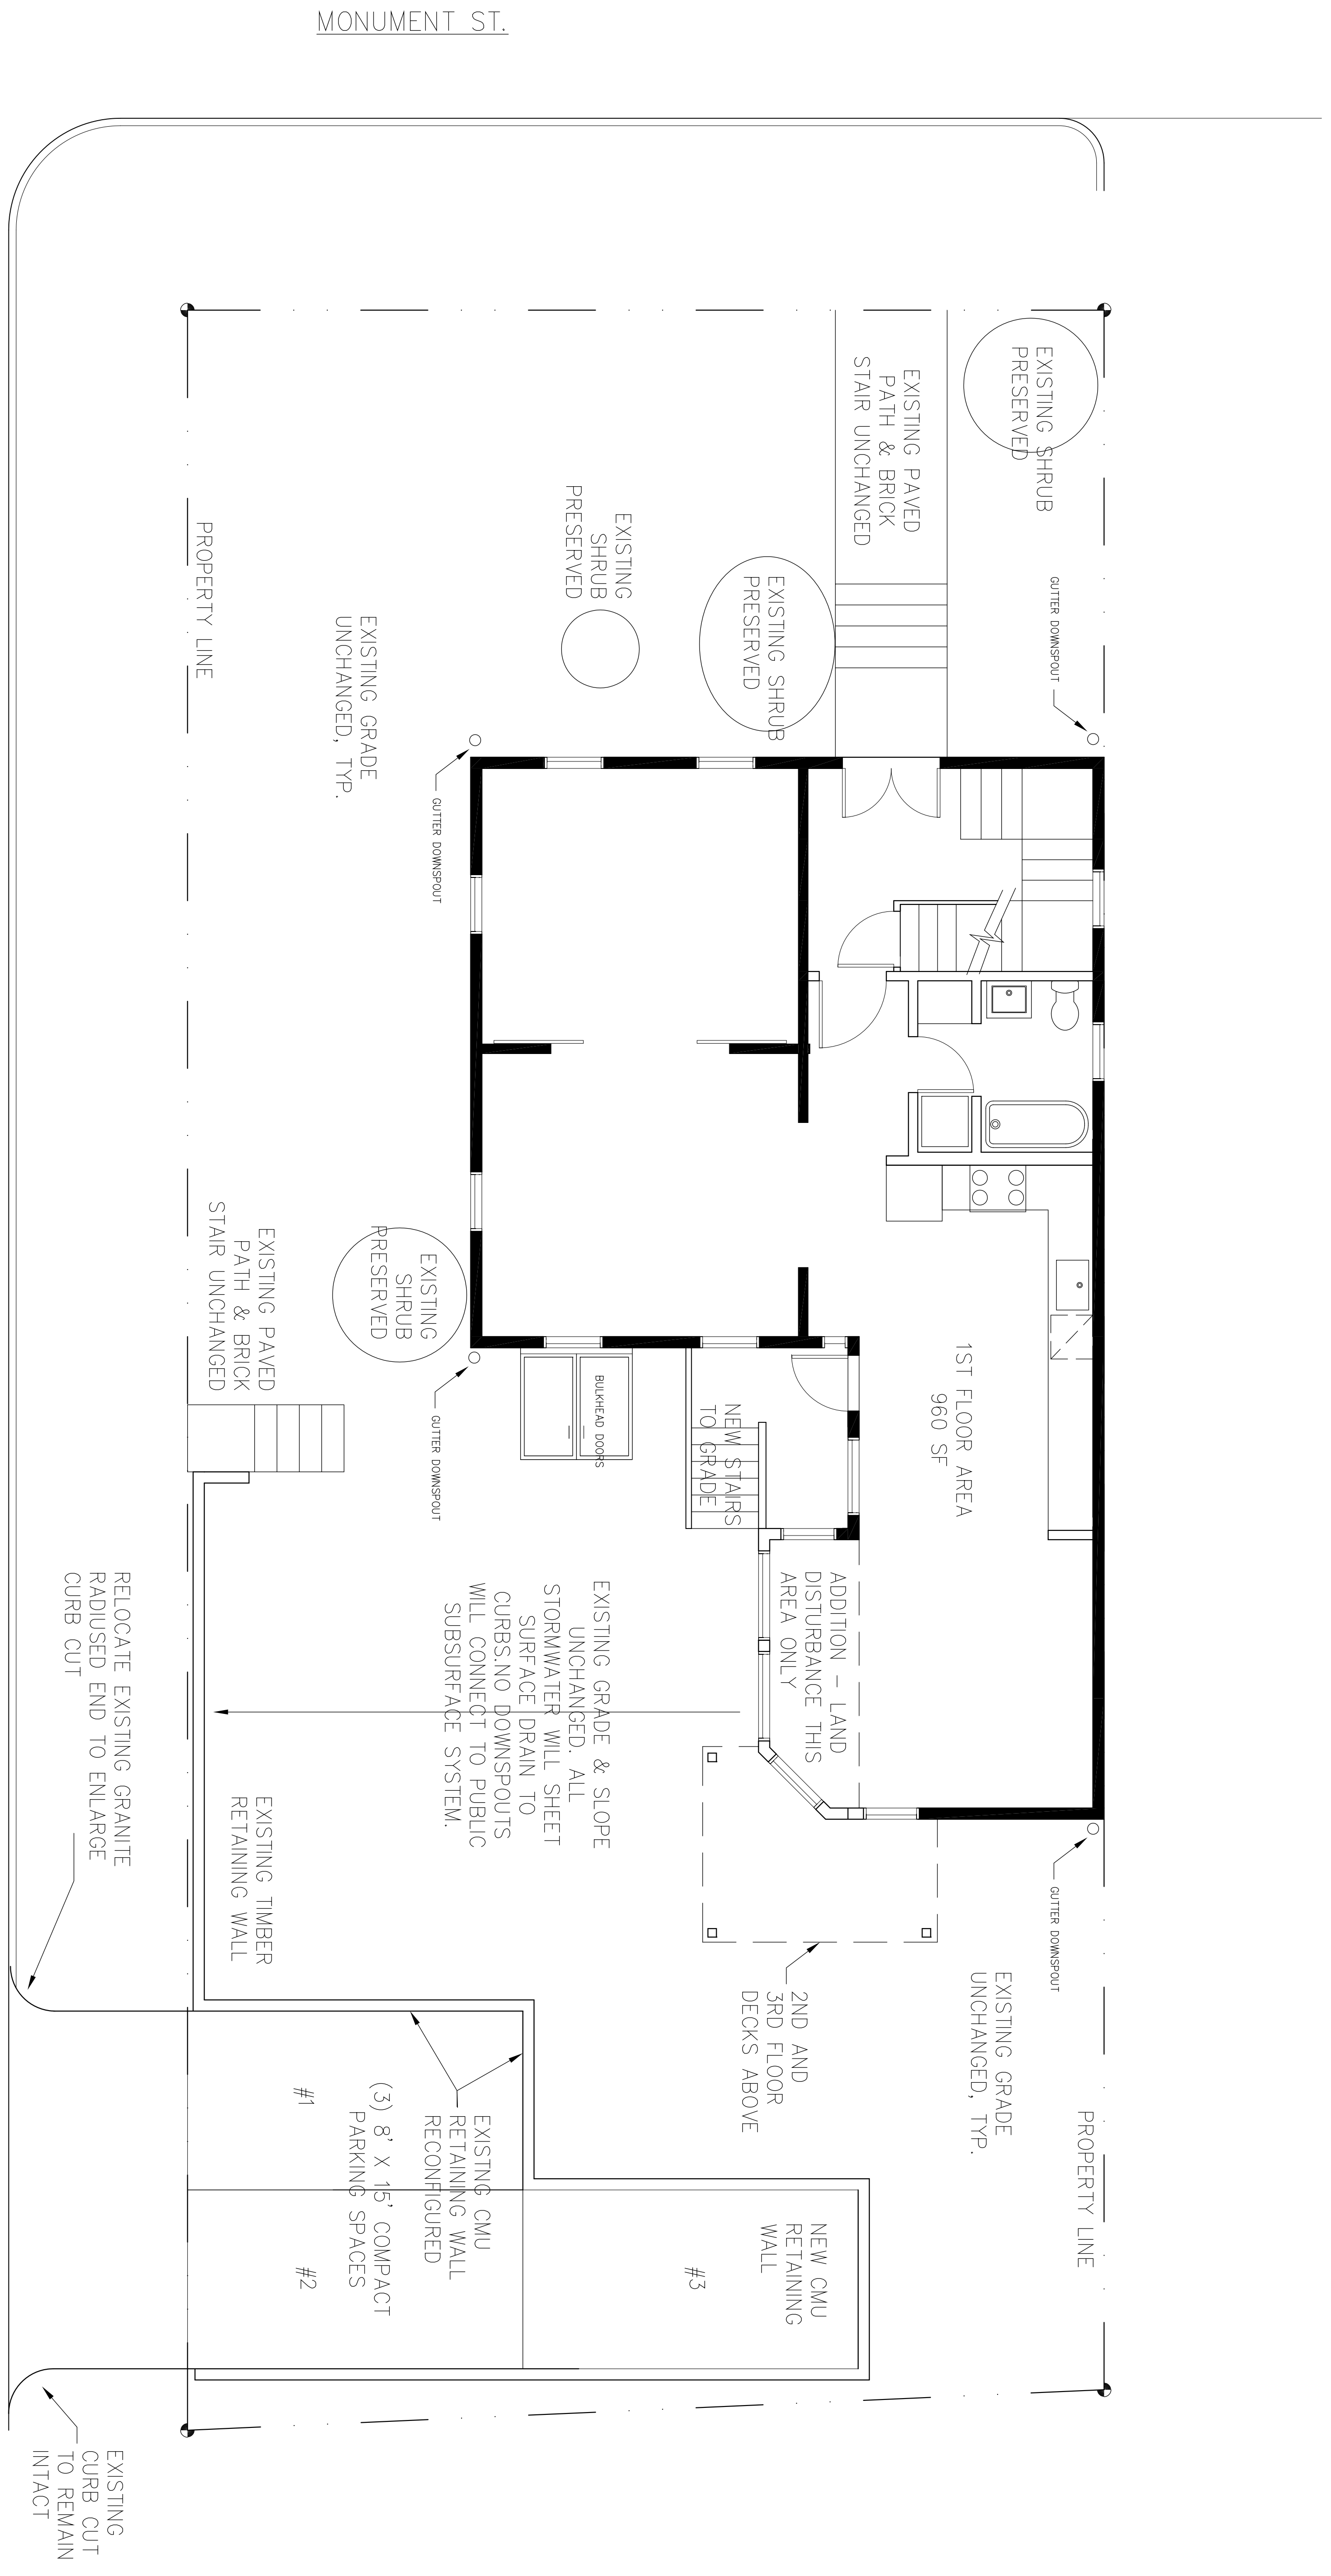

SITE PLAN W/3 ONSITE PARKING

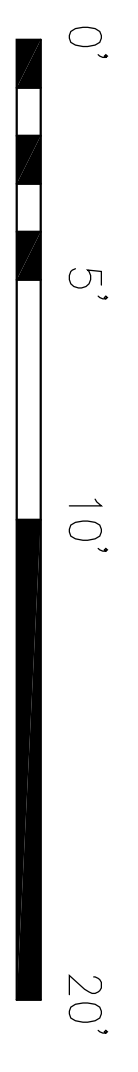

1 SITE PLAN
SCALE = 1/4" = 1'-0"

