


ALTERATIONS TO
52 MONUMENT STREET
PORTLAND, MAINE

TITLE
SITE PLAN

DATE
ORIGINAL: 03/15/15
REVISION 1
REVISION 2
REVISION 3
ISSUED FOR:
LEVEL 1
REVIEW

DRAWING NO.
1

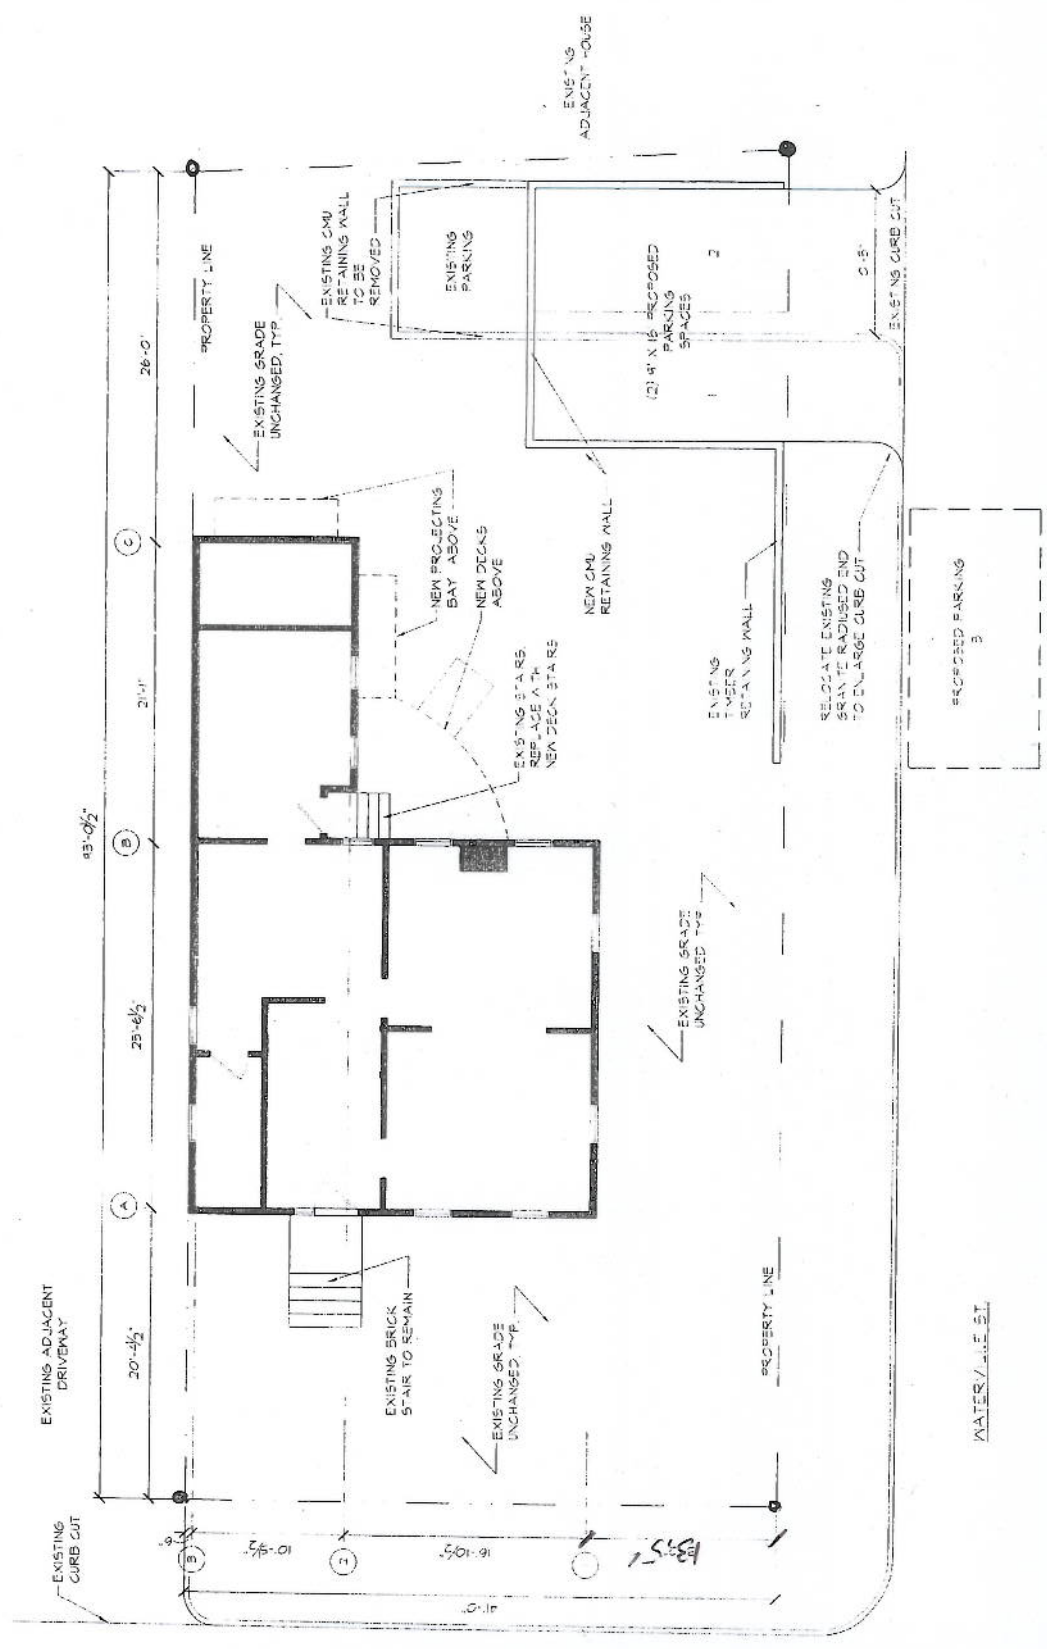

1 SITE PLAN
SCALE: 1/8" = 1'-0"