



ROOF TOP DECK FRAMING PLAN (244 S.F.)
1/4" = 1'-0"

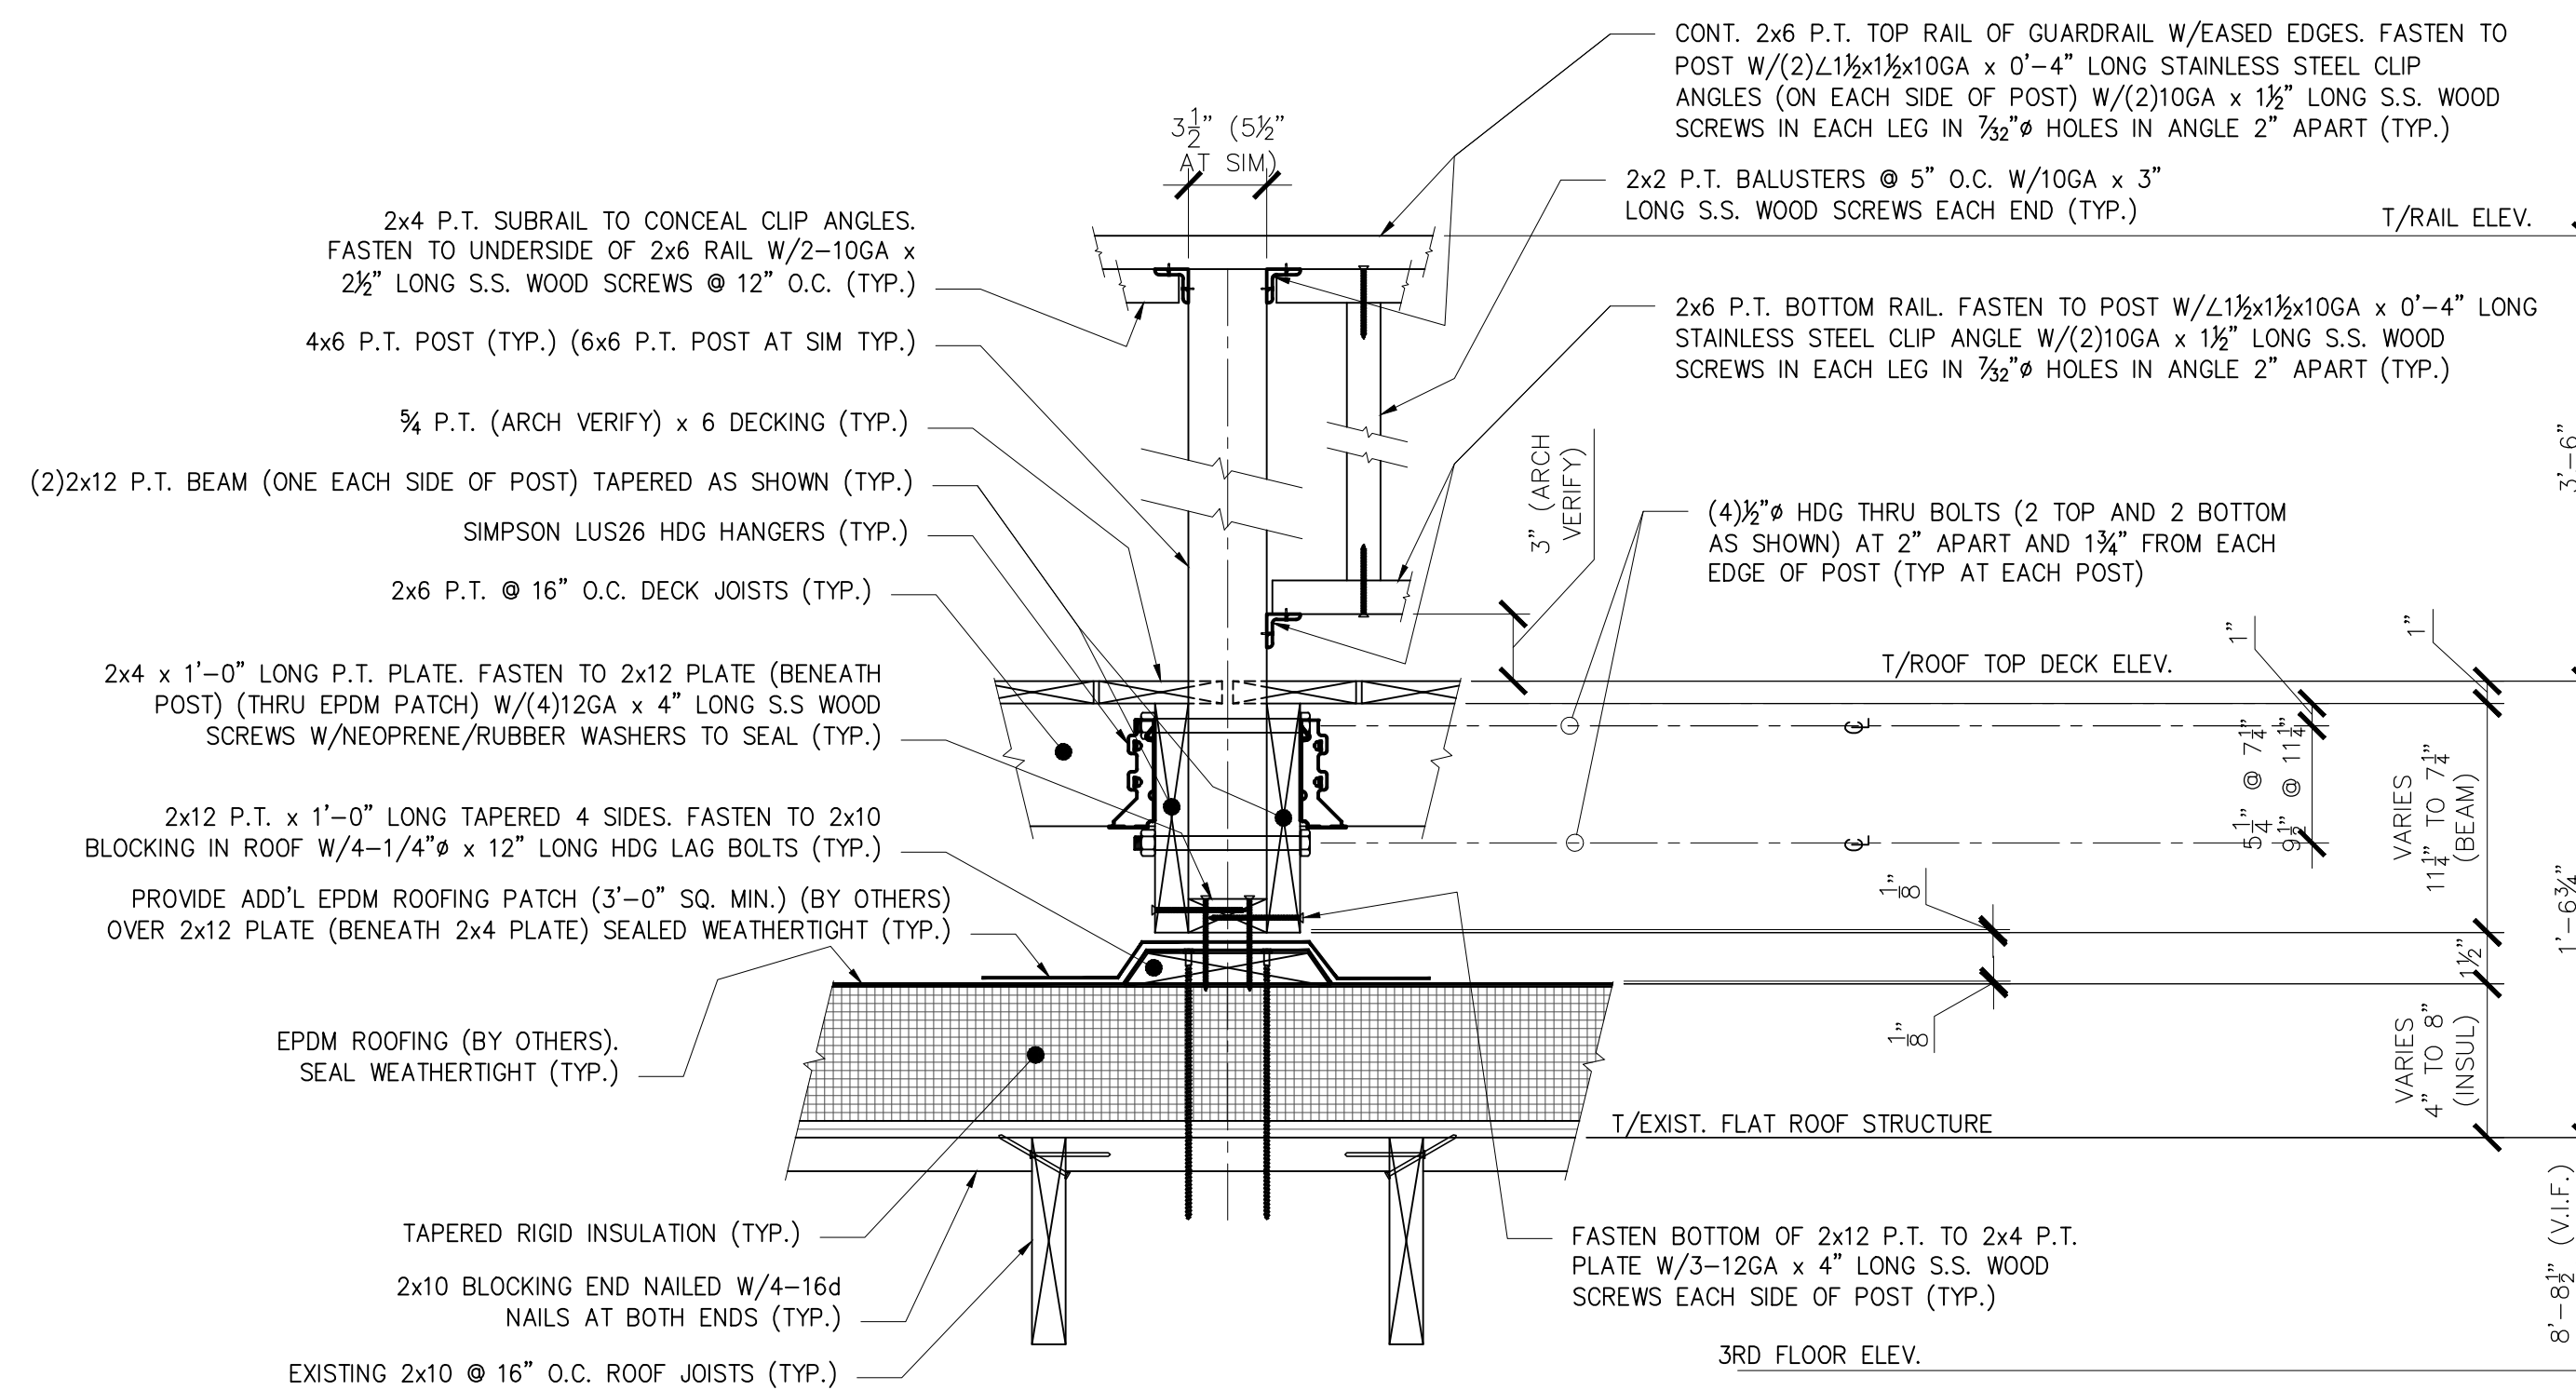

SECTION 1
1 1/2" = 1'-0"

OWNER CONFIRM GUARDRAIL TYPE INDICATED IS ACCEPTABLE

L & L STRUCTURAL
ENGINEERING SERVICES, INC.
SIX Q. STREET
SOUTH PORTLAND, MAINE 04106
PHONE: (207) 767-4830
FAX: (207) 799-5432

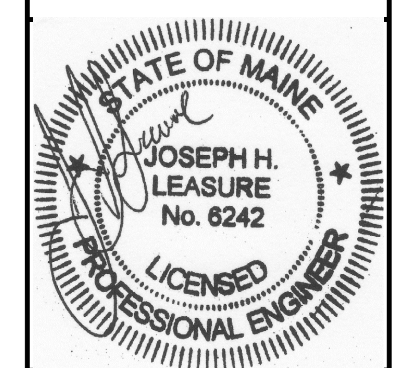

| rev. | date | description | designed by | checked by | date |
|------|----------|-------------------|-------------|------------|------|
| A | 11/6/13 | FOR PERMIT ONLY | JHL | JHL | |
| 0 | 11/13/13 | FOR CONSTRUCTION | JHL | JHL | |
| 1 | 1/10/14 | GENERAL REVISIONS | JHL | JHL | |
| 2 | 6/7/14 | GENERAL REVISIONS | JHL | JHL | |
| 3 | 7/31/14 | GENERAL REVISIONS | JHL | JHL | |

designed by: JHL
drawn by: RMW
checked by: JHL
scale: AS NOTED
date: 11/6/2013
plot date: 07/31/2014
project #: 2013-139

RESIDENTIAL BUILDING LOCATED AT
52 MONUMENT STREET
PORTLAND, MAINE
RENOVATIONS AND ADDITIONS
ROOF TOP DECK FRAMING PLAN

S5

THESE DRAWINGS HAVE BEEN DEVELOPED BY L&L STRUCTURAL ENGINEERING SERVICES, INC. FOR THE TITLED SET ONLY. THE DRAWINGS ARE THE SOLE PROPERTY OF L&L ENGINEERING SERVICES, INC. AND THEY SHALL NOT BE USED, LENT, COPIED OR ALTERED WITHOUT THE WRITTEN CONSENT OF L&L STRUCTURAL ENGINEERING SERVICES, INC.