



3 | THIRD FLOOR PLAN
SCALE: 1/8"=1'-0"

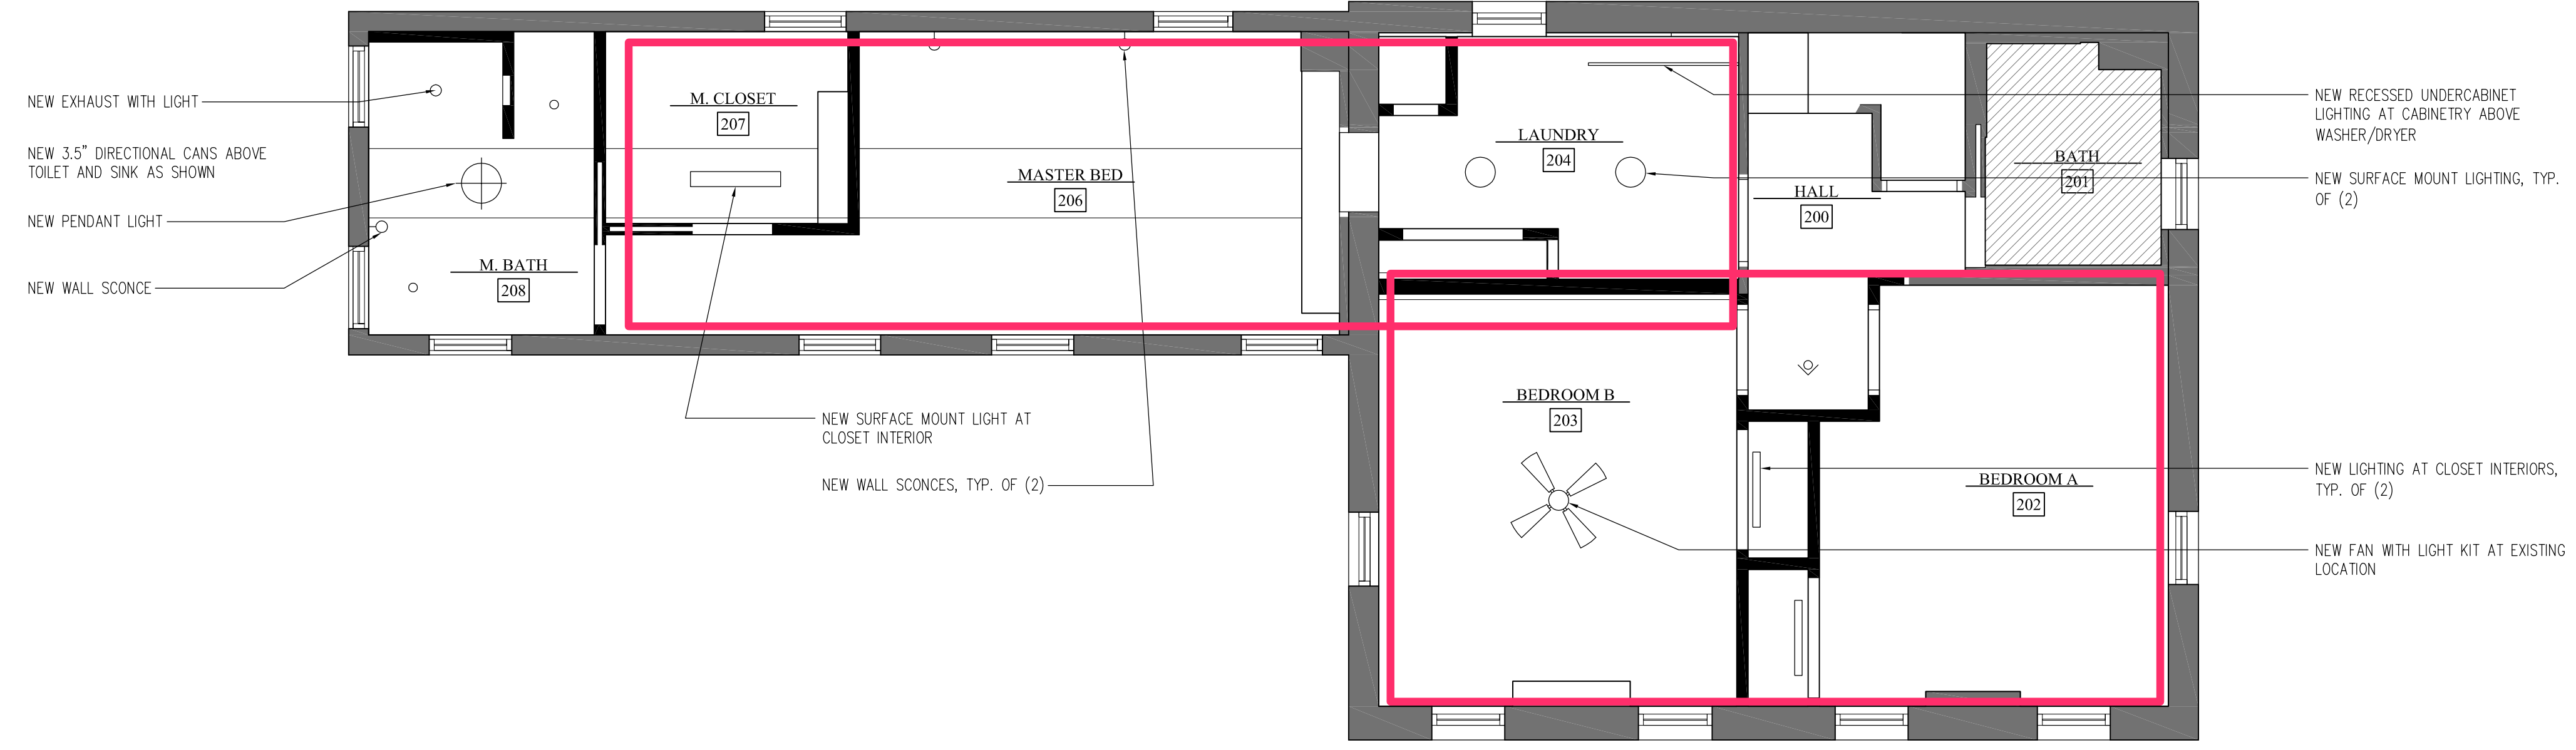

2 | SECOND FLOOR PLAN
SCALE: 1/8"=1'-0"

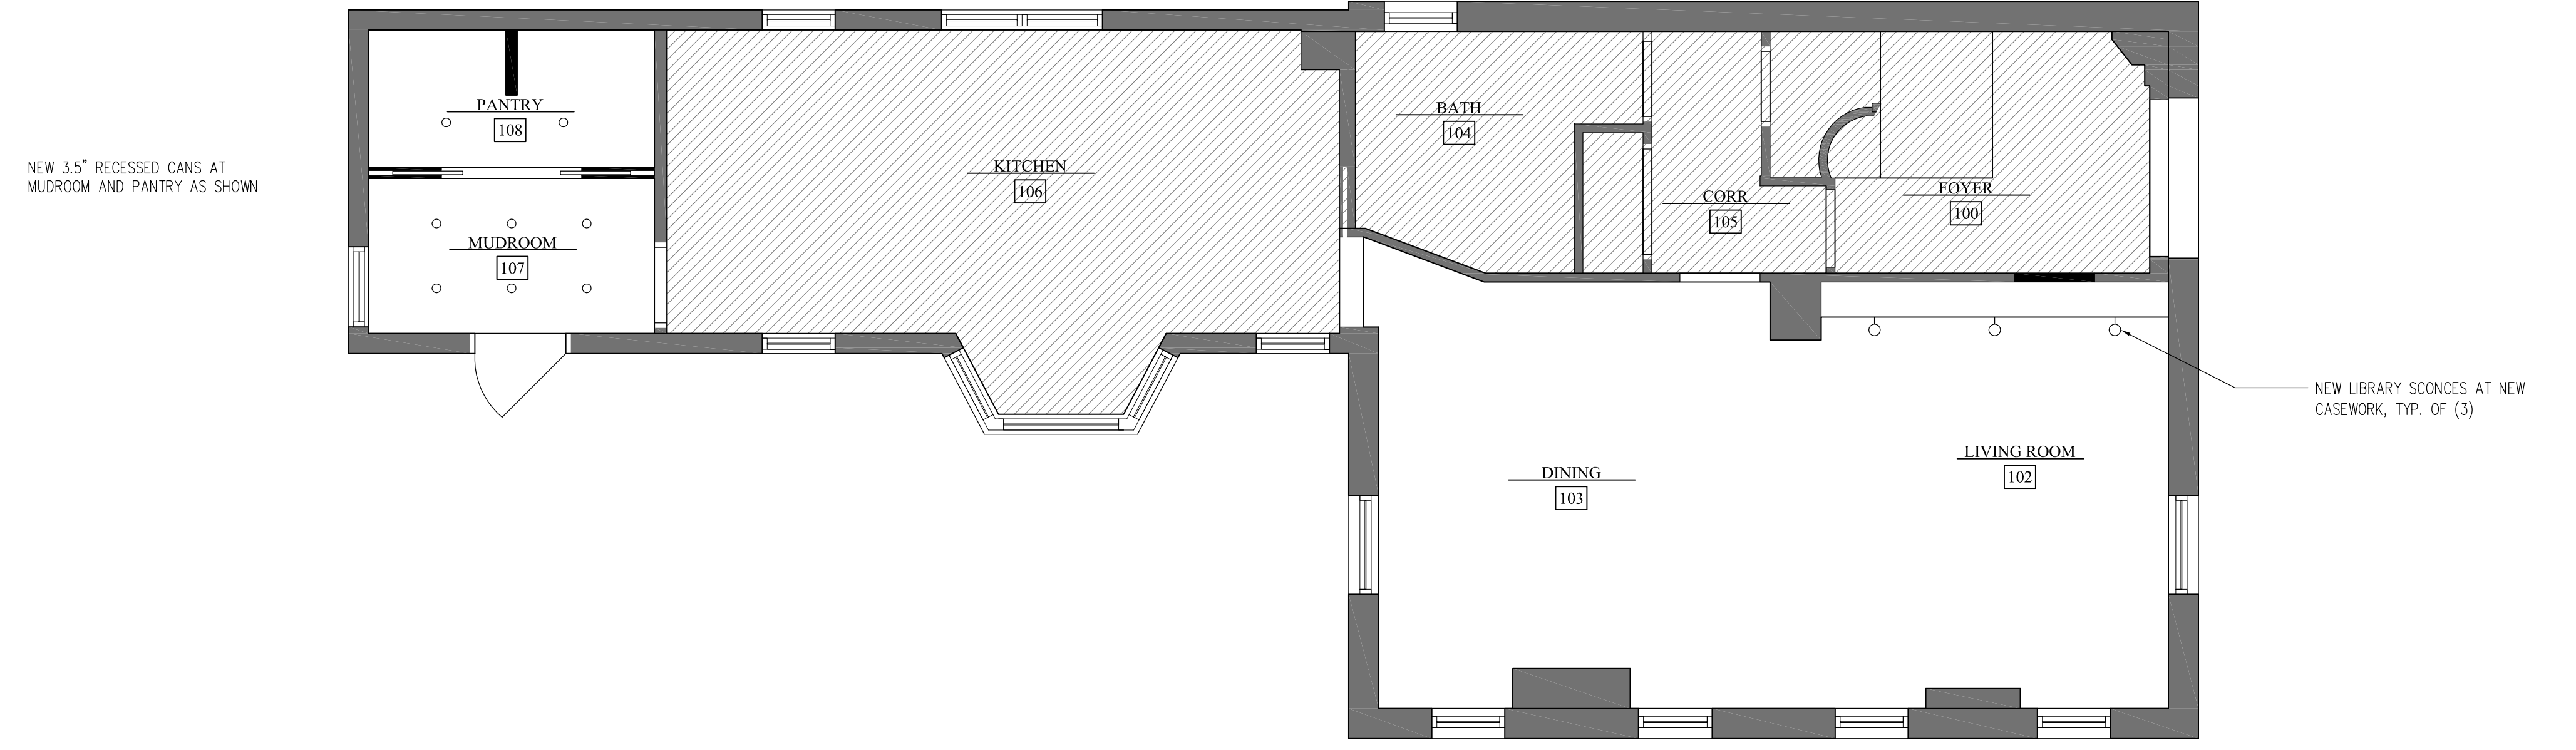

1 | FIRST FLOOR PLAN
SCALE: 1/8"=1'-0"

Client:

Architect:

Revisions and Notes:

Date: March 11, 2016
Scale: AS SHOWN
Designed By: TAD
Drawn By: TLD
Set: PRICING SET

Drawing:
PROPOSED
RCP

11.21

NOT FOR CONSTRUCTION