



SECTION AT TYPICAL EXTERIOR WALL

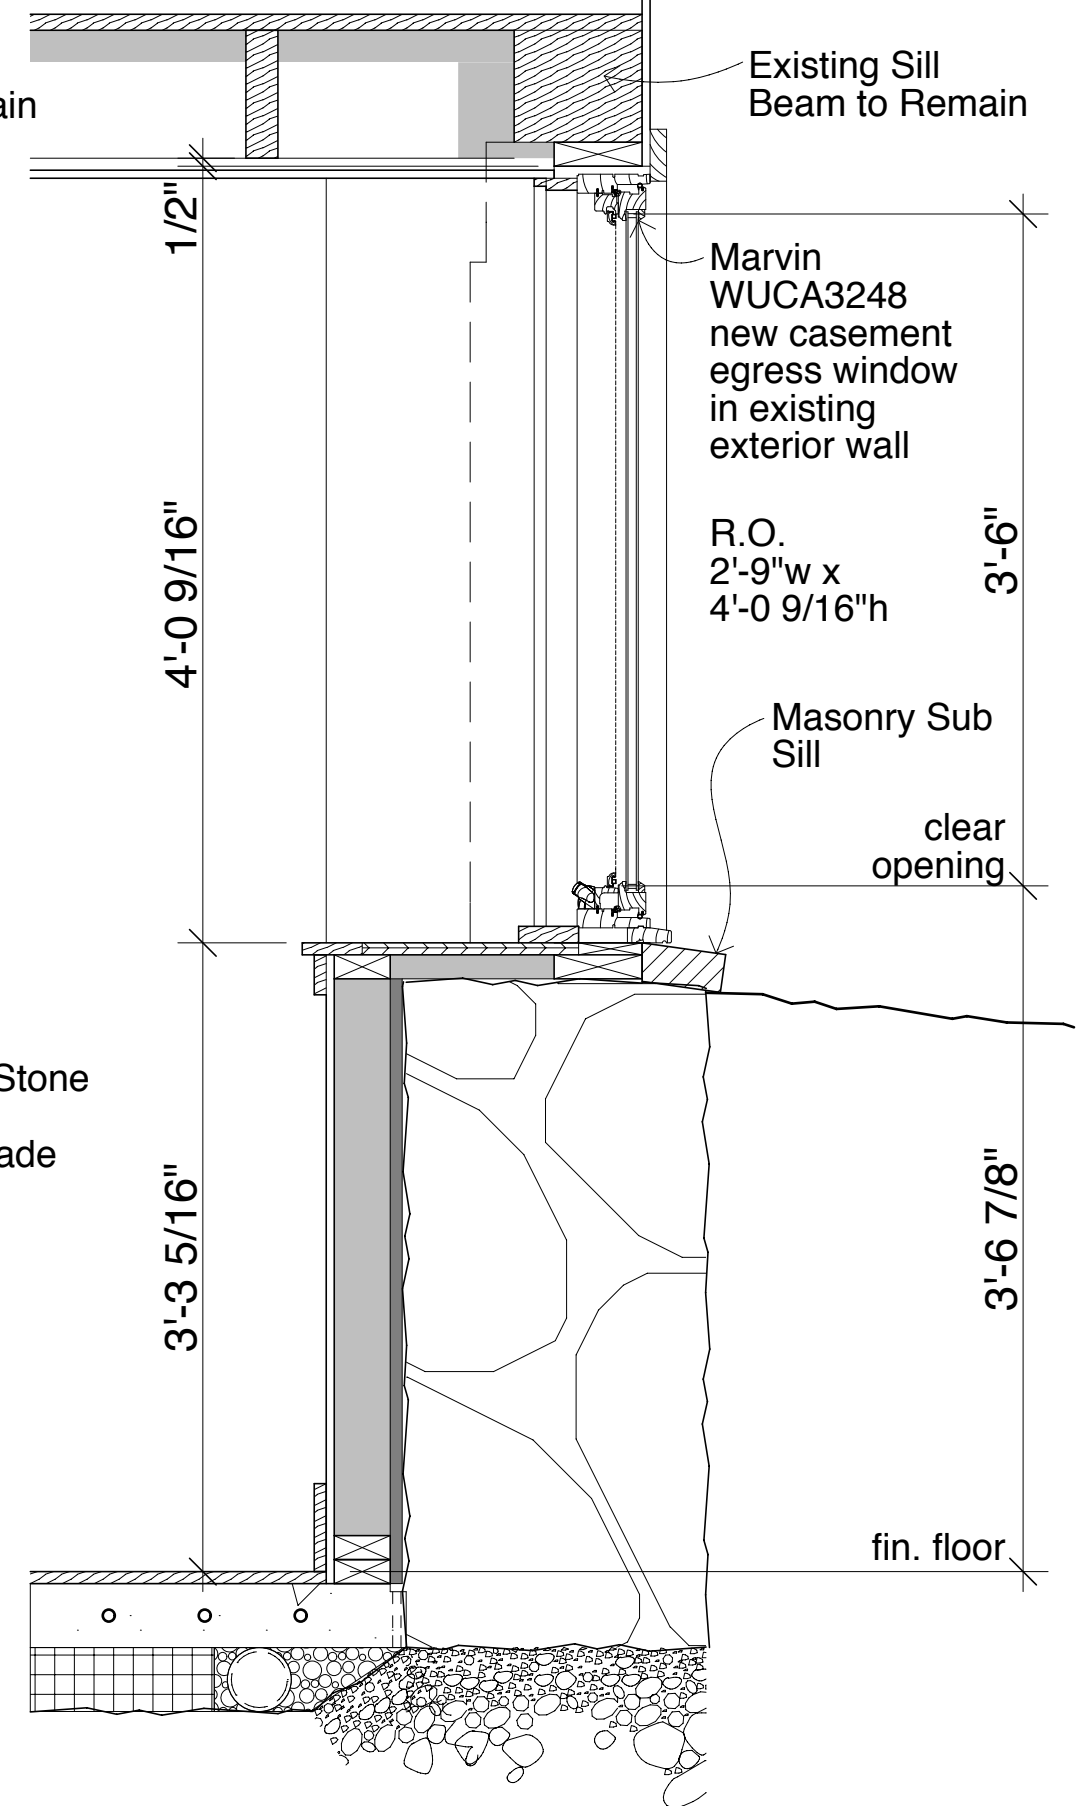

SECTION AT NEW WINDOWS

 

**Project:**  
 Munjoy Apartment  
 8 Sherbrooke Street  
 Portland, Maine 04101  
 G10SE, 016, 1006

**Notes:**

**Blue Studio**  
 residential design

91 Mountfort Road  
 N. Yarmouth, Maine 04097  
 207.730.1322  
 brian@bluestudiodesigns.com

**Drawing:**  
 Wall Sections

**Scale:**  
 1" = 1'-0"

**Date:**  
 27 January 2015

**Revisions:**

**Sheet:**

**A-3**