



**PORT CITY ARCHITECTURE**

65 NEWBURY STREET  
PORTLAND, ME 04101  
207.761.9000

Consultants:

**DESIGN DEVELOPMENT**

**WILLIAMS 5 UNIT RESIDENCE**  
24 St Lawrence Street  
Portland, Maine

#	DATE	DESCRIPTION


Date Issued: JUNE 6, 2017  
Project Number: 16015  
Drawing Scale: 1/8" = 1'-0"

**FLOOR PLANS**

Drawn By: JAF, CG  
Checked By: MC


**A 1.1**

NOTE: MULTI-SLIDE DOORS NOT ON SECOND FLOOR

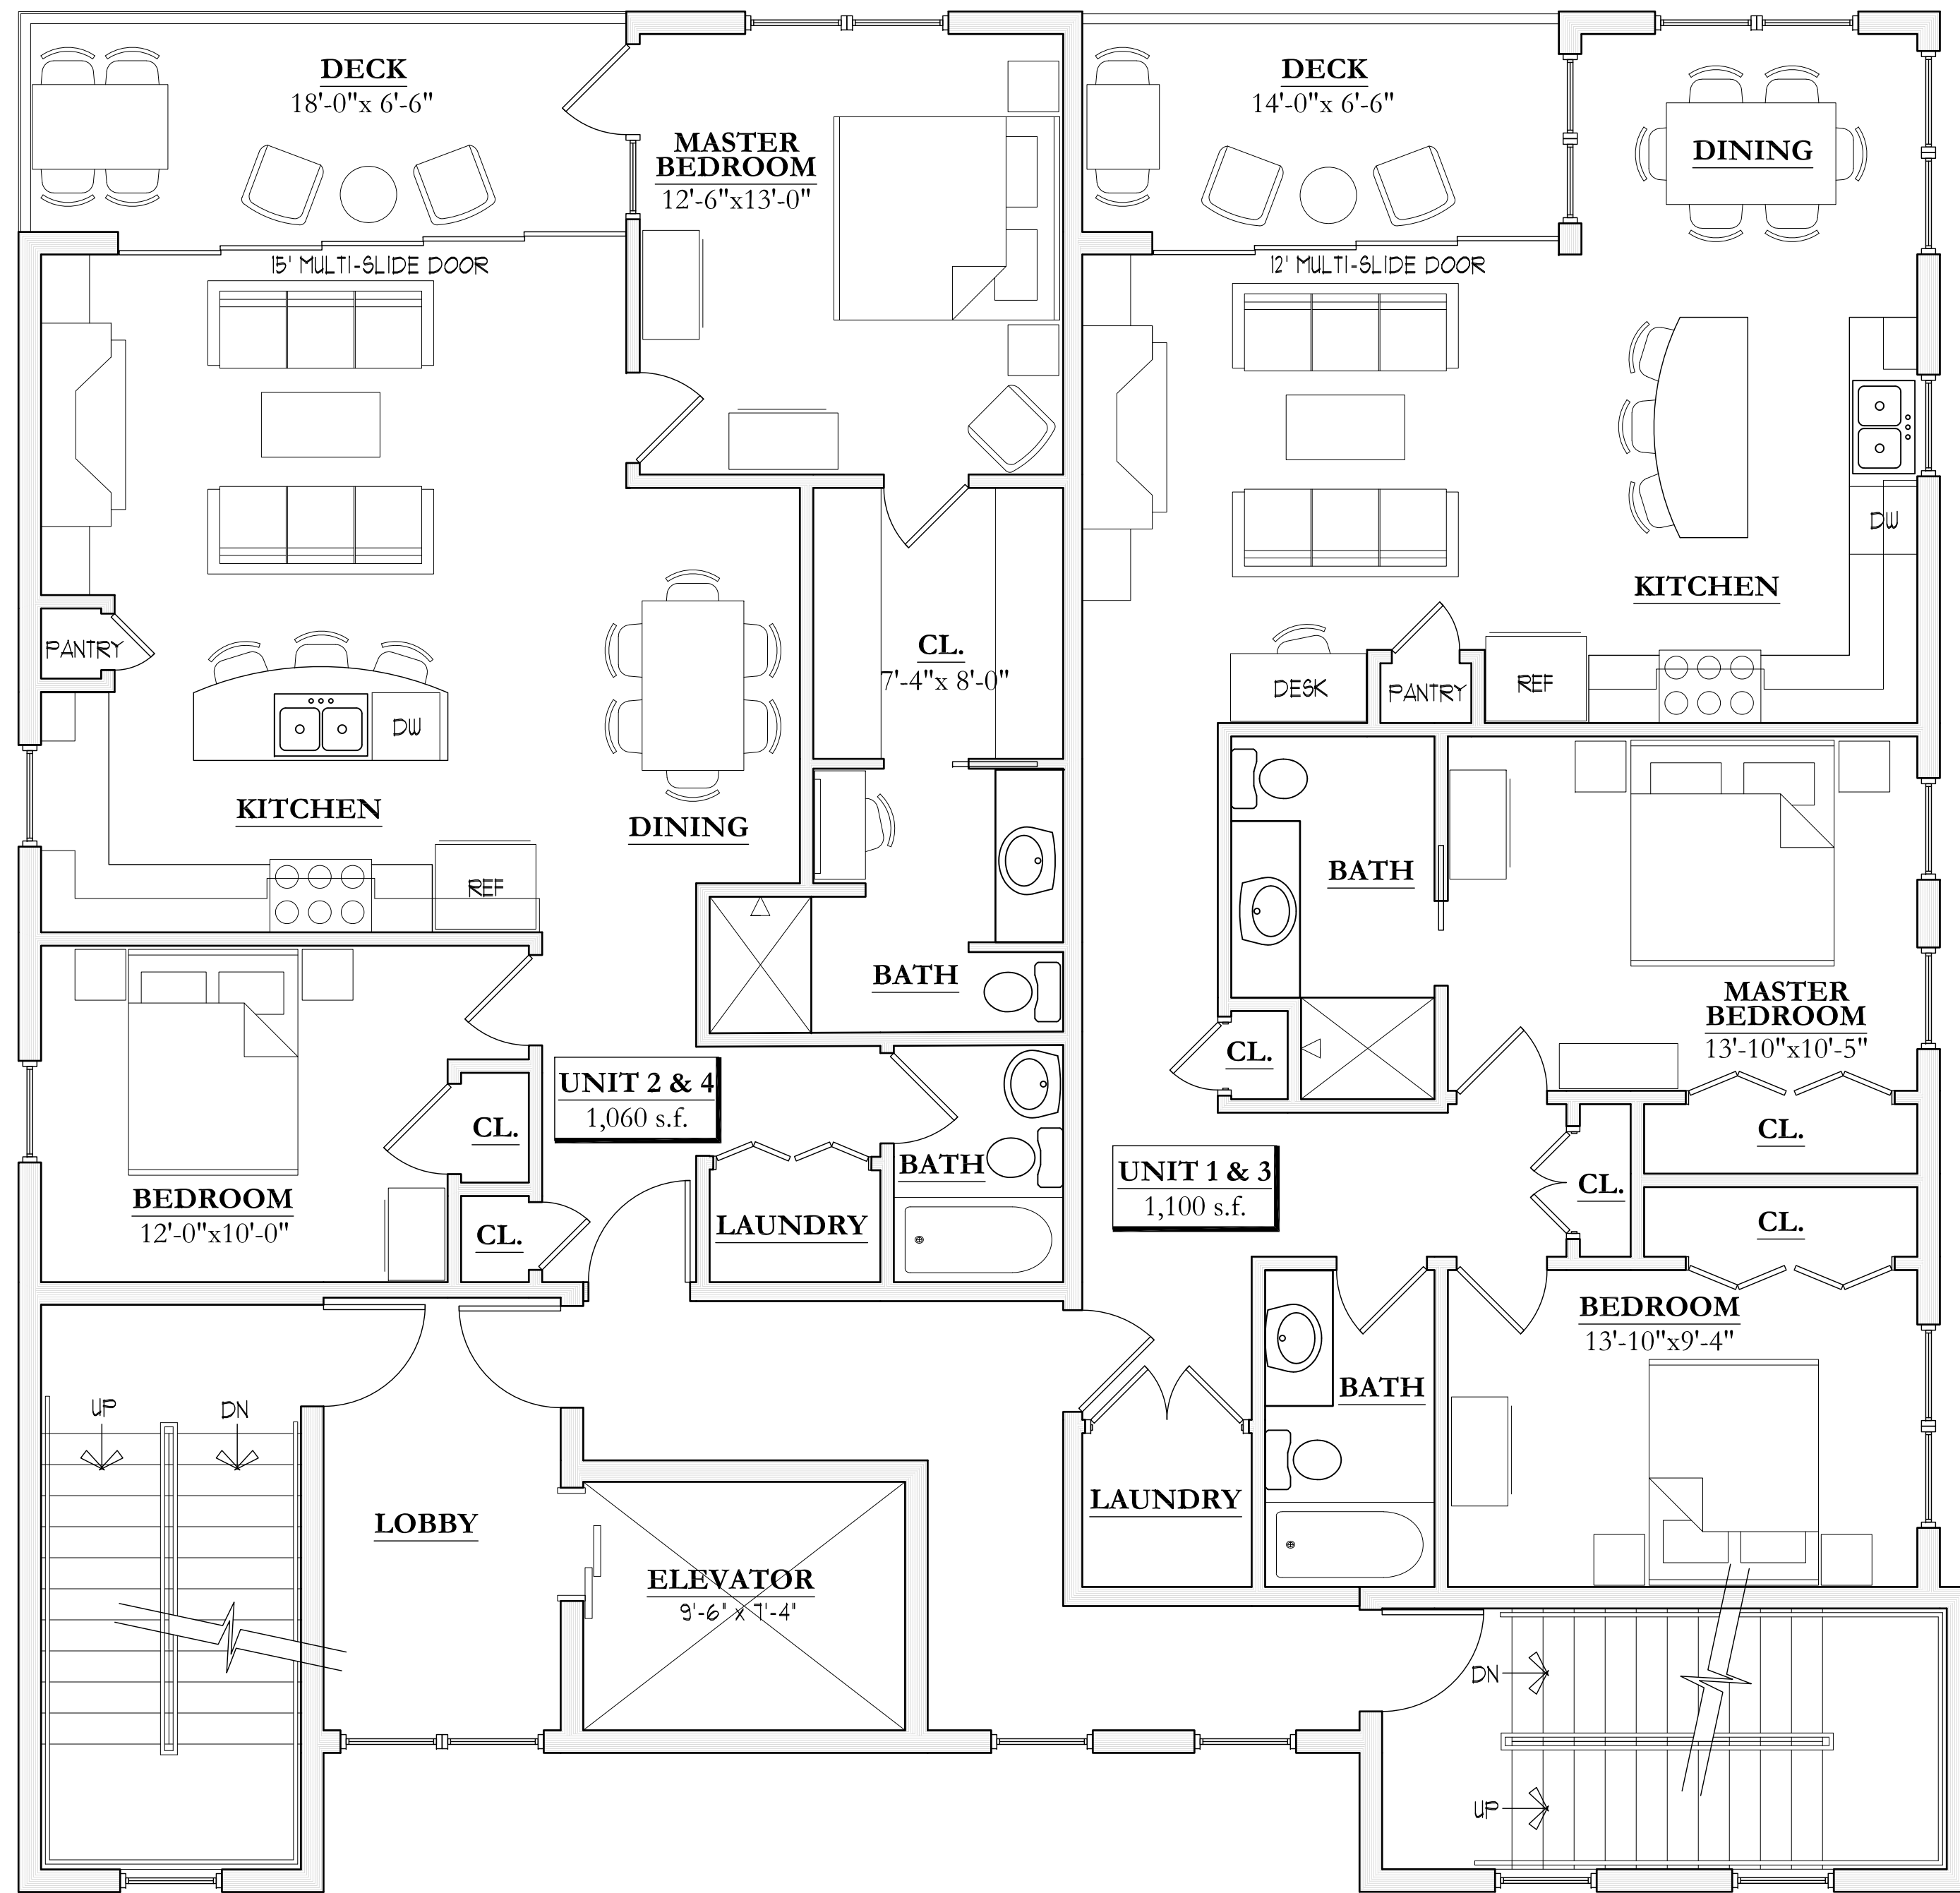

**1 FLOOR PLAN - 2nd/3rd FLOOR**

SCALE: 1/4" = 1'-0"

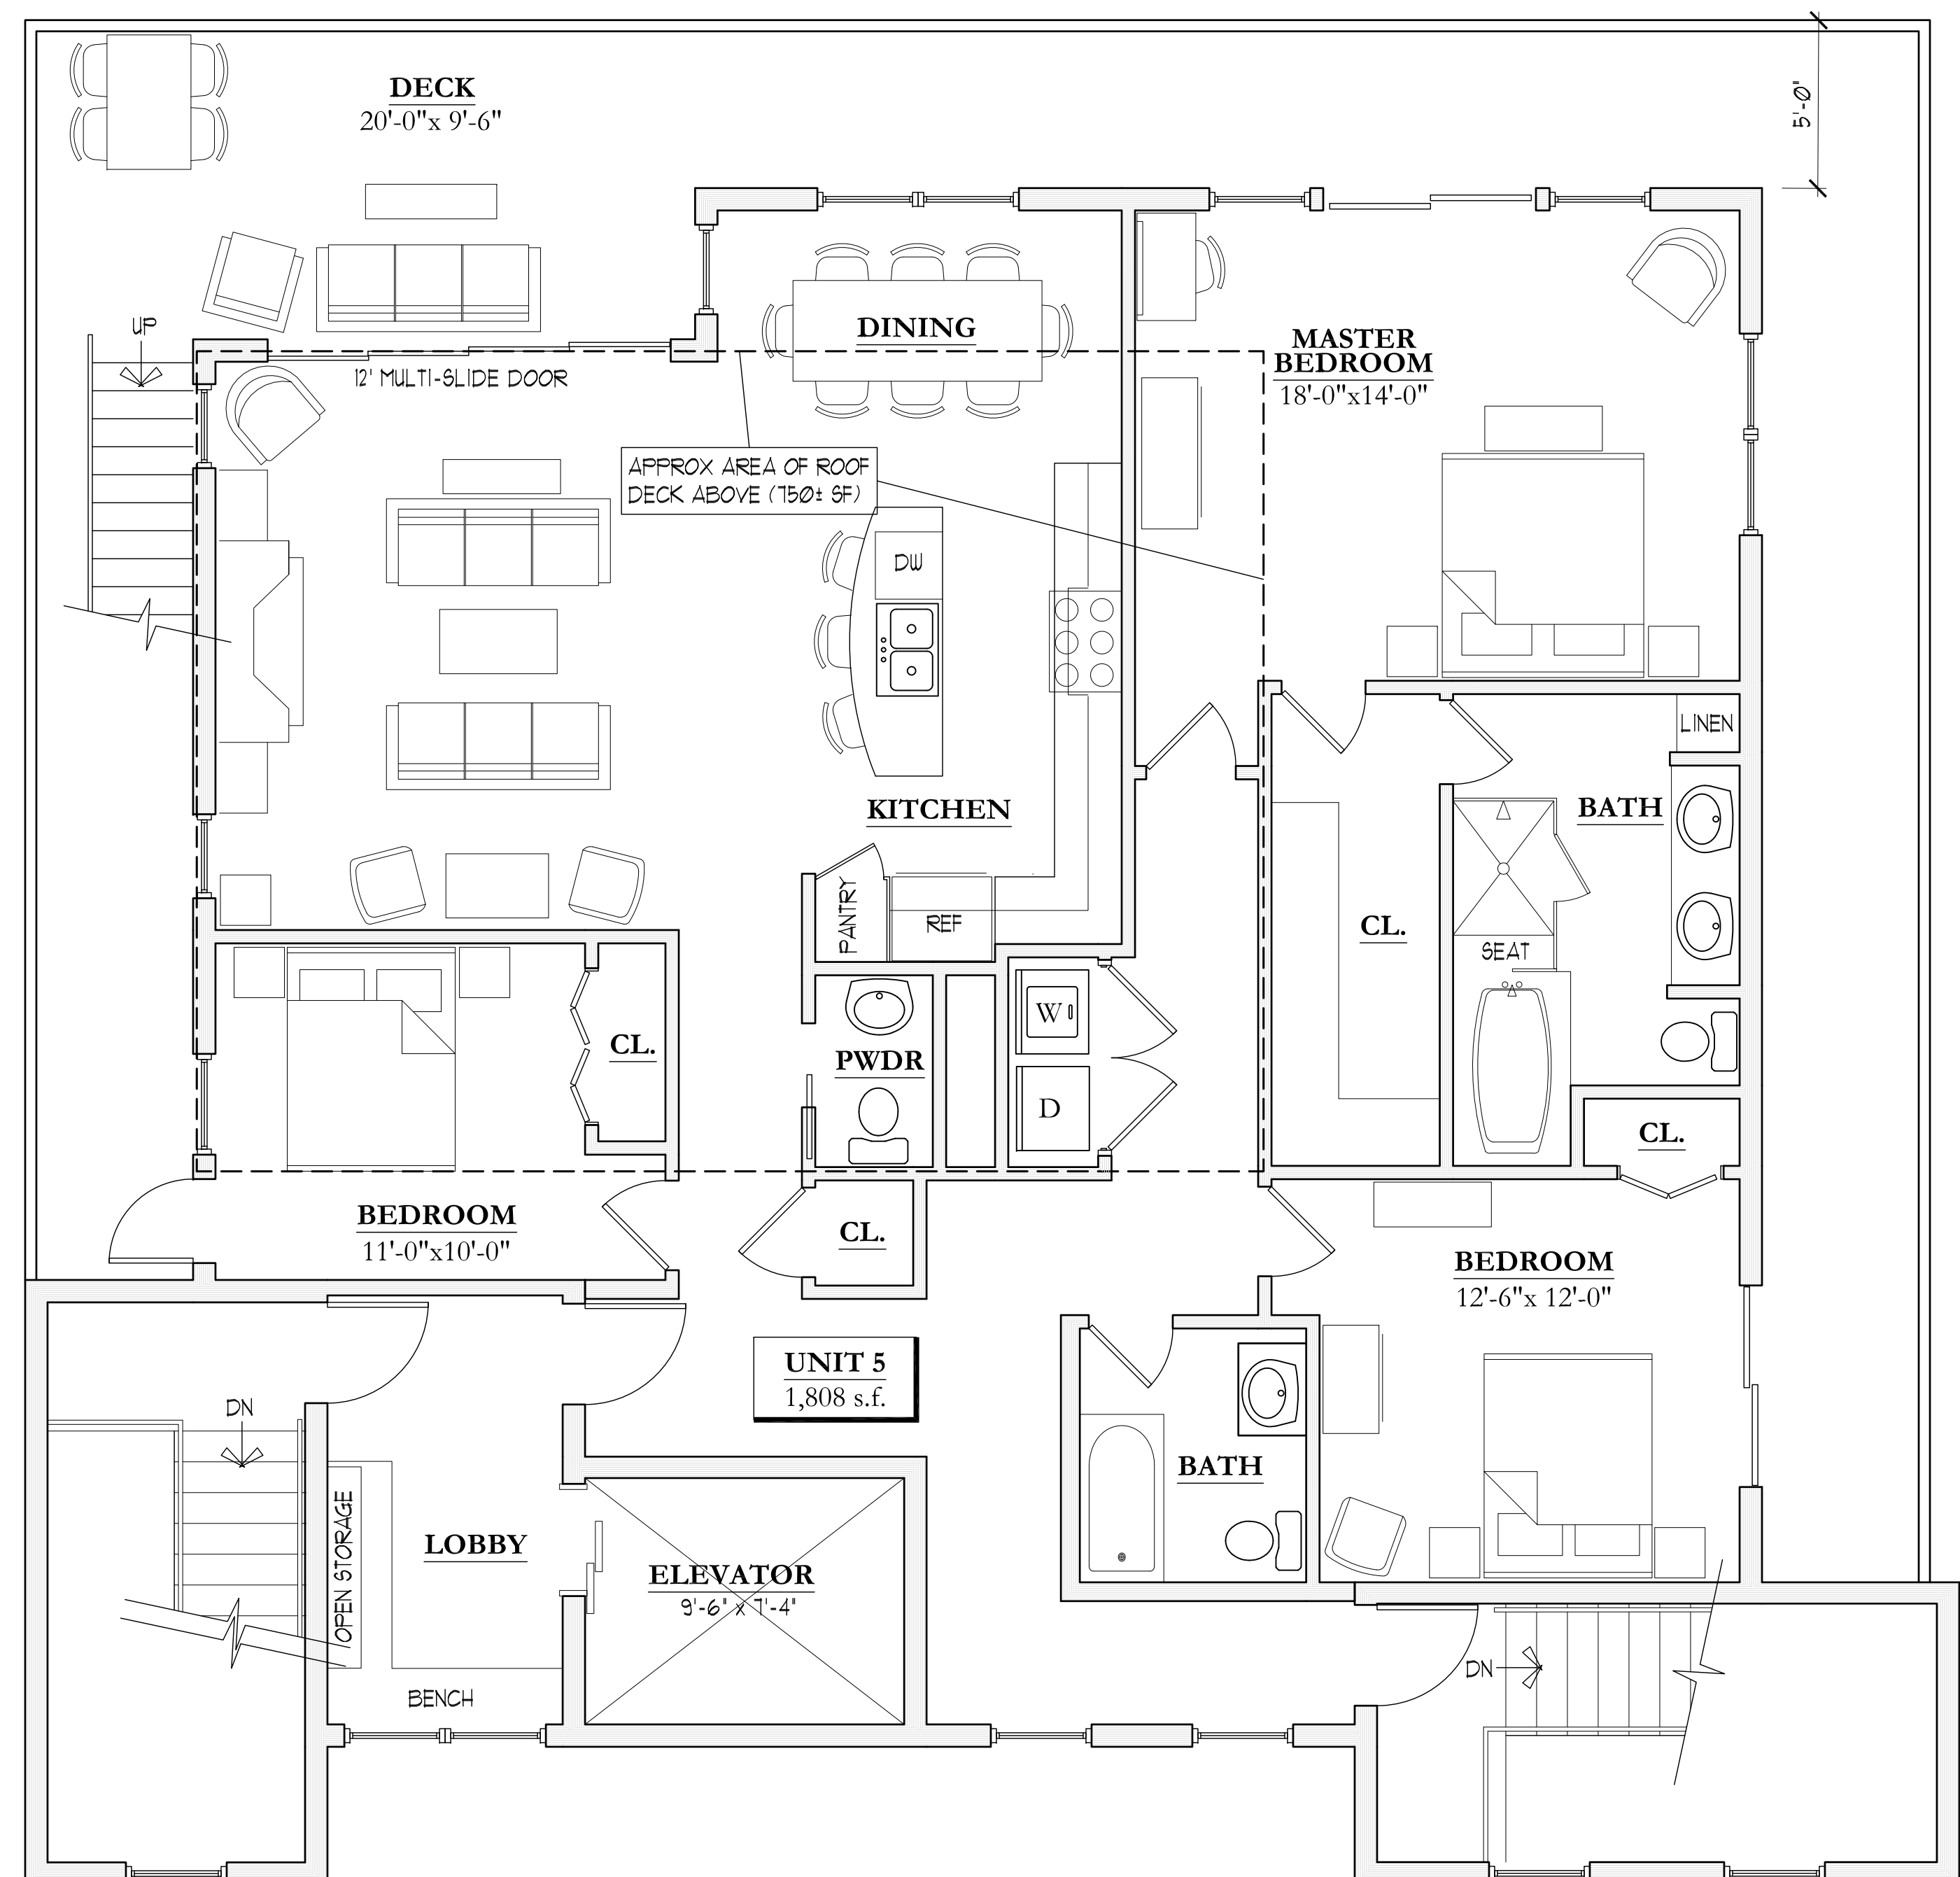

**2 FLOOR PLAN - 4th FLOOR**

SCALE: 1/4" = 1'-0"

