

Prepared For:
MARY CASALE

Consultant:

ARCHETYPE
architects
48 Union Wharf Portland, Maine 04101
(207) 772-6022 ARCHETYPE@ARCHETYPEPA.COM

Project:

39 WATERVILLE
39 Waterville Street
Portland, Maine

Revisions:

Scale:


Date:

MAY 30 2017

1/4" = 1'-0"

SITE PLAN

A1.00

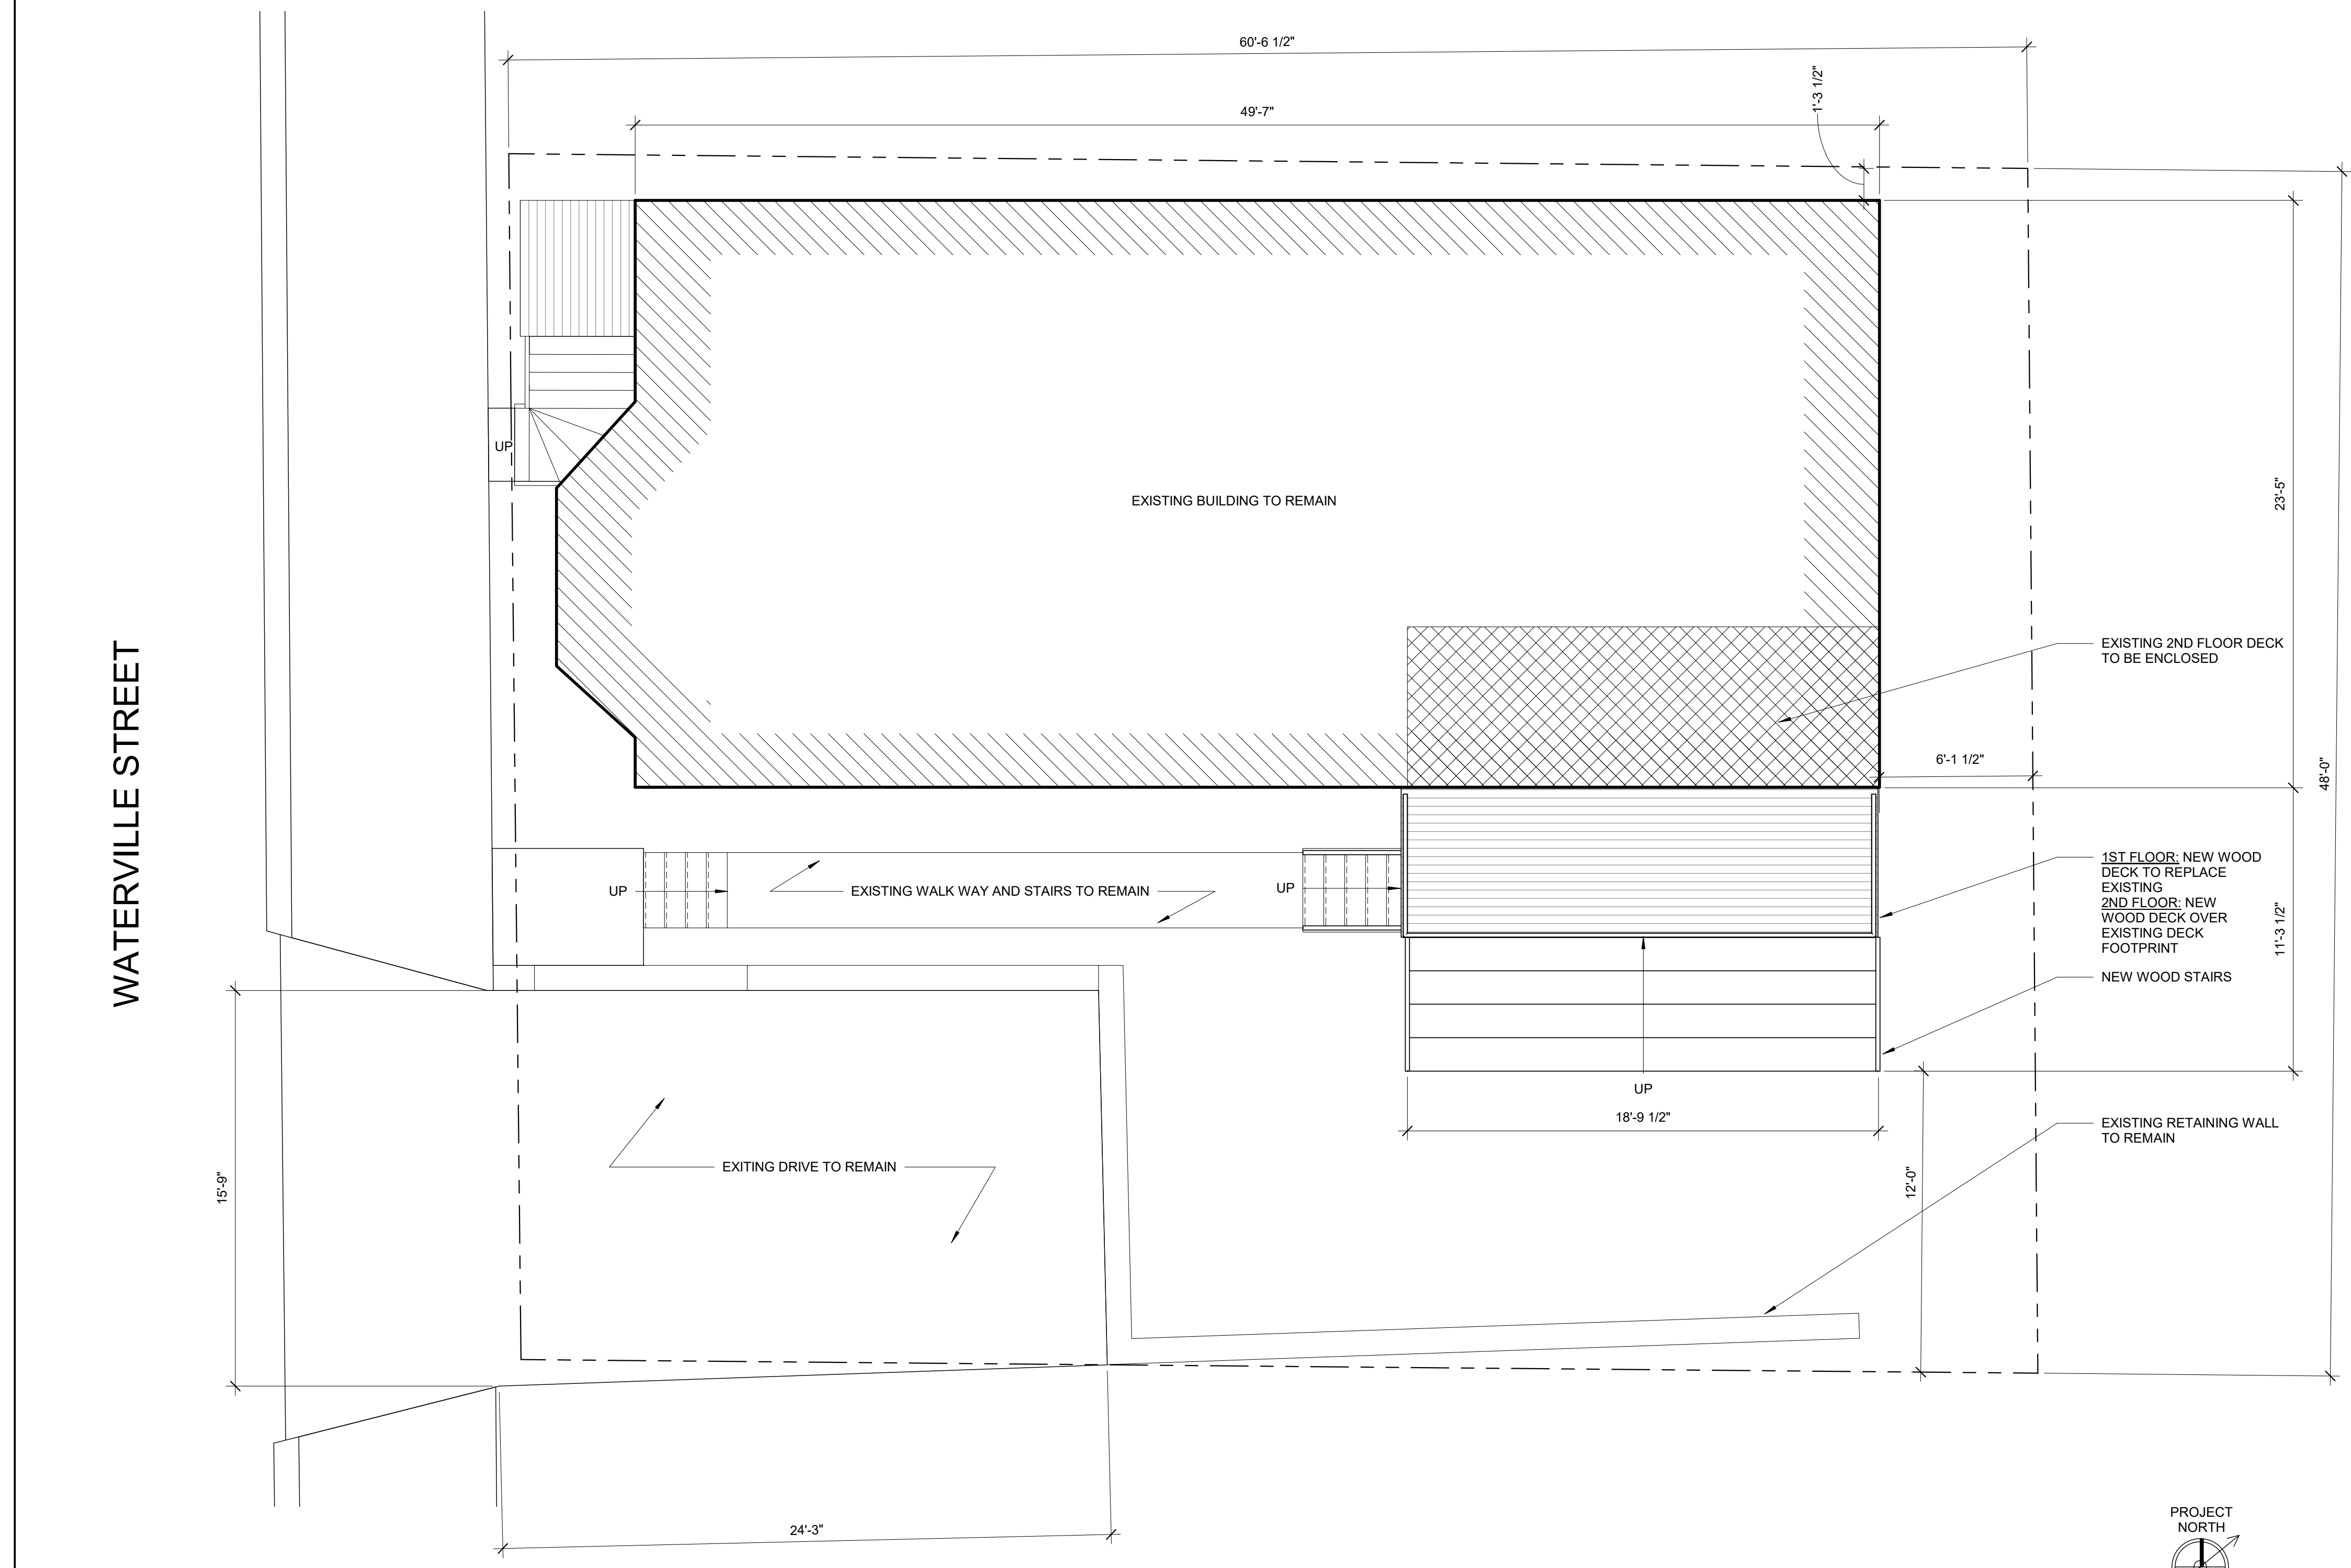

1 | SITE PLAN
1/4" = 1'-0"

