

PETIT RESIDENCE
23 WATERVILLE STREET
PORTLAND, MAINE

#	DATE	DESCRIPTION
1	10.11.13	RE-ENTRY REV


REVISIONS

Date Issued: 12.3.13
Project Number: 13204
Drawing Scale: AS NOTED
SHEET NAME:


PLANS

Drawn By:
KJS
Checked By:
JCC


A1.2

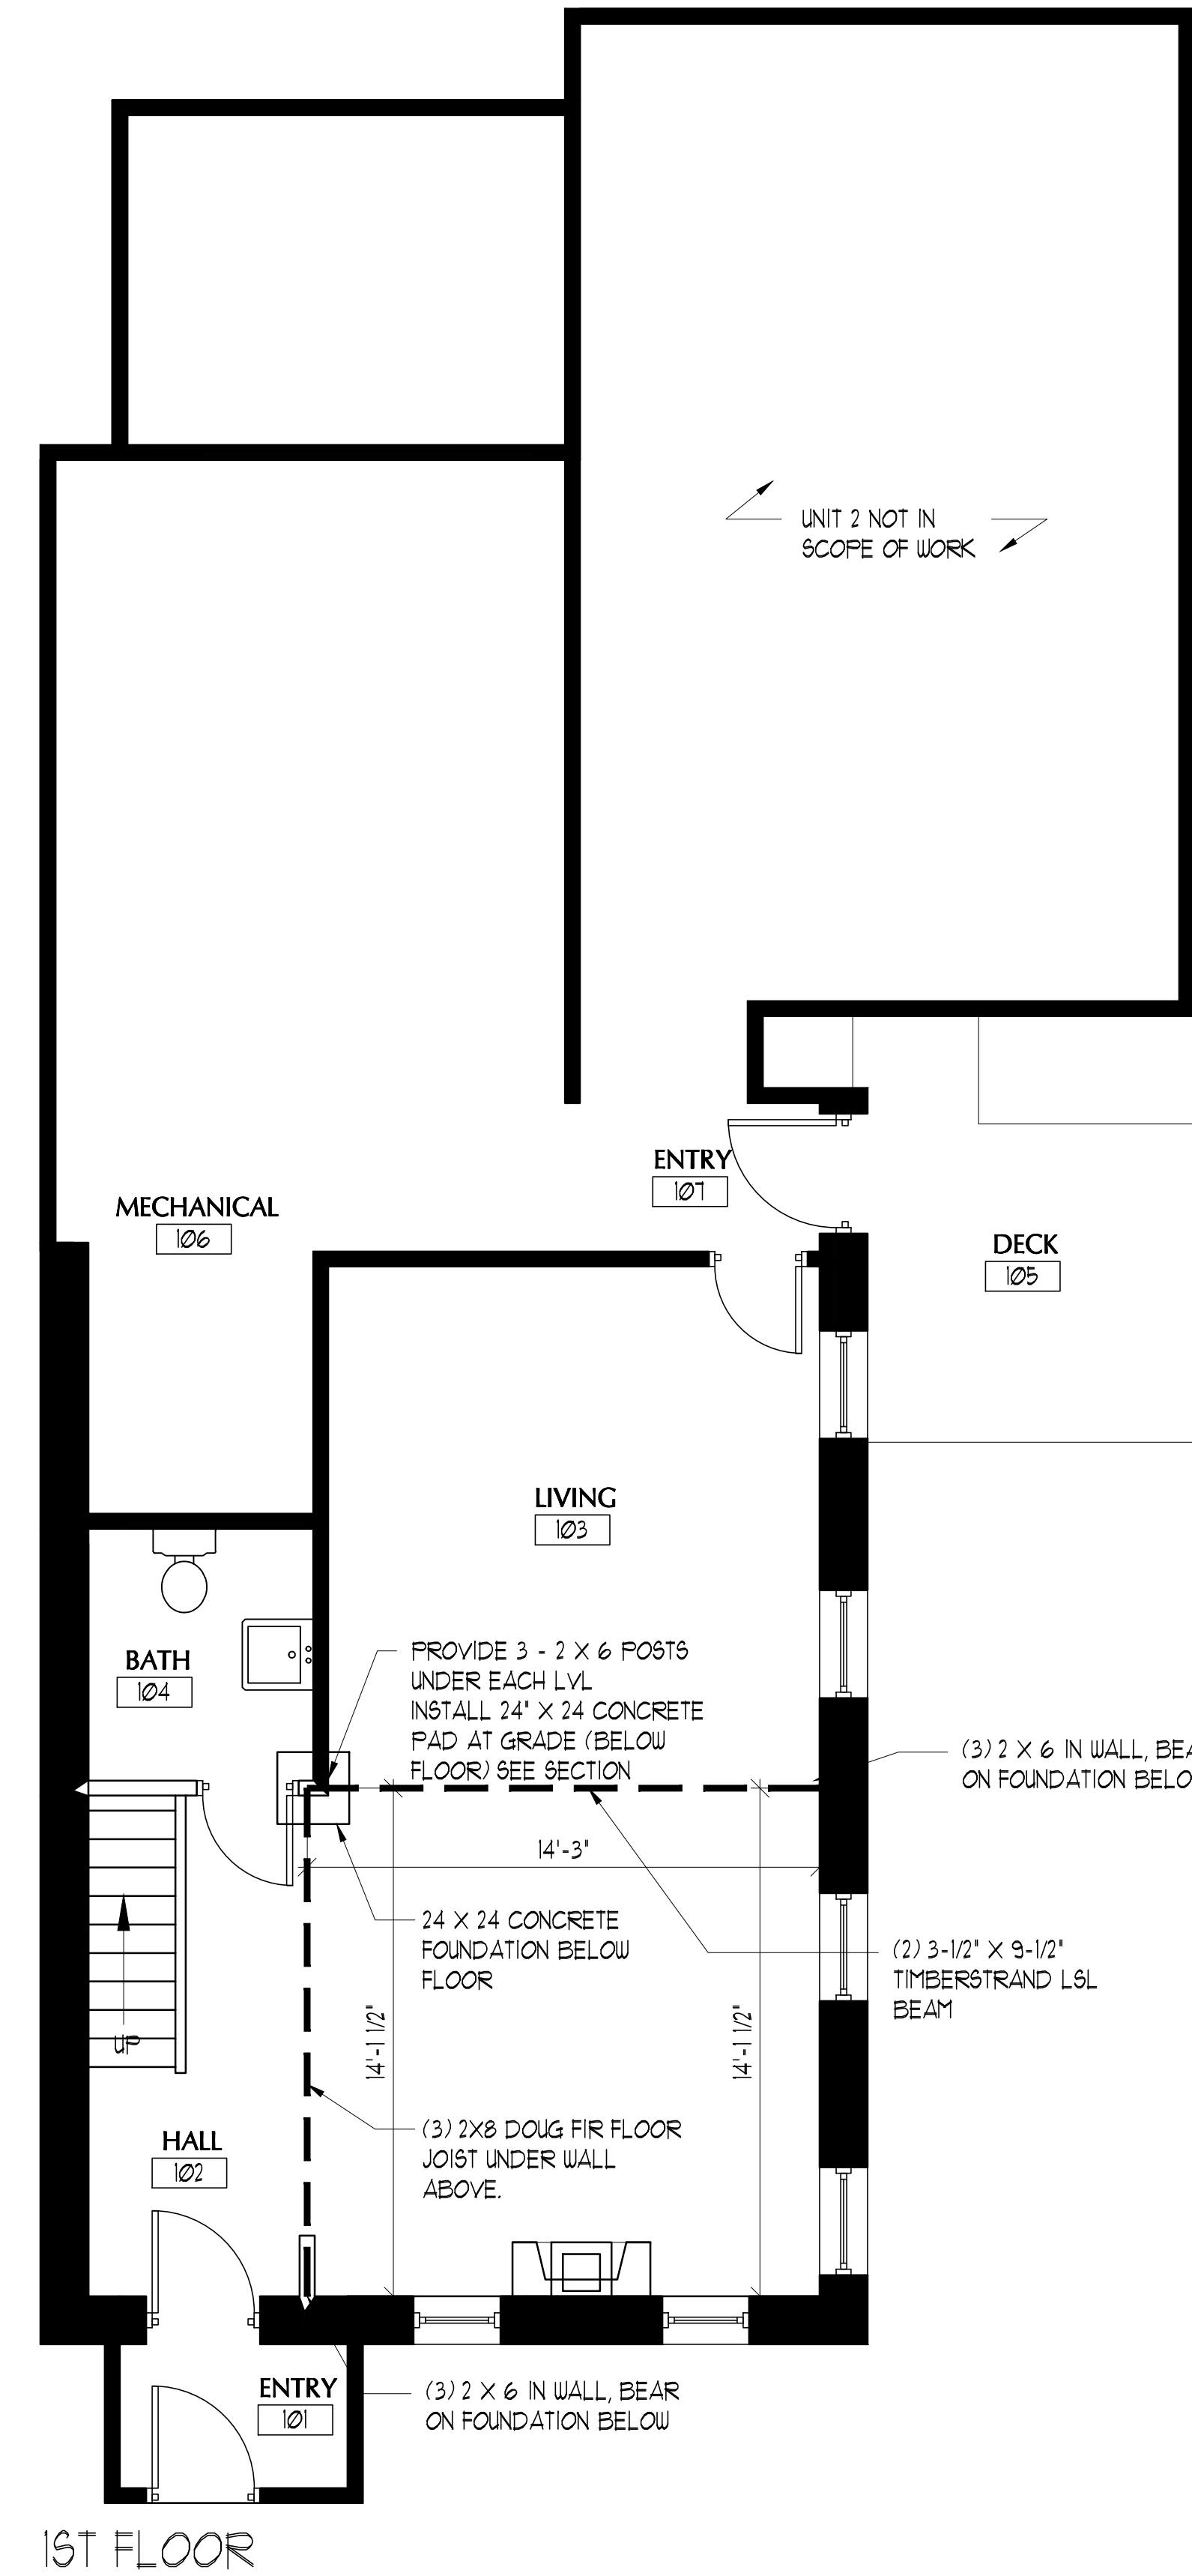

1 FIRST FLOOR PLAN
SCALE: 1/4" = 1'-0"

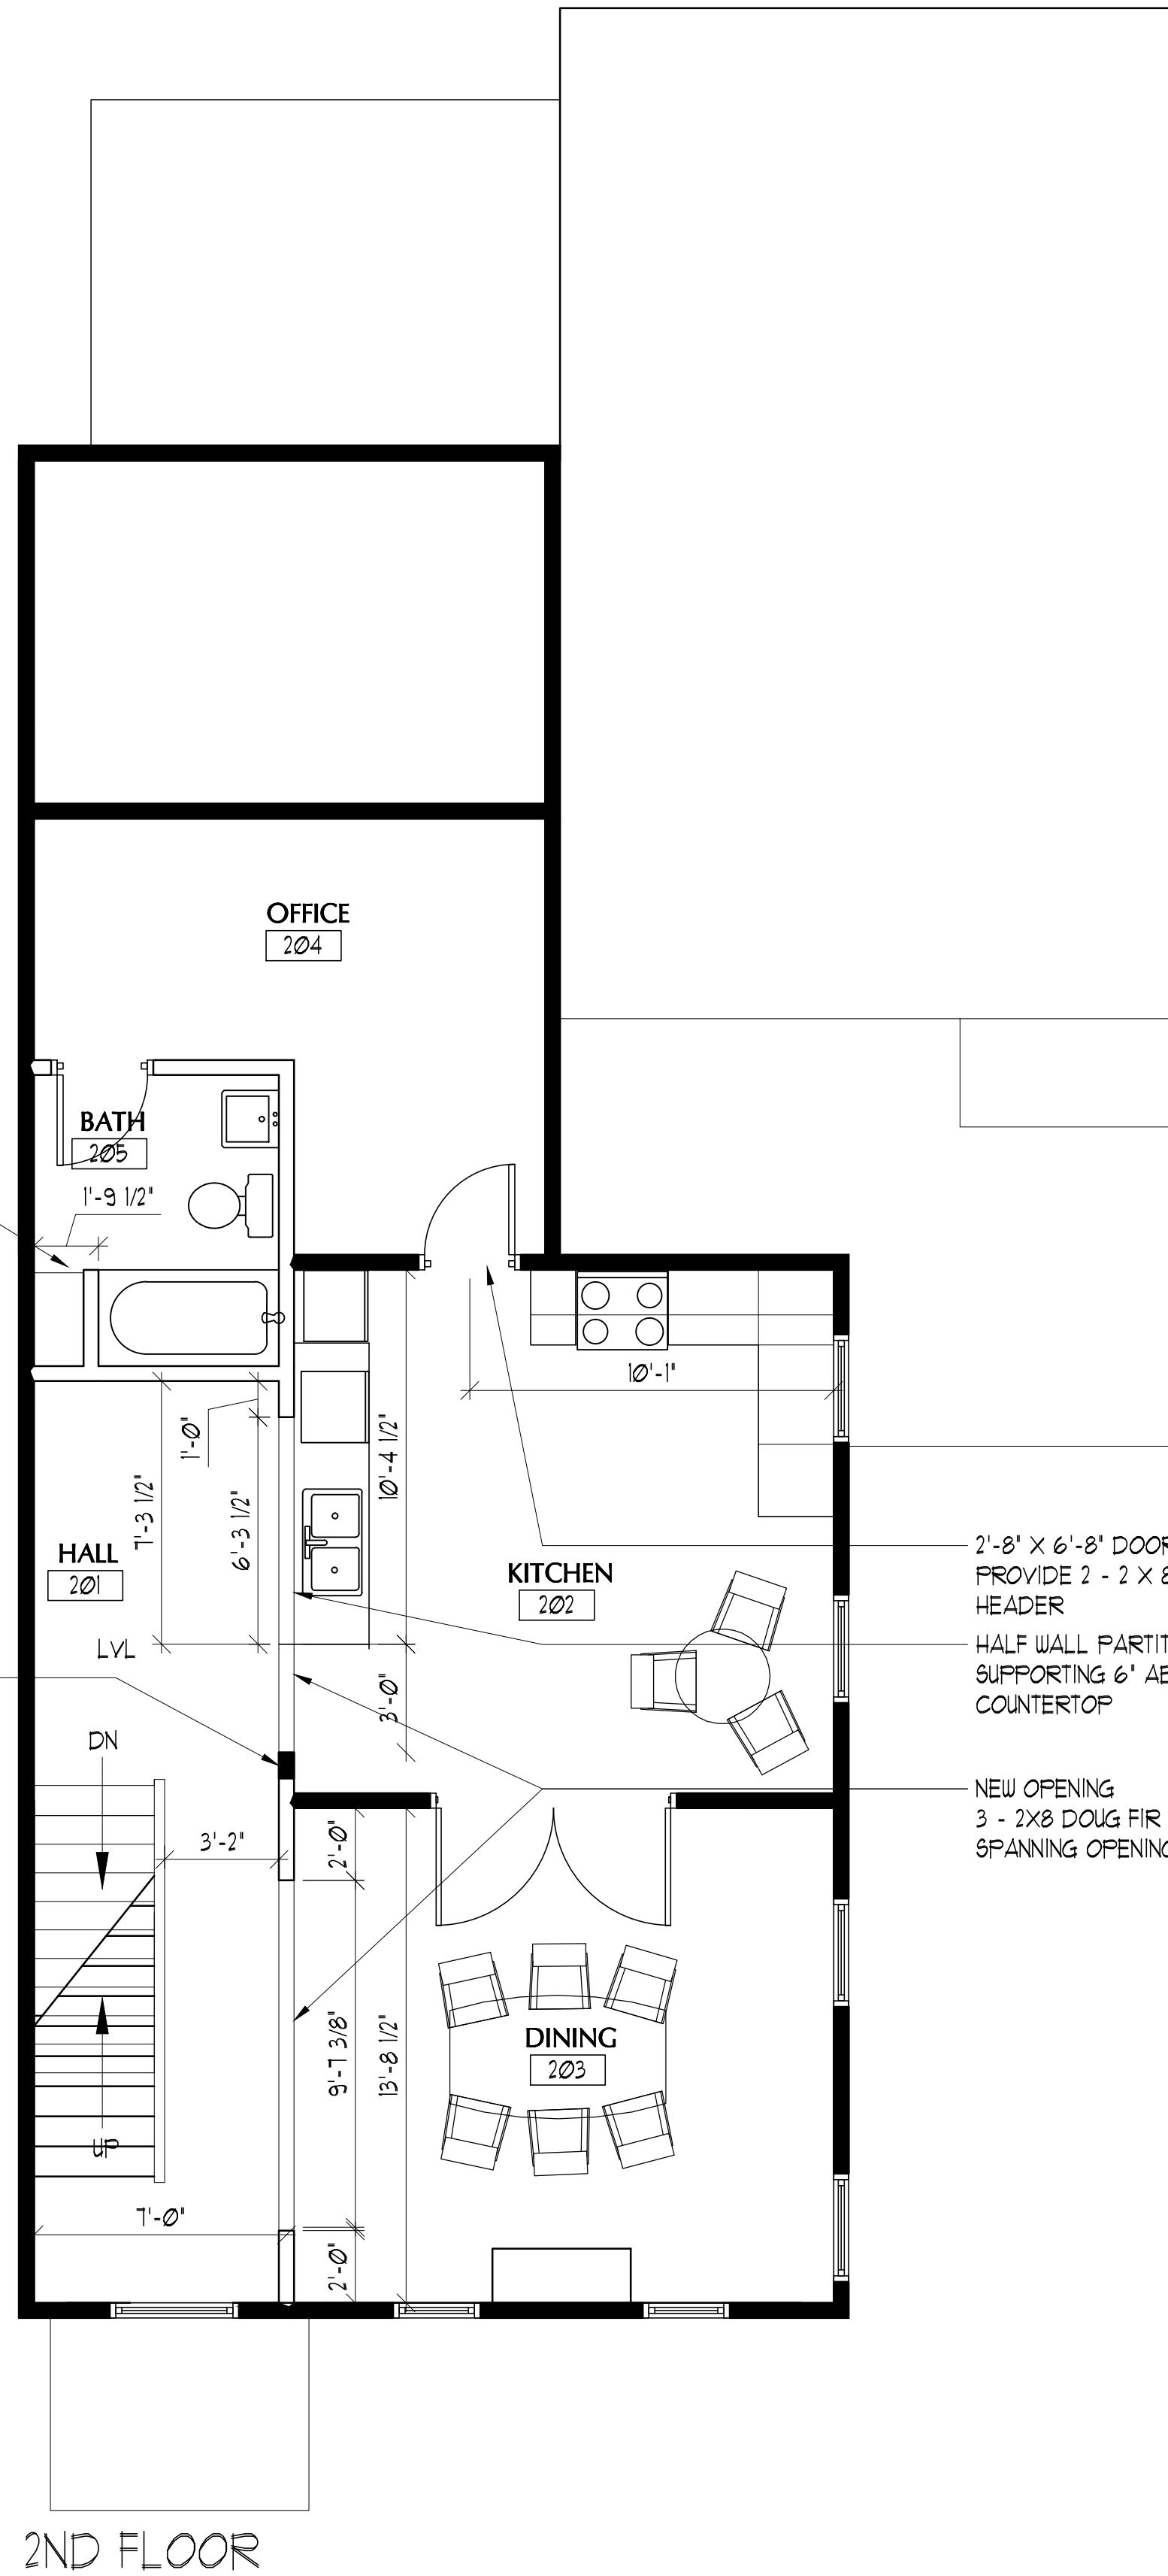

2 SECOND FLOOR PLAN
SCALE: 1/4" = 1'-0"

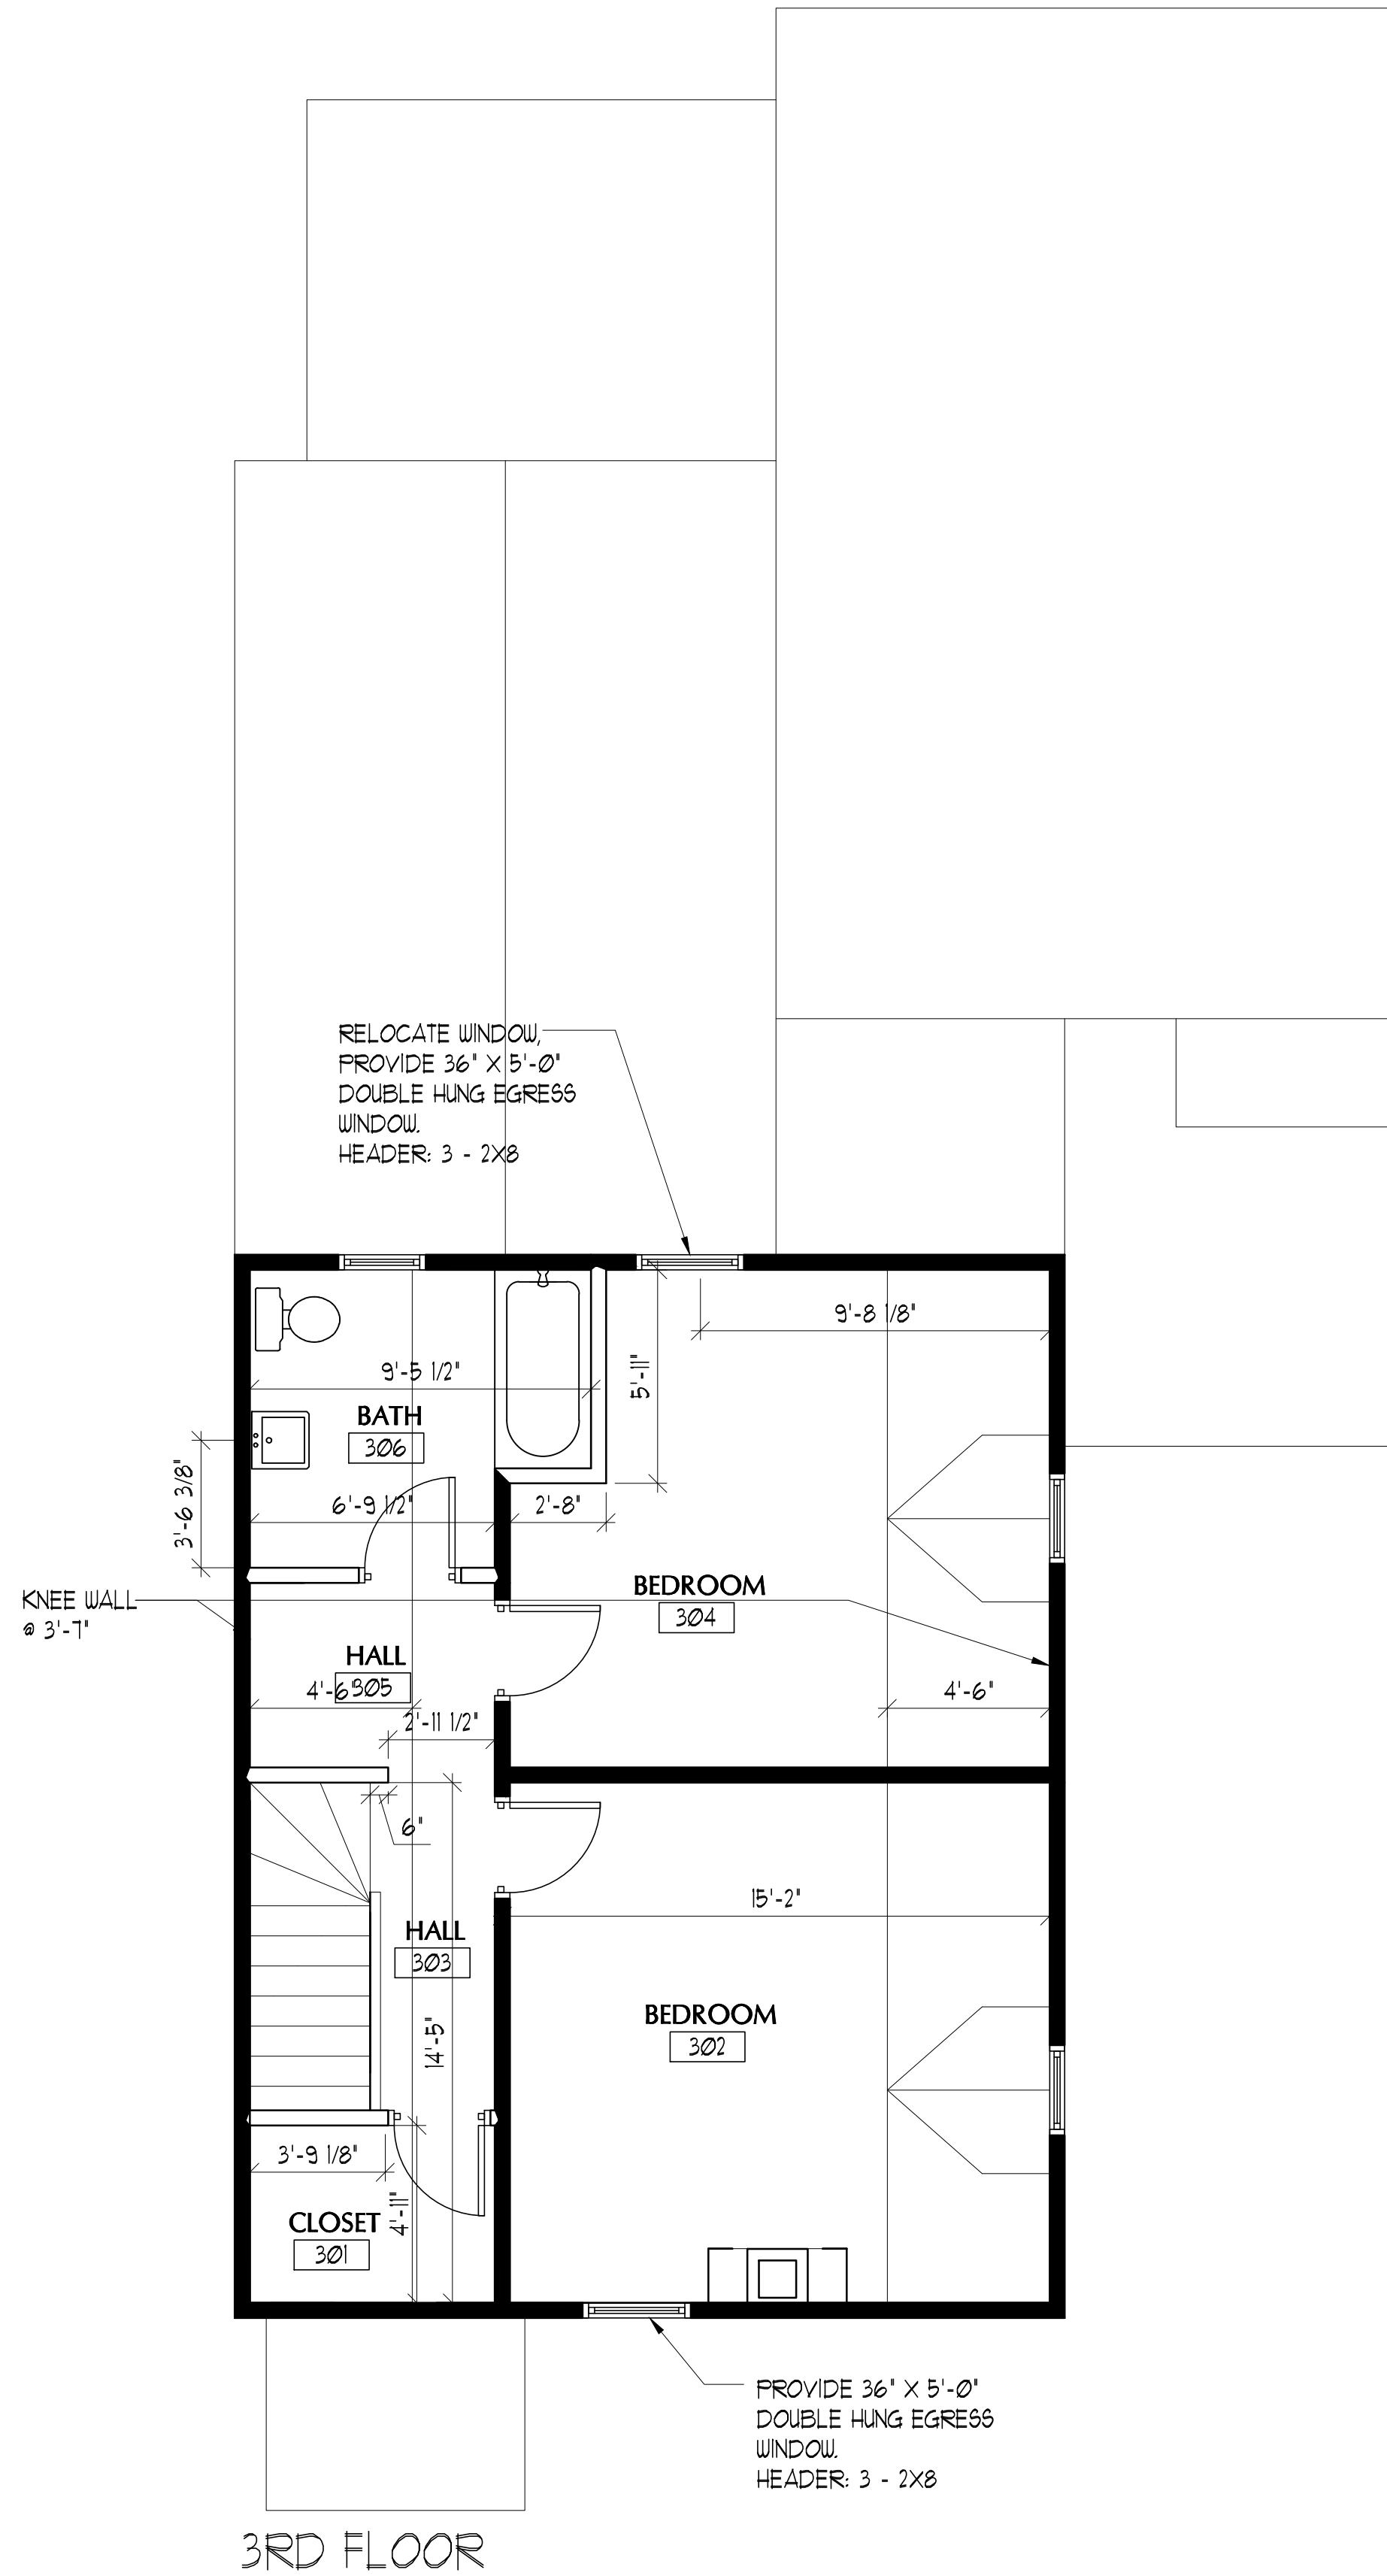

3 THIRD FLOOR PLAN
SCALE: 1/4" = 1'-0"

IF THIS SHEET IS NOT 24 X 36 IT IS A REDUCED SCALE PRINT - SCALE ACCORDINGLY

3
2
1
0
SCALE 1"=1'

4
3
2
1
0
SCALE 3/4"=1'

6
5
4
3
2
1
0
SCALE 1/2"=1'

12
10
8
6
4
2
0
SCALE 1/4"=1'

20
18
16
14
12
10
8
6
4
2
0
SCALE 1/8"=1'

40
36
32
28
24
20
16
12
8
4
0
SCALE 1/16"=1'