


**CITY OF PORTLAND
APPROVED SITE PLAN**
Subject to Conditions of Approval
and Standard Conditions

DATE of APPROVAL **3-22-2016**
PLANNER **Jean Fraser**
PROJECT NO. **#2016-005**



65 NEWBURY STREET
PORTLAND, ME 04101
207.761.9000

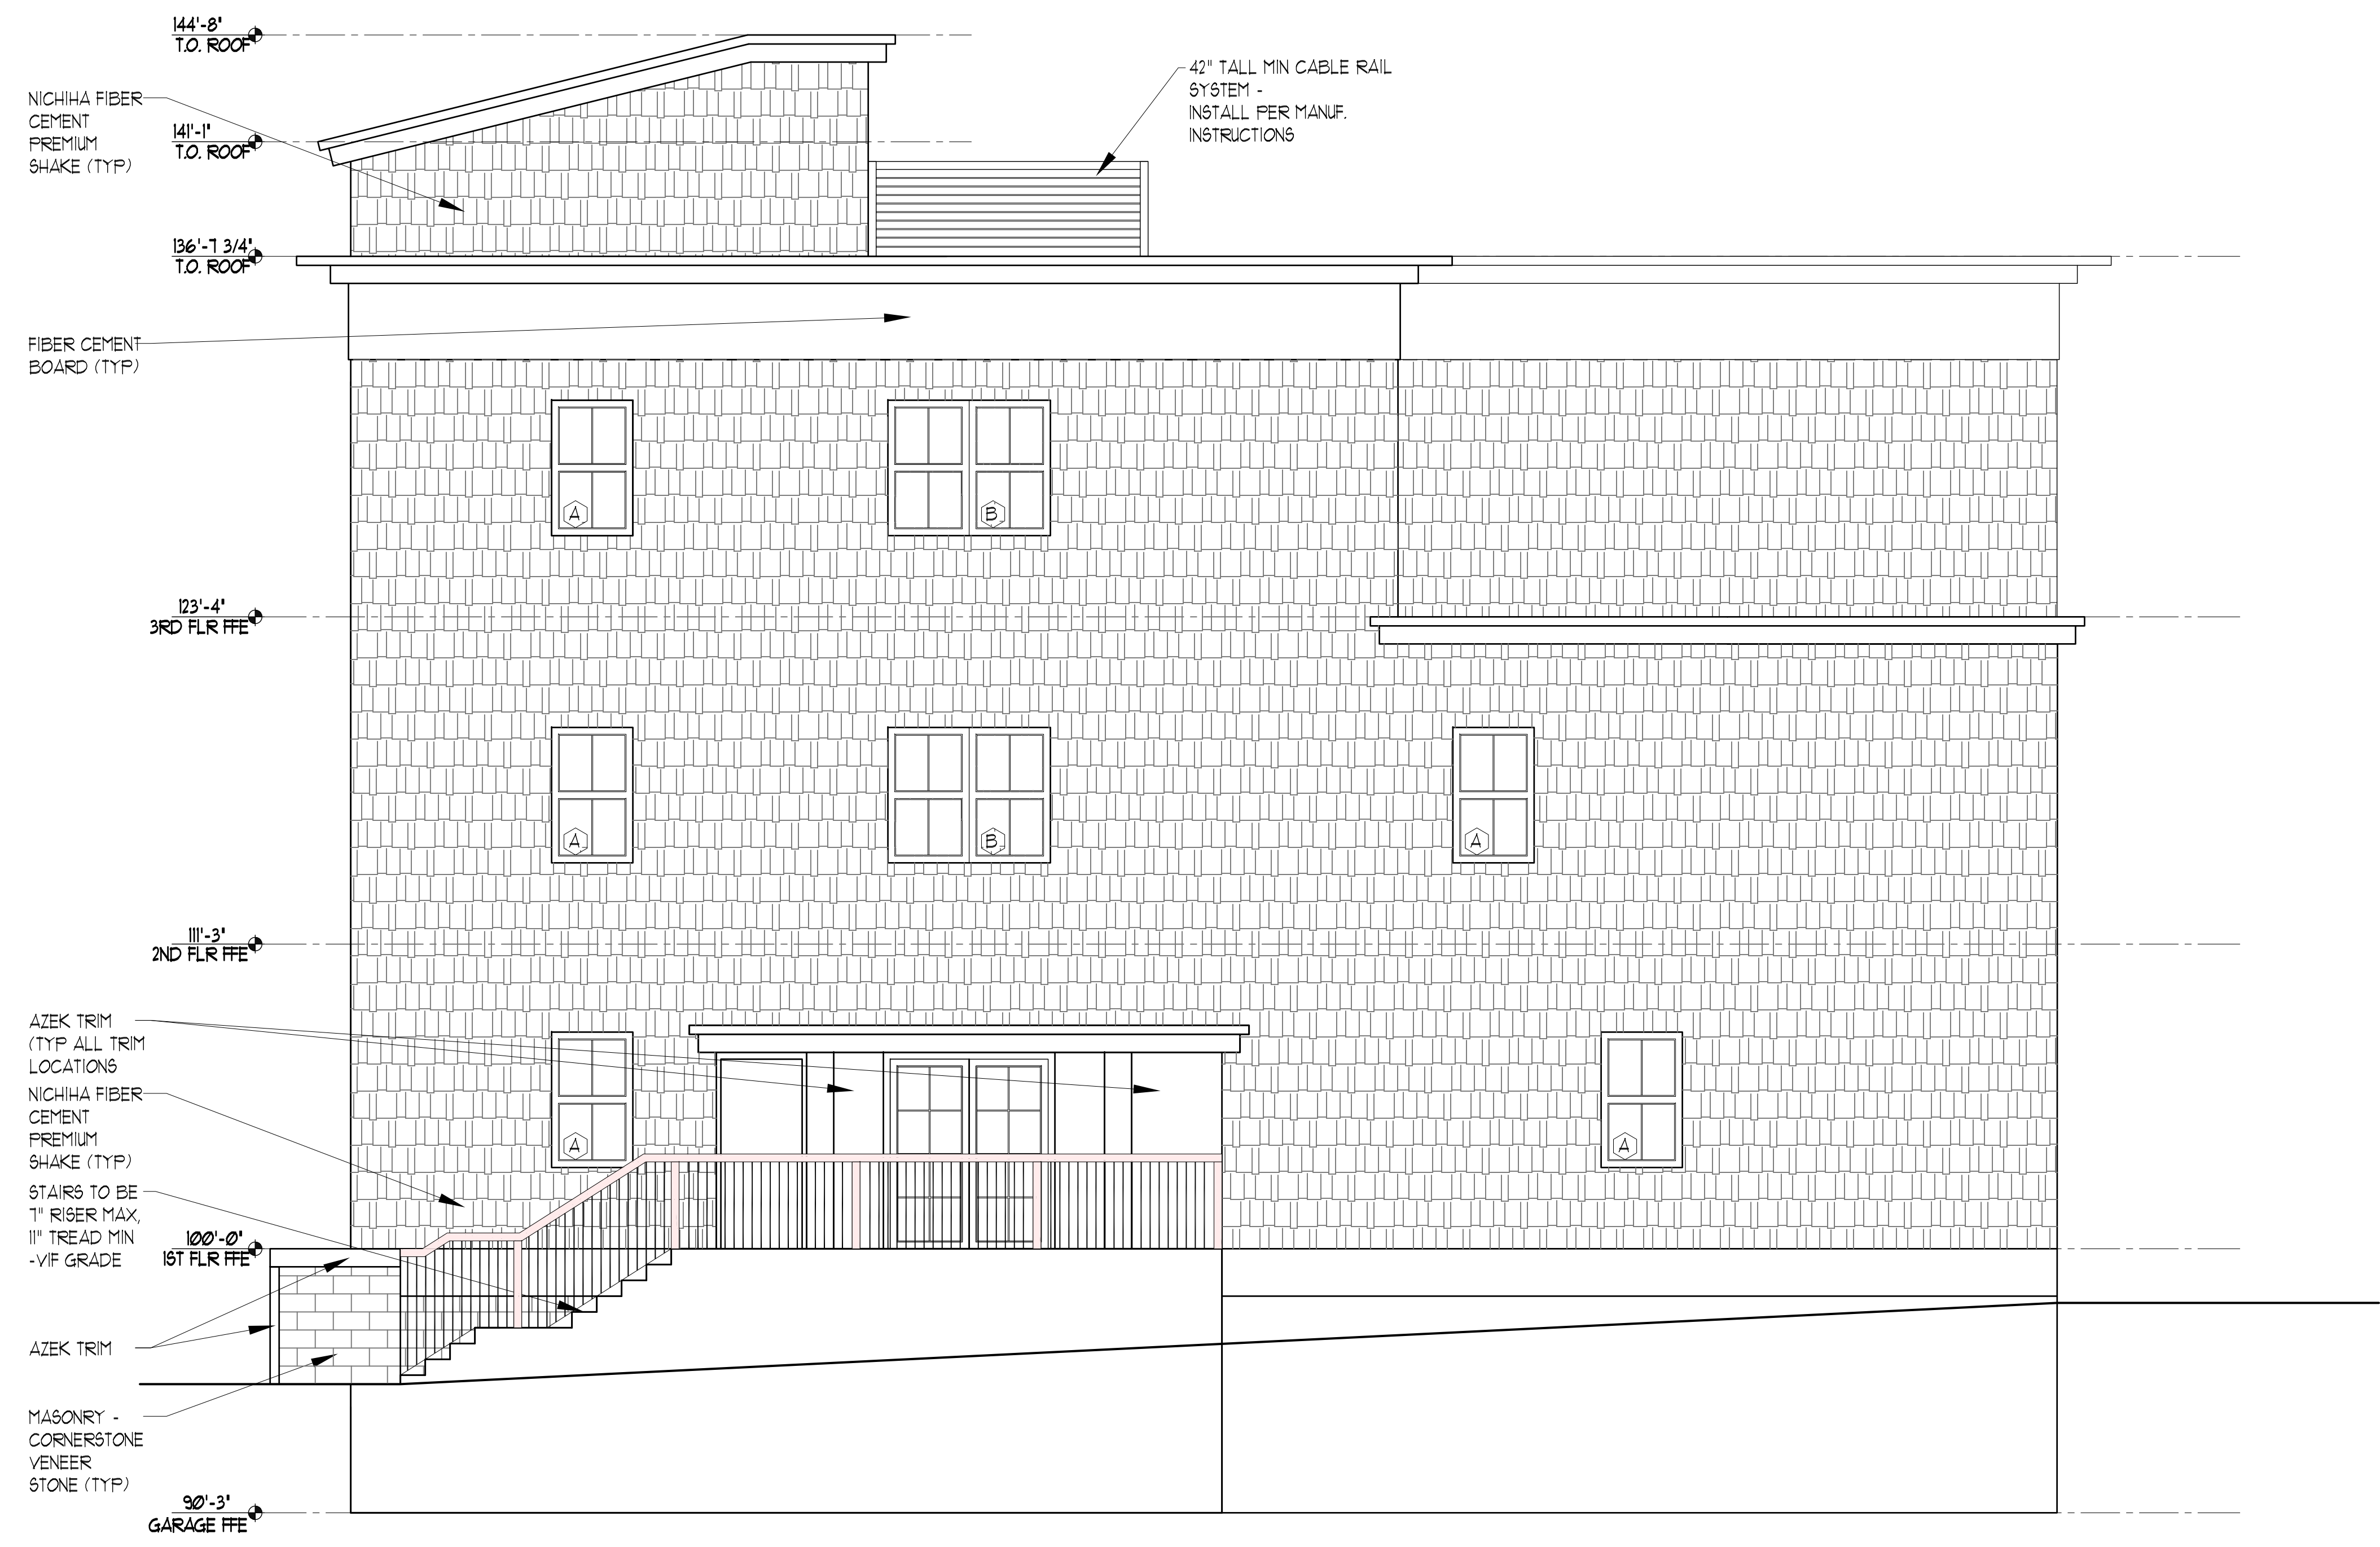

1 ELEVATIONS - NORTH
SCALE: 1/4" = 1'-0"

Consultants:

Owner :
Peninsula Property Dev.
attn: Mr. Bob LeBlanc
(207) 776-0913
robertleblanc@me.com

**PERMIT
SET**

**31 FORE ST
CONDOS**

31 Fore Street
Portland, Maine

#	DATE	DESCRIPTION

Date Issued MAY 16, 2016
Project Number 15108
Drawing Scale AS NOTED

ELEVATIONS

Drawn By
JAP
Checked By
ACH

A-2.2