



1 TYP. FOUNDATION DETAIL
S1.1 1/4" = 1'-0"

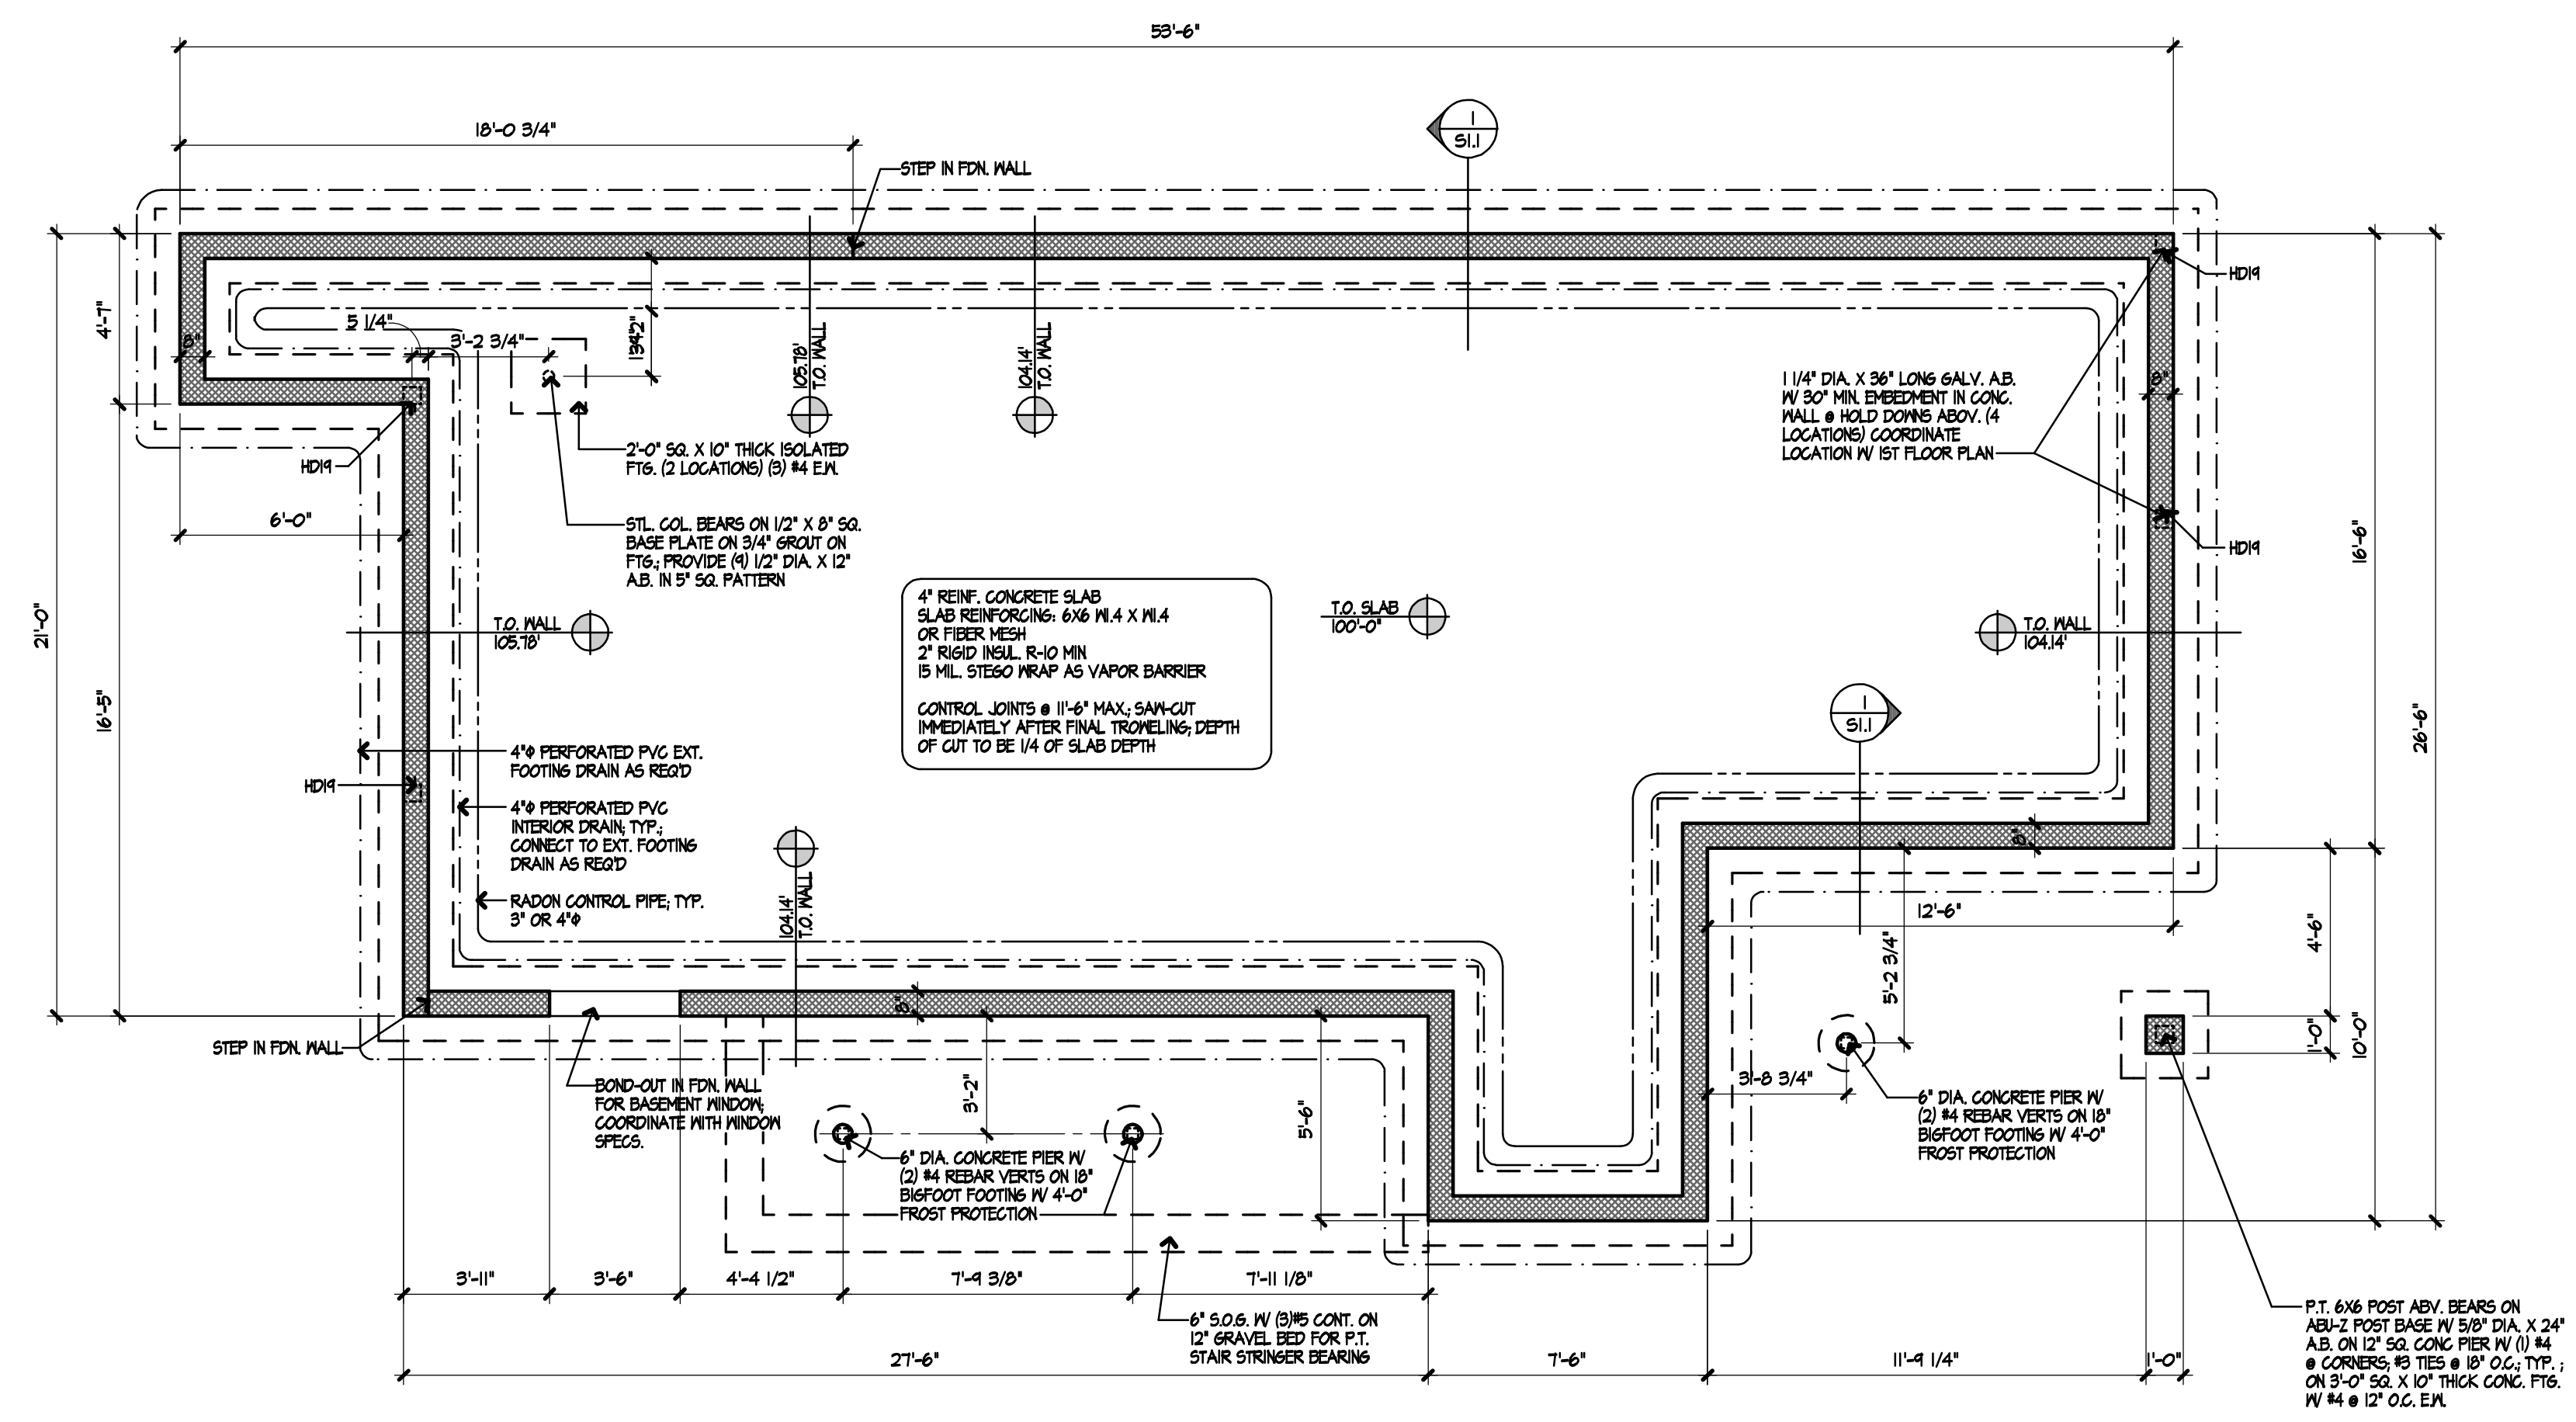

2 FOUNDATION PLAN
S1.1 1/4" = 1'-0"

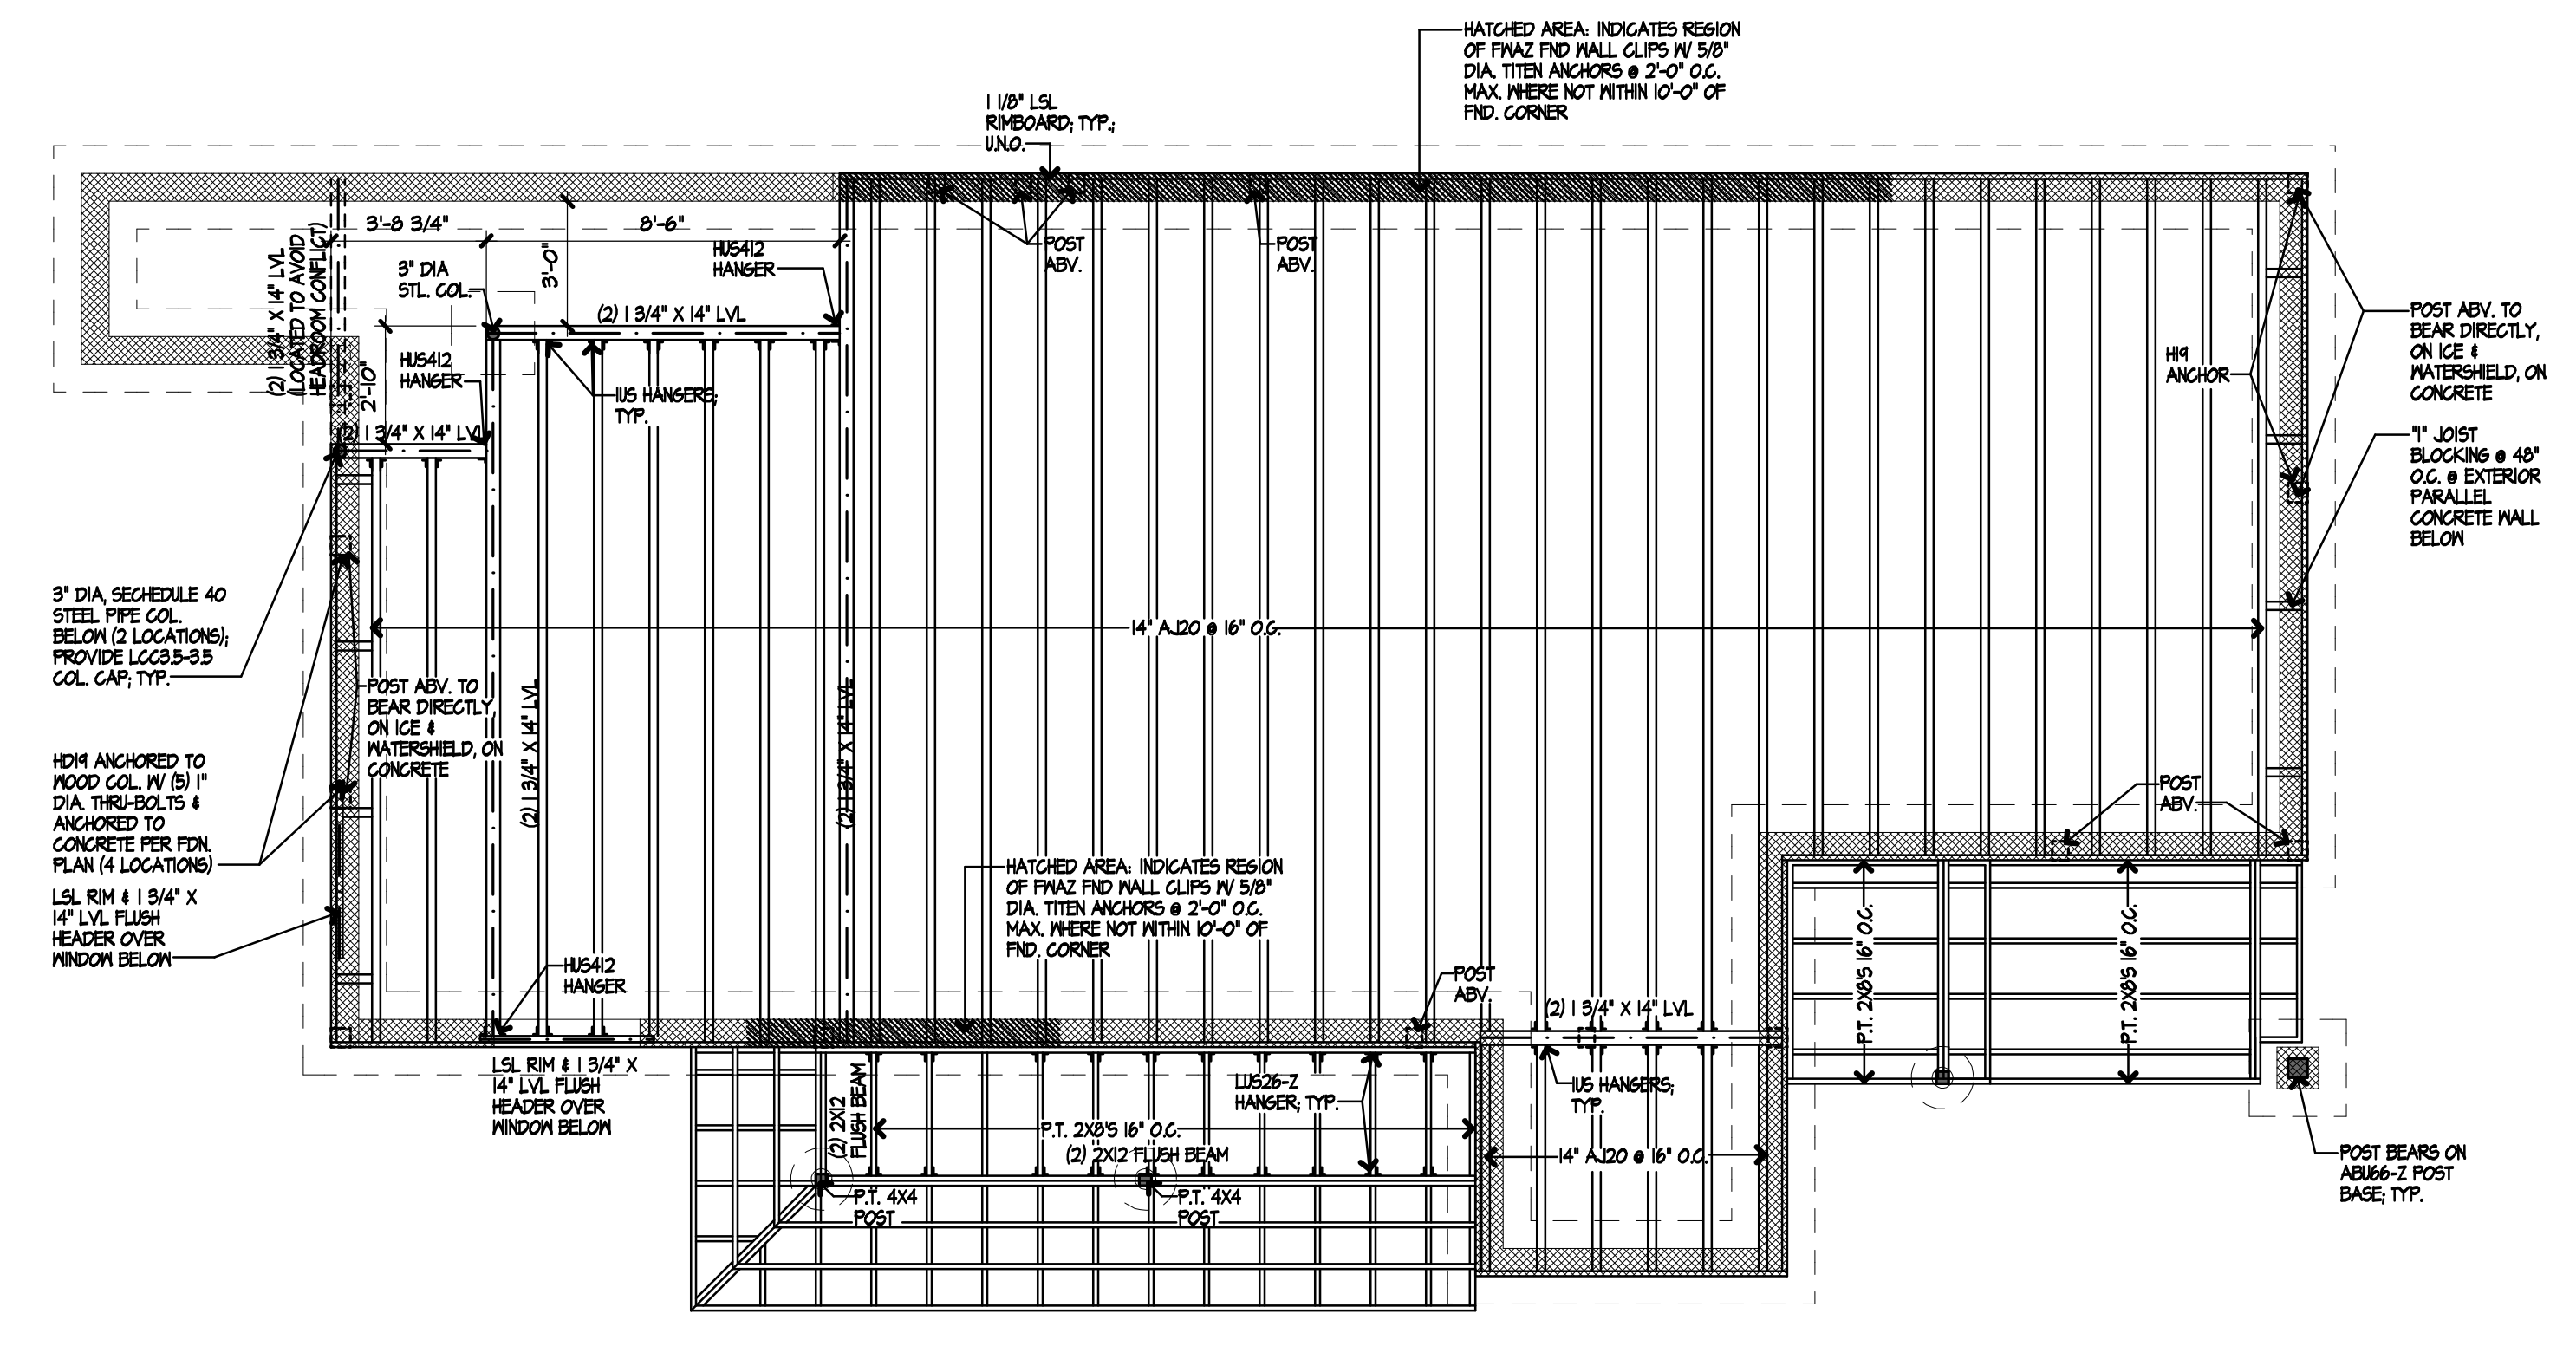

NOTES:
- 3/4" FLR SHEATHING, TYP. UNO.
- 7/16" WALL SHEATHING FASTENED TO STUDS W/ 8D NAILS @ 4" O.C.
- PANEL EDGES @ 12" O.C. FIELD; BLOCK @ WALL PANEL EDGES, TYP. UNO.

3 FIRST FLOOR FRAMING PLAN
S1.1 1/4" = 1'-0"

REVISIONS:
1. FOR PERMIT
7-28-15, REISSUE FOR PERMIT

CONSULTANTS:

JUDKINS RESIDENCE
CLIENT:
TYLER & KATIE JUDKINS

FOUNDATION PLAN & FIRST FLOOR FRAMING PLAN
DATE: 7/28/2015
PROJECT NO.: 2015-03
DRAWN: KWB
SCALE: 1/4" = 1'-0"

CONTRACTOR SHALL MEASURE AND VERIFY ALL DIMENSIONS AT THE WORK. THIS DRAWING IS A PART OF A FULL SET OF DRAWINGS COMPRISING THE CONTRACT DOCUMENTS FOR THE WORK OF THIS PROJECT. THE ARCHITECTURE ACCEPTS NO RESPONSIBILITY FOR THE CONTRACTOR'S ERRORS OR OMISSIONS IF EACH TRADE DOES NOT HAVE THE FULL SET OF DRAWINGS AND SPECIFICATIONS.

COPYRIGHT 2015 ©
THE MATERIAL CONTAINED IN THESE DRAWINGS AND THE DESIGN THEY ARE INTENDED TO CONVEY ARE THE EXCLUSIVE PROPERTY OF KEVIN BROWNE ARCHITECTURE LLC. POSSESSION AND USE HEREOF IS GRANTED ONLY CONFIDENTIALLY IN CONNECTION WITH CONSTRUCTION OF THE BUILDING SPECIFIED HEREIN AS AUTHORIZED BY KEVIN BROWNE ARCHITECTURE LLC. THE RECIPIENT AGREES TO ABIDE BY THESE RESTRICTIONS. ANY USE, REPRODUCTION OR DISCLOSURE OF ANY INFORMATION, IN WHOLE OR IN PART, CONTAINED HEREIN, WITHOUT WRITTEN PERMISSION OF KEVIN BROWNE ARCHITECTURE LLC, IS EXPRESSLY PROHIBITED.