

WINDOW SCHEDULE

MARK	SIZE		Style	NOTES
	WIDTH	HEIGHT		
1	2'-10"	1'-6"	Picture	--
2	2'-7"	2'-5"	Picture	--
3	2'-7"	2'-8"	Picture	--
4	2'-10"	2'-9"	Picture	--
5	2'-2"	5'-0"	Picture	--
6	2'-2"	2'-0"	Picture	--
7	2'-9"	5'-4"	Double Hung	--
8	2'-9"	5'-4"	Double Hung	EGRESS
9	2'-9"	5'-4"	Double Hung	--
10	2'-9"	5'-4"	Double Hung	--
11	2'-6"	5'-0"	Double Hung	--
12	2'-6"	5'-0"	Double Hung	--
13	2'-6"	5'-0"	Double Hung	--
14	2'-6"	5'-0"	Double Hung	--
15	2'-6"	3'-4"	Casement	--
16	2'-9"	5'-4"	Double Hung	TEMPERED
17	1'-0"	4'-0"	Standard	EXISTING SIDELIGHT
18	1'-0"	4'-0"	Standard	EXISTING SIDELIGHT
19	2'-9"	5'-0"	Double Hung	--
20	2'-9"	5'-0"	Double Hung	--
21	2'-9"	5'-0"	Double Hung	EGRESS
22	2'-9"	3'-6"	Double Hung	--
23	2'-9"	5'-4"	Double Hung	--
24	2'-6"	5'-0"	Double Hung	--
25	2'-6"	5'-0"	Double Hung	--
26	2'-6"	5'-0"	Double Hung	--
27	2'-6"	5'-0"	Double Hung	--
28	2'-6"	5'-0"	Double Hung	--
29	2'-6"	5'-0"	Casement	--
30	2'-9"	5'-0"	Double Hung	TEMPERED
31	2'-9"	5'-0"	Double Hung	--
32	2'-9"	4'-6"	Double Hung	EGRESS
33	2'-9"	4'-6"	Double Hung	--
34	2'-6"	4'-9"	Double Hung	--
35	2'-6"	4'-9"	Double Hung	--
36	2'-6"	4'-9"	Double Hung	--
37	2'-6"	4'-9"	Double Hung	--

WINDOW NOTES:
CONTRACTOR SHALL VERIFY ALL WINDOW OPENINGS AND EGRESS REQUIREMENTS BEFORE ORDERING

ALL WINDOWS SHALL BE LOW E ARGON FILLED INSULATING GLASS;
ALL WINDOWS TO HAVE A U-FACTOR RATING OF 0.30 OR BETTER
ALL WINDOW GRILLS SHALL BE SIMULATED DIVIDED LITE


ALL GLAZING SHALL CONFORM TO IRC 2009 R308
WINDOW GLAZING WITH SILLS HIGHER THAN 18" TO BE TEMPERED;
WINDOW GLAZING 24" OR CLOSER TO DOORS SHALL BE TEMPERED;
WINDOW GLAZING 36" OR CLOSER TO STAIRWAYS AND 36" OR LESS ABOVE FLOOR SHALL BE TEMPERED;
WINDOW GLAZING WITHIN 60" OF THE BOTTOM OF A STAIRWAY AND LESS THAN 36" ABOVE THE FLOOR SHALL BE TEMPERED.

ALL WINDOWS SHALL CONFORM TO R312 WINDOW FALL PROTECTION;
ALL WINDOWS WITH SILLS HIGHER THAN 24" AND MORE THAN 72" ABOVE GRADE TO HAVE OPENING LIMITERS TO RESTRICT OPENING TO 4".

R310 EMERGENCY ESCAPE AND RESCUE OPENINGS
SLEEPING ROOMS SHALL HAVE AT LEAST ONE EGRESS WINDOW WITH A SILL HEIGHT NOT MORE THAN 44" A MINIMUM CLEAR OPENING HEIGHT OF 20" AND A MINIMUM CLEAR OPENING WIDTH OF 20"



DOOR AND FRAME SCHEDULE

MARK	DOOR SIZE		FIRE RATING LABEL	NOTES
	WD	HGT		
1	2'-0"	6'-8"	---	---
2	2'-6"	6'-8"	---	Existing door
3	2'-8"	6'-8"	---	---
6	2'-8"	6'-8"	---	---
8	2'-8"	6'-8"	---	---
9	2'-8"	6'-8"	---	---
10	2'-2"	6'-8"	---	---
11	2'-2"	6'-8"	---	---
12	2'-8"	6'-8"	---	---
14	2'-8"	6'-8"	---	---
15	2'-0"	6'-8"	---	---
16	2'-0"	6'-8"	---	---
17	2'-6"	6'-8"	---	---
18	2'-6"	6'-8"	---	---
19	2'-6"	6'-8"	---	---
20	2'-4"	6'-8"	---	---
21	2'-8"	6'-8"	---	---
22	2'-8"	6'-8"	---	---
23	2'-8"	6'-8"	---	---
24	2'-6"	6'-8"	---	---
25	2'-6"	6'-8"	---	---

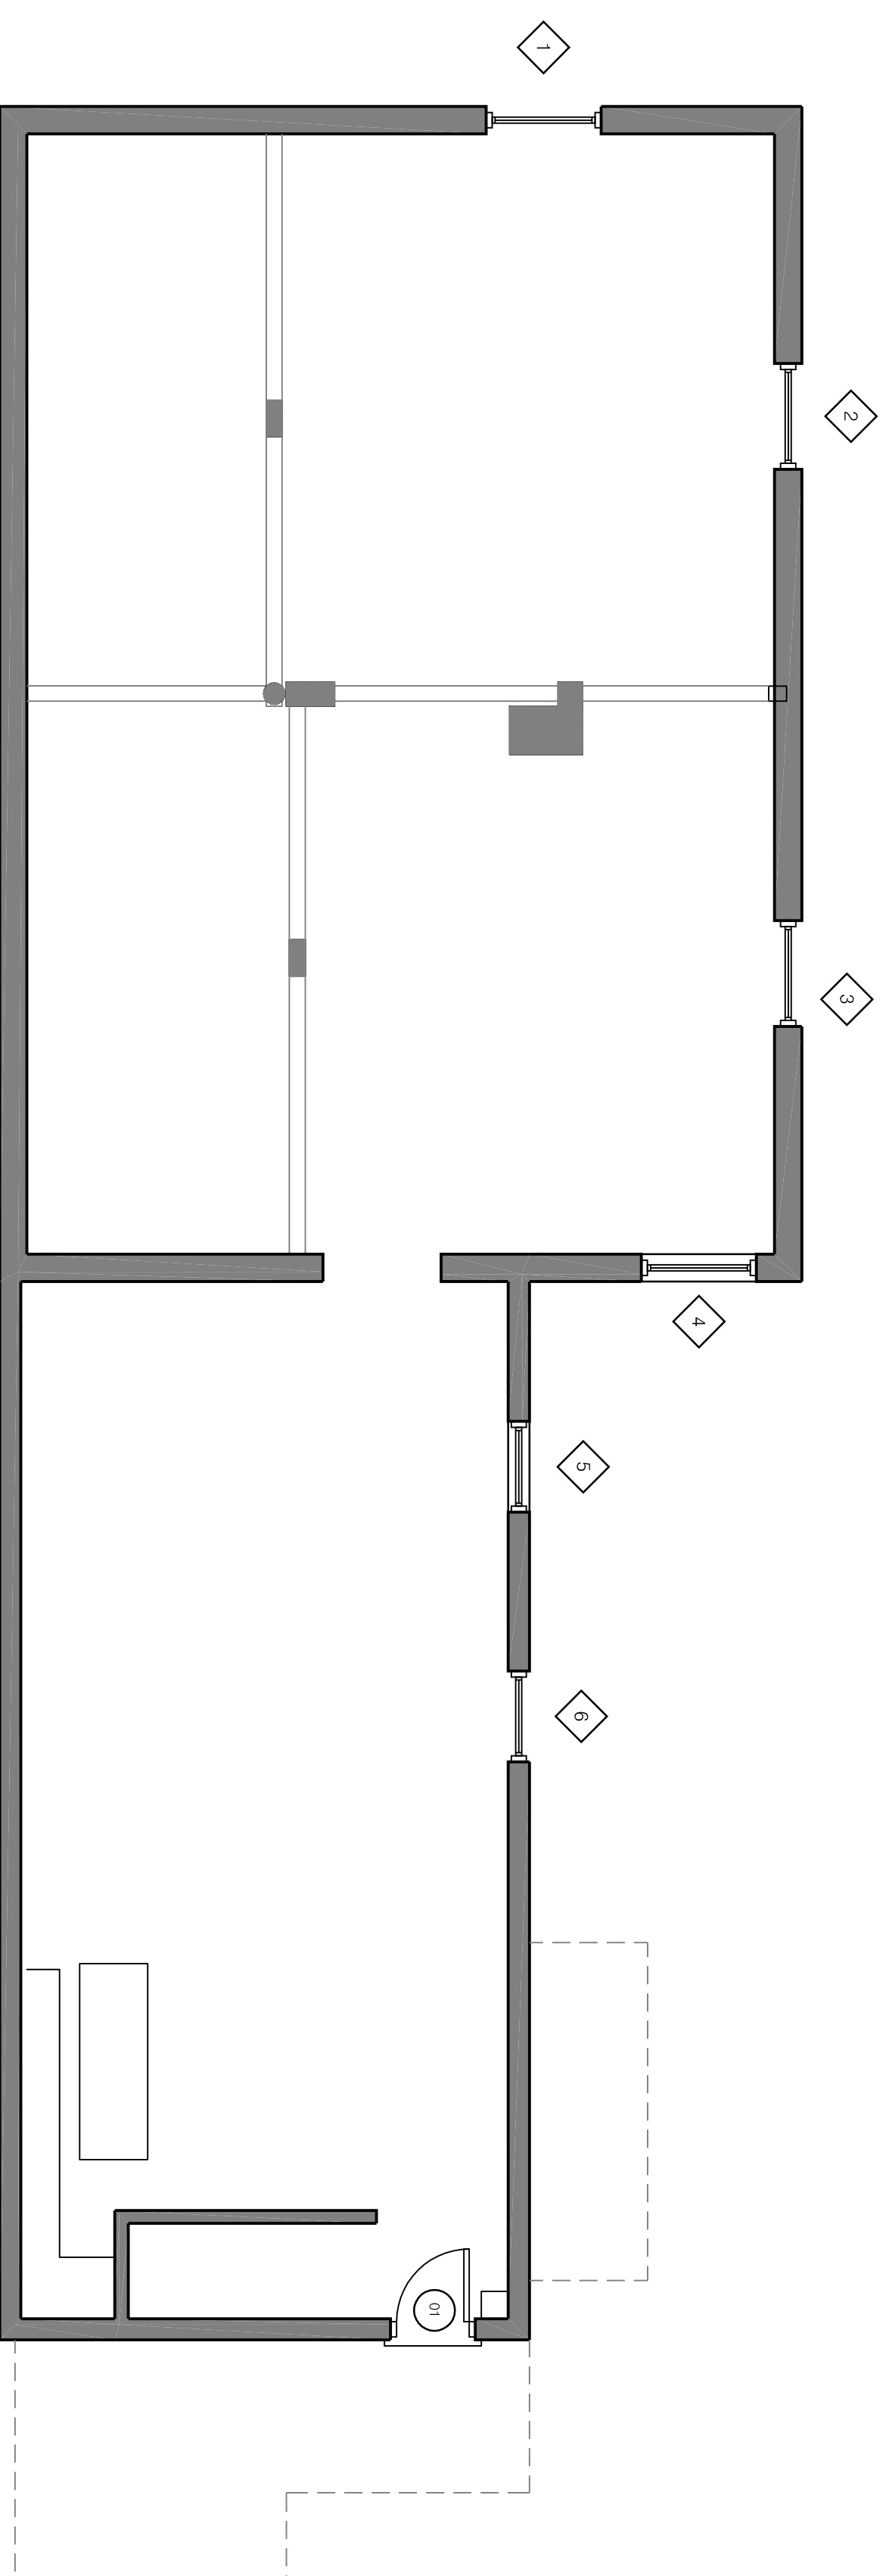


1 PROPOSED BASEMENT
1/4" = 1'-0"

0 2 4 8
SCALE: 1/4" = 1'-0"

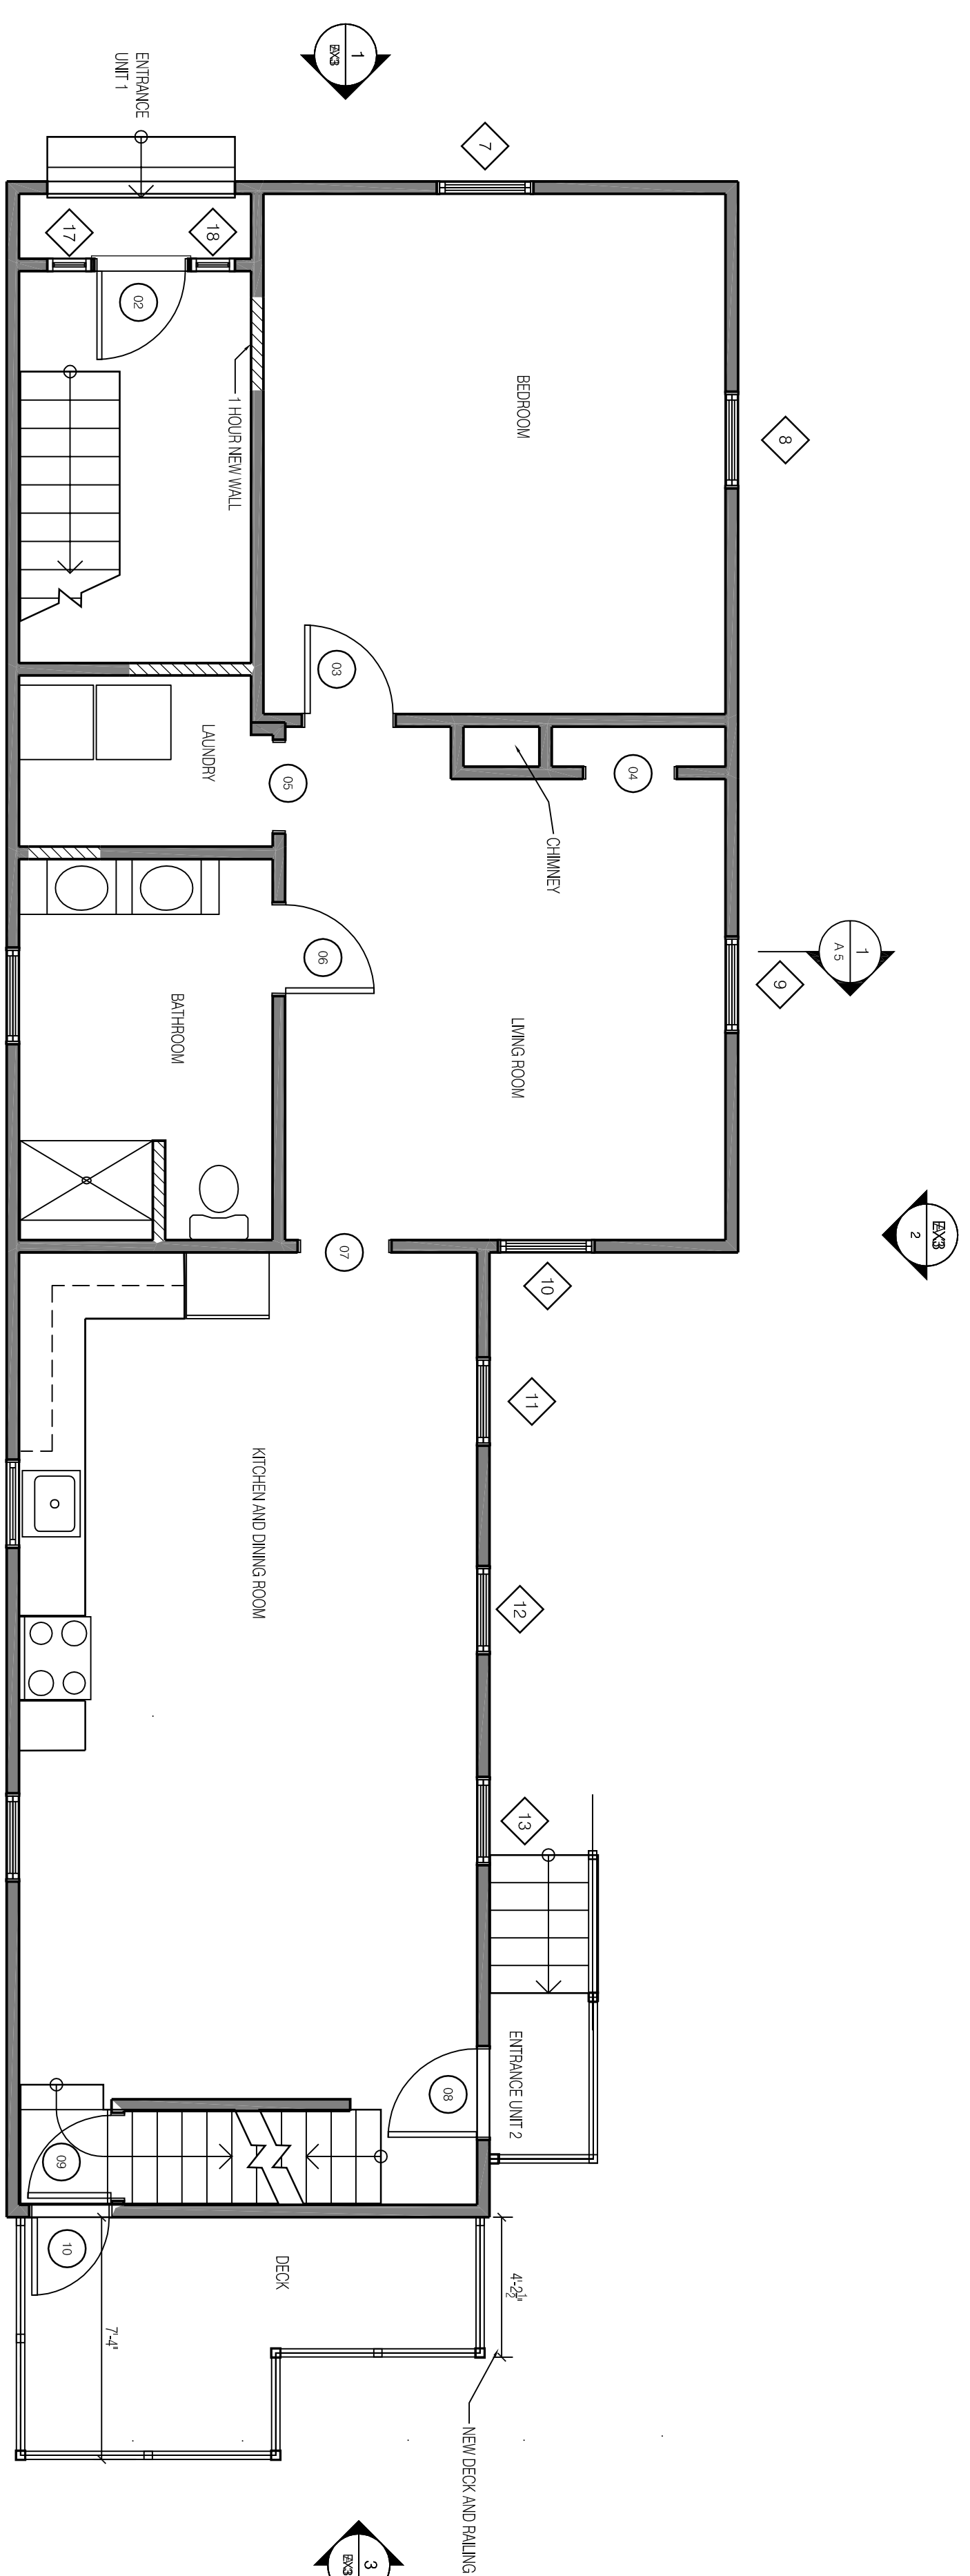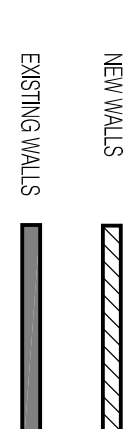

2 PROPOSED FIRST FLOOR
1/4" = 1'-0"

0 2 4 8
SCALE: 1/4" = 1'-0"

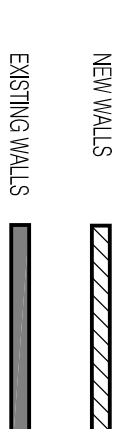

PROSPECT



59 FORE ST. PORTLAND, ME
www.prospectdesign.com
T: 207-749-7400

54 WATERVILLE
54 WATERVILLE STREET, PORTLAND
TOM LANDRY, CORNERSTONE BUILDING RESTORATION

PROPOSED BASEMENT AND FIRST FLOOR PLANS

REVISION	DATE	BY
	NOVEMBER 9, 2015	SB

A 1