

RESERVED FOR DIGITAL STAMP

REVISED 1.7.16



**FRONT ELEVATION**

SCALE 1/4"=1'-0"



**LEFT ELEVATION**

SCALE 1/4"=1'-0"



**EXISTING FRONT ELEVATION**

SCALE 1/8"=1'-0"



**EXISTING LEFT ELEVATION**

SCALE 1/8"=1'-0"




**REAR ELEVATION**

SCALE 1/4"=1'-0"



**RIGHT ELEVATION**

SCALE 1/4"=1'-0"

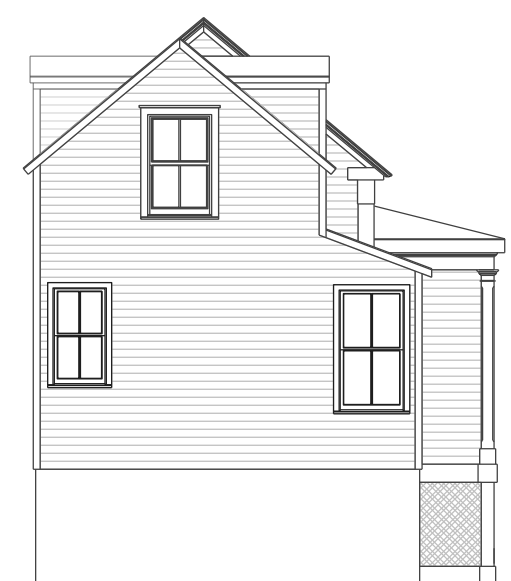


**EXISTING REAR ELEVATION**

SCALE 1/8"=1'-0"



**EXISTING RIGHT ELEVATION**

SCALE 1/8"=1'-0"

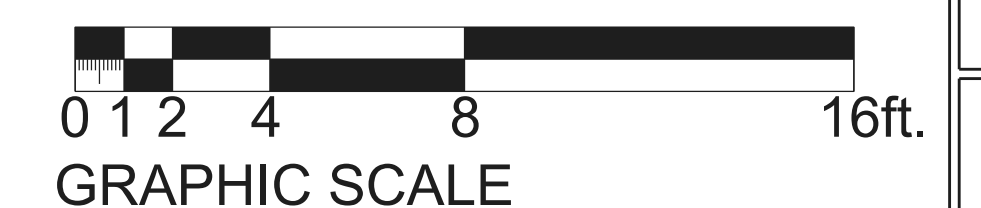

JOSEPH WALTMAN  
ARCHITECTURAL DESIGN  
ARCHITECTURAL DESIGN • CONSULTATION • PROJECT MANAGEMENT  
RESIDENTIAL • INDUSTRIAL • COMMERCIAL  
10 Ashland Ave., Portland, ME 04106  
CELL: (207) 466-9496 PHONE: (207) 466-5771

GEORGE REICHE RENOVATION  
50 WATERVILLE ST PORTLAND, MAINE  
CBL 017 E011  
LICENSE: GEORGE REICHE ARCHITECTURE, INC.

DATE: 1/7/2016  
SCALE: AS NOTED

PRINTED: 1/7/2016  
DRAWING NAME

ARCHITECTURE

SHEET NO.  
**A2**