

RESERVED FOR DIGITAL STAMP

REVISED 1.7.16
REVISED 3.14.16



FRONT ELEVATION

SCALE 1/4"=1'-0"



LEFT ELEVATION

SCALE 1/4"=1'-0"



EXISTING FRONT ELEVATION

SCALE 1/8"=1'-0"



EXISTING LEFT ELEVATION

SCALE 1/8"=1'-0"



REAR ELEVATION

SCALE 1/4"=1'-0"



RIGHT ELEVATION

SCALE 1/4"=1'-0"




EXISTING REAR ELEVATION

SCALE 1/8"=1'-0"



EXISTING RIGHT ELEVATION

SCALE 1/8"=1'-0"

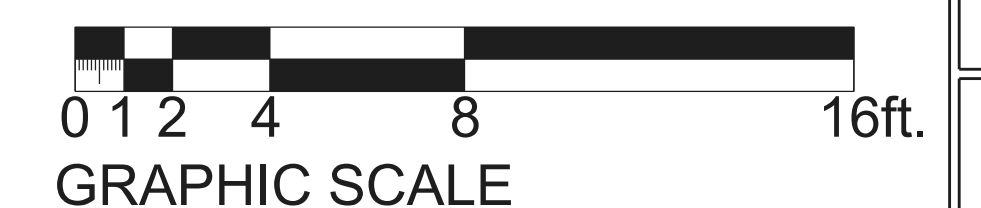

JOSEPH WALTMAN
ARCHITECTURAL DESIGN
RESIDENTIAL, NOT LEGAL COUNSEL
PROJECT MANAGEMENT
19 Ashland Ave., Portland, ME 04106
CELL: (207) 464-5711
PHONE: (207) 464-5711

GEORGE REICHE RENOVATION
50 WATERVILLE ST PORTLAND, MAINE
CBL 017 E011
LICENSE: GEORGE REICHE ARCHITECTURE, INC.

DATE: 1/7/2016
SCALE: AS NOTED

PRINTED: 3/14/2016
DRAWING NAME

ARCHITECTURE

SHEET NO.
A2