


1.2 SCOPE 1.2 - New Fire Rated Door & Hardware. 60 min.

Existing non-working door. Remove, frame, insulate, gyp to 60 min fire corridor per IBC 707.6

1 HR 60 min. Fire Rated Assembly

2.2 Scope 2.2 Modify stairwell width.

E.# Egress Window

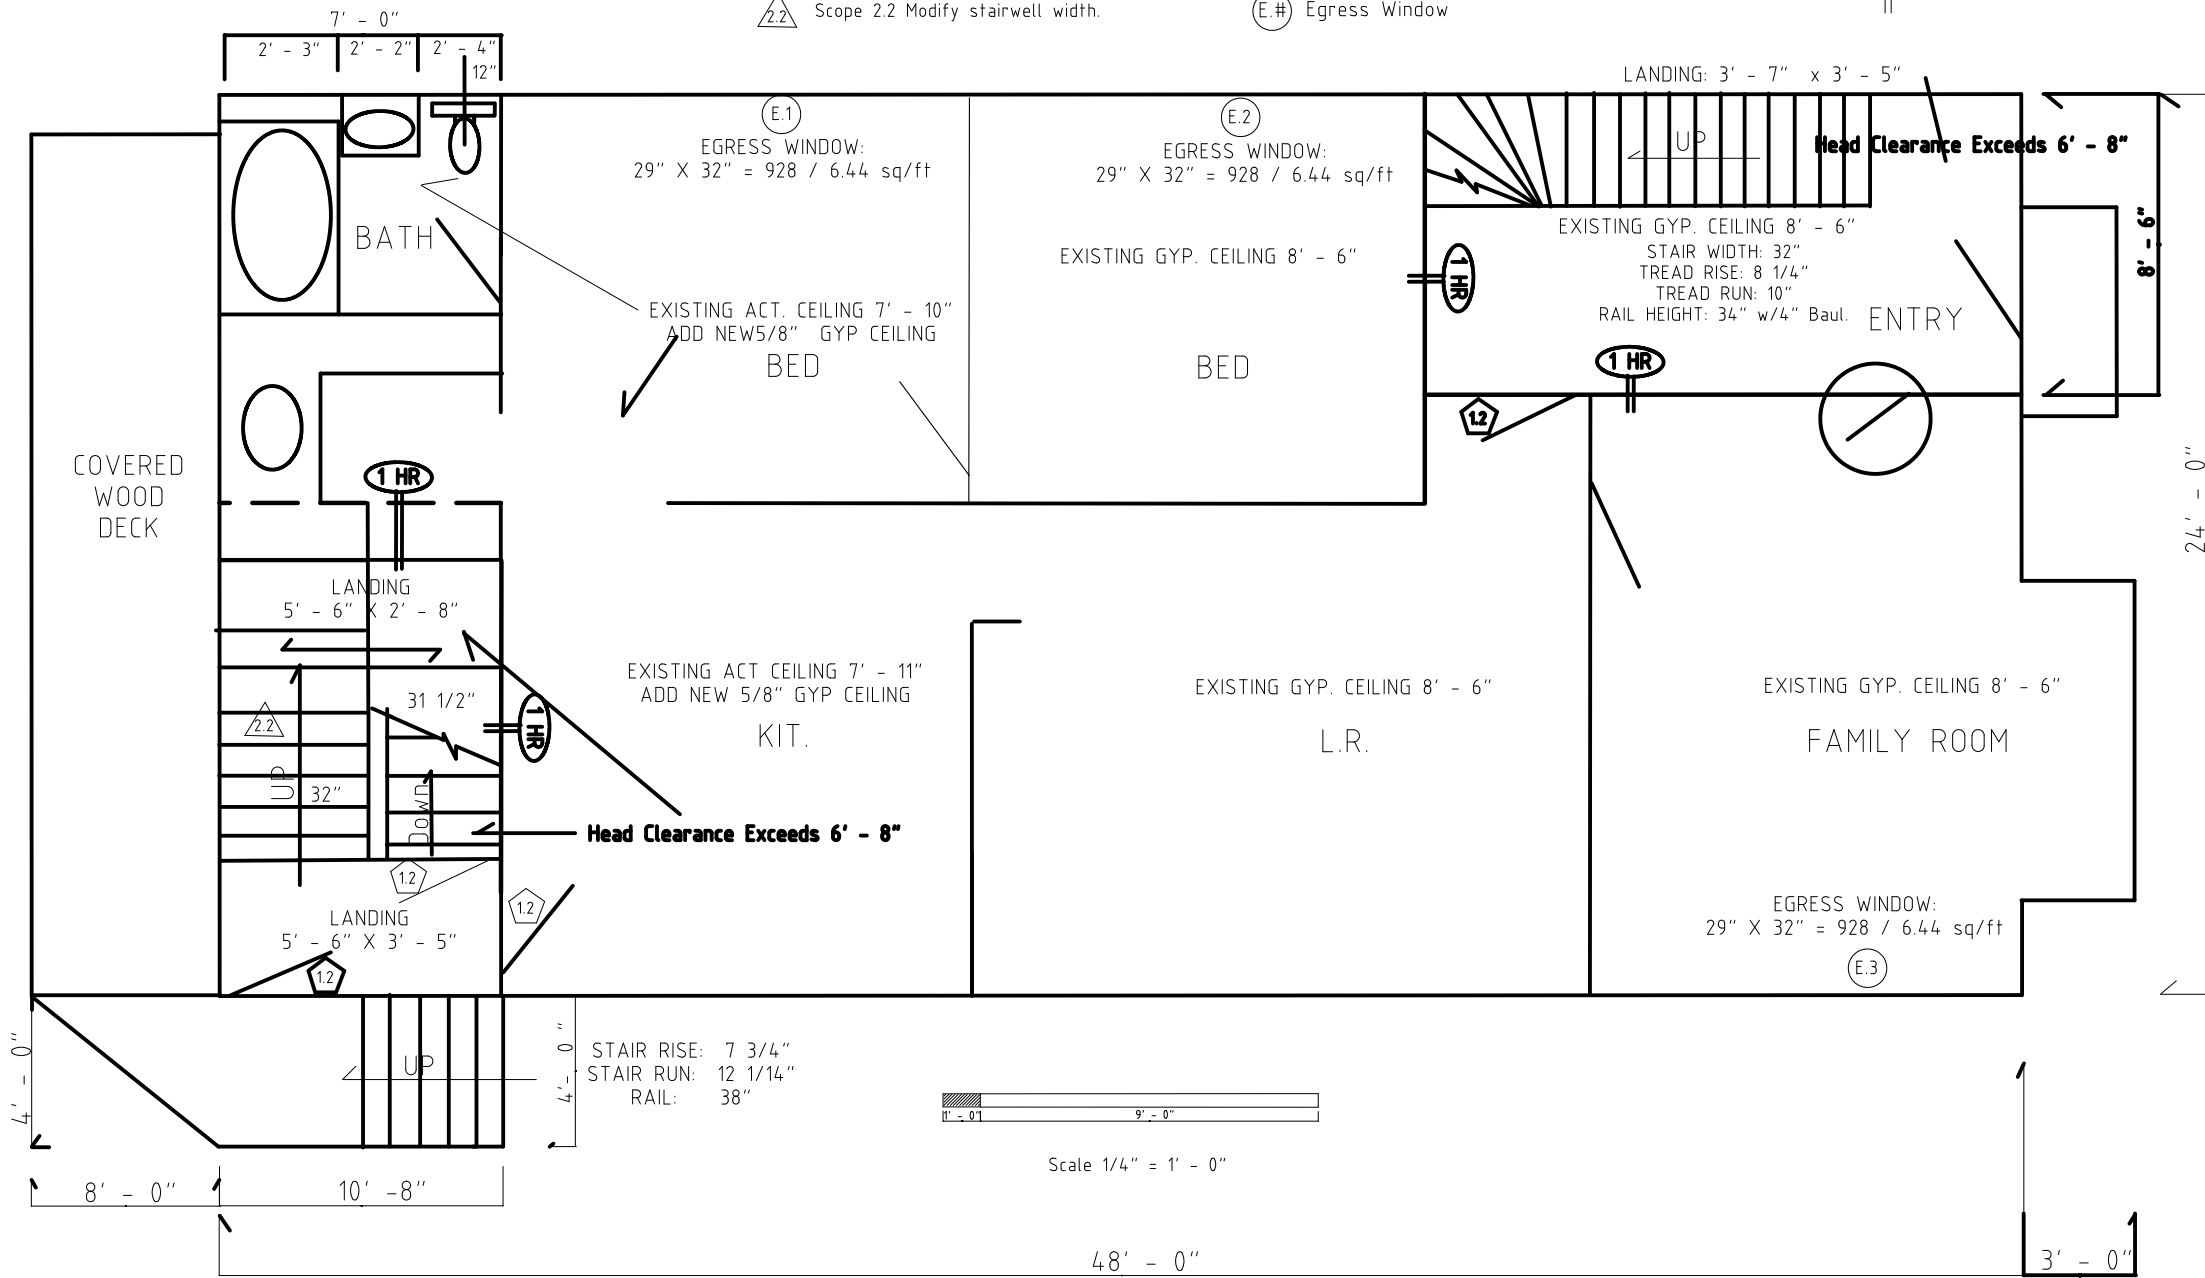

40 WATERVILLE ST.

CONSULTANTS

REVISIONS

PROJECT No. QB1503

REVISIONS

DRAWN BY JRM

SHEET TITLE FIRST FLOOR PLAN

A.1.1