


Property Location: 40 WATERVILLE ST
 Owner Information: 40WATERVILLE LLC
 5518 PAINTER GREEN
 SAN ANTONIO TX 78240

Book and Page: 29903/059
 Legal Description: 17-E-14

Tax Map 017 E013

Zoning: R-6
 Land Use: 2 Family (Current)
 Proposed: 3 Family

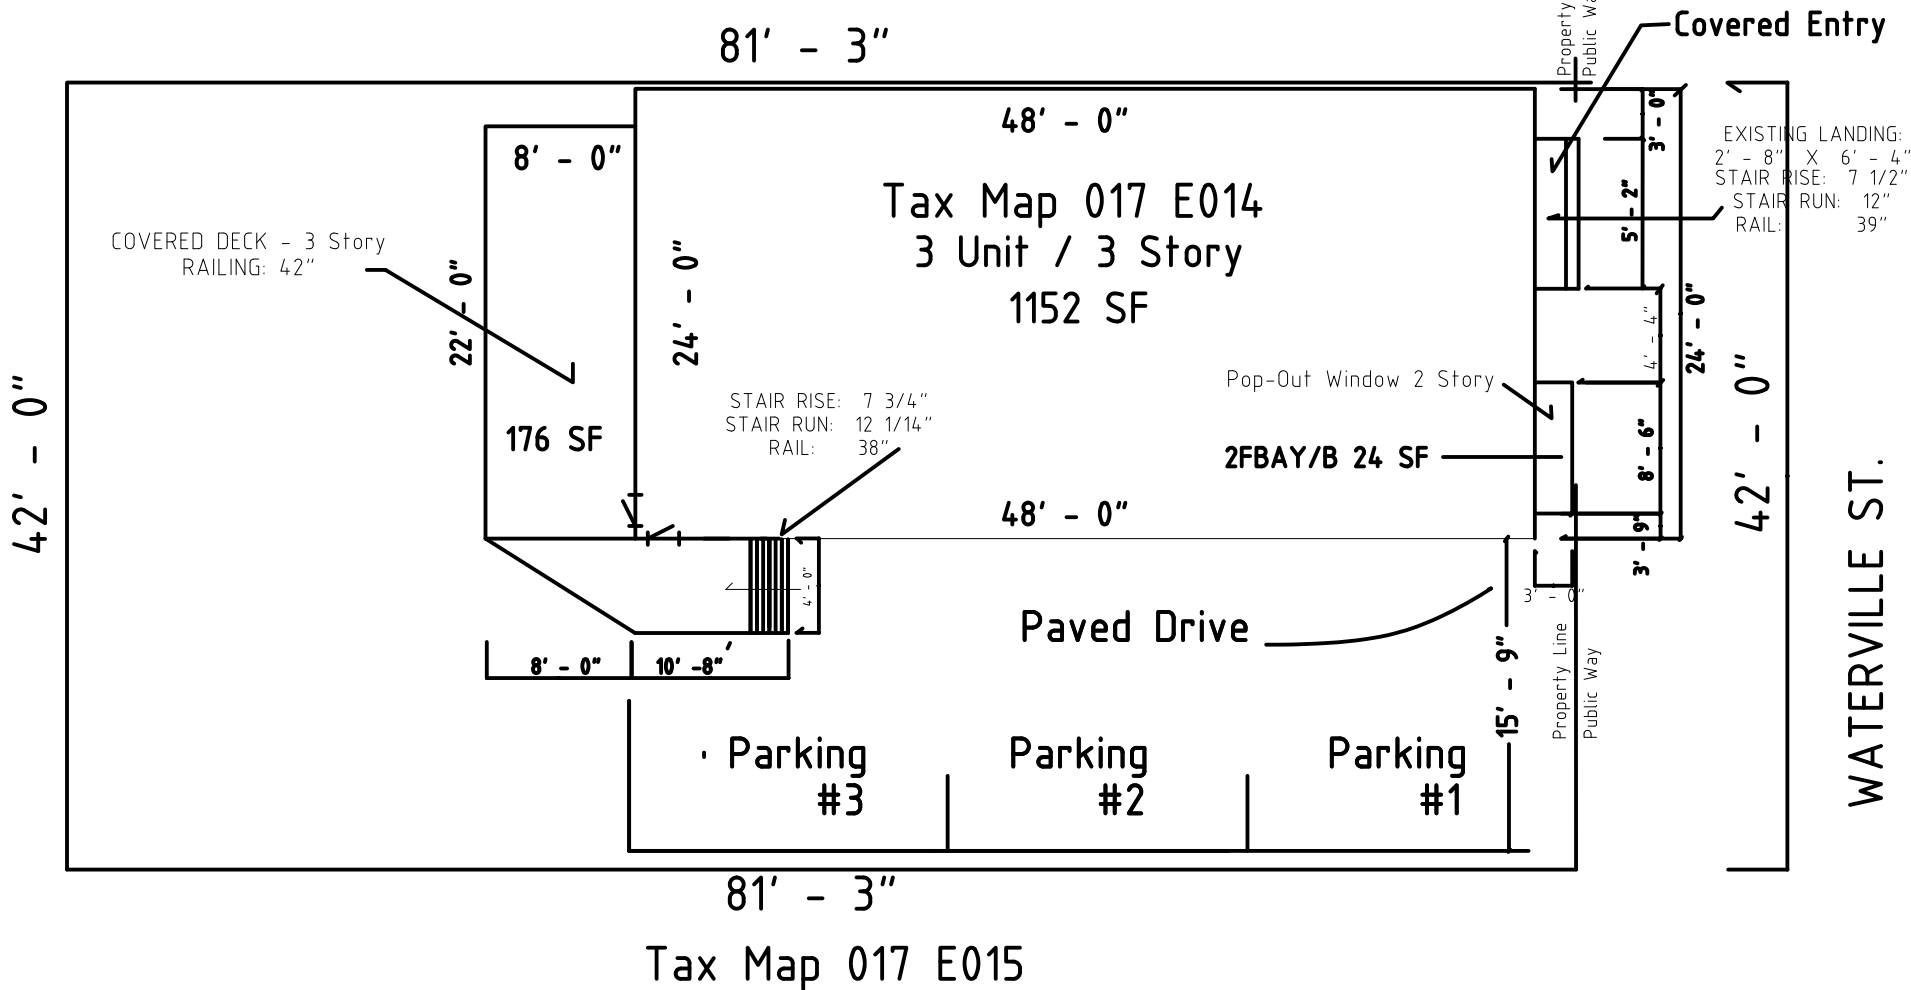

40 WATERVILLE ST.



CONSULTANTS

REVISIONS

PROJECT No. QB1503

REVISIONS

DRAWN BY JRM

SHEET TITLE

SITE PLAN
C.1.0



DATE of APPROVAL 10-12-15
 PLANNER Barbara Barhydt
 PROJECT NO. #2015-176