


17 MAY ST., PORTLAND, ME. - PROPOSED FLOOR PLAN - 2<sup>nd</sup> FLR.  
EDWARD MOORE 3/9/18

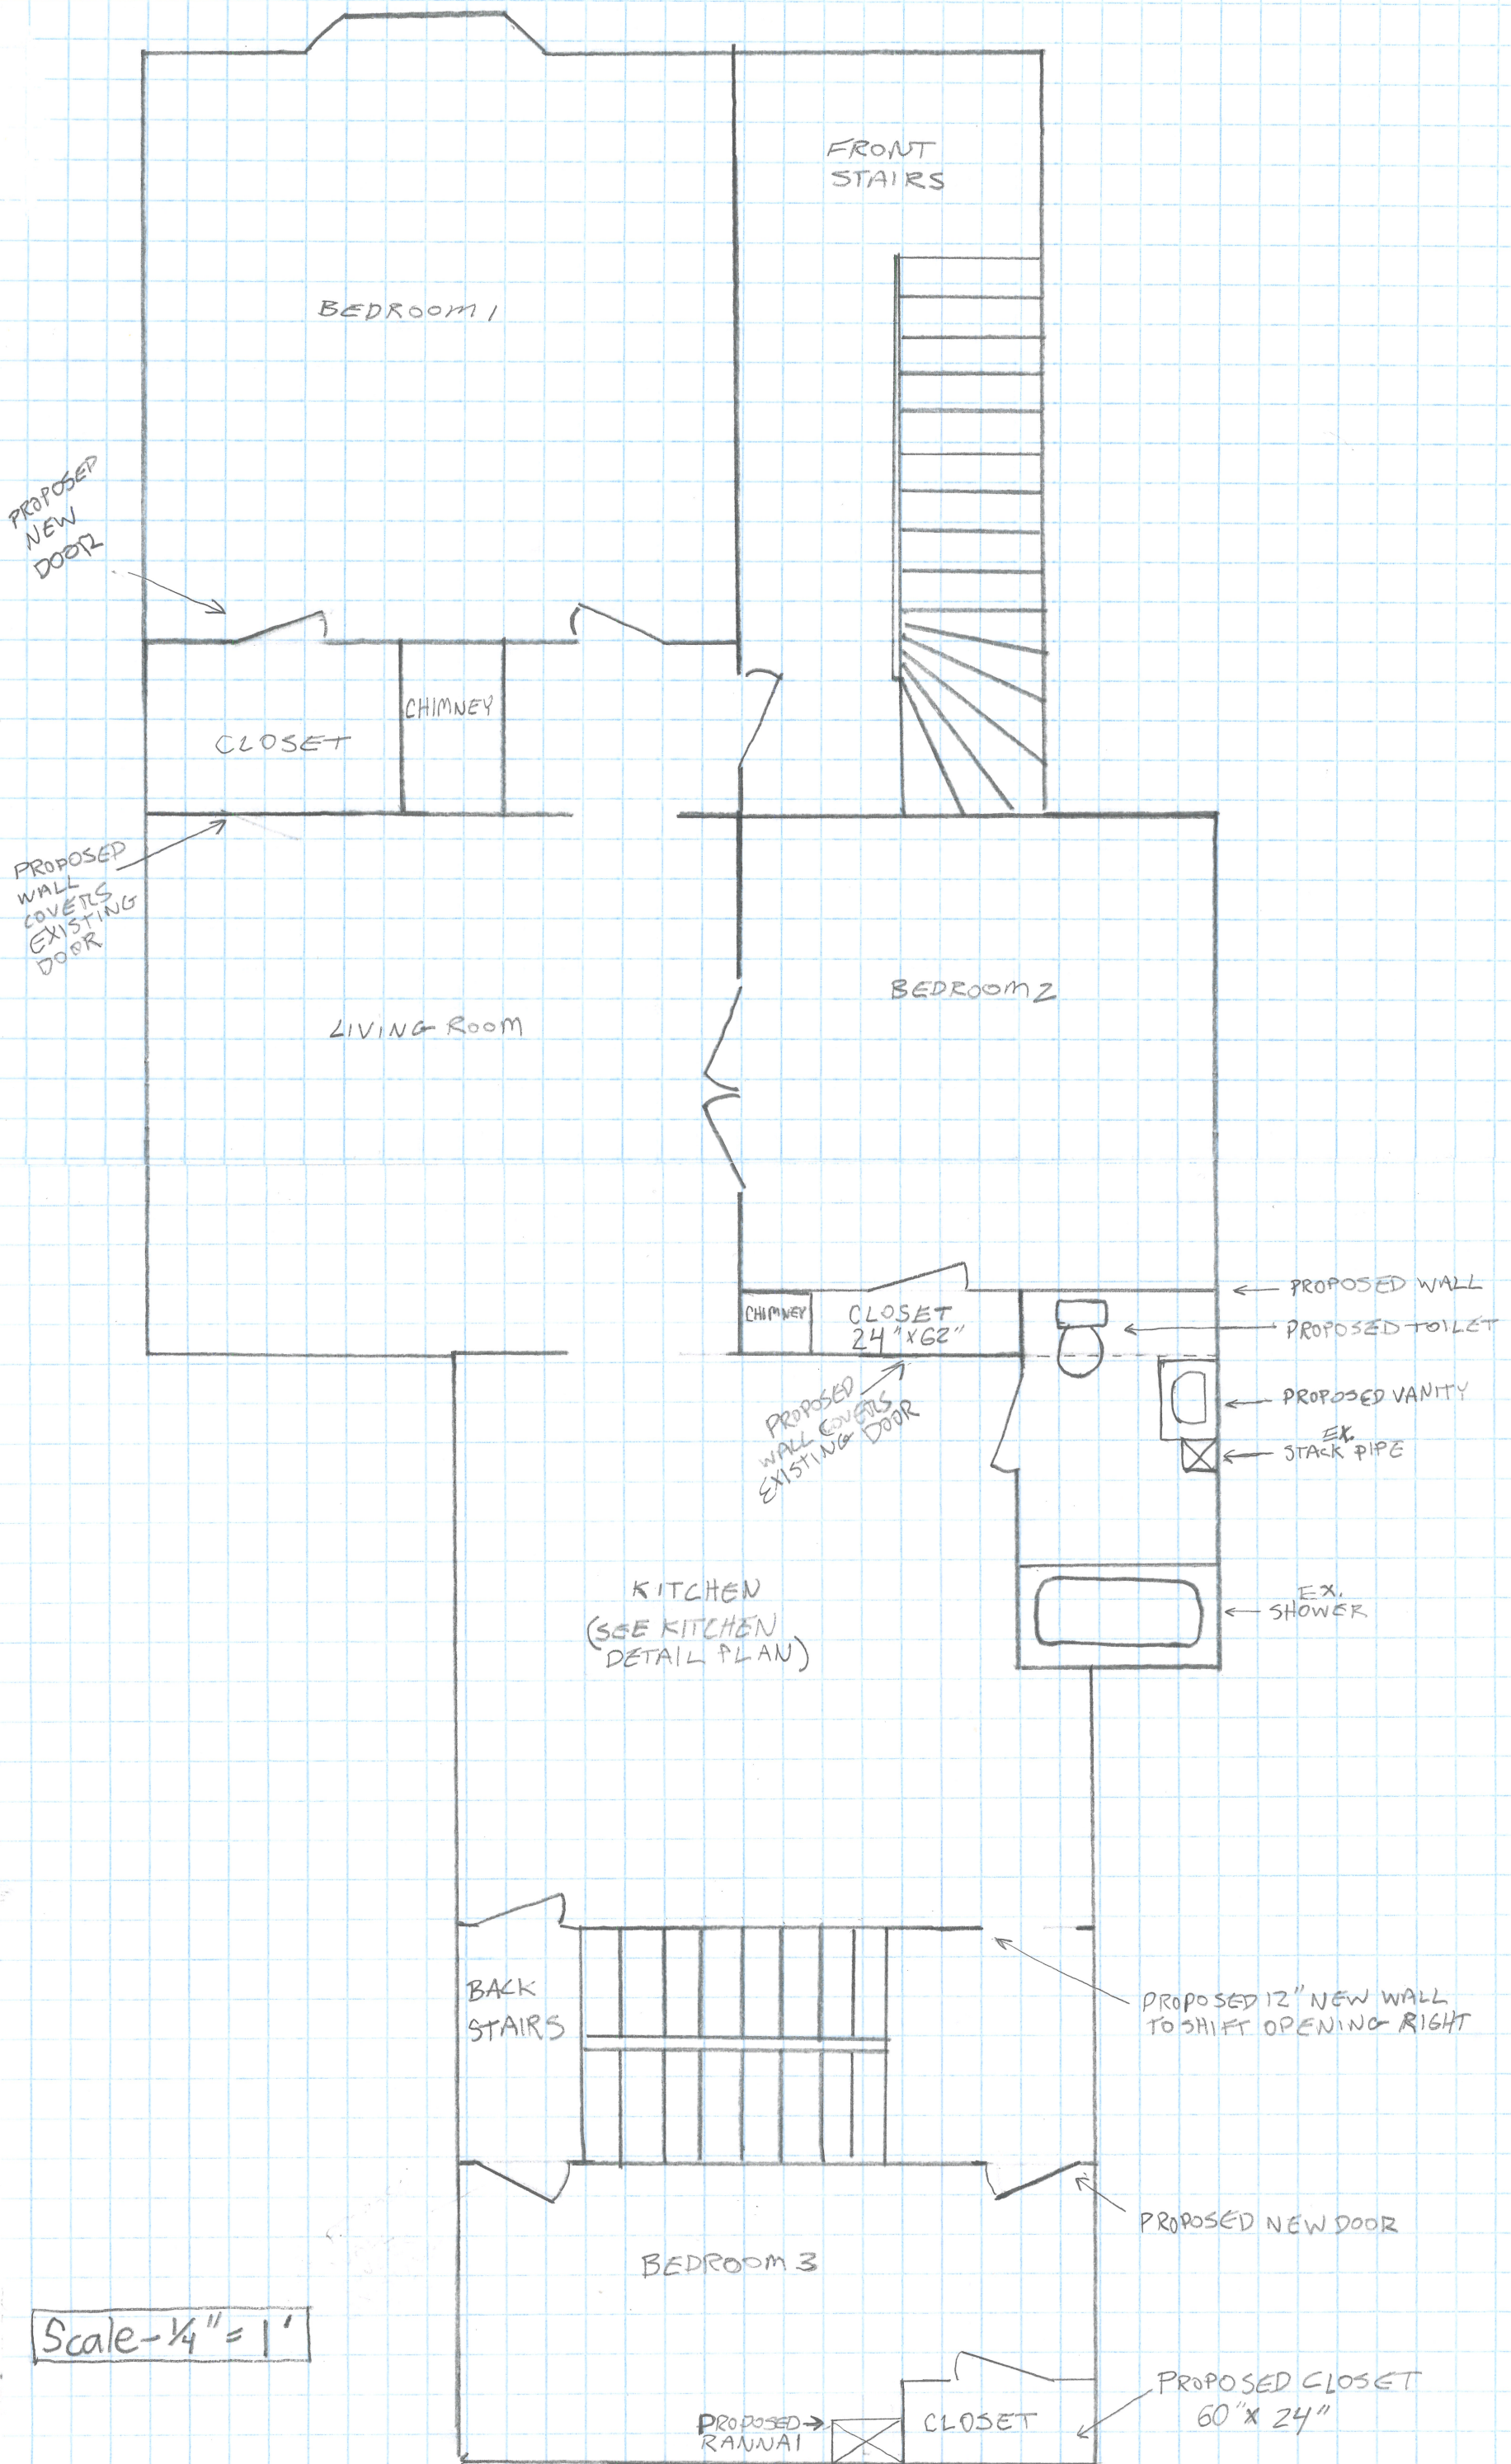

Scale - 1/4" = 1'