





41 Hutchins Drive  
Portland, Maine 04102  
800.426.4282 | www.woodardcurran.com  
COMMITMENT & INTEGRITY DRIVE RESULTS

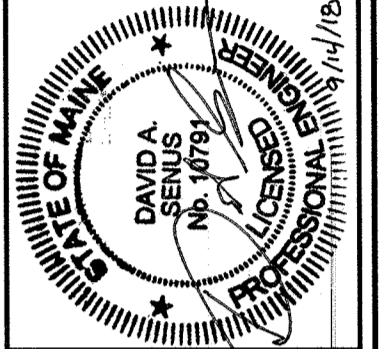

REV	DESCRIPTION	DATE
1	DESIGNED BY: KJT	
2	CHECKED BY: DAS	
3	DRAWN BY: BCM	

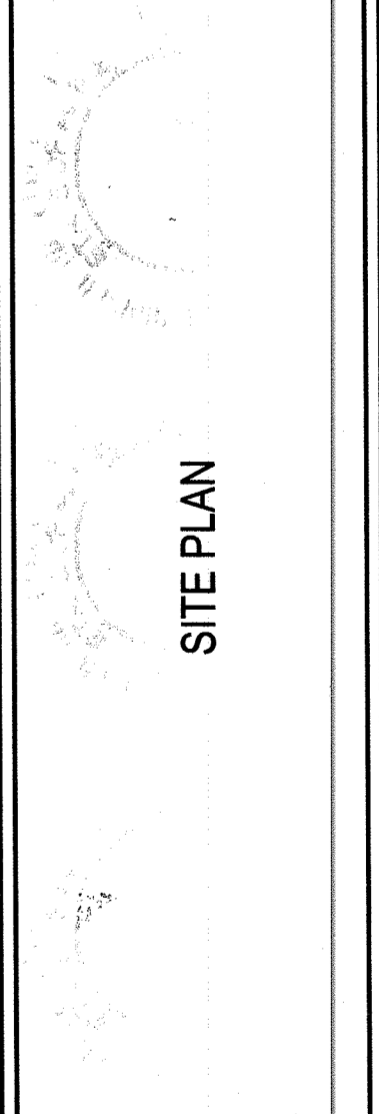


DE MARINA, LLC  
PORTLAND, MAINE


MARINA SITE PLAN APPLICATION

JOB NO.: 227007.50  
DATE: SEPTEMBER 2018  
SCALE: 1"=40'  
SHEET: 1 OF 1

**C-01**

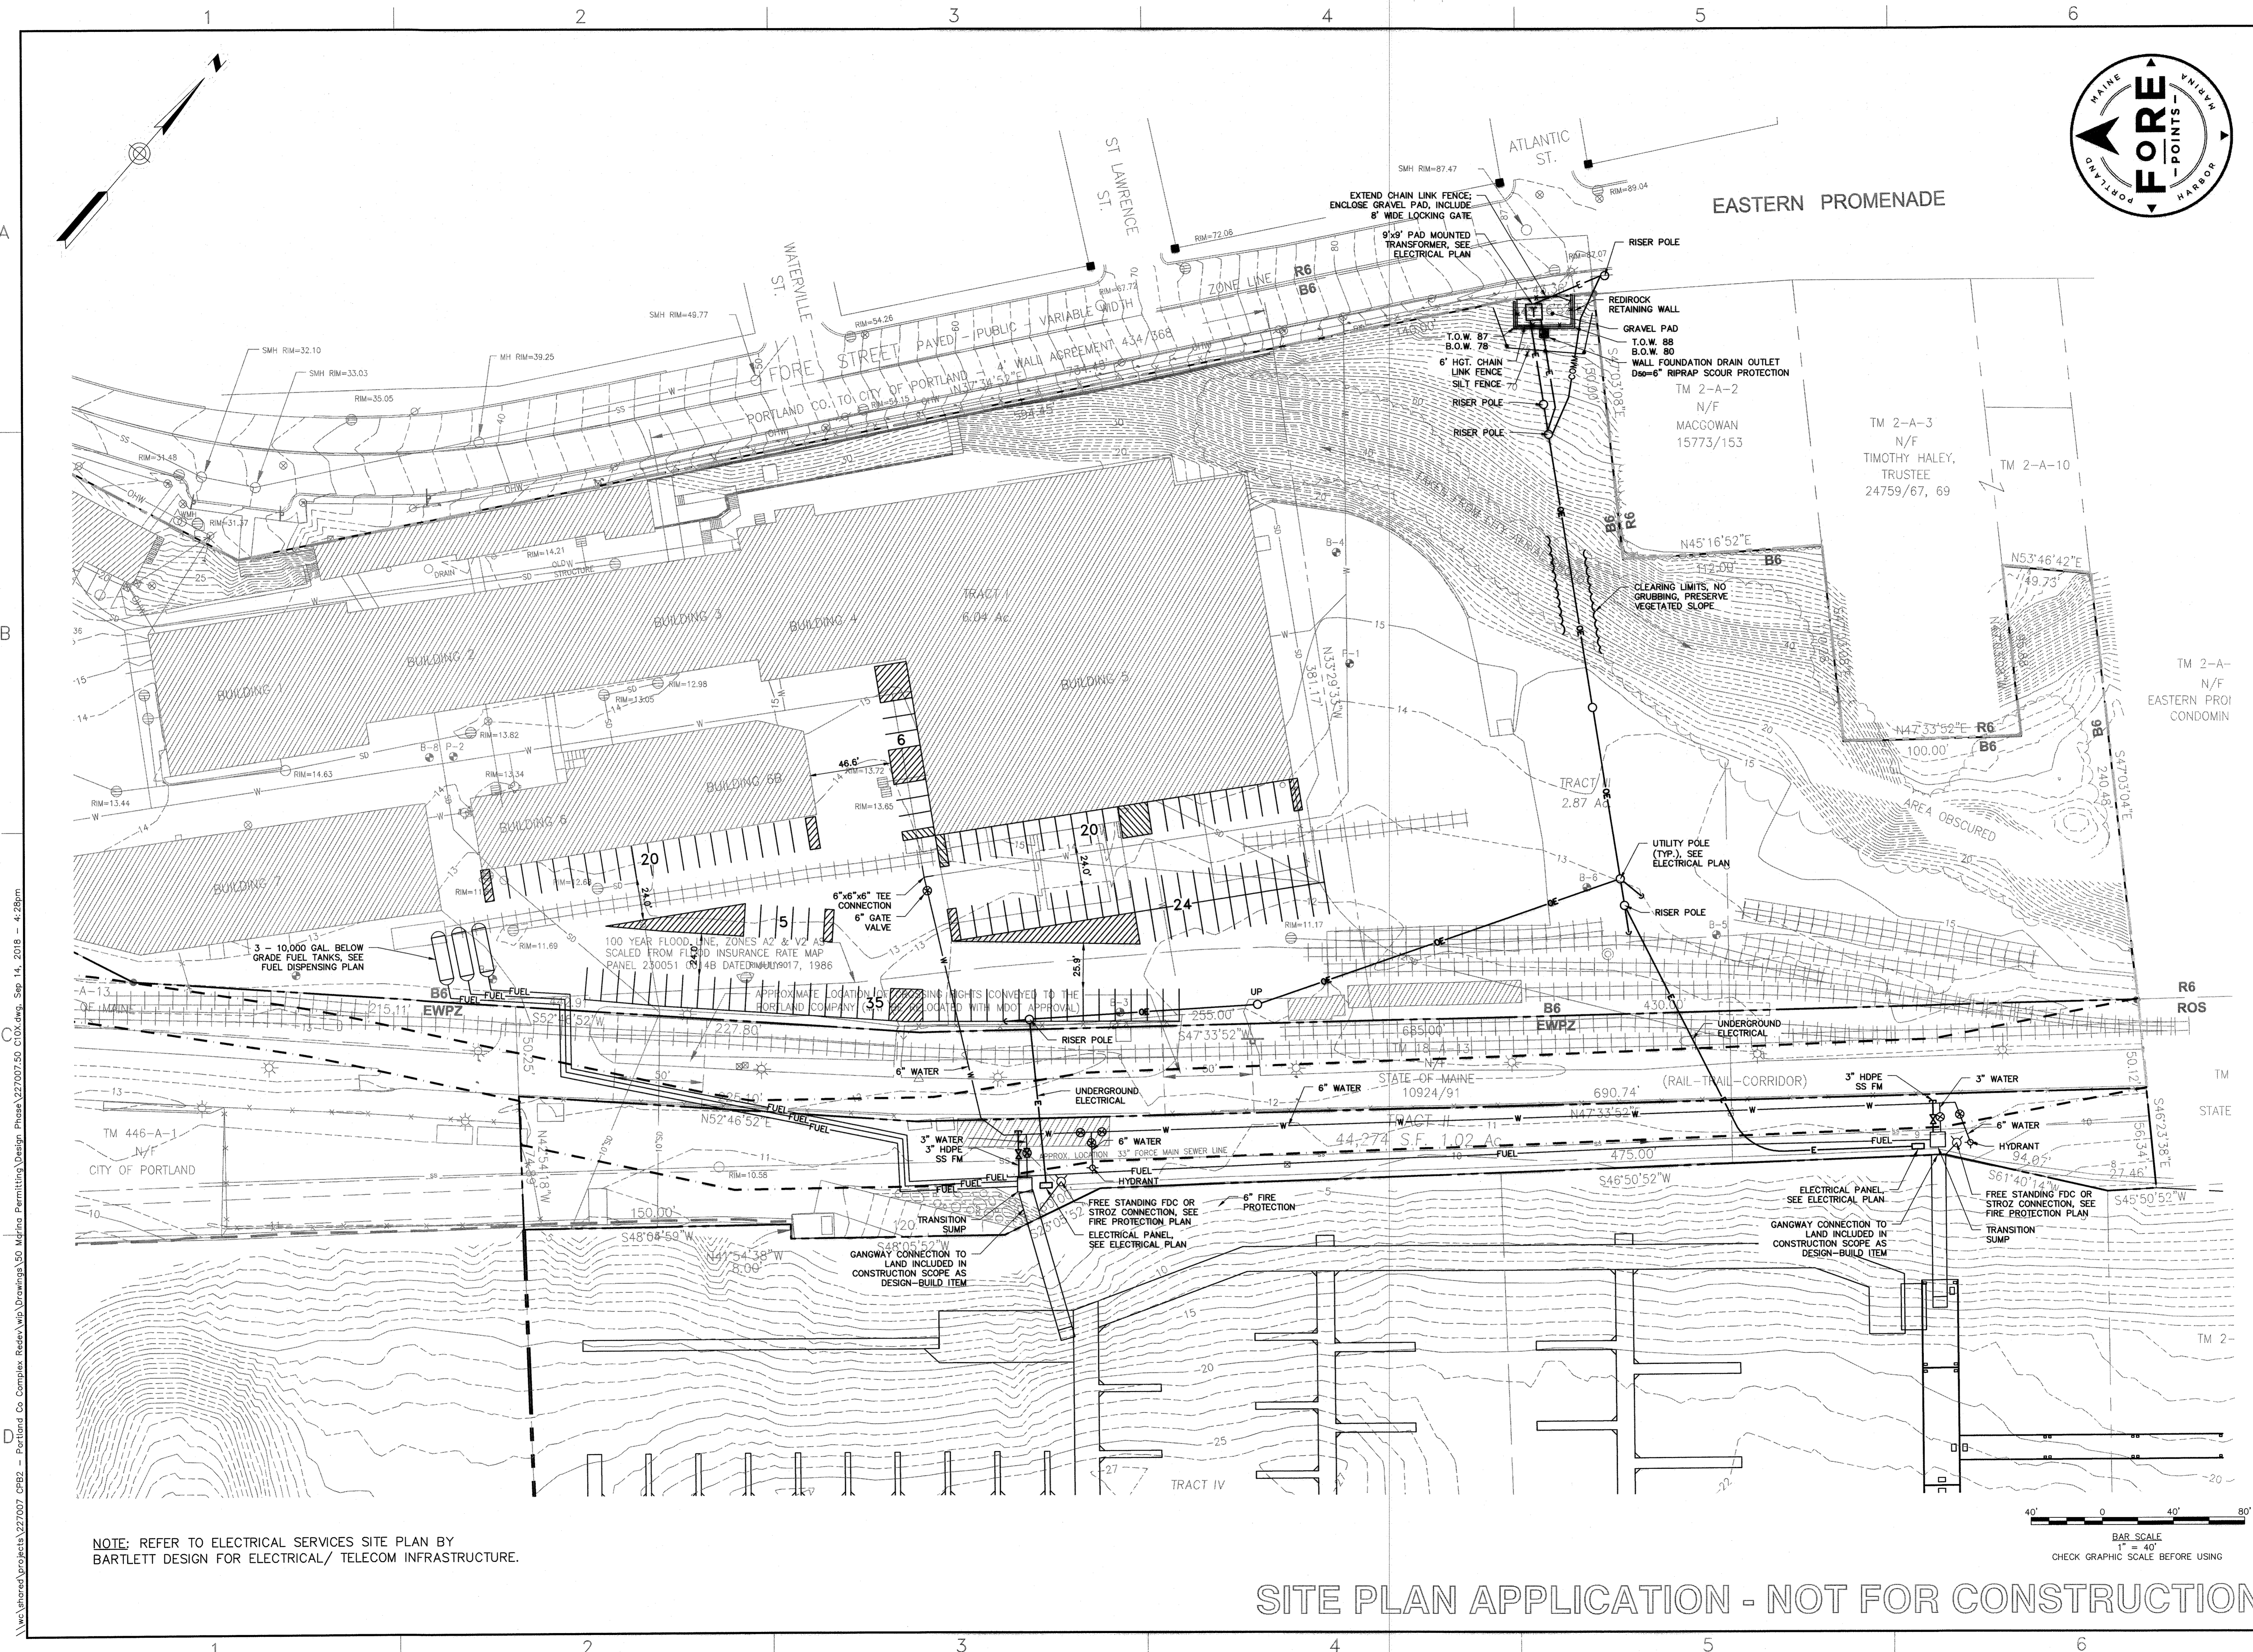

NOTE: REFER TO ELECTRICAL SERVICES SITE PLAN BY BARTLETT DESIGN FOR ELECTRICAL/ TELECOM INFRASTRUCTURE.

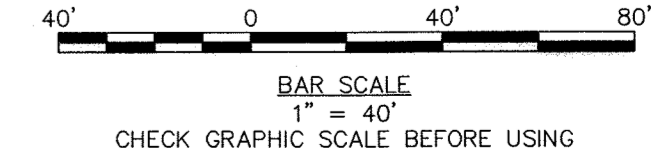

SITE PLAN APPLICATION - NOT FOR CONSTRUCTION

I:\we\shared\projects\227007\_C01 - Portland Co. Complete\_Retex\wp\Drawings\50 Marina\_Permitting\Design\_Phase\227007.50\_C01.dwg, Sep 14, 2018 - 4:28pm