
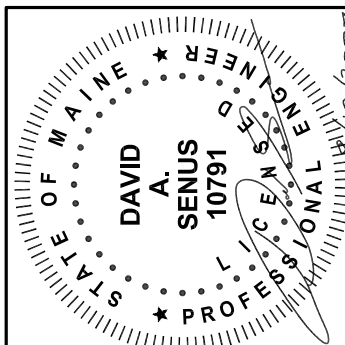


- NOTES:**
- HANCOCK STREET BETWEEN FORE STREET AND COMMERCIAL STREET PERMITTED AND CURRENTLY UNDER CONSTRUCTION AS PART OF THE OCEAN GATEWAY PROJECT.
 - TEMPORARY STORM DRAIN SHALL BE BURIED WITH MINIMAL COVER. CONTRACTOR SHALL NOT BE REQUIRED TO MAINTAIN EVEN SLOPE BETWEEN CONNECTION POINTS. CONTRACTOR SHALL ENSURE THAT NO LOW POINTS EXIST ALONG PIPE RUN LENGTH. PIPE BEDDING MATERIAL MAY BE COMMON BORROW, MAX. PARTICLE PASSING 3" SIEVE.
 - PROVIDE ALL NECESSARY TRENCHING, BACKFILL AND FINISHED SURFACES PLUS ALL CONCRETE FOR BASES, PADS AND DUCTBANKS TO ALLOW FOR ALL ELECTRICAL UTILITY WORK INDICATED ON SITE ELECTRICAL DRAWINGS.
 - SANITARY SEWER AND STORM DRAIN WORK TO BE PERFORMED IN ACCORDANCE WITH CITY OF PORTLAND TECHNICAL DESIGN STANDARDS AND GUIDELINES.
 - WATER CONNECTIONS TO BE PERFORMED IN ACCORDANCE WITH PORTLAND WATER DISTRICT REQUIREMENTS.
 - SET ALL RIMS, GRATES AND VALVE COVERS TO MATCH PROPOSED FINISH GRADES.
 - COORDINATE GAS SERVICE WITH NORTHERN UTILITIES, CONTRACTOR TO PROVIDE TRENCH, BEDDING AND BACKFILL AS PER DETAIL.
 - CONTRACTOR SHALL FURNISH AND INSTALL UNDERDRAIN PER CIVIL DETAILS, ALTERNATIVE A OR ALTERNATIVE B. UNDERDRAIN SHALL BE LOCATED ALONG FORE STREET CURB LINE BETWEEN CURB RAMP AT HANCOCK/ FORE STREET INTERSECTION AND CURB RAMP AT INDIA/ FORE STREET INTERSECTION (APPROXIMATELY 320 L.F.). UNDERDRAIN SHALL BE SLOPED AND CONNECTED TO CLOSEST CATCH BASIN.
 - TEMPORARY STORM DRAIN SHALL BE BURIED WITH MINIMAL COVER. CONTRACTOR SHALL NOT BE REQUIRED TO MAINTAIN EVEN SLOPE BETWEEN CONNECTION POINTS. CONTRACTOR SHALL ENSURE THAT NO LOW POINTS EXIST ALONG PIPE RUN LENGTH. PIPE BEDDING MATERIAL MAY BE COMMON BORROW, MAX. PARTICLE PASSING 3" SIEVE.

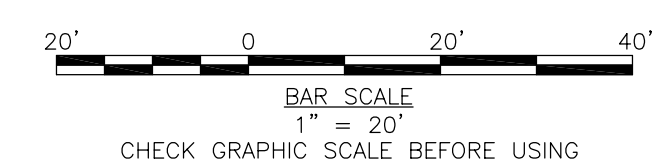

| REV | DESCRIPTION | DATE | CHECKED BY | DRAWN BY |
|-----|------------------|---------|------------|----------|
| 1 | BULLETIN 1 | 8/10/07 | DAS/BSS | BCM/DAS |
| 2 | CONSTRUCTION SET | 2/22/07 | DAS/BSS | BCM/DAS |

UTILITY PLAN

RIVERWALK, LLC
 2 MARKET STREET, SUITE 500
 PORTLAND, ME 04101

OCEAN GATEWAY PARKING GARAGE

JOB NO.: 203555.05
 DATE: FEBRUARY 22, 2007
 SCALE: 1" = 20'
 SHEET: 6 OF 13

C201