



1 | ROOF PLAN
1/8" = 1'-0"

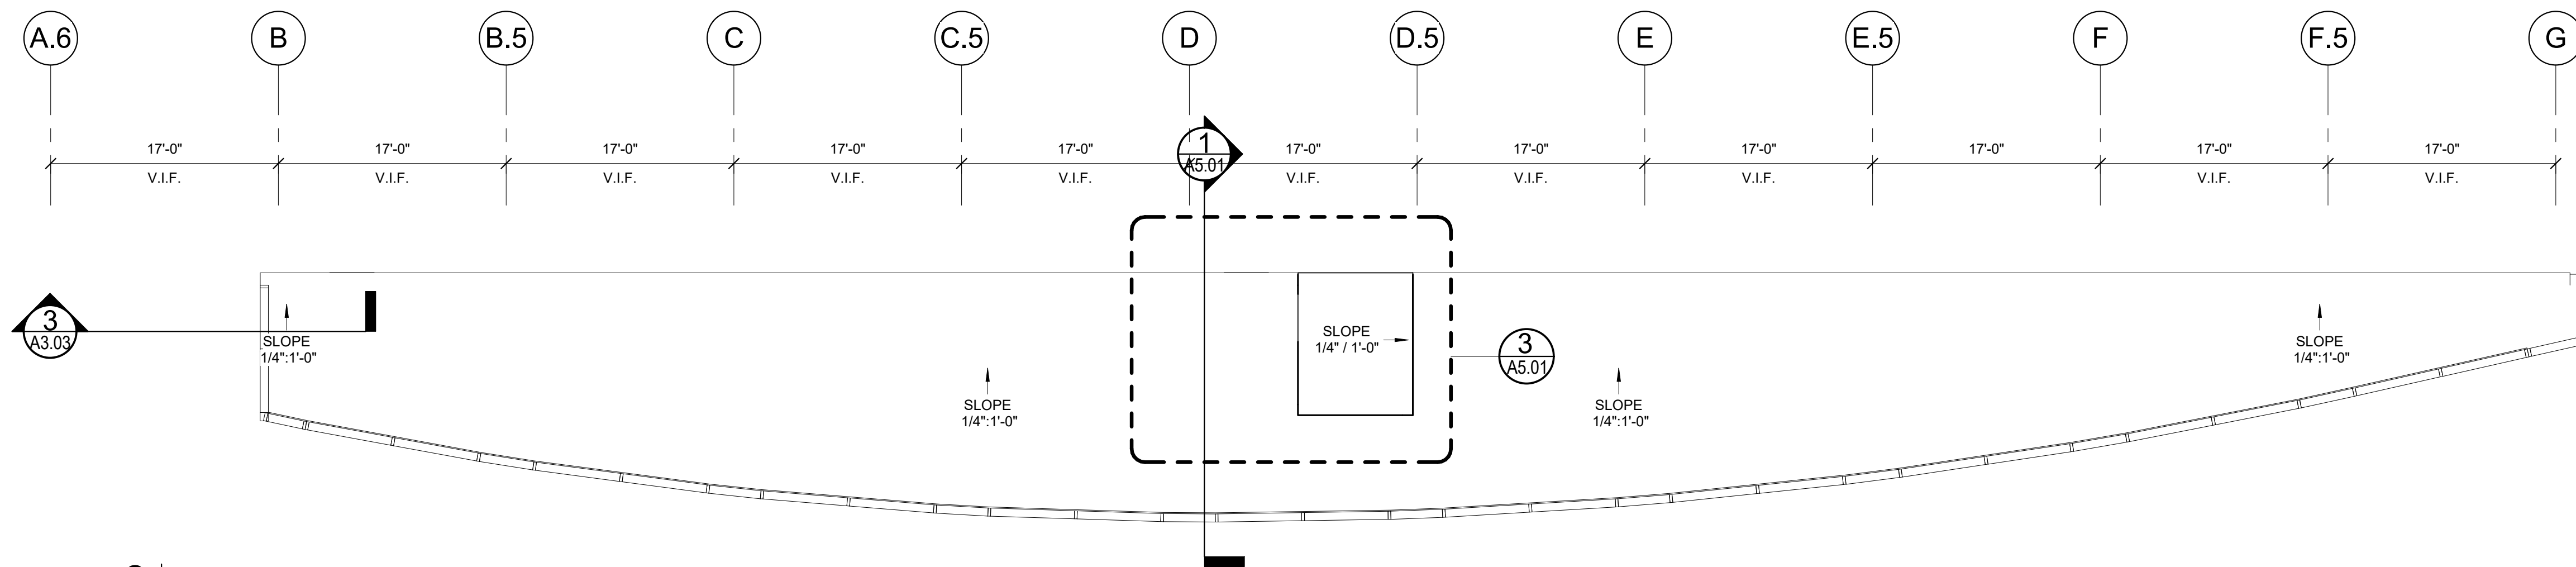

2 | ROOF DRAINAGE PLAN
1/8" = 1'-0"

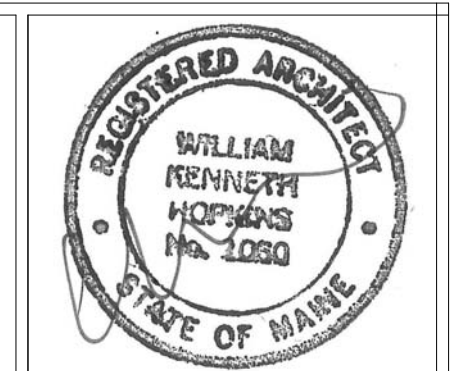

Prepared For: Owner		Project: Ocean Gateway Addition	Revisions: 05/04/2017 - REVISED BID SET
Architect: ARCHETYPE Architects 48 Union Wharf Portland, Maine 04101 (207) 772-6022 ARCHETYPE@ARCHETYPEPA.COM		Date: 03 / 03 / 2017	Scale: 1/8" = 1'-0"
Roof Plan			A1.06