

**The
Architectural
Team, Inc.**

50 Commandant's Way
At Admiral's Hill
Chelsea, MA 02150
Telephone: (617) 889-4402
Facsimile: (617) 884-4329
www.architecturalteam.com

Design Development

Revision:

Architect of Record:

Drawn:

Checked:

Scale:
Key Plan:



RIVERWALK LLC.

Project Name:
Longfellow at
Ocean Gateway

Portland, ME 04102

Sheet Name:
ELEVATION
STUDY 1

Project No.:
2727


Issue Date:
February 13, 2007

Sheet No.:
ELEV-S12



A GRAND TRUNK BUILDING
SCALE: 3/32"=1'-0"

B THAMES STREET ELEVATION
SCALE: 3/32"=1'-0"

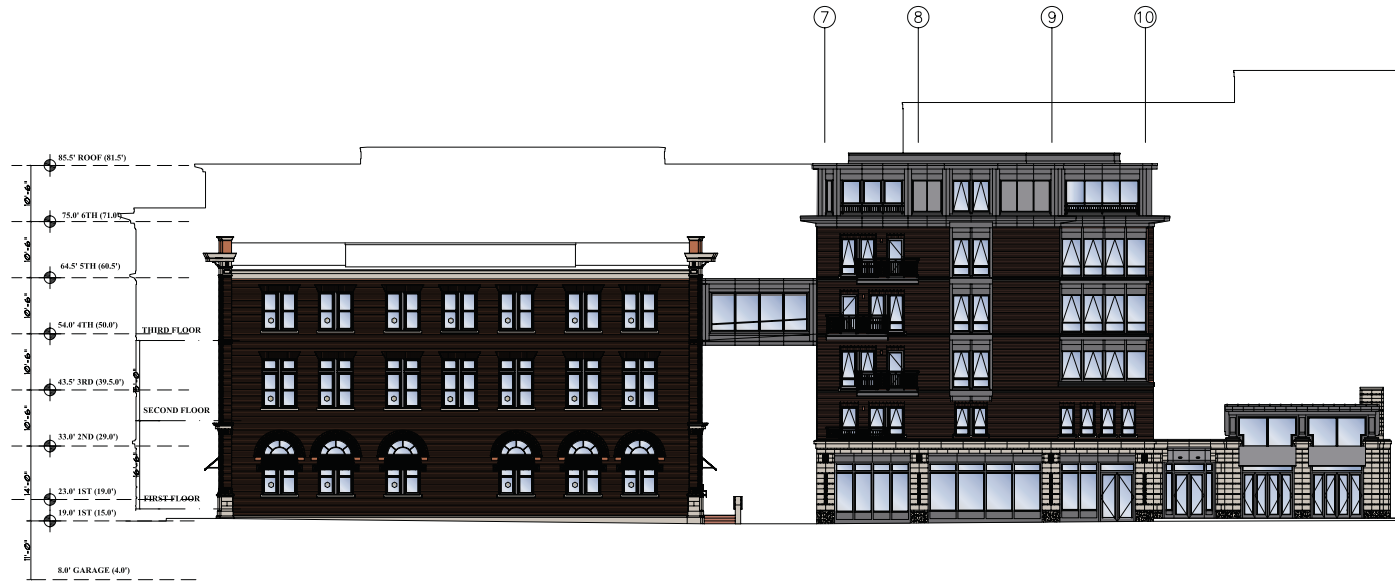


A GRAND TRUNK BUILDING
SCALE: 3/32"=1'-0"

B THAMES STREET ELEVATION
SCALE: 3/32"=1'-0"



C COURTYARD WEST ELEVATION
SCALE: 3/32"=1'-0"

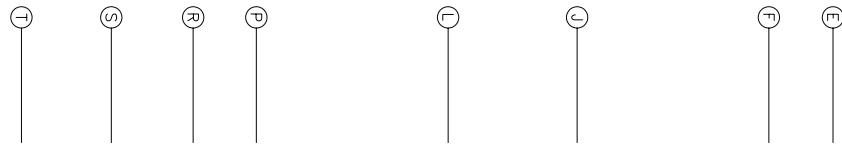

C COURTYARD WEST ELEVATION
SCALE: 3/32"=1'-0"

The Architectural Team, Inc.

50 Commandant's Way
At Admiral's Hill
Chelsea, MA 02150
Telephone: (617) 889-4402
Facsimile: (617) 884-4329
www.architecturalteam.com

Design Development

Revision: _____

Architect of Record:

Drawn: _____
Checked: _____

Scale: _____
Key Plan: _____



RIVERWALK LLC.

Project Name:
Longfellow at
Ocean Gateway

Portland, ME 04102

Sheet Name:
ELEVATION
STUDY 1


Project No.:
2727

Issue Date:
February 13, 2007

Sheet No.:
ELEV-S13




N
SCALE: 3/64"=1'-0"

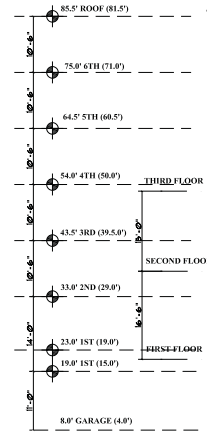

D
COURTYARD ELEVATION
SCALE: 3/32"=1'-0"



N
GRAND TRUNK BUILDING - COURTYARD
SCALE: 3/32"=1'-0"

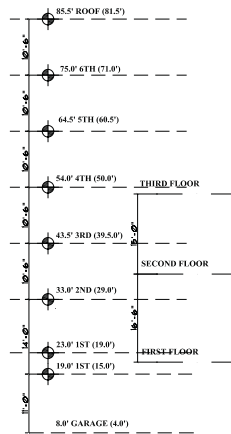

D
COURTYARD ELEVATION
SCALE: 3/32"=1'-0"

The Architectural Team, Inc.

50 Commandant's Way
At Admiral's Hill
Chelsea, MA 02150
Telephone: (617) 889-4402
Facsimile: (617) 884-4329
www.architecturalteam.com

Design Development

Revisions:

Architect of Record:

Drawn:

Checked:

Scale:

Key Plan:



Project Name:
Longfellow at
Ocean Gateway


Portland, ME 04102

Sheet Name:
ELEVATION
STUDY 1


Project No.:
2727

Issue Date:
February 13, 2007

Sheet No.:
ELEV-S14

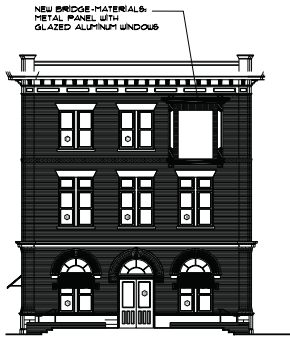


P SCALE: 3/64"=1'-0"

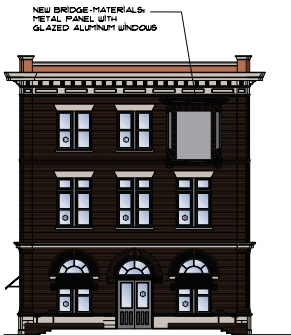

P SCALE: 3/64"=1'-0"



J TOWNHOUSE WING FROM PUMP STATION
SCALE: 3/32"=1'-0"

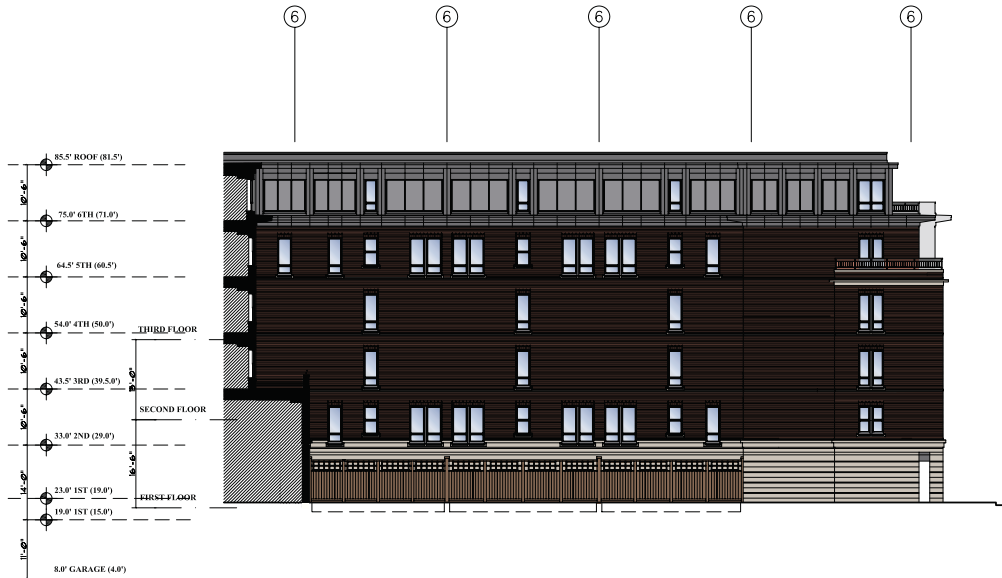

J TOWNHOUSE WING FROM PUMP STATION
SCALE: 3/32"=1'-0"
January 2007 Version

The Architectural Team, Inc.

50 Commandant's Way
At Admiral's Hill
Chelsea, MA 02150
Telephone: (617) 889-4402
Facsimile: (617) 884-4329
www.architecturalteam.com

Design Development

Revision:

Architect of Record:

Drawn:

Checked:

Scale:

Key Plan:



Project Name:
Longfellow at
Ocean Gateway

Portland, ME 04102

Sheet Name:
ELEVATION
STUDY 1

Project No.:
2727

Issue Date:
February 13, 2007

Sheet No.:
ELEV-S15