
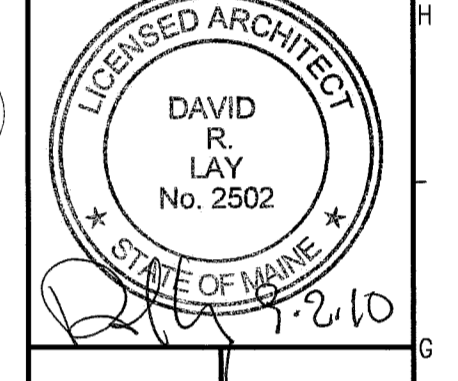
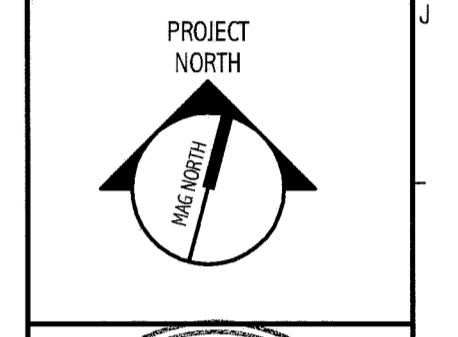


144 Fore Street/P.O. Box 618
 Portland, Maine 04104
 tel. (207) 772-3846
 fax. (207) 772-1070
 www.smrinc.com

ARCHITECTURE
 ENGINEERING
 PLANNING
 INTERIOR DESIGN
 COMMISSIONING

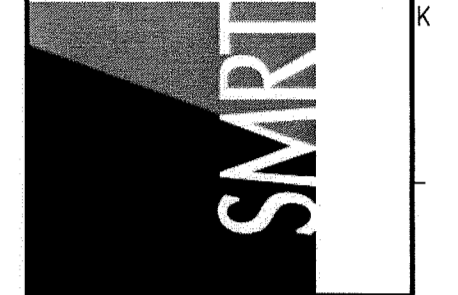

DEPARTMENT OF
 VETERAN AFFAIRS - PORTLAND
 PORTLAND, MAINE


ISSUE FOR CONSTRUCTION
 9-01-10

CURRENT ISSUE STATUS:

REV	DESCRIPTION	DATE
0	ISSUE FOR CONSTRUCTION	9-01-10

C1 ROOF PLAN
 1/8" = 1'-0" *

GENERAL NOTES:

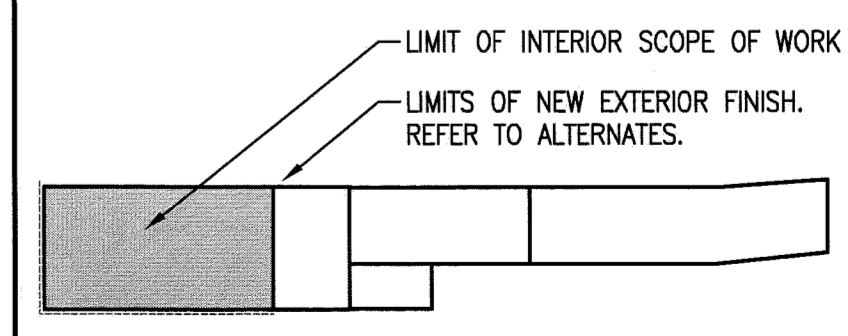

GRAPHIC SCALE:
 0" 1"

SCALE: AS NOTED
 PROJECT MANAGER: DRL
 JC/DRAWN BY: TCM/CEB
 A/E OF RECORD: DRL
 CAD FILE: AE131-10022
 PROJECT NO: 10022
 DATE: 8-09-10
 SHEET TITLE:

A13	KEY PLAN
N.T.S.	*

ROOF PLAN
 SHEET No. **AE131**
 © COPYRIGHT 2009 SMRI INC.