


3 WALL SECTION

SCALE: 1/2"=1'-0"

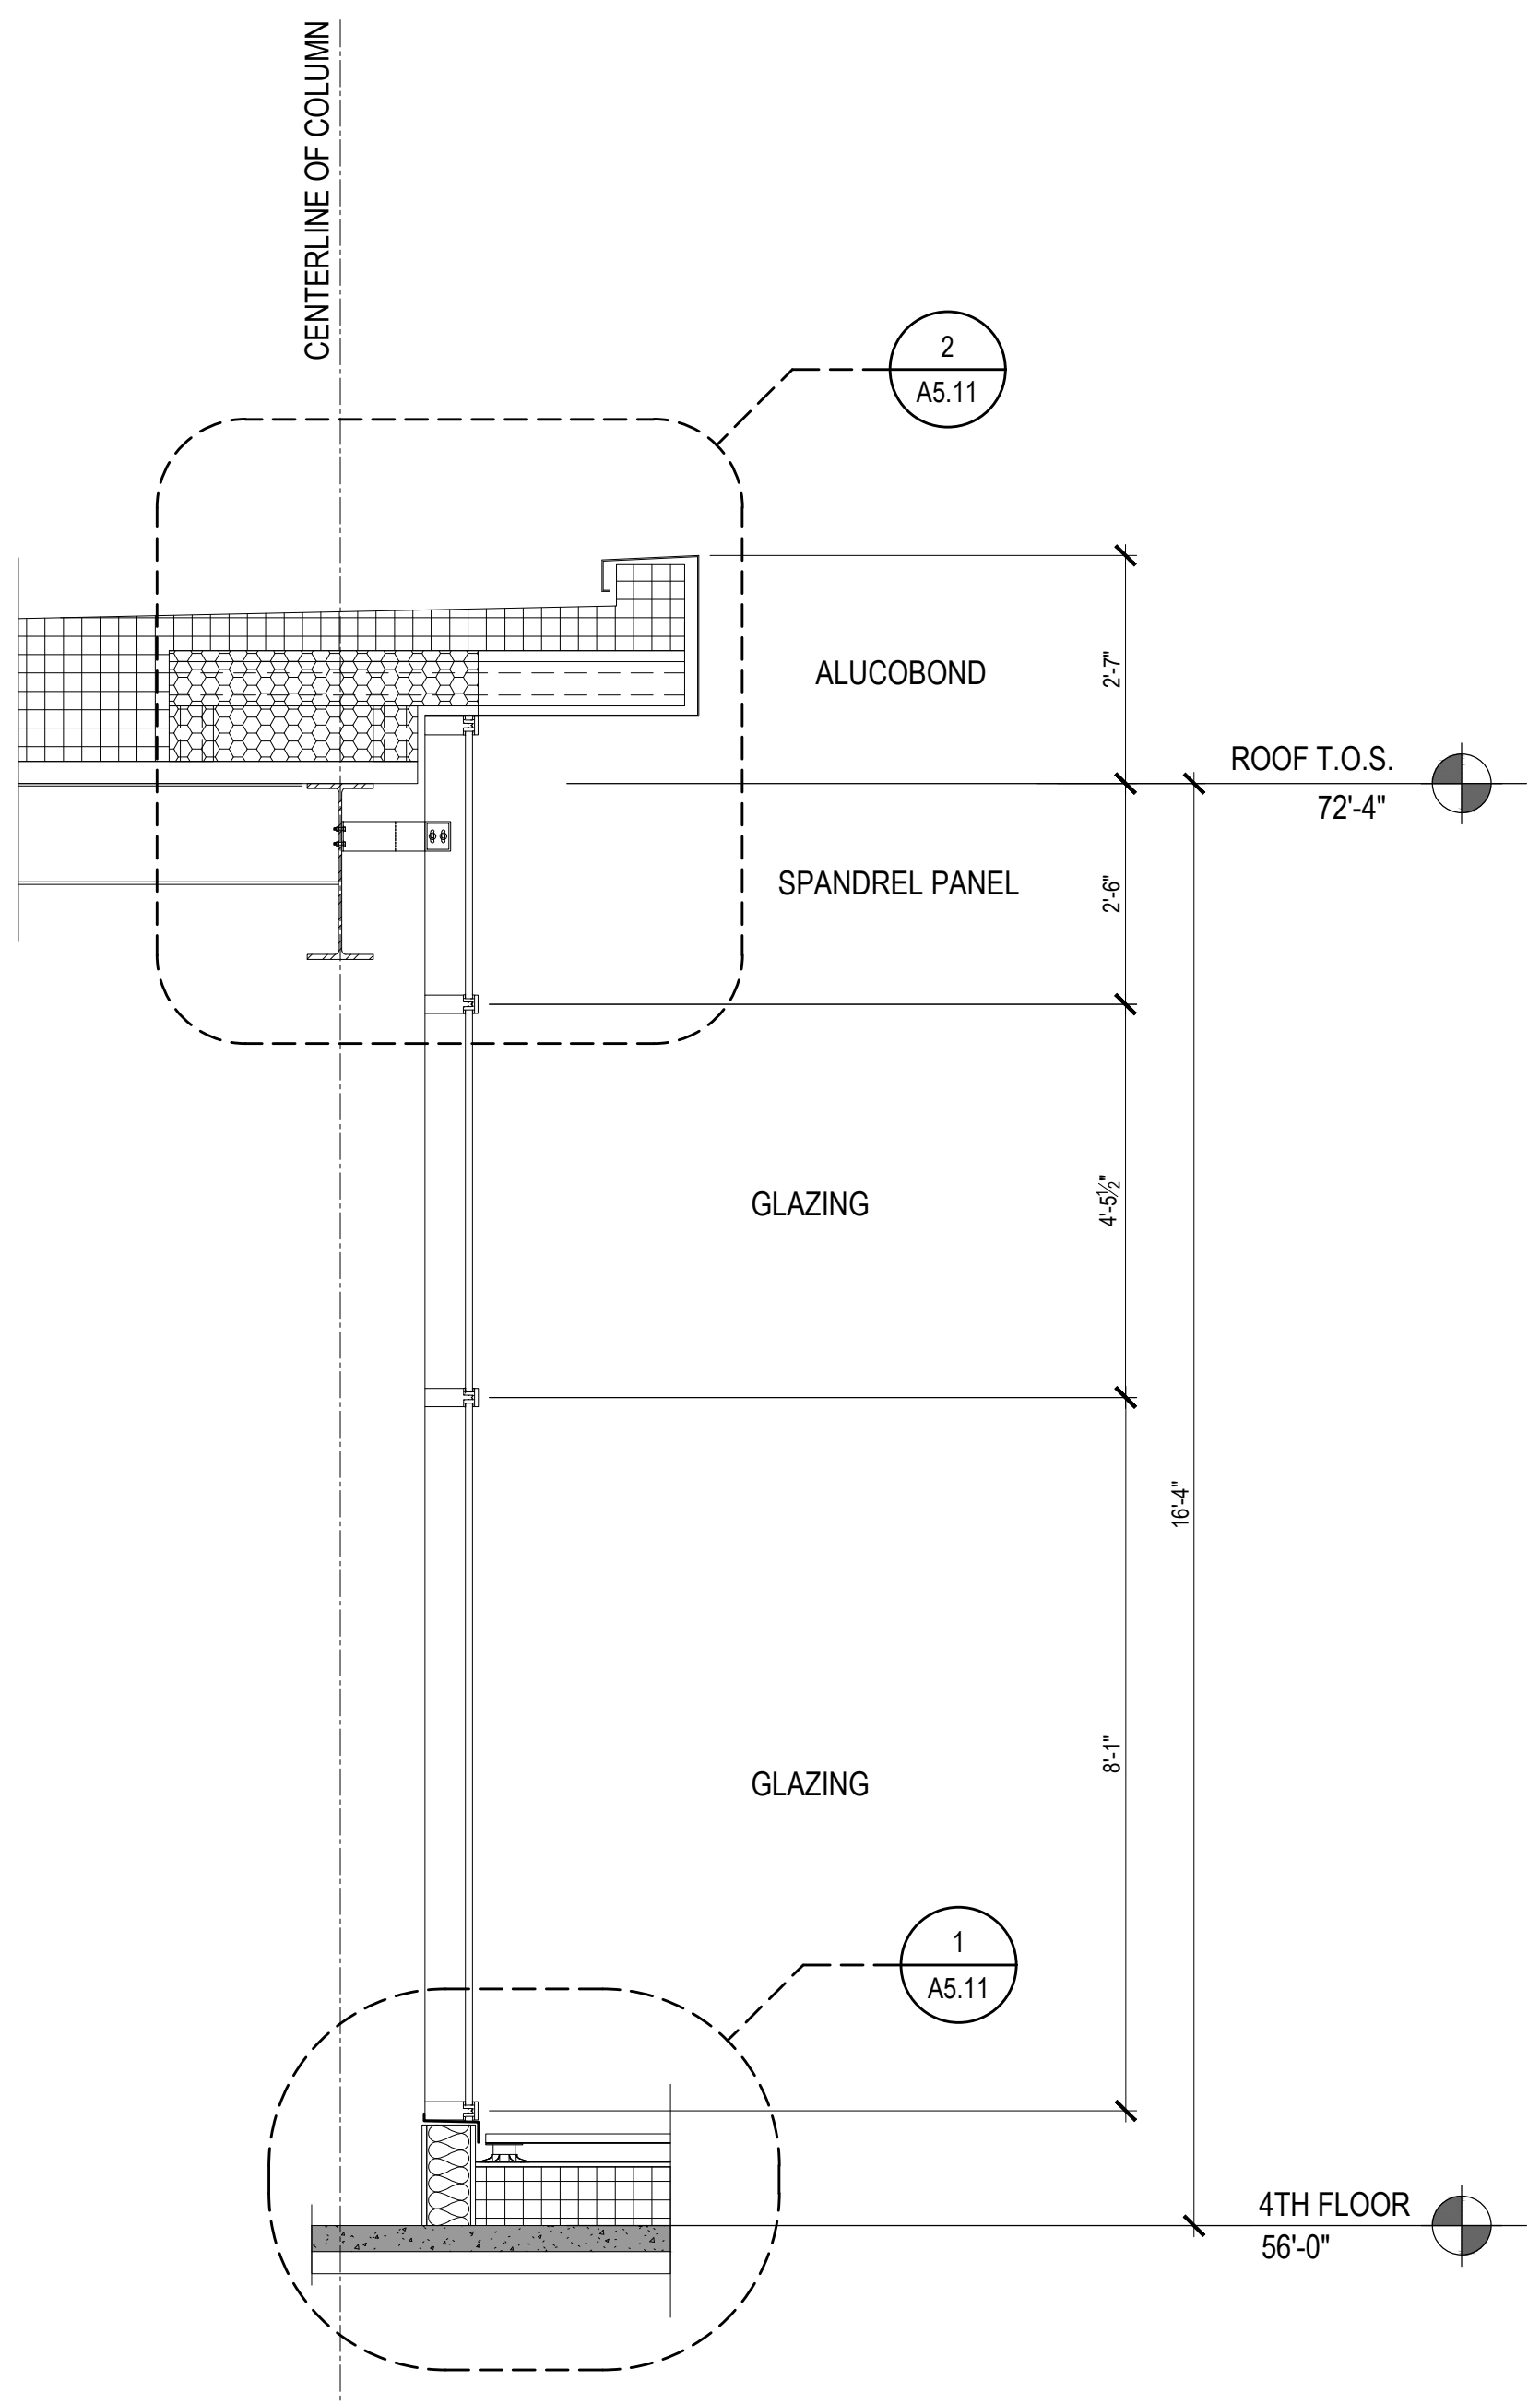

A3.15

Date: OCT 23, 2017
 Scale: As indicated
WALL SECTIONS

Revisions:
 Issued for Permit

Project:
WEX BUILDING
 1 Hancock St. Portland Maine

Architect:
ARCHETYPE architects
 48 Union Wharf Portland, Maine 04101
 (207) 772-6022 ARCHETYPE@ARCHETYPEPA.COM

Consultant:
ENVELOPE
 ARCHITECTURE & CONSULTING
 BUILDING ENVELOPE DESIGN
 CONSULTING, INVESTIGATION AND
 COMMISSIONING - WINDHAM, ME
 207-807-6661

Prepared For:
0 Hancock Street LLC

