


2 WALL SECTION

SCALE: 1/2"=1'-0"

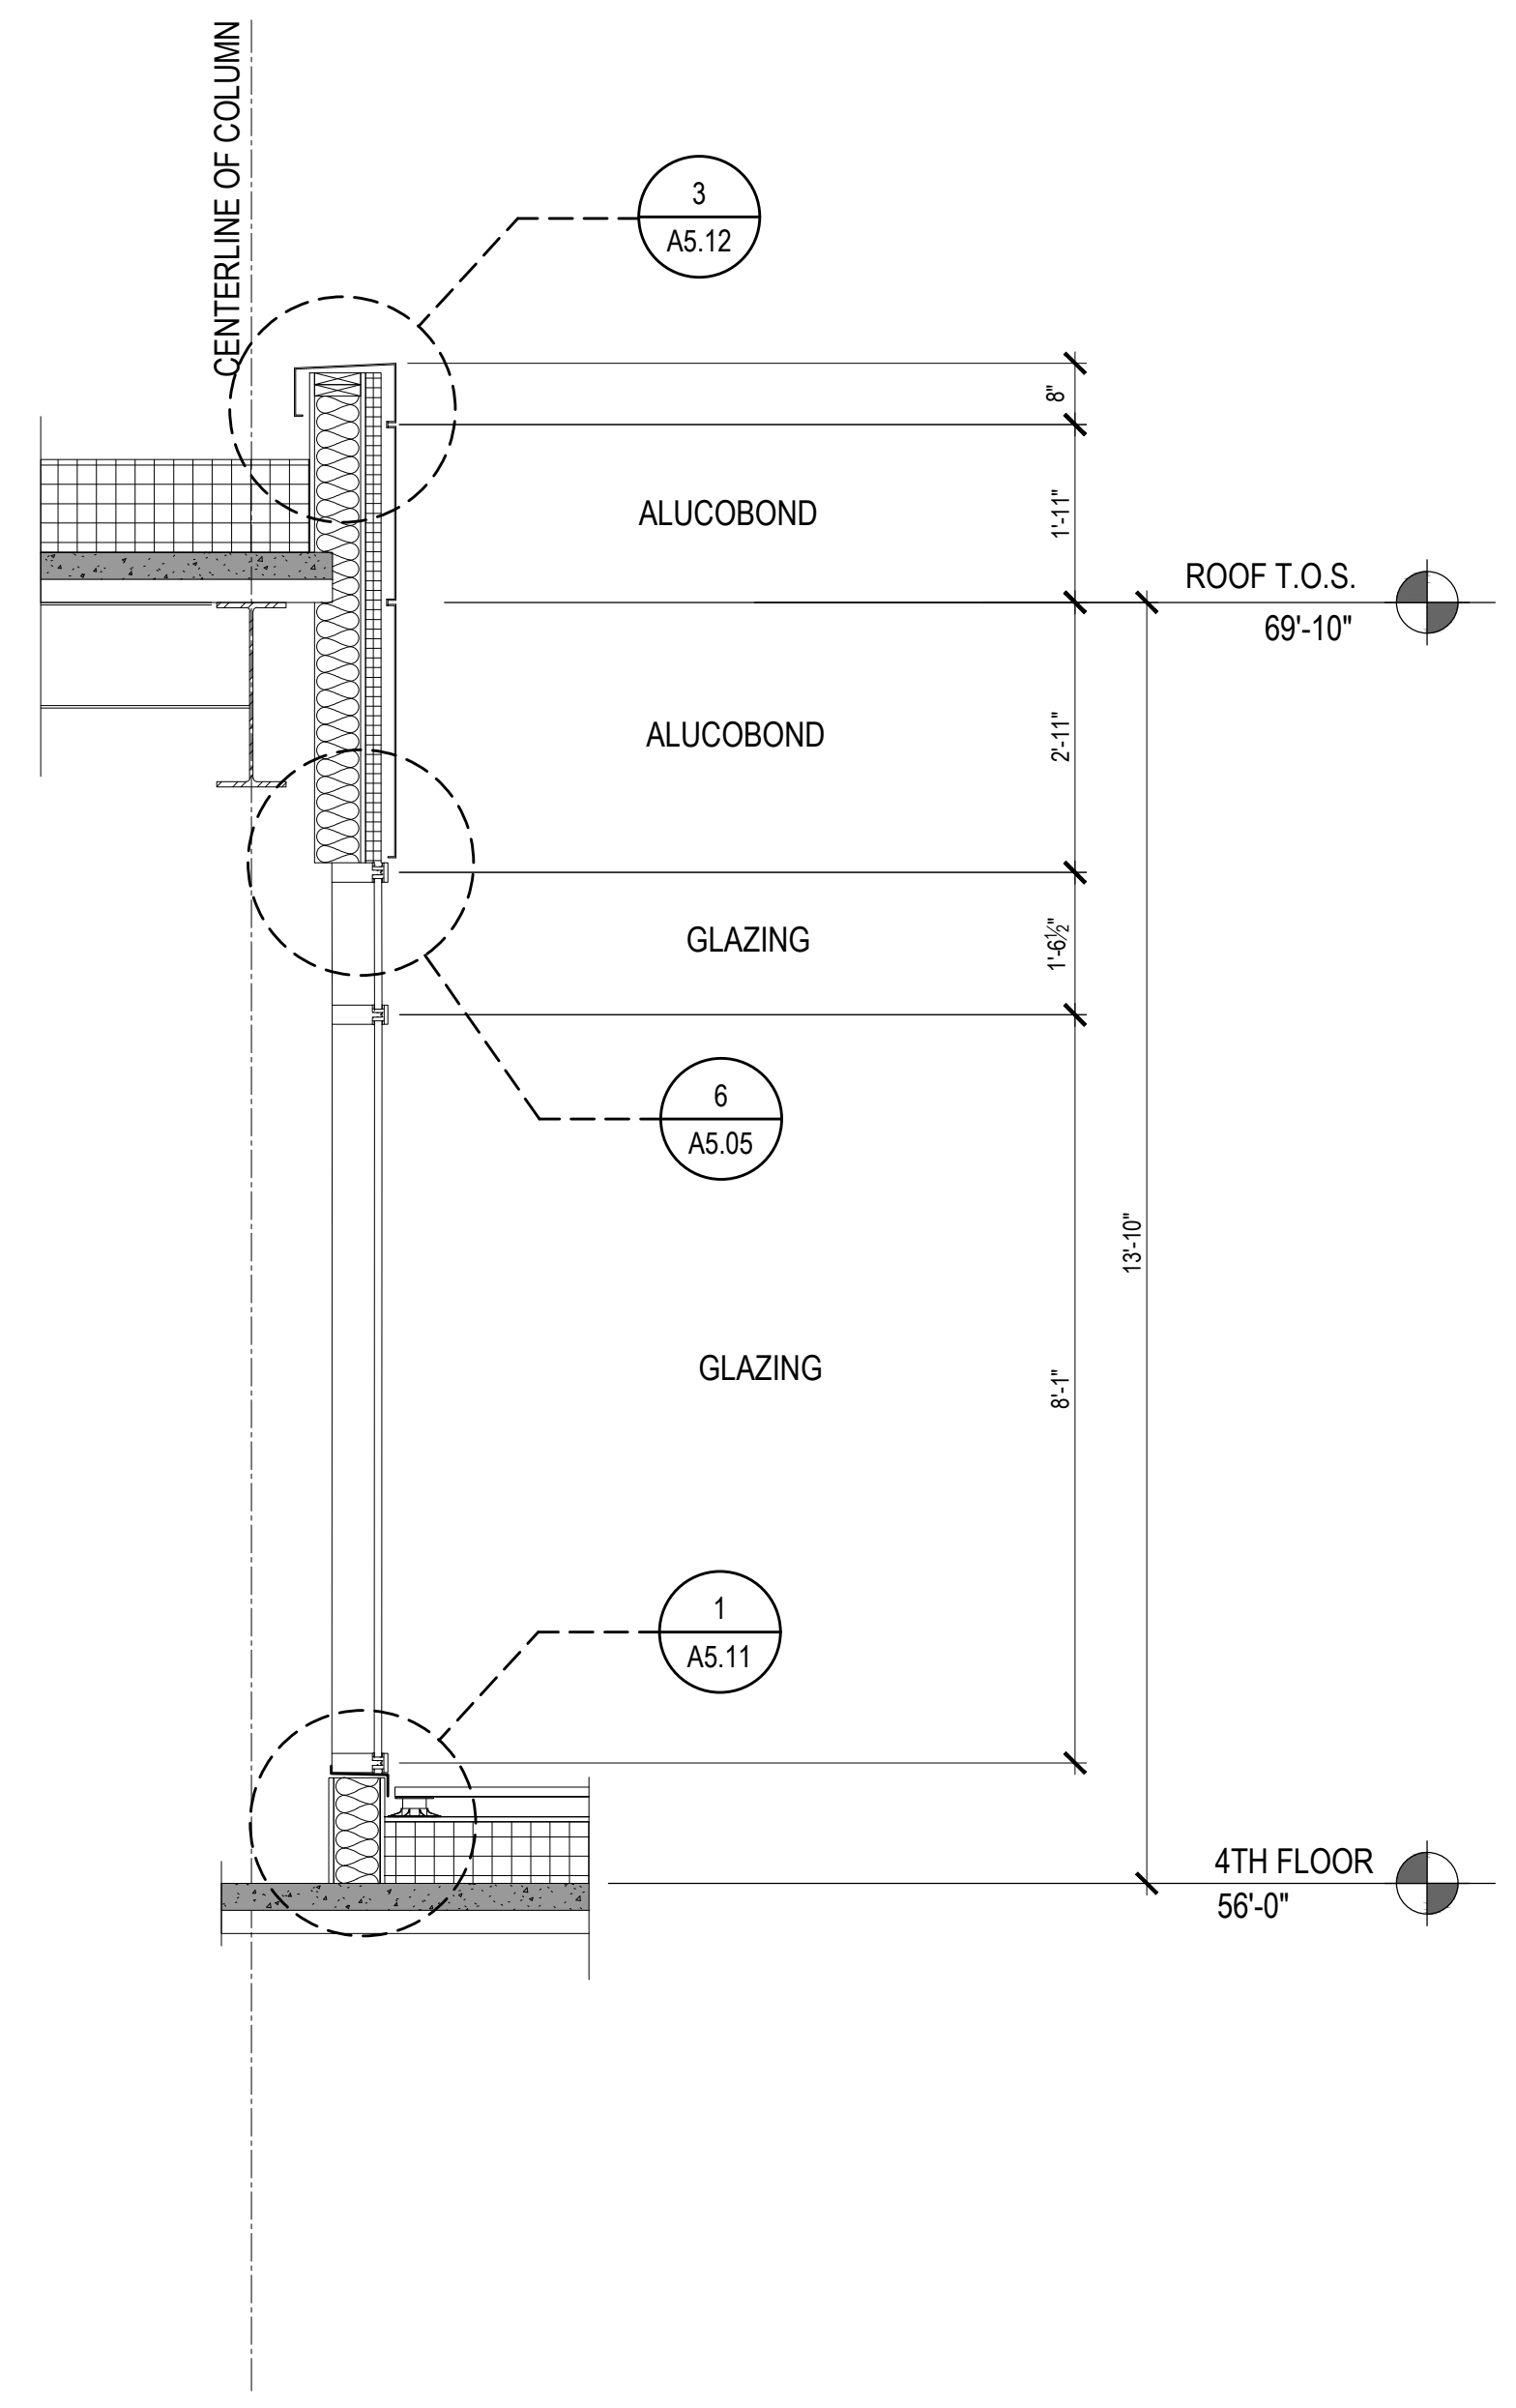

3 WALL SECTION

SCALE: 1/2"=1'-0"

1 WALL SECTION

SCALE: 1/2"=1'-0"

A3.16

Date:	OCT 23, 2017	Scale:	As indicated
<b>WALL SECTIONS</b>			

Revisions:	Issued for Permit
------------	-------------------

Project:	<b>WEX BUILDING</b>
1 Hancock St. Portland Maine	

Architect:	<b>ARCHETYPE architects</b>
48 Union Wharf Portland, Maine 04101 (207) 772-6022 ARCHETYPE@ARCHETYPEPEA.COM	

Consultant:	<b>ENVELOPE</b> ARCHITECTURE & CONSULTING
BUILDING ENVELOPE DESIGN CONSULTING, INVESTIGATION AND COMMISSIONING - WINDHAM, ME 207-807-6661	

Prepared For:	<b>0 Hancock Street LLC</b>
---------------	-----------------------------

