


1 WALL SECTION
SCALE: 1/2"=1'-0"

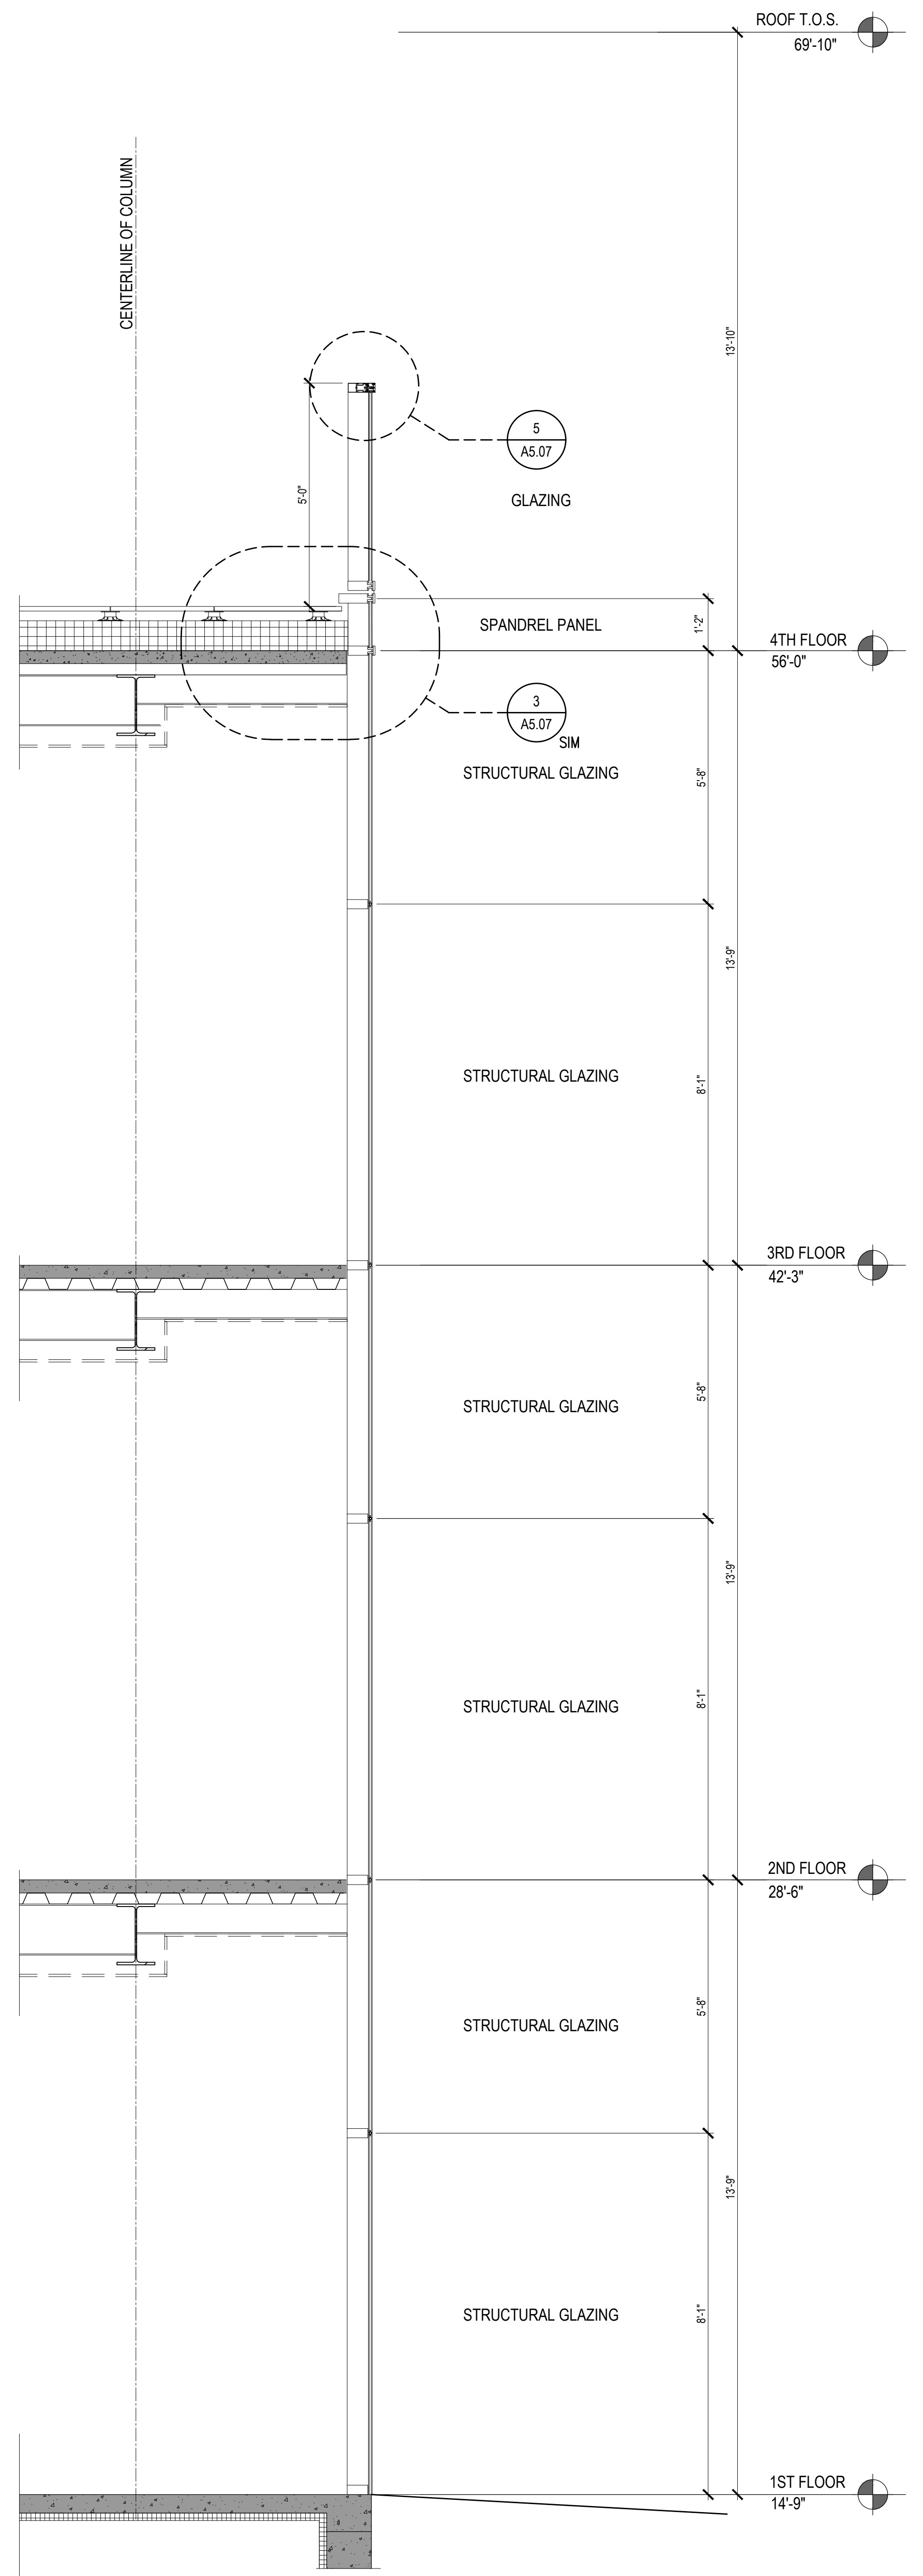

2 WALL SECTION
SCALE: 1/2"=1'-0"

A3.19

Date: OCT 23, 2017	Scale: As indicated
WALL SECTIONS	

Revisions: Issued for Permit

Project: WEX BUILDING 1 Hancock St. Portland Maine

Architect: ARCHETYPE Architects 48 Union Wharf Portland, Maine 04101 (207) 772-6022 ARCHETYPE@ARCHETYPEPA.COM

Consultant: ENVELOPE ARCHITECTURE & CONSULTING BUILDING ENVELOPE DESIGN CONSULTING, INVESTIGATION AND COMMISSIONING - WINDHAM, ME 207-807-6661
--

Prepared For: 0 Hancock Street LLC
--

