




6 SECTION AT STAIR B
1/4" = 1'-0"

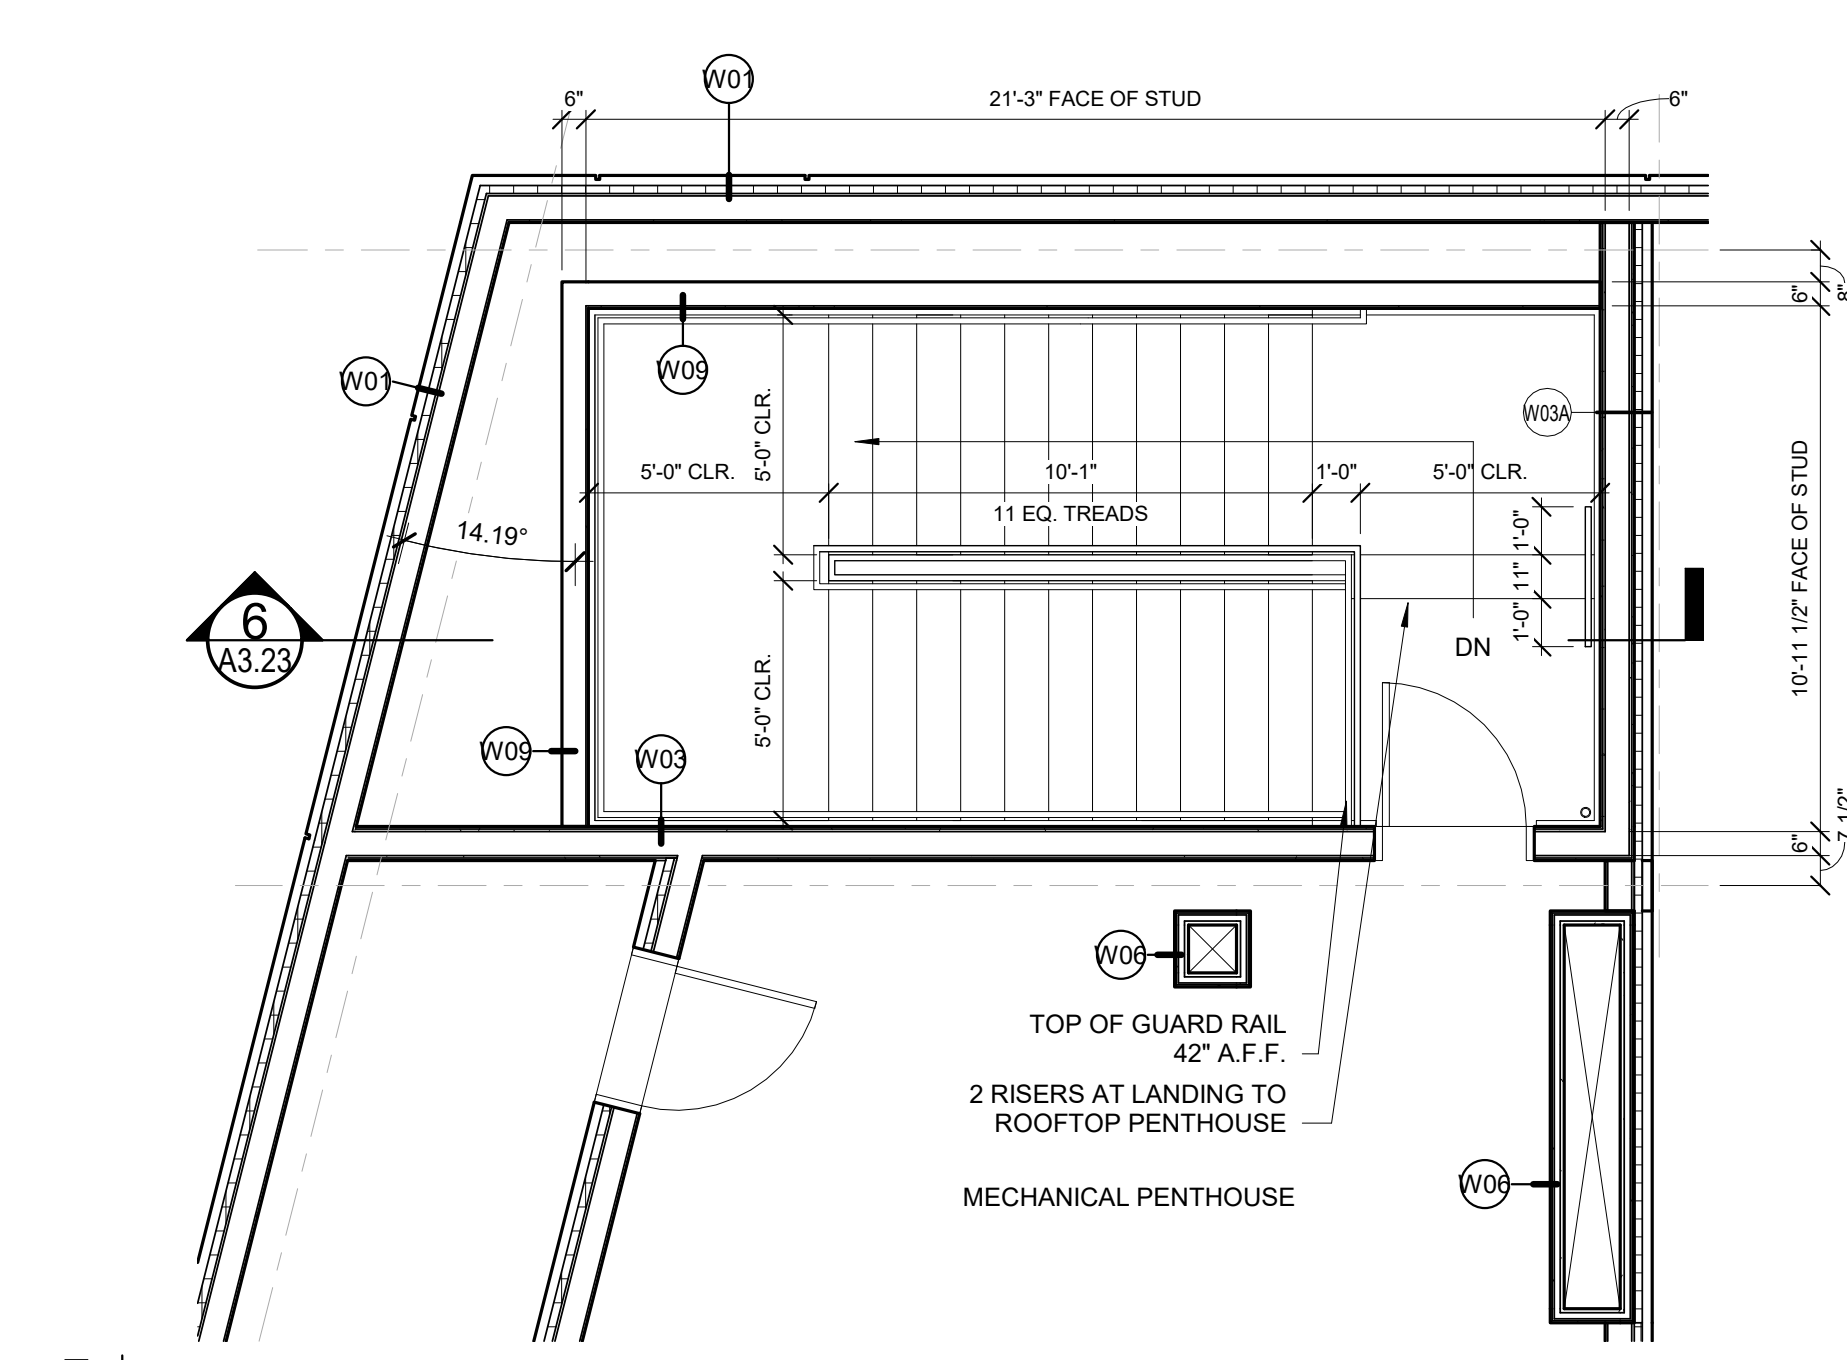


5 STAIR B - ROOF PLAN
1/4" = 1'-0"

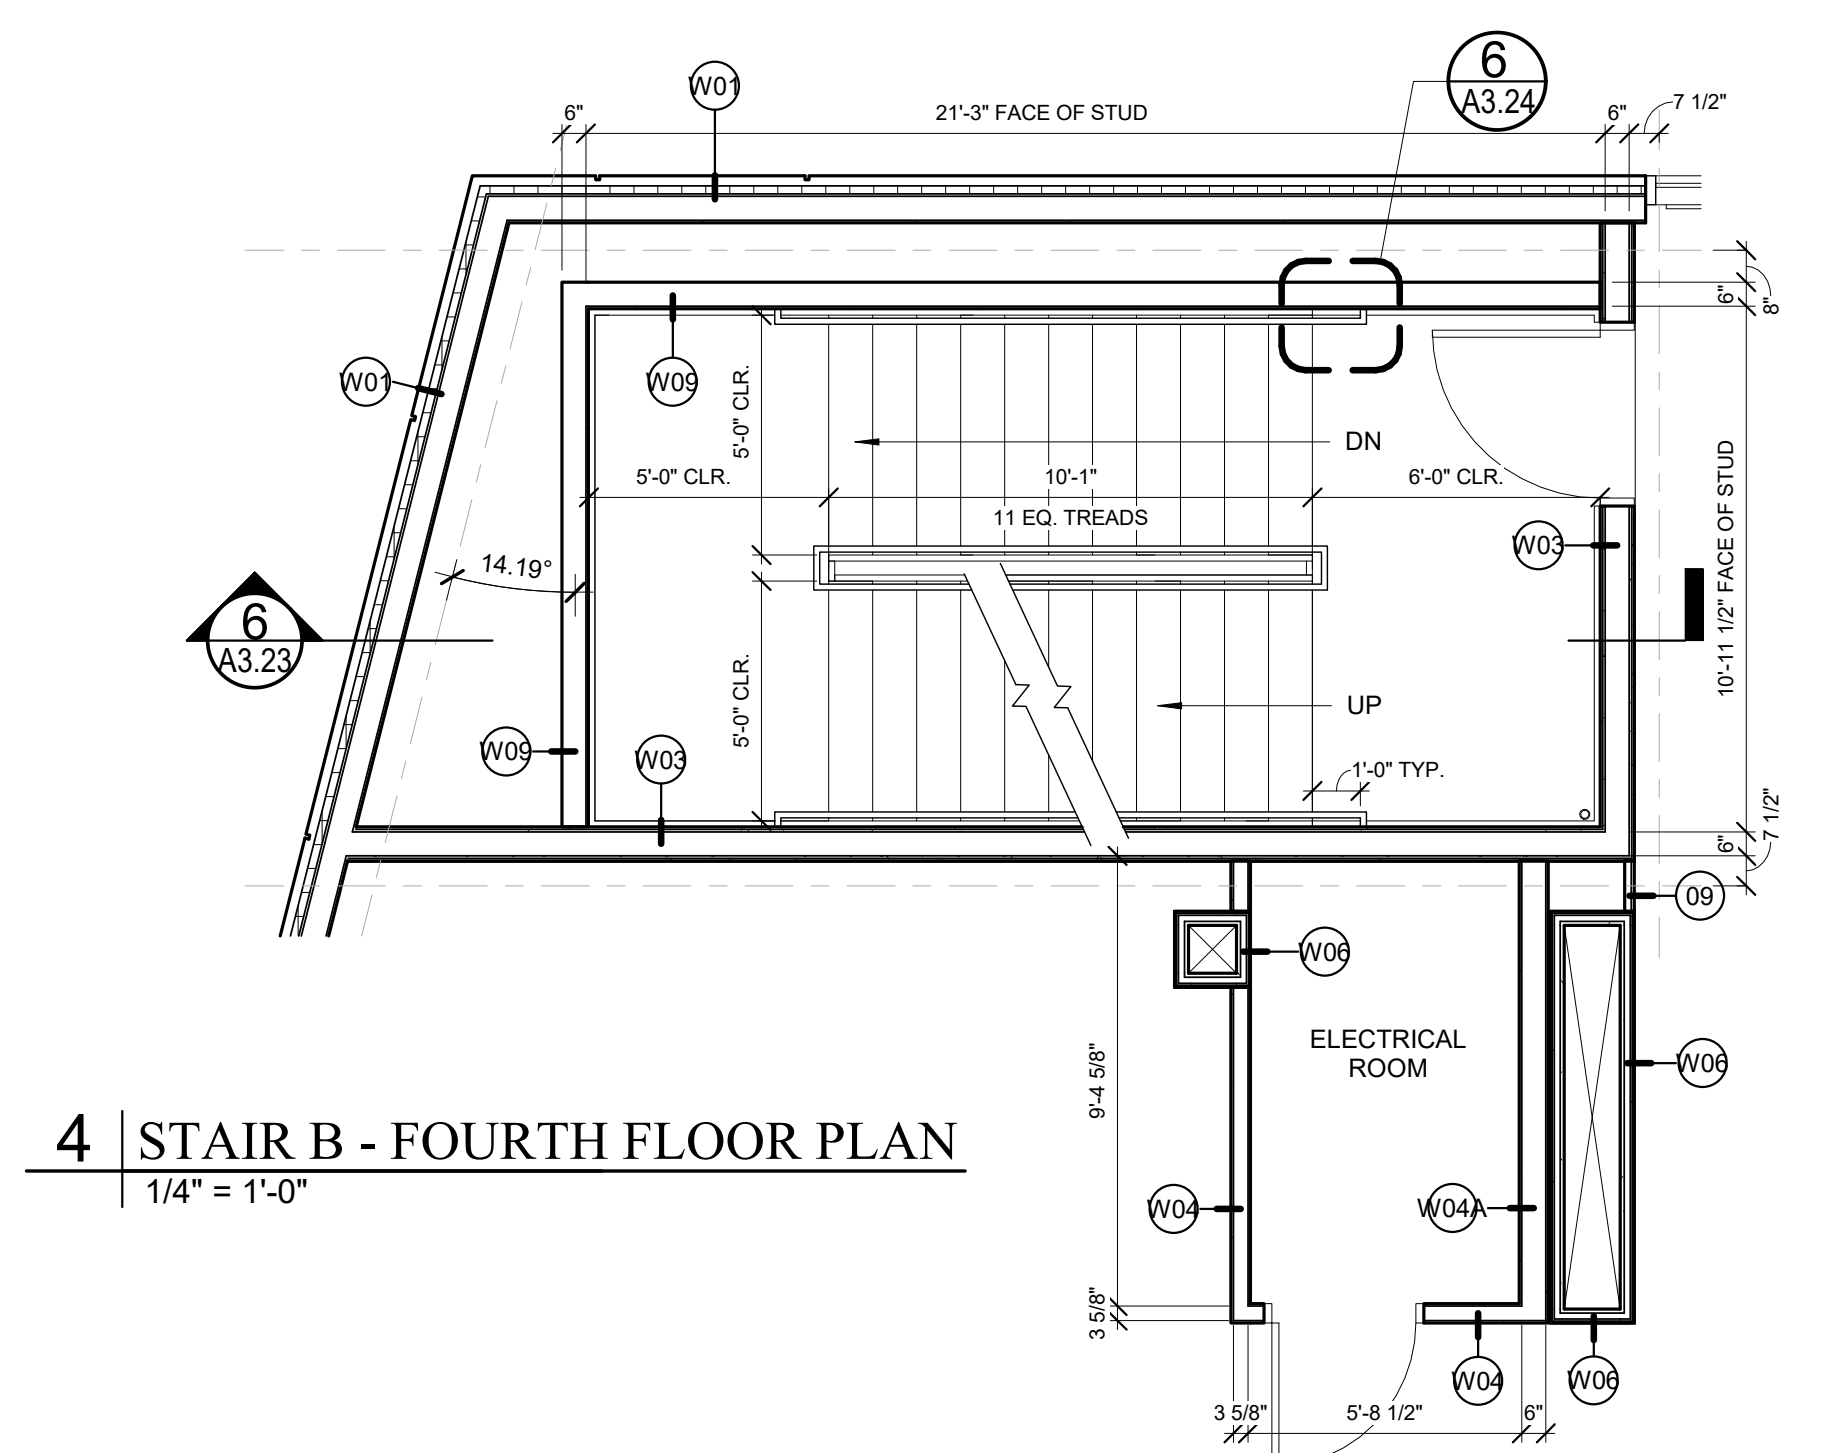


4 STAIR B - FOURTH FLOOR PLAN
1/4" = 1'-0"

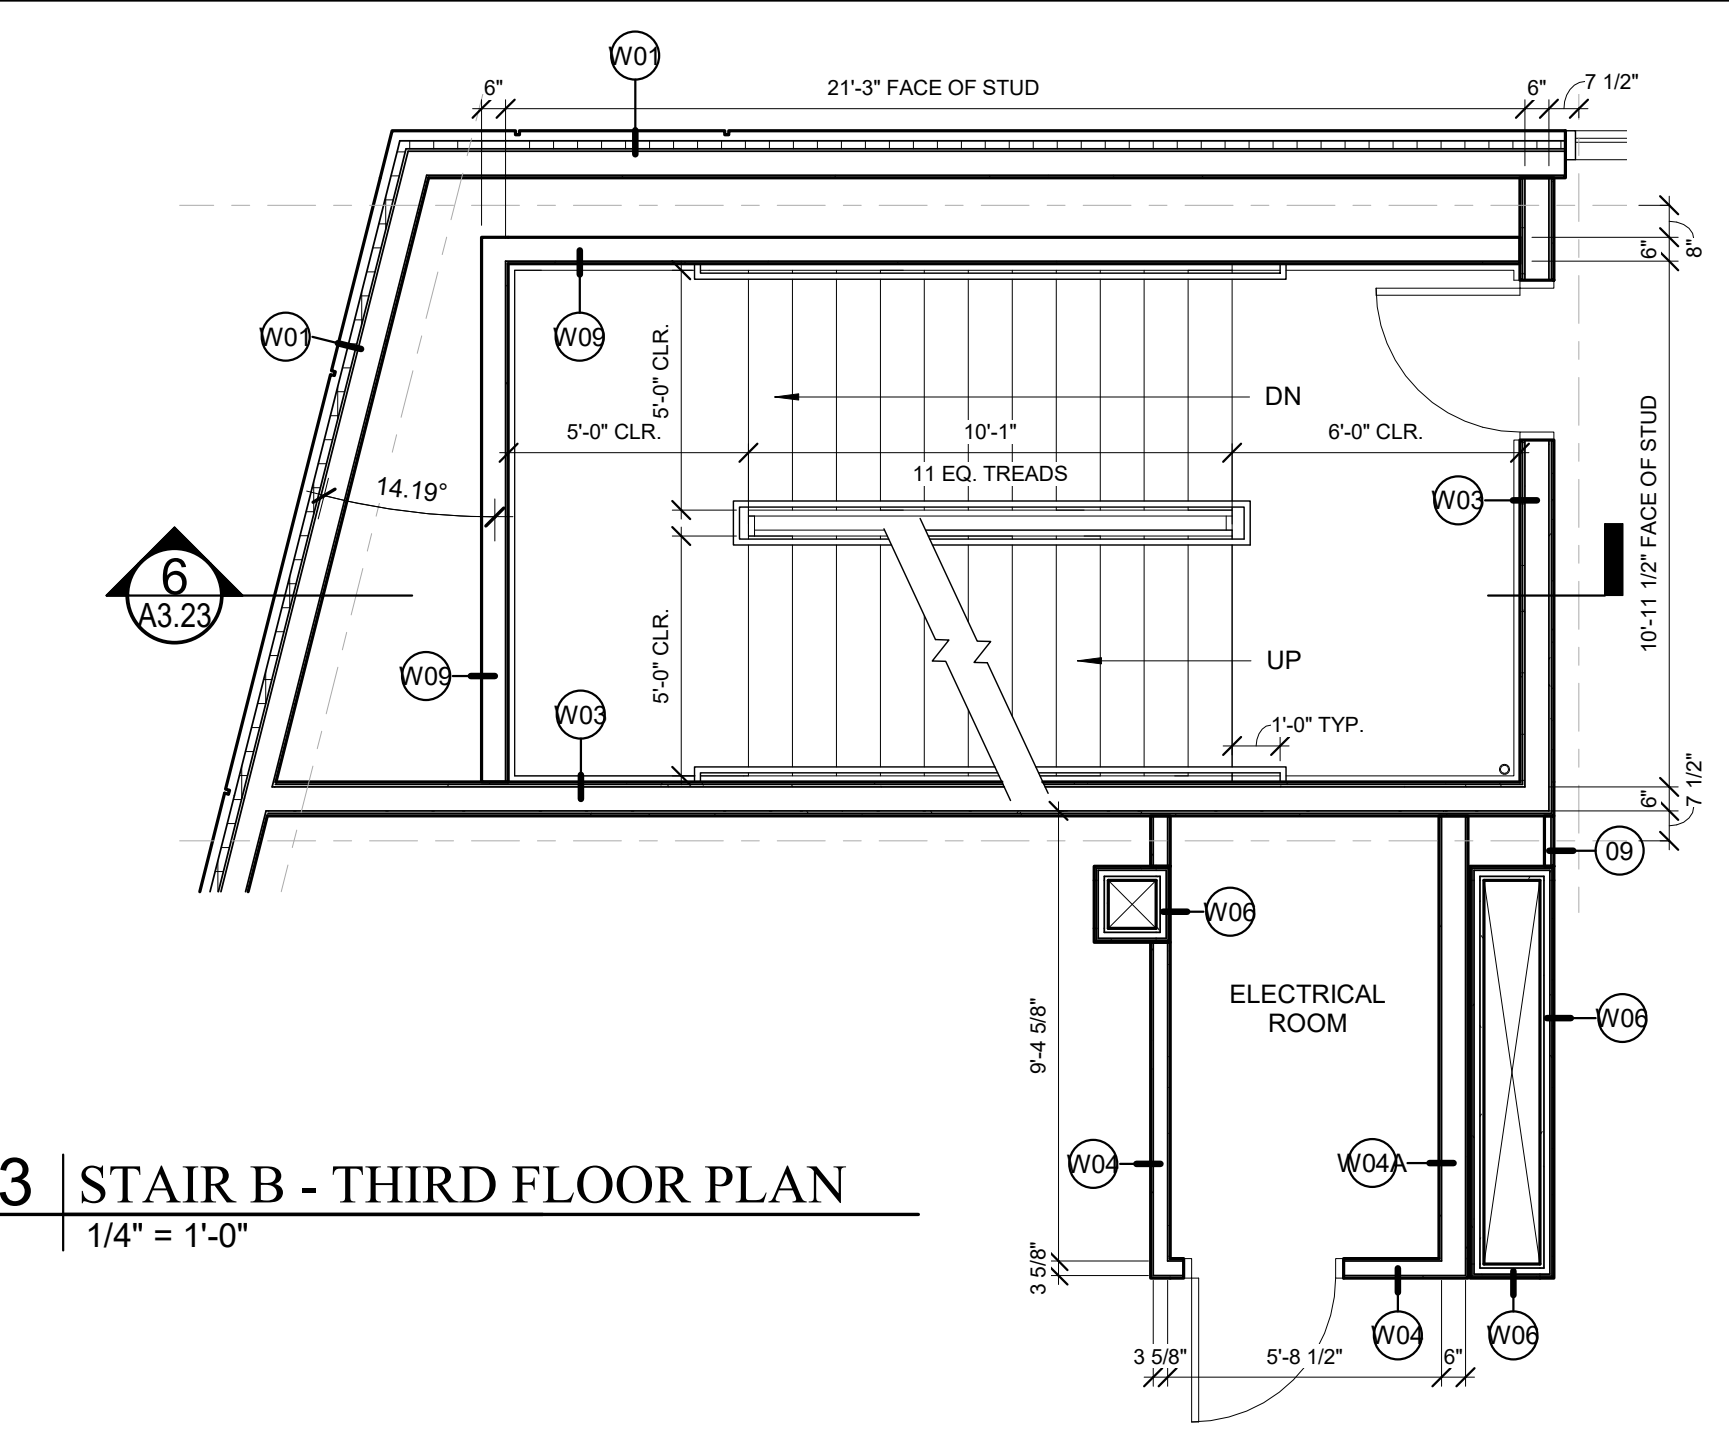

3 STAIR B - THIRD FLOOR PLAN
1/4" = 1'-0"

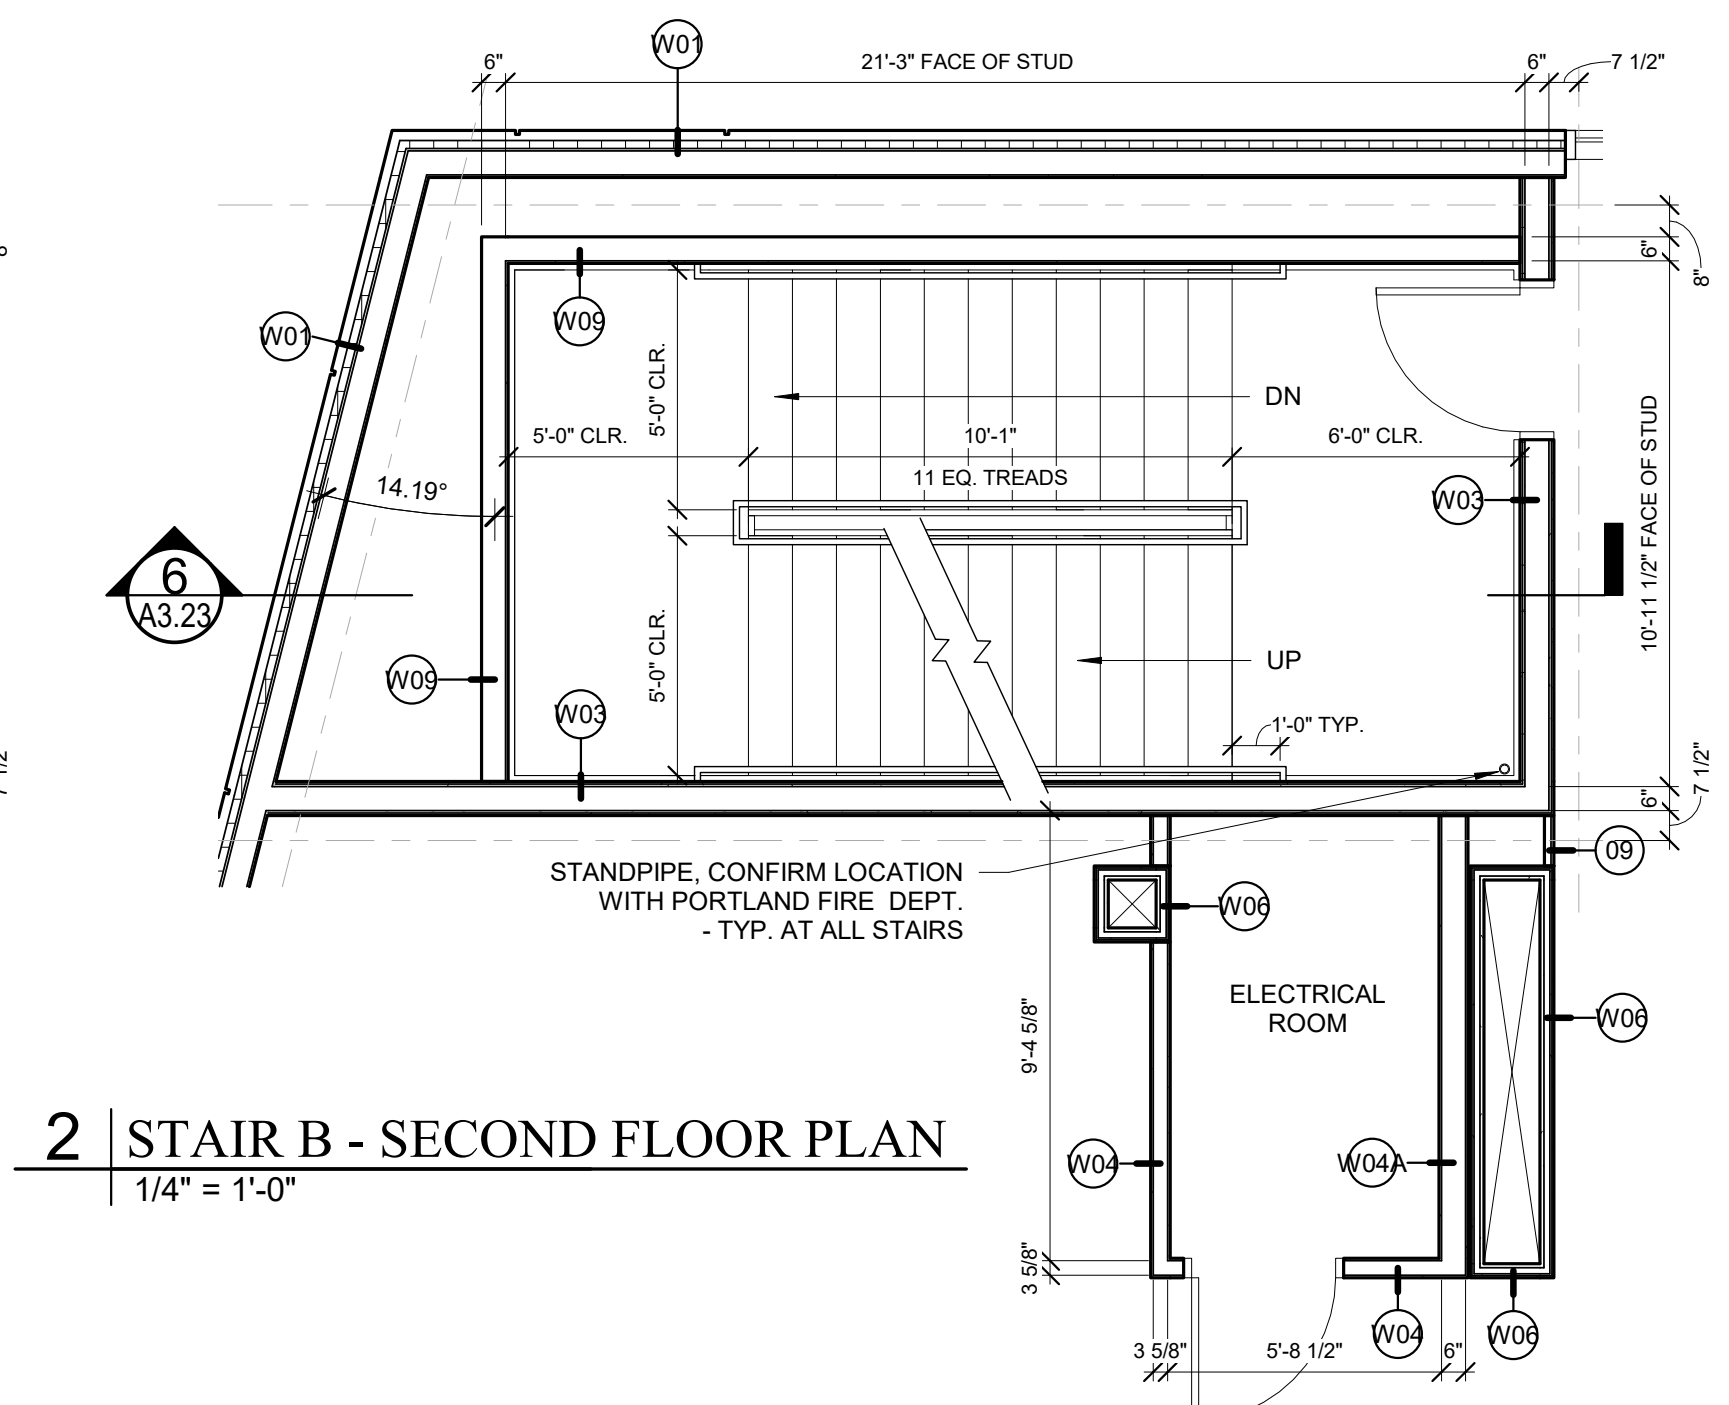

2 STAIR B - SECOND FLOOR PLAN
1/4" = 1'-0"

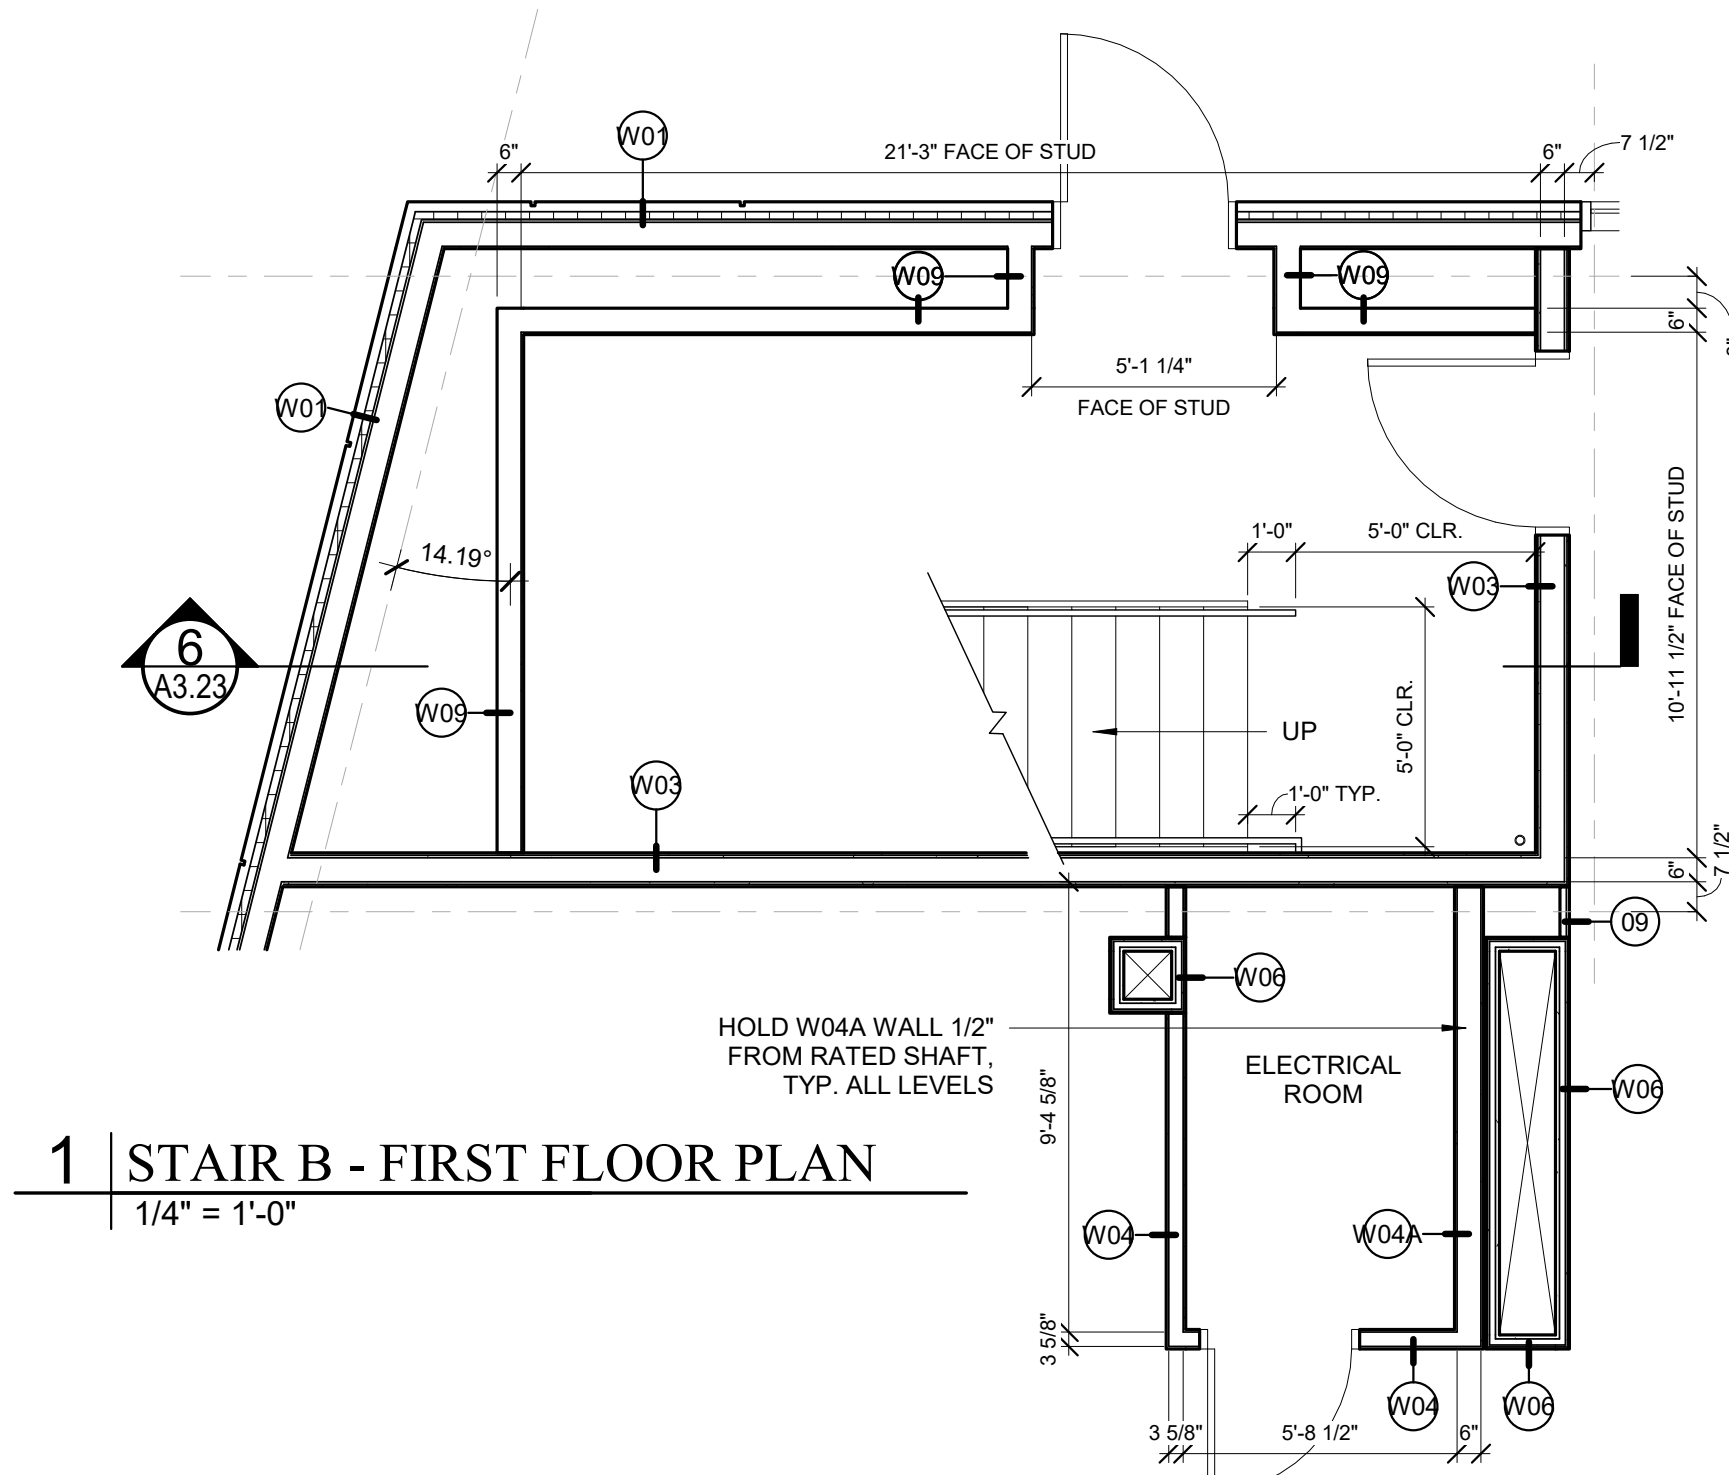

1 STAIR B - FIRST FLOOR PLAN
1/4" = 1'-0"

REGISTERED ARCHITECT
WILLIAM HOPKINS
1962-2020
STATE OF MAINE

Prepared For:
0 Hancock Street LLC

Consultant:
ARCHETYPE architects
48 Union Wharf Portland, Maine 04101
(207) 772-6022 ARCHETYPE@ARCHETYPEPEA.COM

Project:
0 Hancock Street
1 Hancock Street
Portland, Maine

Revisions:
Issued For Permit - 10/23/2017

Date:
August 2017

Scale:
1/4" = 1'-0"

Stair B Sections and Details

A3.23