




7 | STAIR - METAL HANDRAIL DETAIL - SECTION
3" = 1'-0"

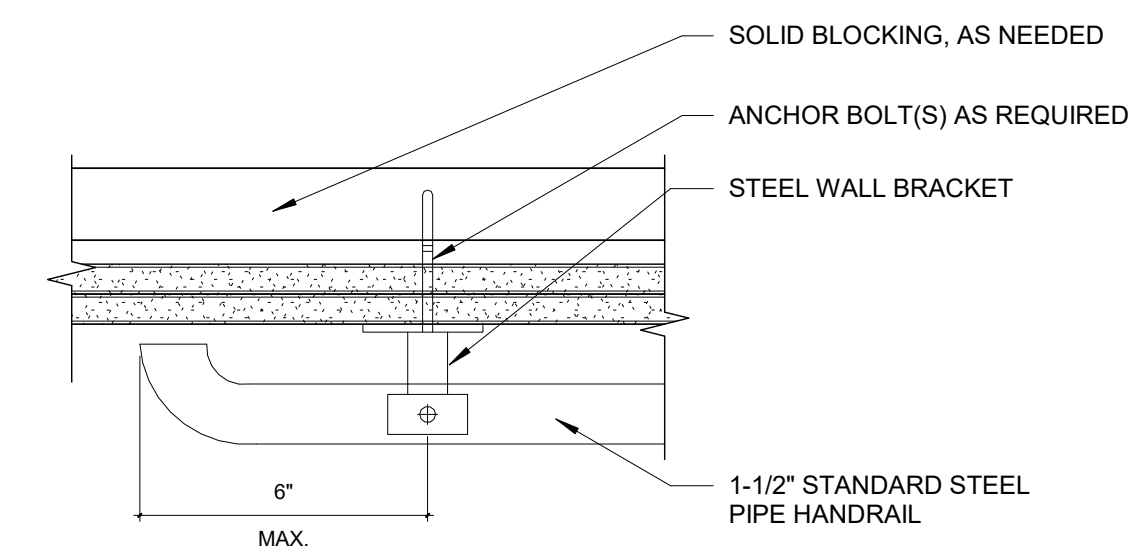


6 | STAIR - METAL HANDRAIL DETAIL - PLAN
3" = 1'-0"

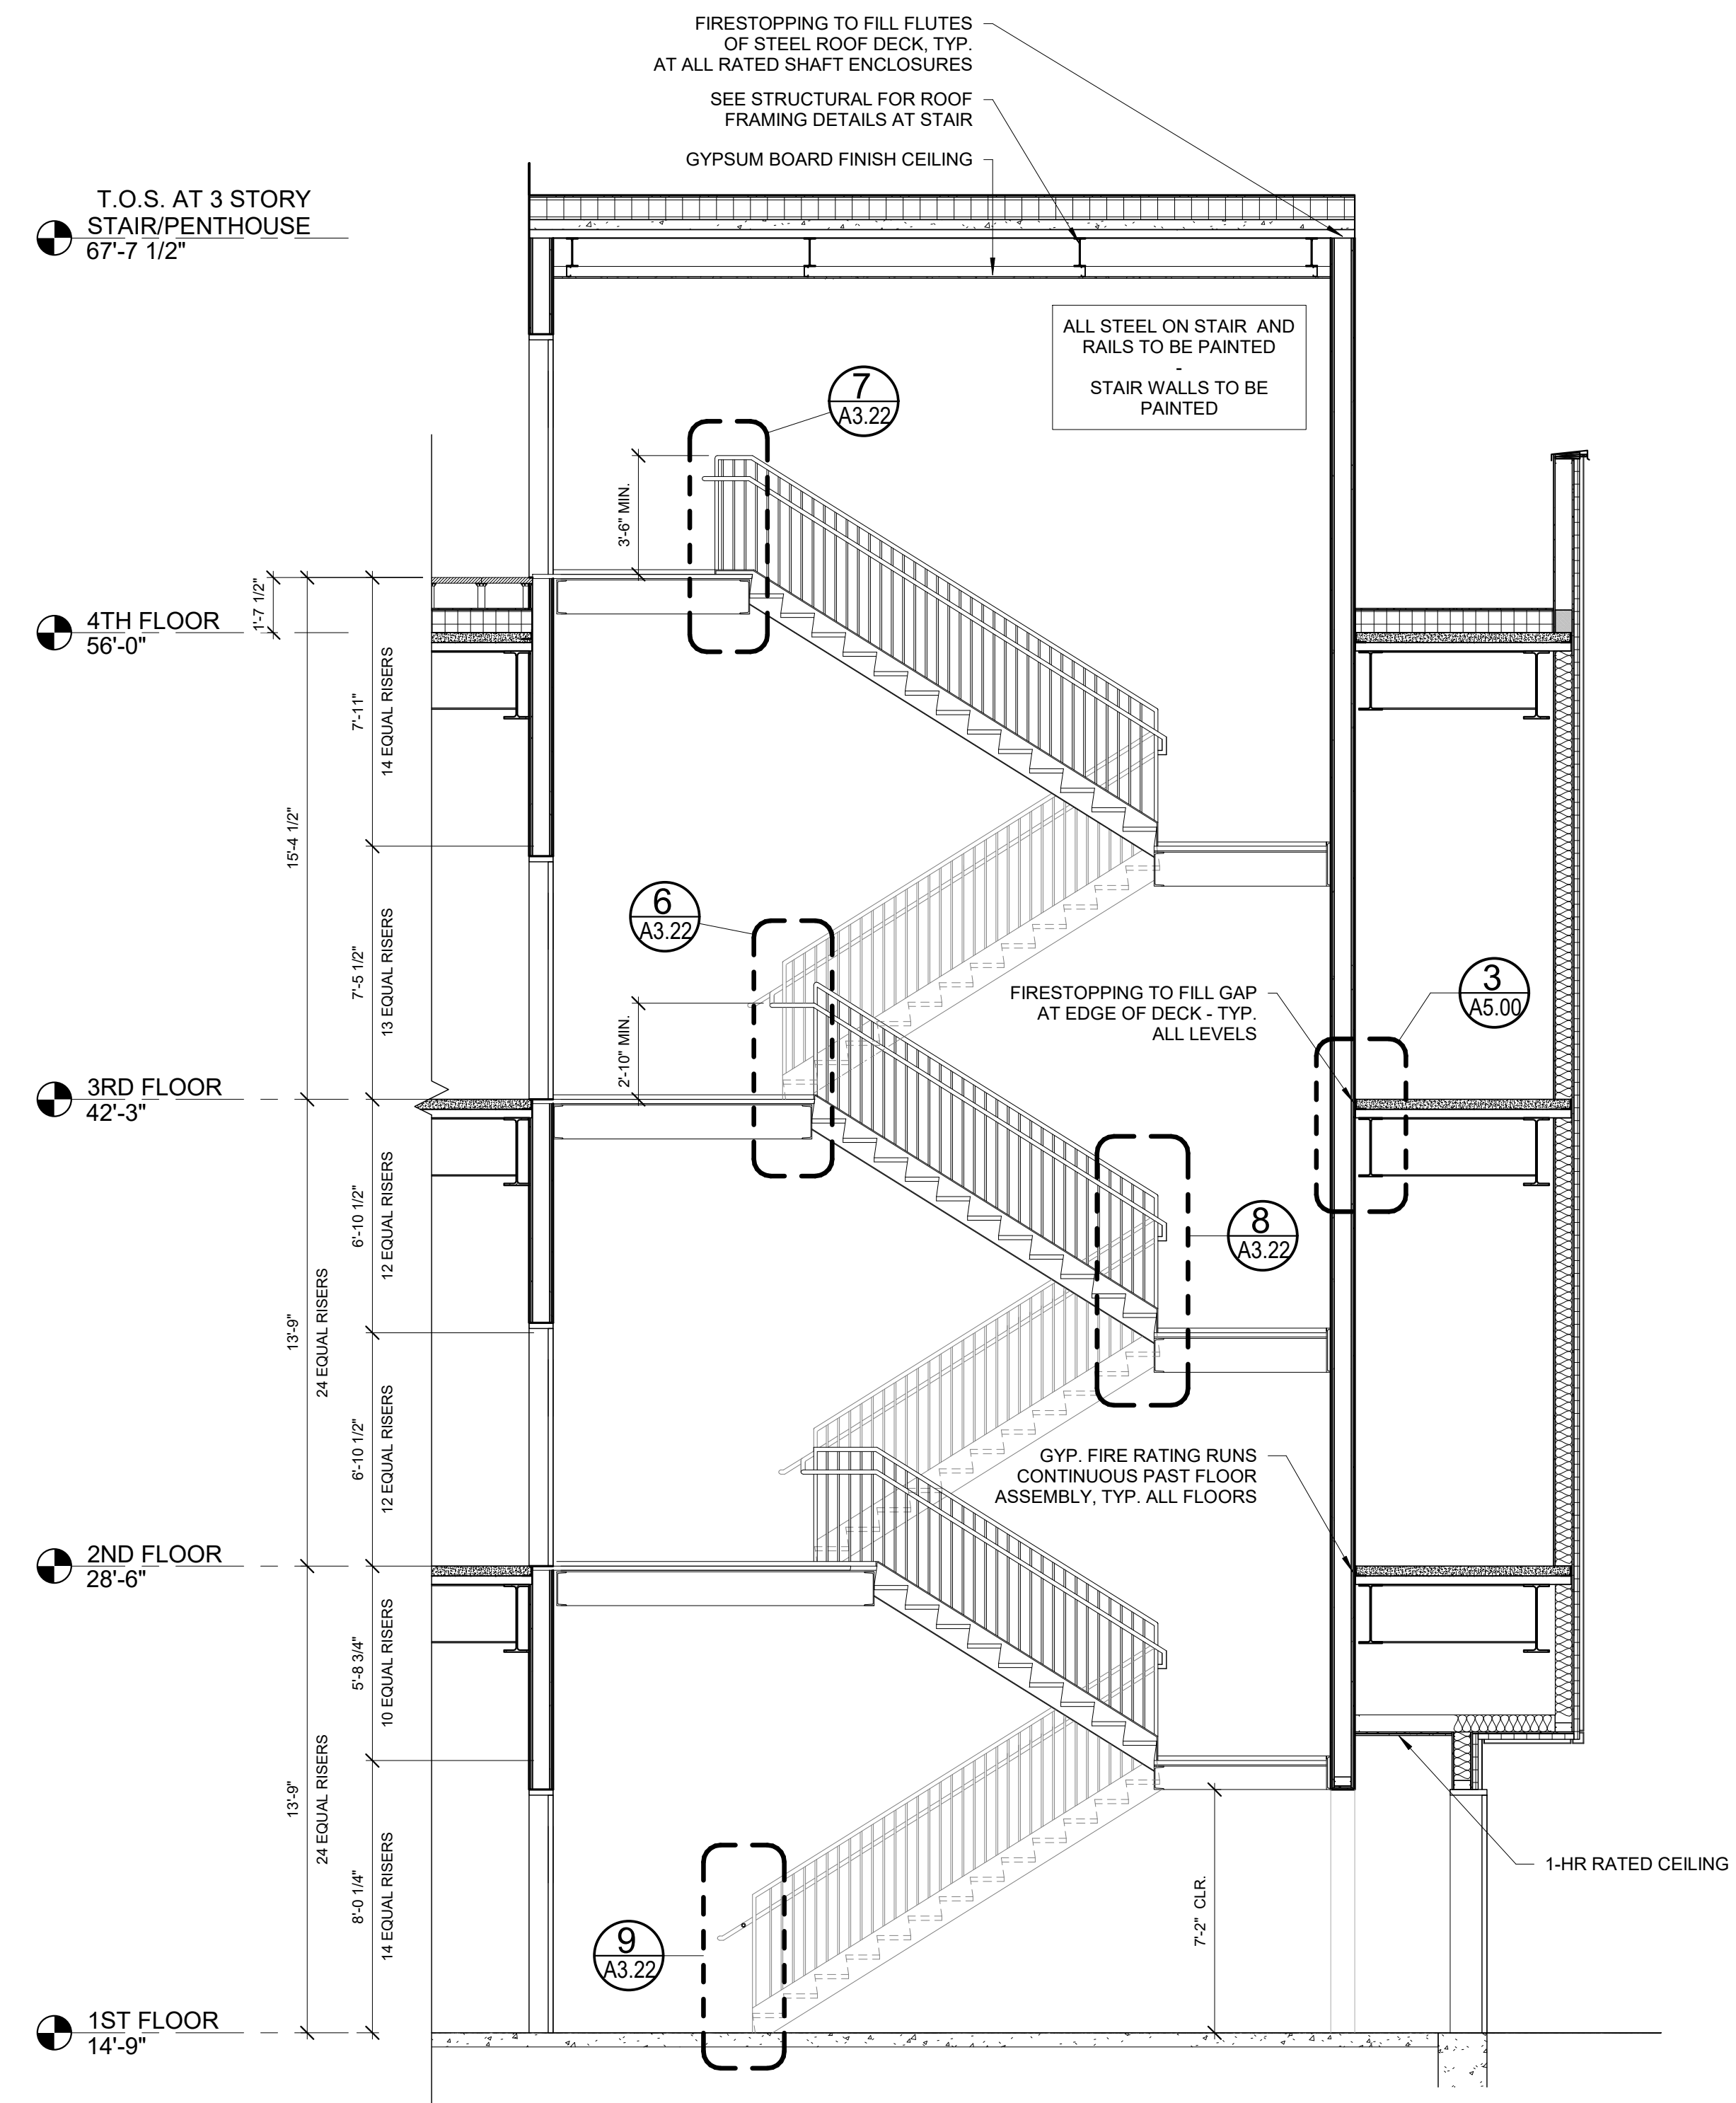


5 | SECTION AT STAIR C
1/4" = 1'-0"

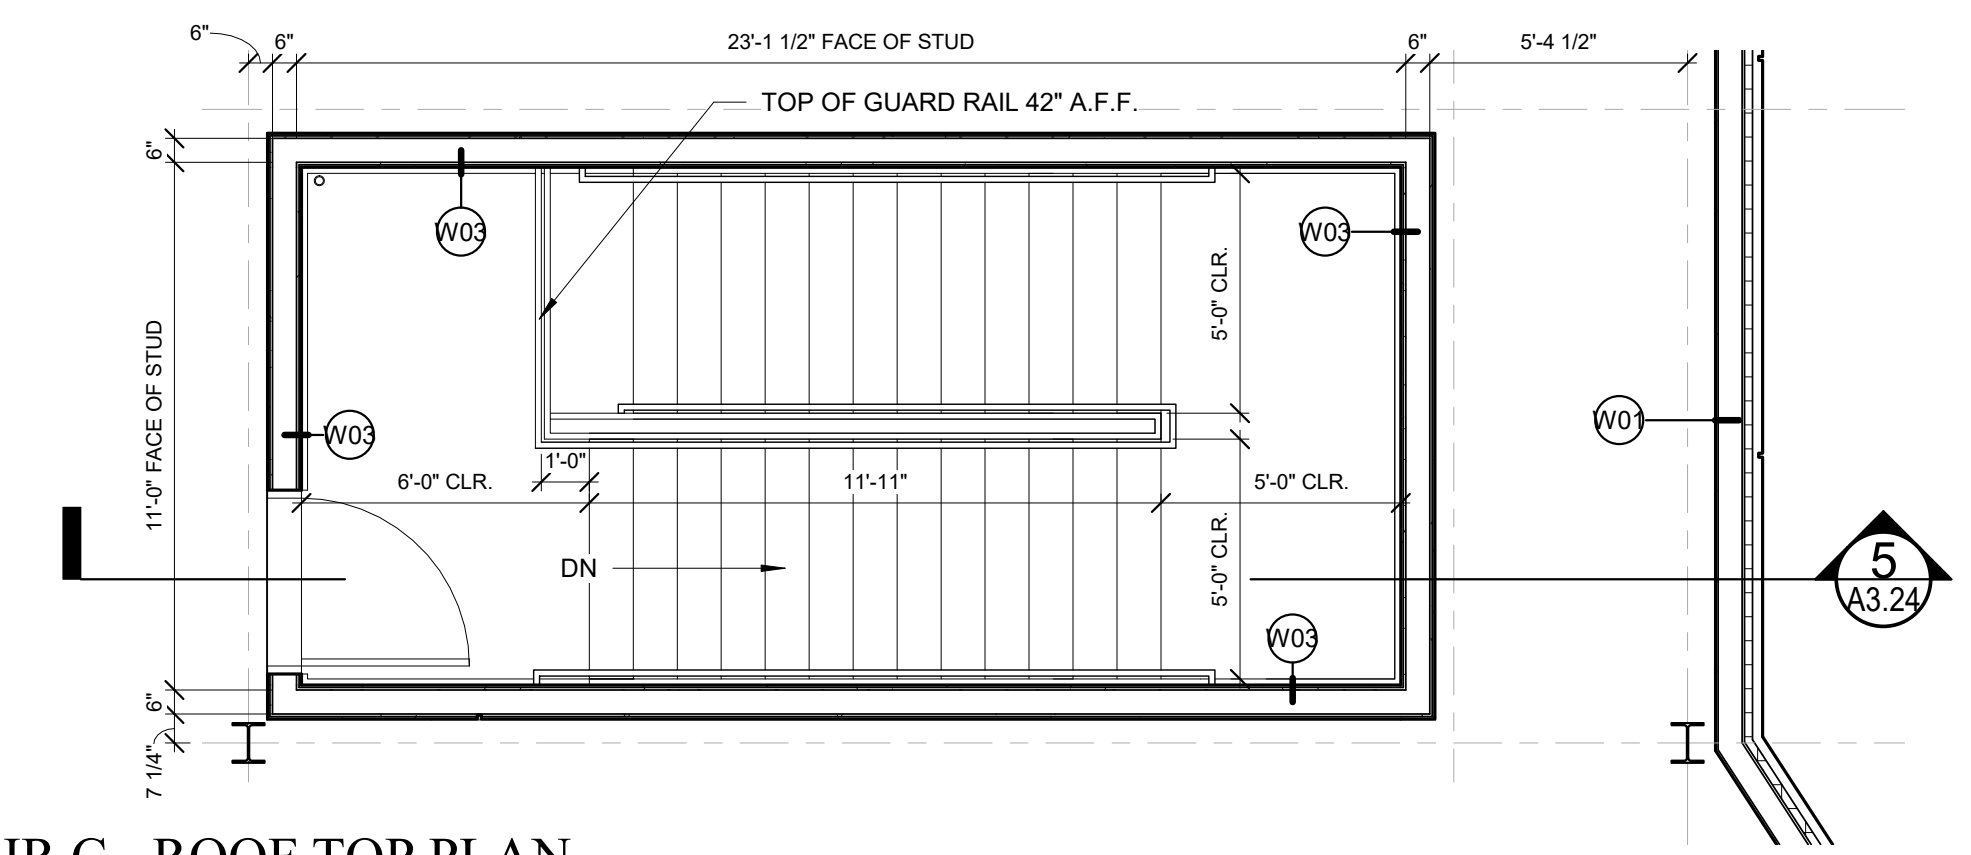


4 | STAIR C - ROOF TOP PLAN
1/4" = 1'-0"

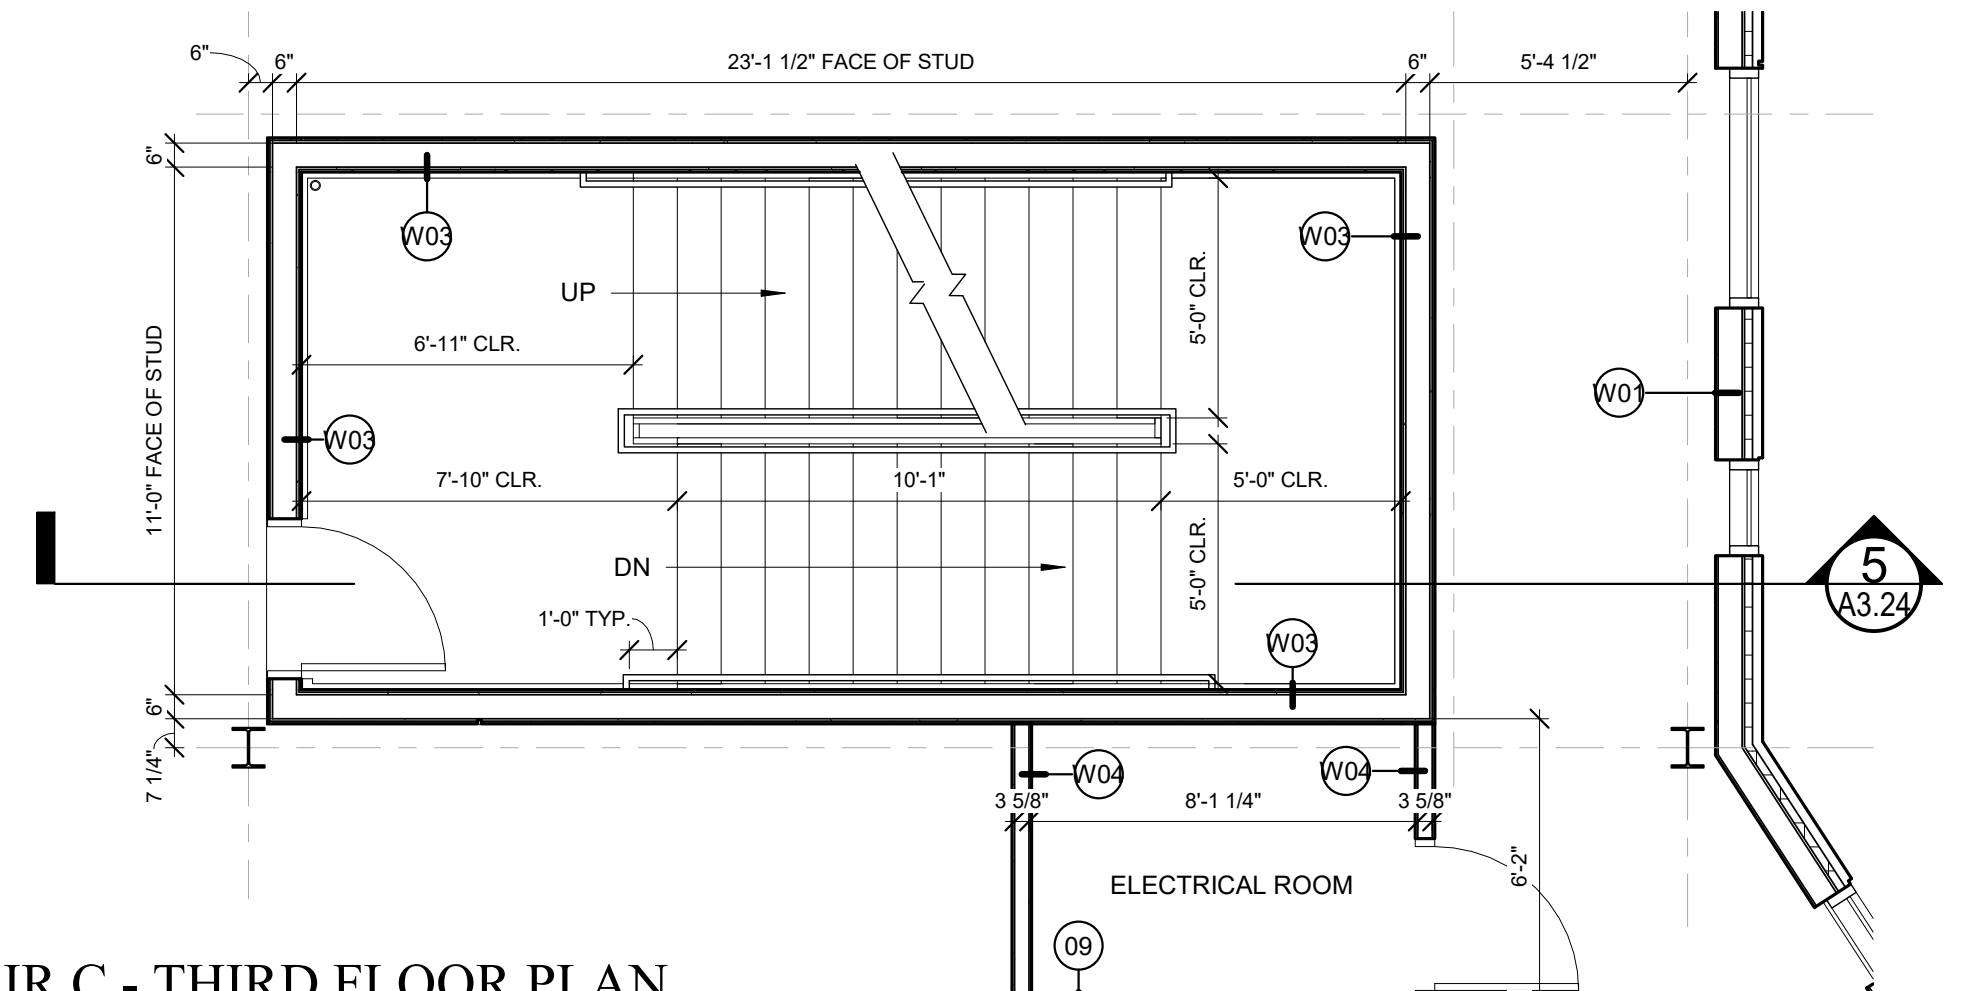


3 | STAIR C - THIRD FLOOR PLAN
1/4" = 1'-0"

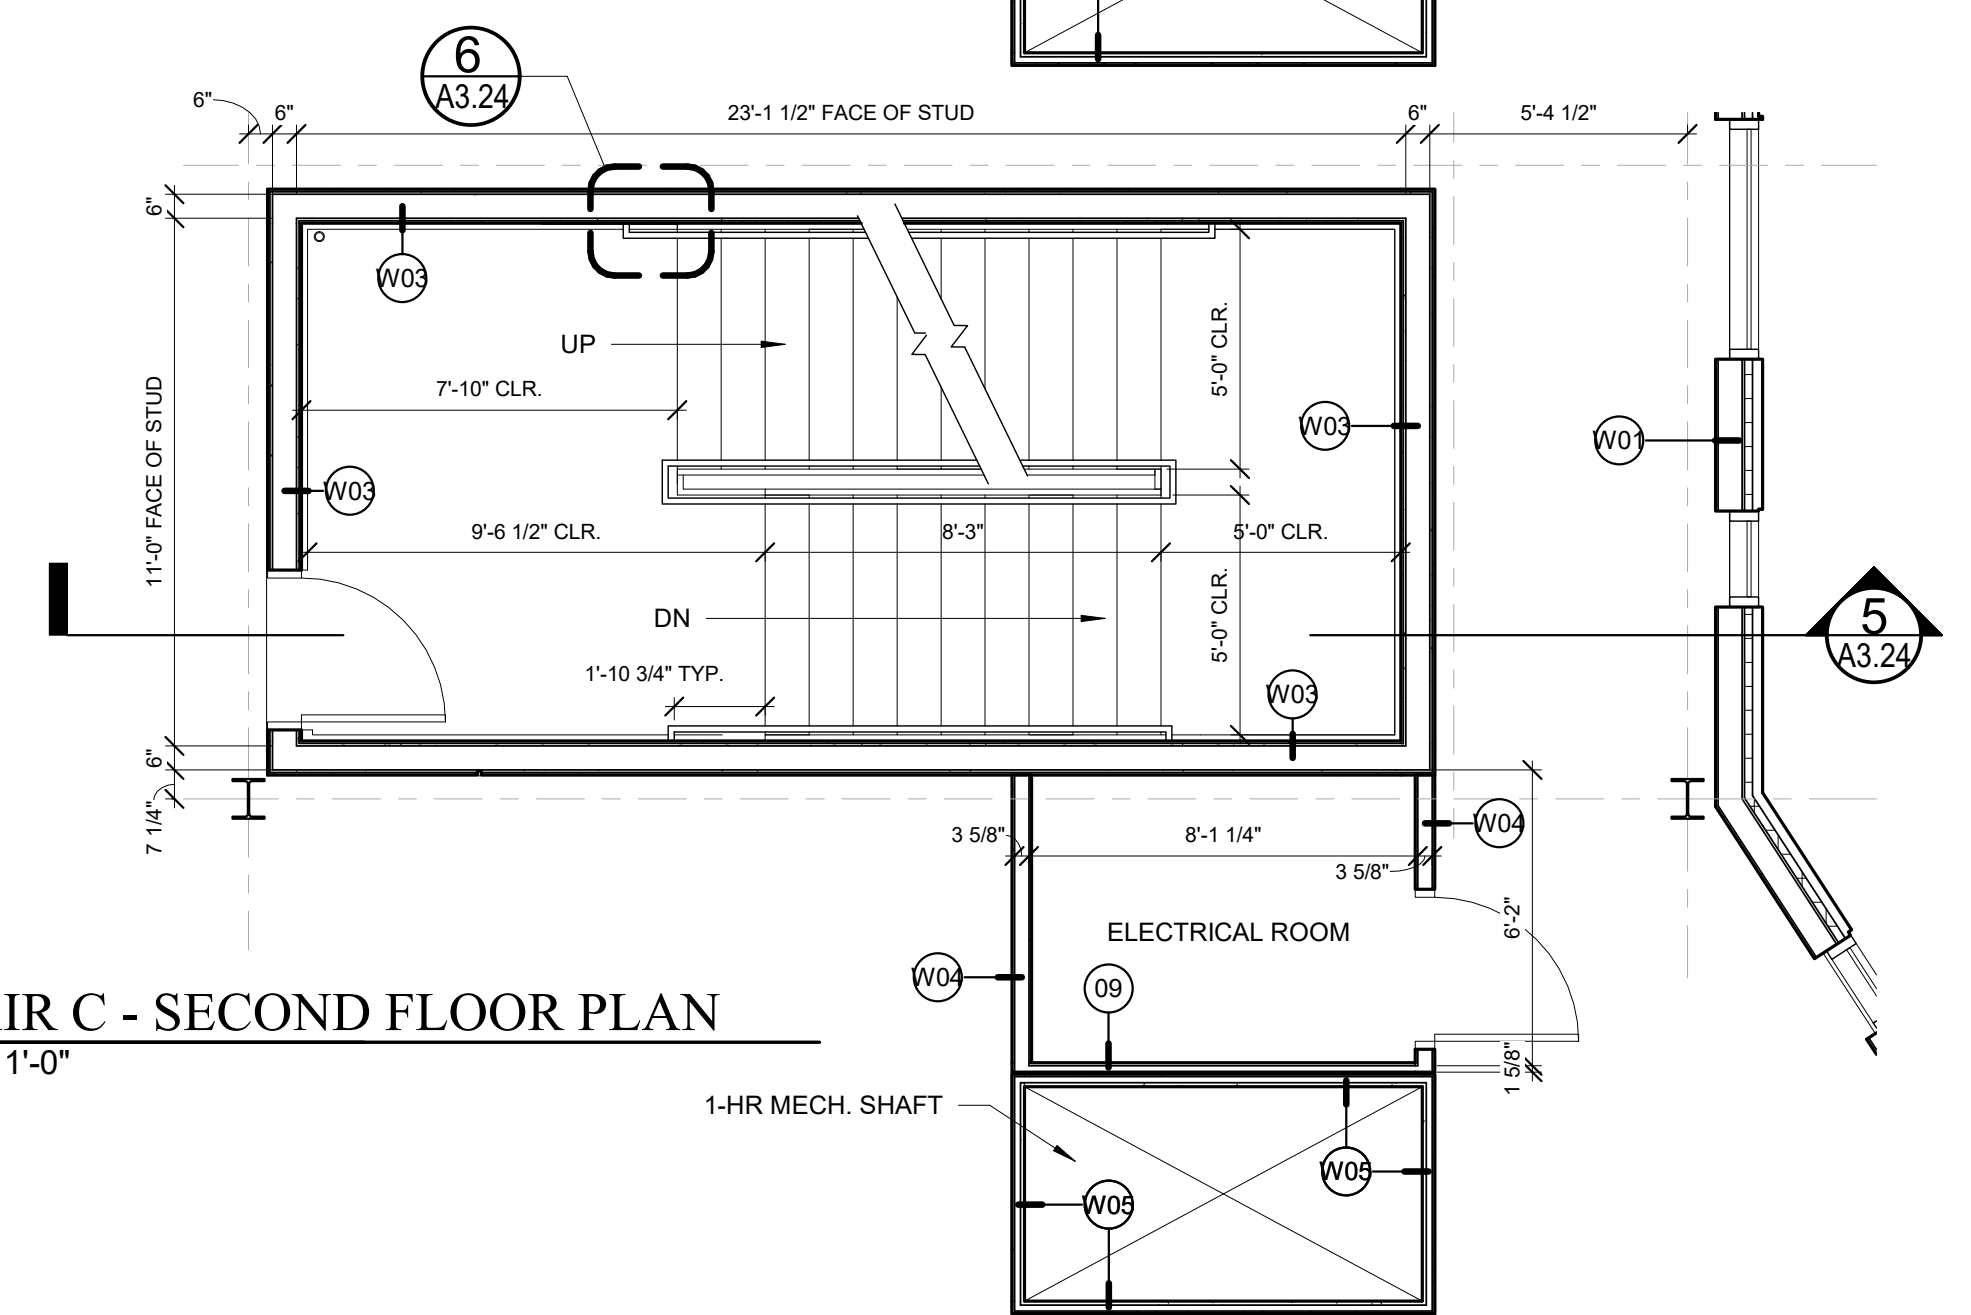

2 | STAIR C - SECOND FLOOR PLAN
1/4" = 1'-0"

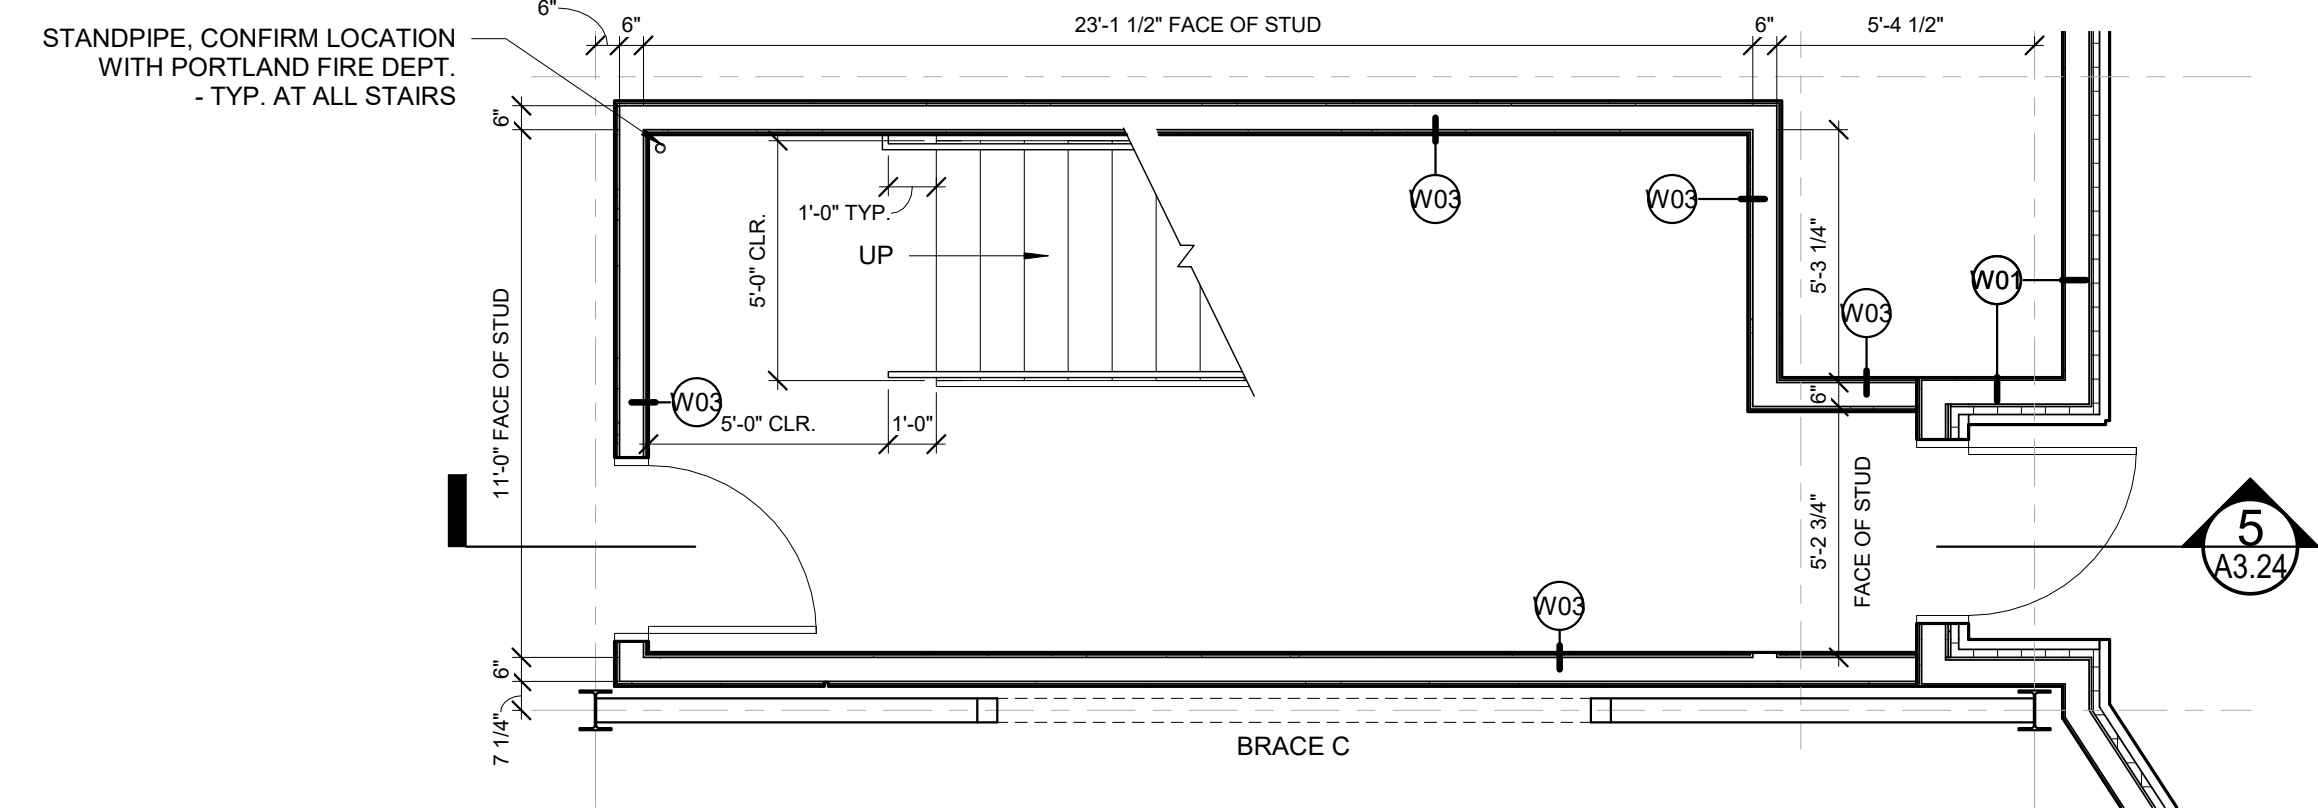

1 | STAIR C - FIRST FLOOR PLAN
1/4" = 1'-0"

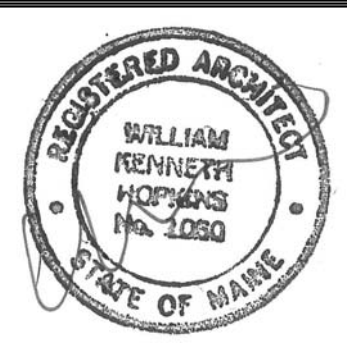

Prepared For:
0 Hancock Street LLC

Consultant:
ARCHETYPE architects
48 Union Wharf Portland, Maine 04101
(207) 772-6022 ARCHETYPE@ARCHETYPEPA.COM

Project:
0 Hancock Street
Portland, Maine

Revisions:
Issued For Permit - 10/23/2017

Date: August 2017
Scale: As indicated
Stair C Sections and Details

A3.24