


NOTE:
 1. SEE SHEET E-001 FOR LEGEND AND GENERAL NOTES.

KEYED NOTE:
 (1)

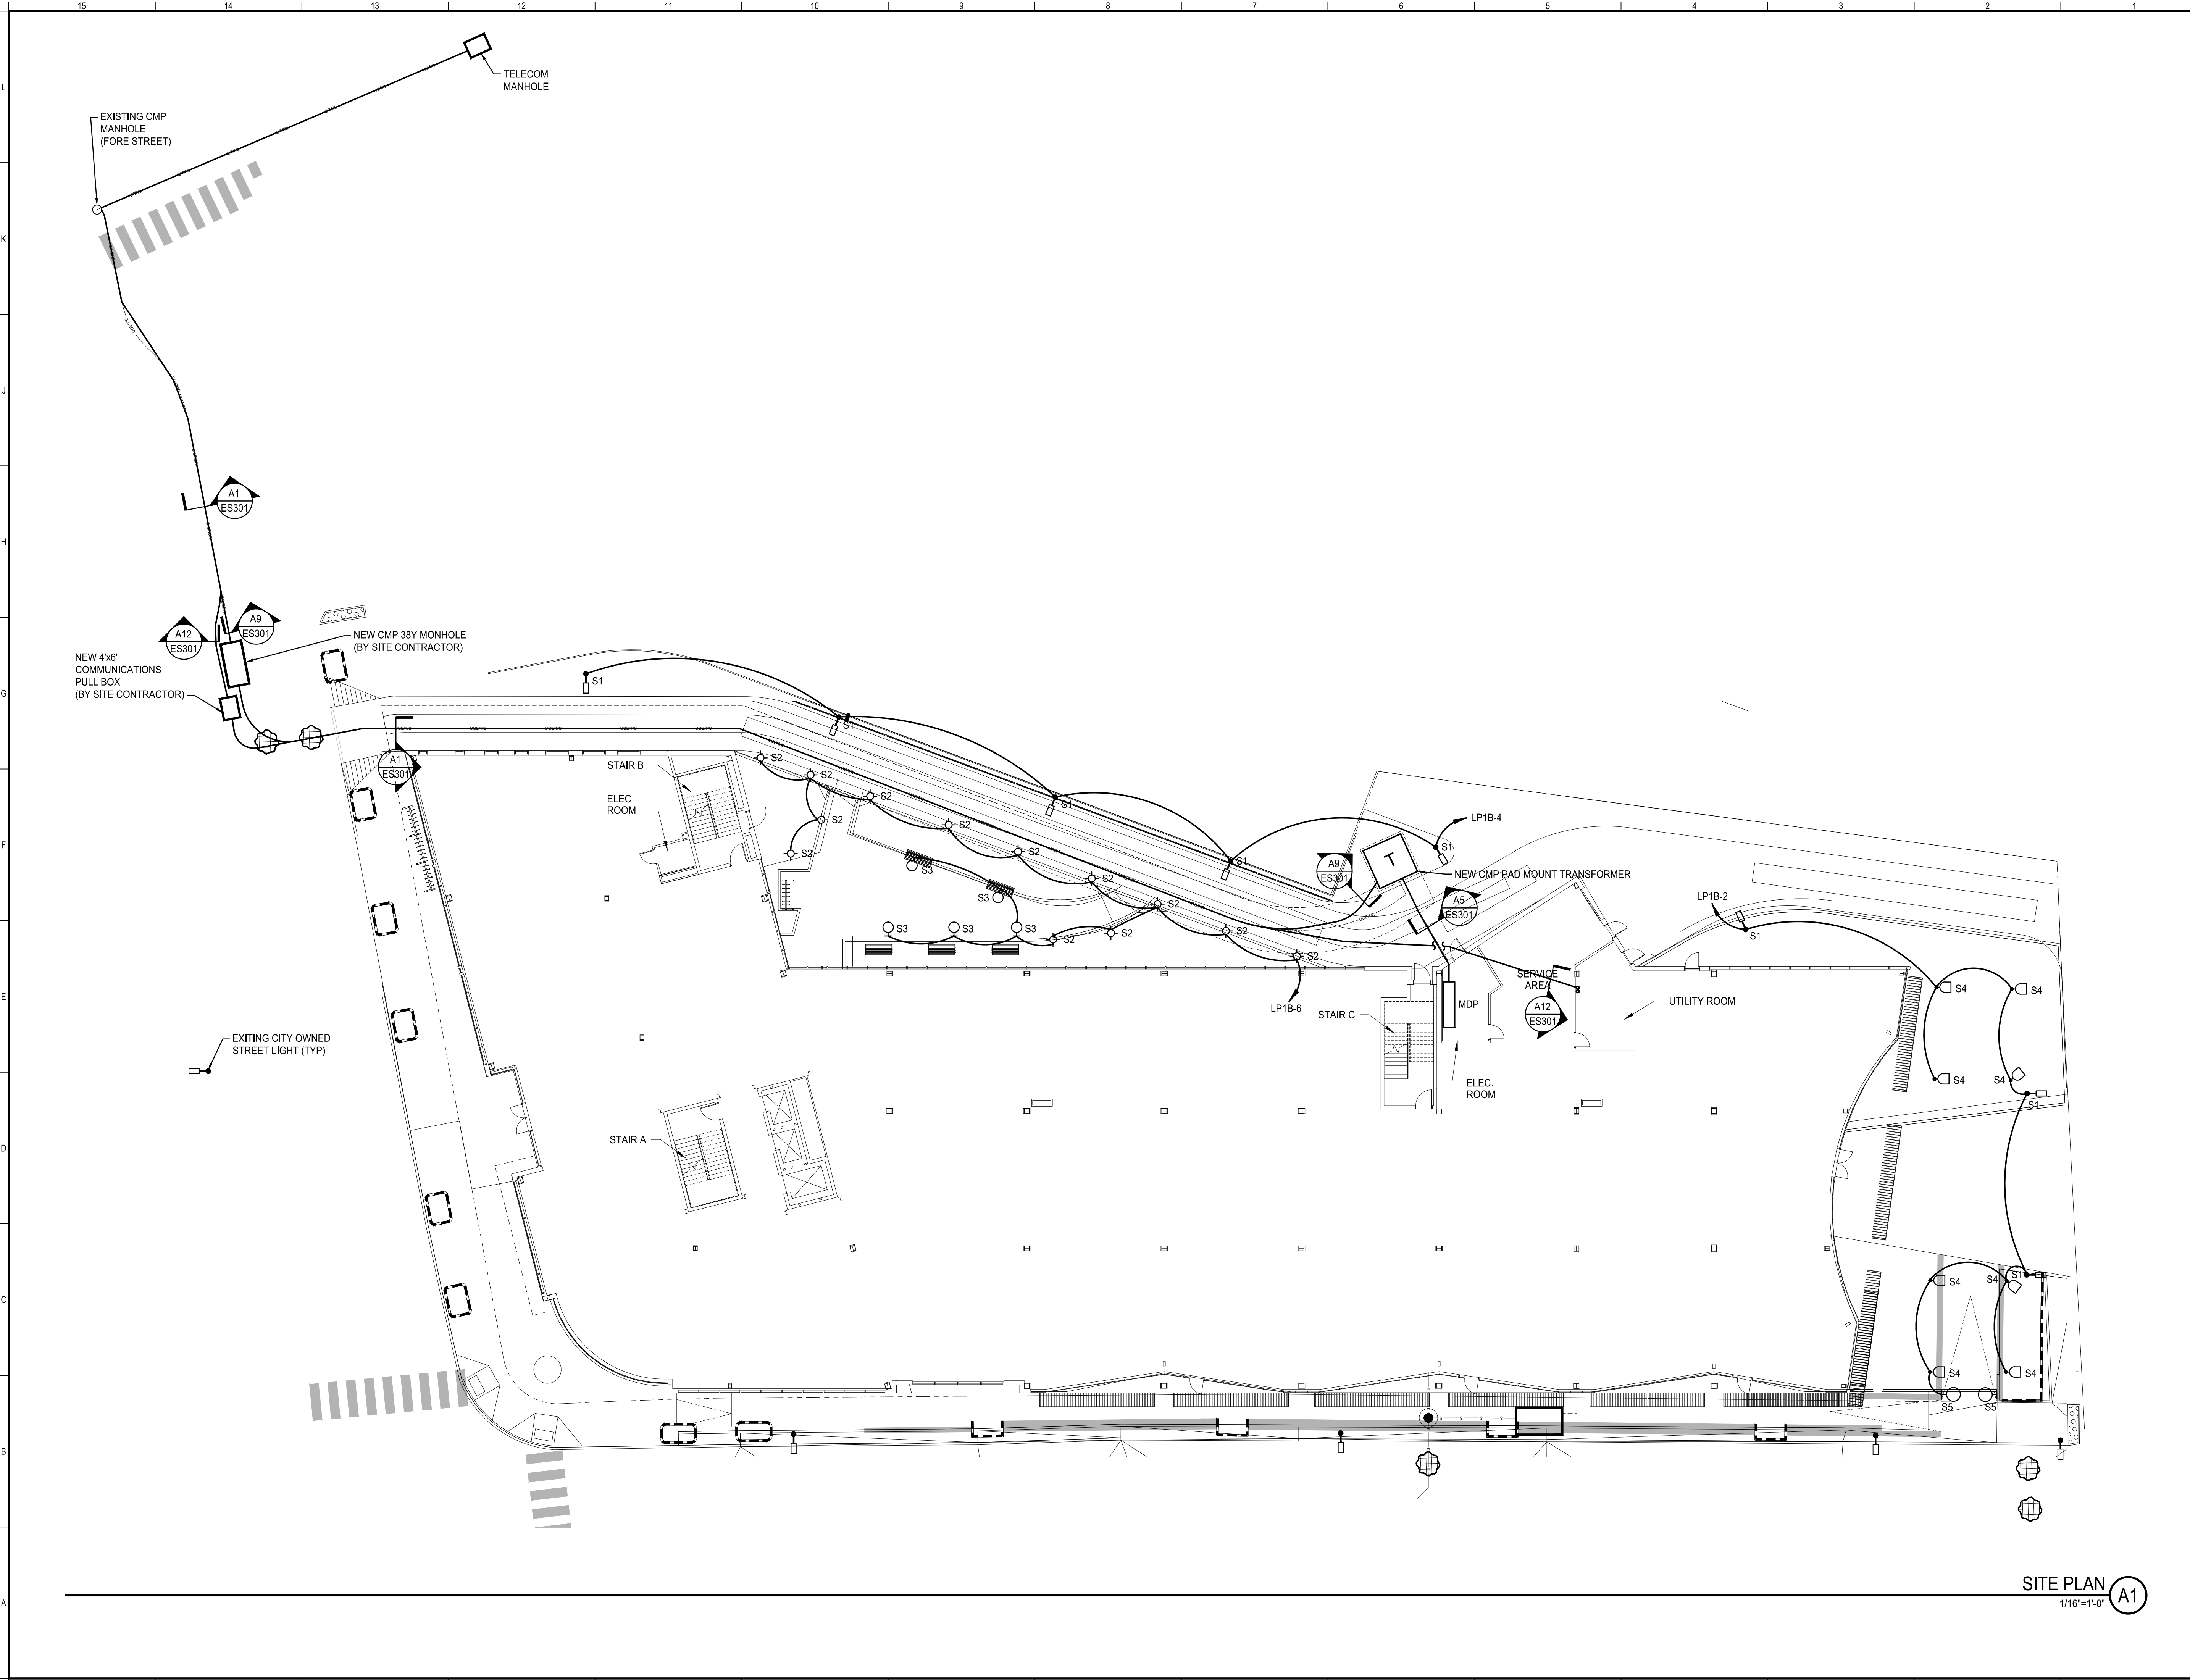

REV	DESCRIPTION	DATE
0	ISSUED FOR PERMIT	10/23/2017

ISSUED FOR PERMIT
 10/23/2017
 CURRENT ISSUE STATUS:


PROJECT NORTH:

SMRT Architects and Engineers
 144 Fore Street
 Portland, Maine 04104
 1.877.700.7678
 www.smrtinc.com

ARCHITECTURE | ENGINEERING | PLANNING | INTERIORS | ENERGY **SMRT**

CLIENT NAME
 PROJECT TITLE

PROJECT LOCATION
**ELECTRICAL
 SITE PLAN**

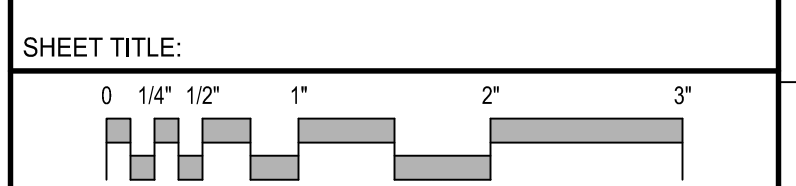

SCALE: AS NOTED

PROJECT MANAGER:	DJT	PROJECT NO.:	17146
A/E OF RECORD:	DJT		
JOB CAPTAIN:	DJT		
DRAWN BY:	CDS		
SMRT FILE:	ES101-17146	SHEET No.:	ES101

©COPYRIGHT 2016 SMRT INC.

SITE PLAN
 1/16"=1'-0" (A1)