



2ND FLOOR PLAN - CORE & SHELL PLAN K3
1/16" = 1'-0"

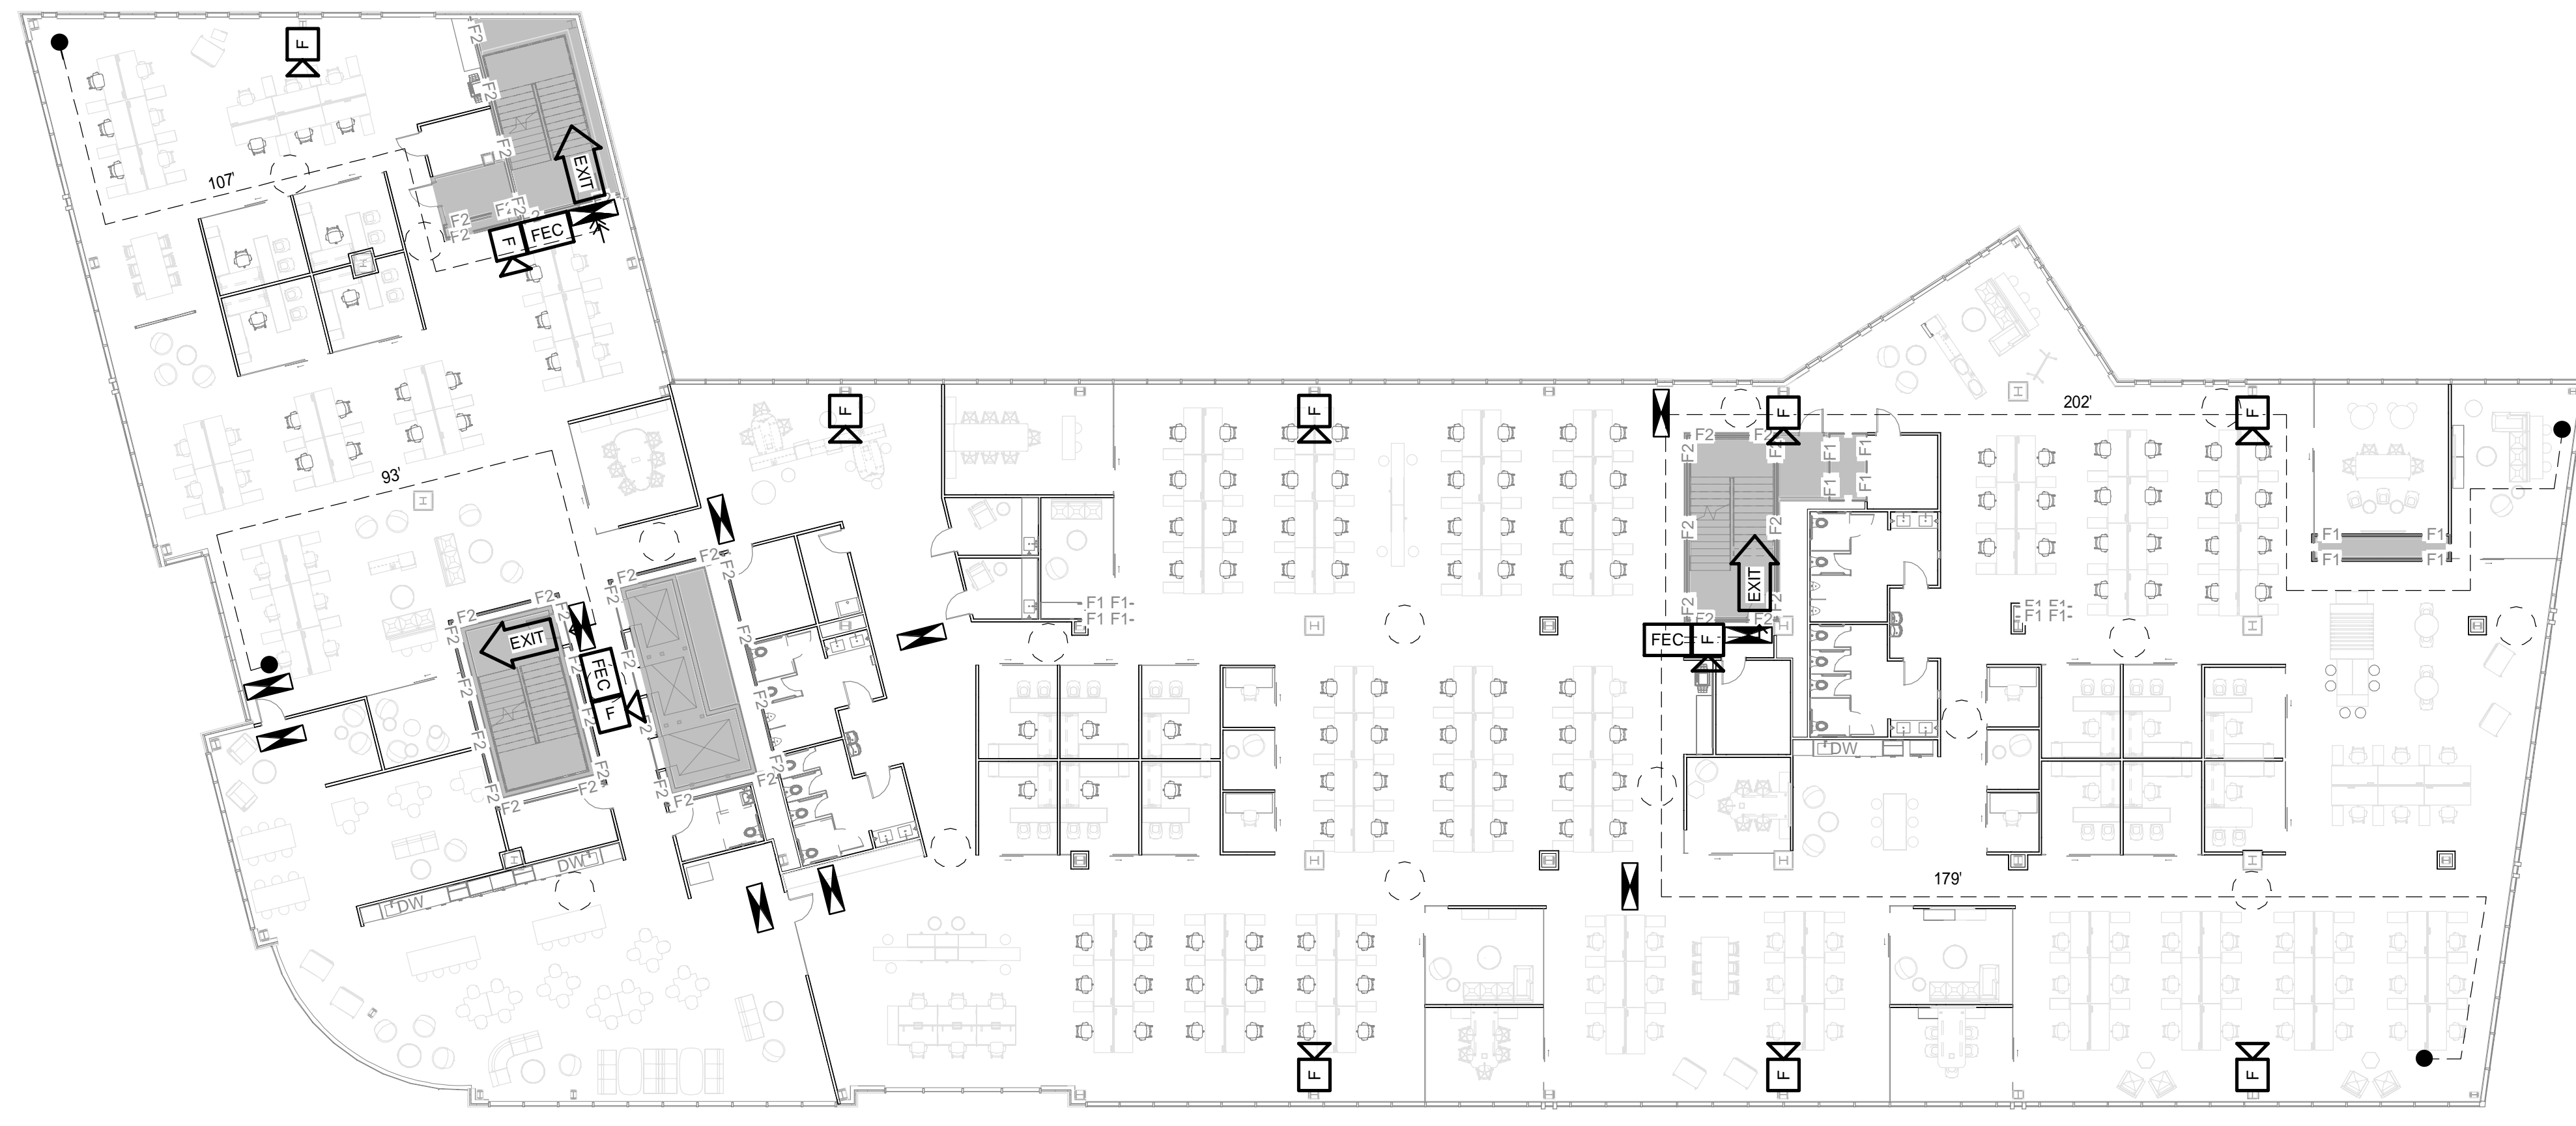

2ND FLOOR PLAN - LIFE SAFETY - PROPOSED E3
1/16" = 1'-0"

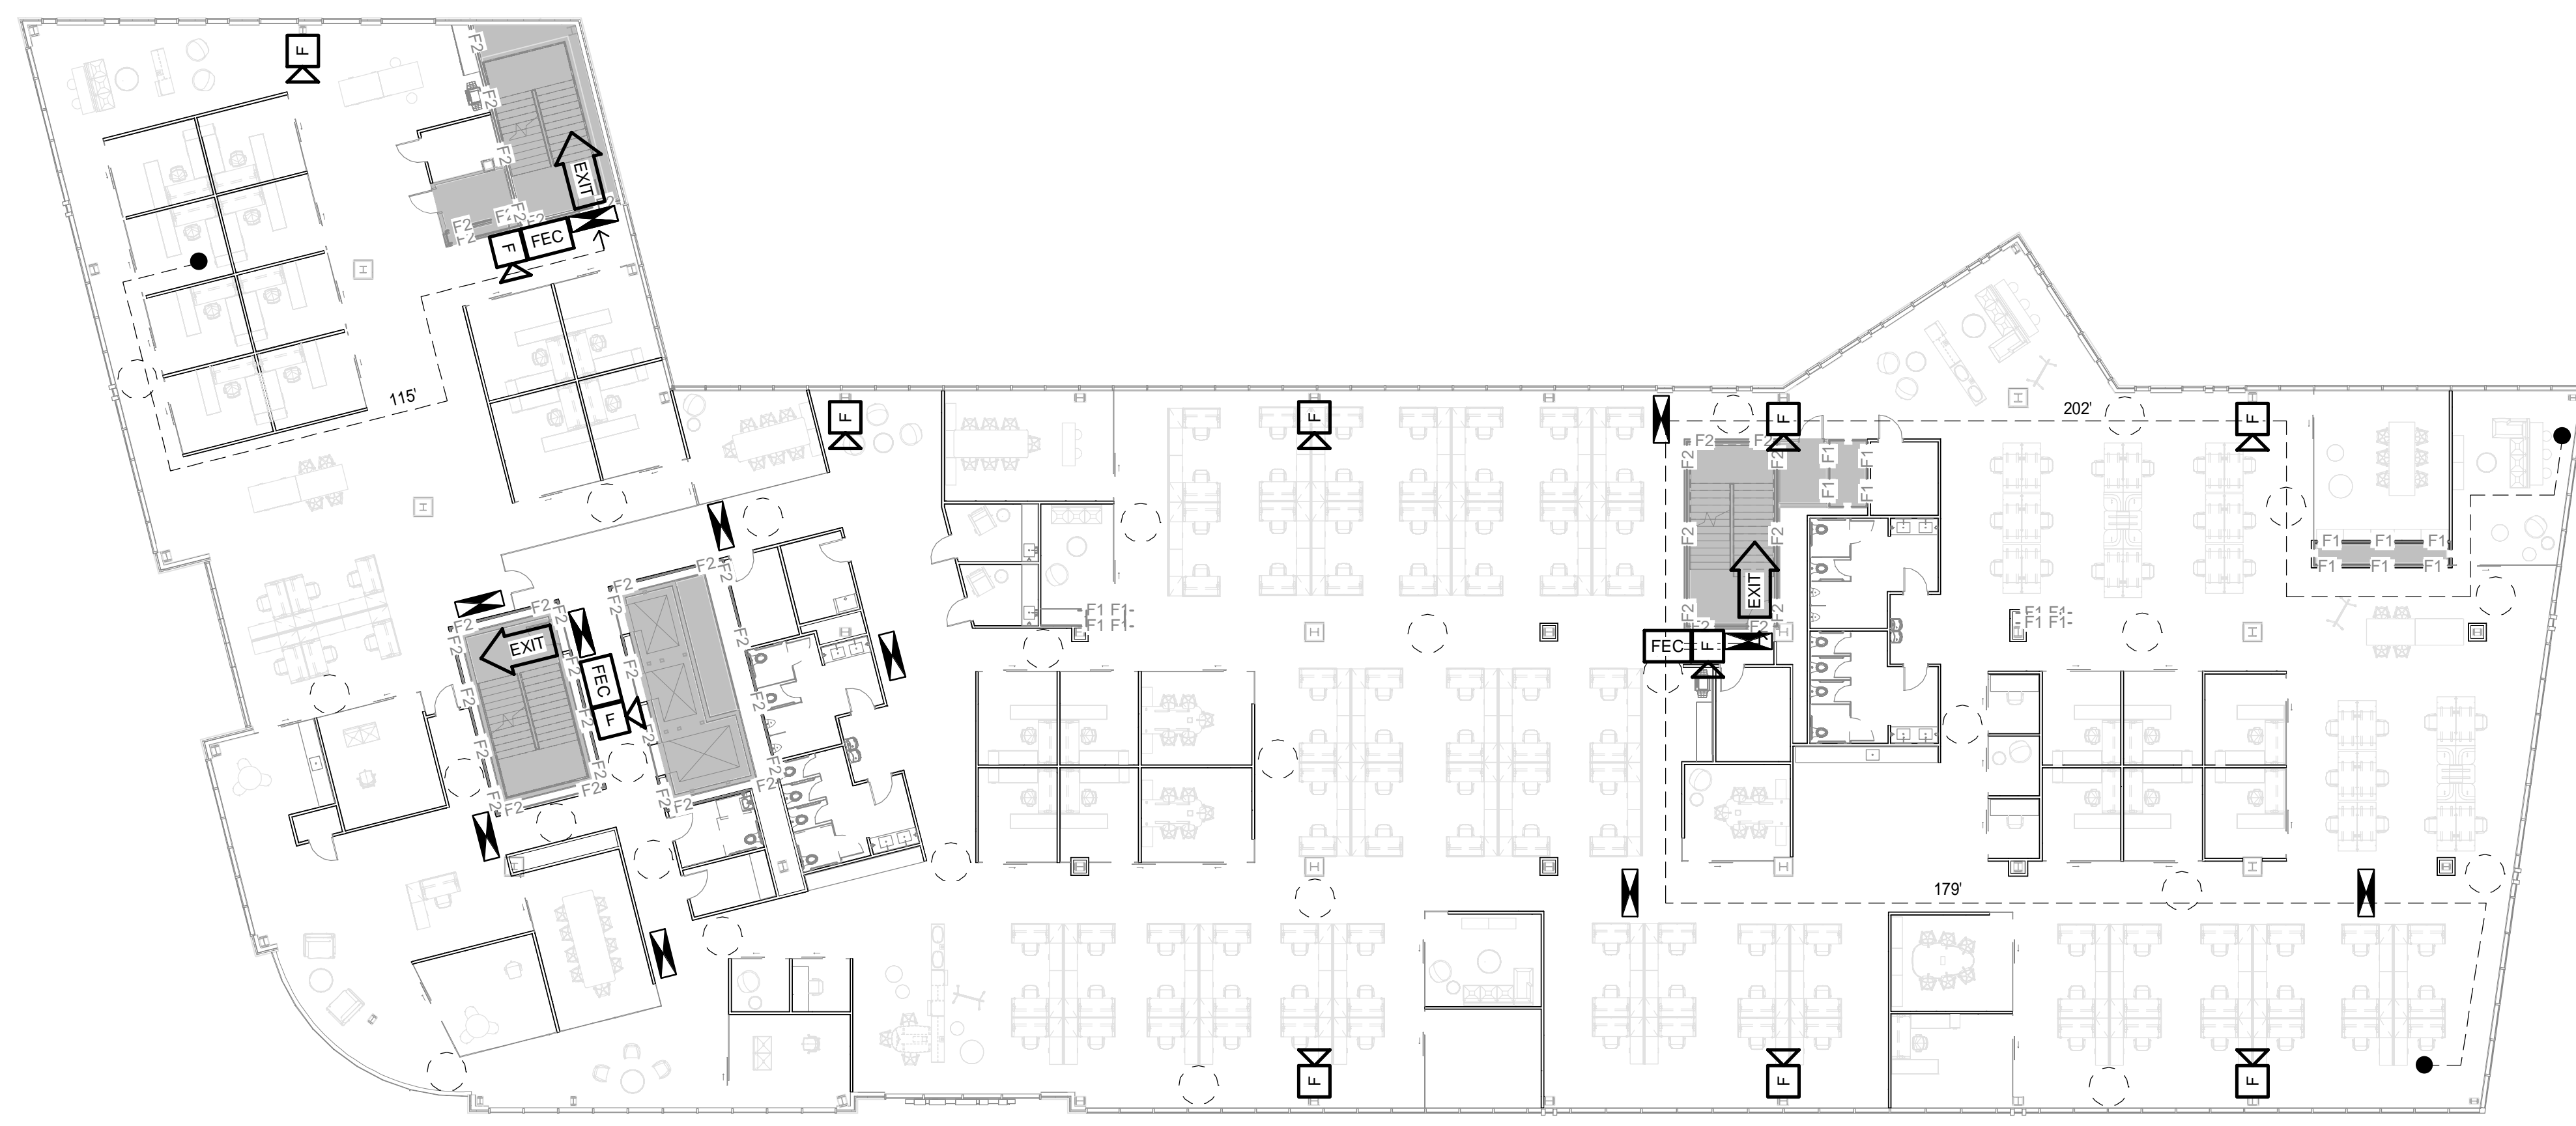

3RD FLOOR PLAN - LIFE SAFETY - PROPOSED A3
1/16" = 1'-0"

LIFE SAFETY LEGEND

- H2 — 2 HOUR RATED HORIZONTAL EXIT & SMOKE BARRIER
- O2 — 2 HOUR RATED OCCUPANCY SEPARATION & SMOKE BARRIER
- F2 — 2 HOUR RATED FIRE BARRIER
- F1 — 1 HOUR RATED FIRE BARRIER
- S2 — 2 HOUR RATED SMOKE BARRIER
- S1 — 1 HOUR RATED SMOKE BARRIER
- S0 — SMOKE PARTITION
- EXIT DISCHARGE
- ⊗ SMOKE CONTAINMENT BARRIER
- ⊗ STANDPIPE OR HOSE VALVE CABINET
- ⊗ FIRE DEPT. CONNECTION
- 172 — TRAVEL DISTANCE
- ☐ FEC FIRE EXTINGUISHER CABINET
- ☐ FE FIRE EXTINGUISHER WALL HUNG
- ➡ EXIT EGRESS DOOR
- ☐ FIRE ALARM VISIBLE ONLY NOTIFICATION INDICATOR
- ☐ FIRE ALARM AUDIBLE/VISIBLE NOTIFICATION INDICATOR
- ☐ EXIT SIGN
- ☐ NOT IN SCOPE
- 5'-0" CLEARANCE

REV	DESCRIPTION	DATE

ISSUED FOR PERMITTING
02-05-2017

CURRENT ISSUE STATUS:

PROJECT NORTH:
SMRT Architects and Engineers
144 Fore Street/P.O. Box 618
Portland, Maine 04104

ARCHITECTURE | ENGINEERING | PLANNING | INTERIORS | ENERGY **SMRT**

WEX
CORPORATE HEADQUARTERS

PORTLAND, ME
LEVEL TWO AND THREE LIFE SAFETY PLAN



SCALE: AS NOTED

PROJECT MANAGER: GWV	PROJECT NO: 17120-01
A/E OF RECORD: GWV	
JOB CAPTAIN: CBM	
DRAWN BY: CBM	
SMRT FILE: A-003-17120-01	SHEET No. A-003