

DATE of APPROVAL October 4, 2017

PLANNER Caitlin Cameron

PROJECT NO. 2017-180
 Scarborough, Maine 04074-8929
 Tel. 207.883.3355
 www.stantec.com


Copyright Reserved
 The Contractor shall verify and be responsible for all dimensions. DO NOT scale the drawing - any errors or omissions shall be reported to Stantec without delay.
 The Copyrights to all designs and drawings are the property of Stantec. Reproduction or use for any purpose other than that authorized by Stantec is forbidden.

Consultants
 ARCHITECT ARCHETYPE
 LANDSCAPE ARCHITECT MOHR & SEREDIN
 SURVEYOR OWEN HASKELL
 CONTRACTOR CIANBRO

Notes

6	REVISED ISSUED FOR CONSTRUCTION/FINAL PLANS PER CITY COMMENTS	17.02.24	SRB	BY	YAMMUDO
5	ISSUED FOR CONSTRUCTION/FINAL PLANS	17.02.20	SRB		
4	RESUBMITTED FOR CONDITIONS OF APPROVAL	17.02.10	SRB		
3	RESUBMITTED FOR FINAL SITE PLAN REVIEW PRIOR TO OCT. 4, 2017 PUBLIC HEARING	17.09.26	SRB		
2	REVISED BUILDING FOOTPRINT AND GRADING - RESUBMITTED TO CITY	17.09.11	SRB		
1	FINAL SITE PLAN REVIEW	17.08.08	SRB		



File Name: 195350450_grading.dwg
 P.E. STEPHEN R. BUSHBY
 Permit-Seal

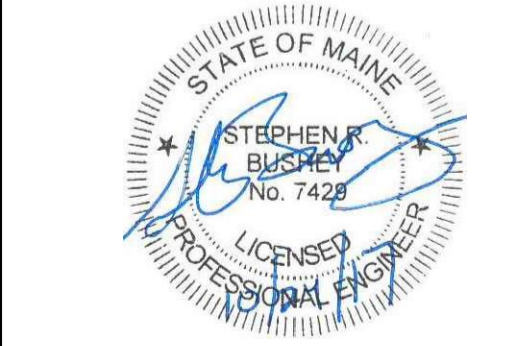

Client/Project
 0 HANCOCK STREET LLC

THAMES STREET SITE
 PORTLAND, MAINE
 Title
**GRADING, DRAINAGE AND
 EROSION CONTROL PLAN**

Project No. 195350450
 Scale 1" = 20'
 Sheet

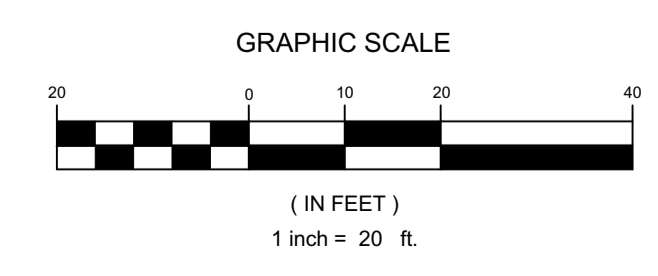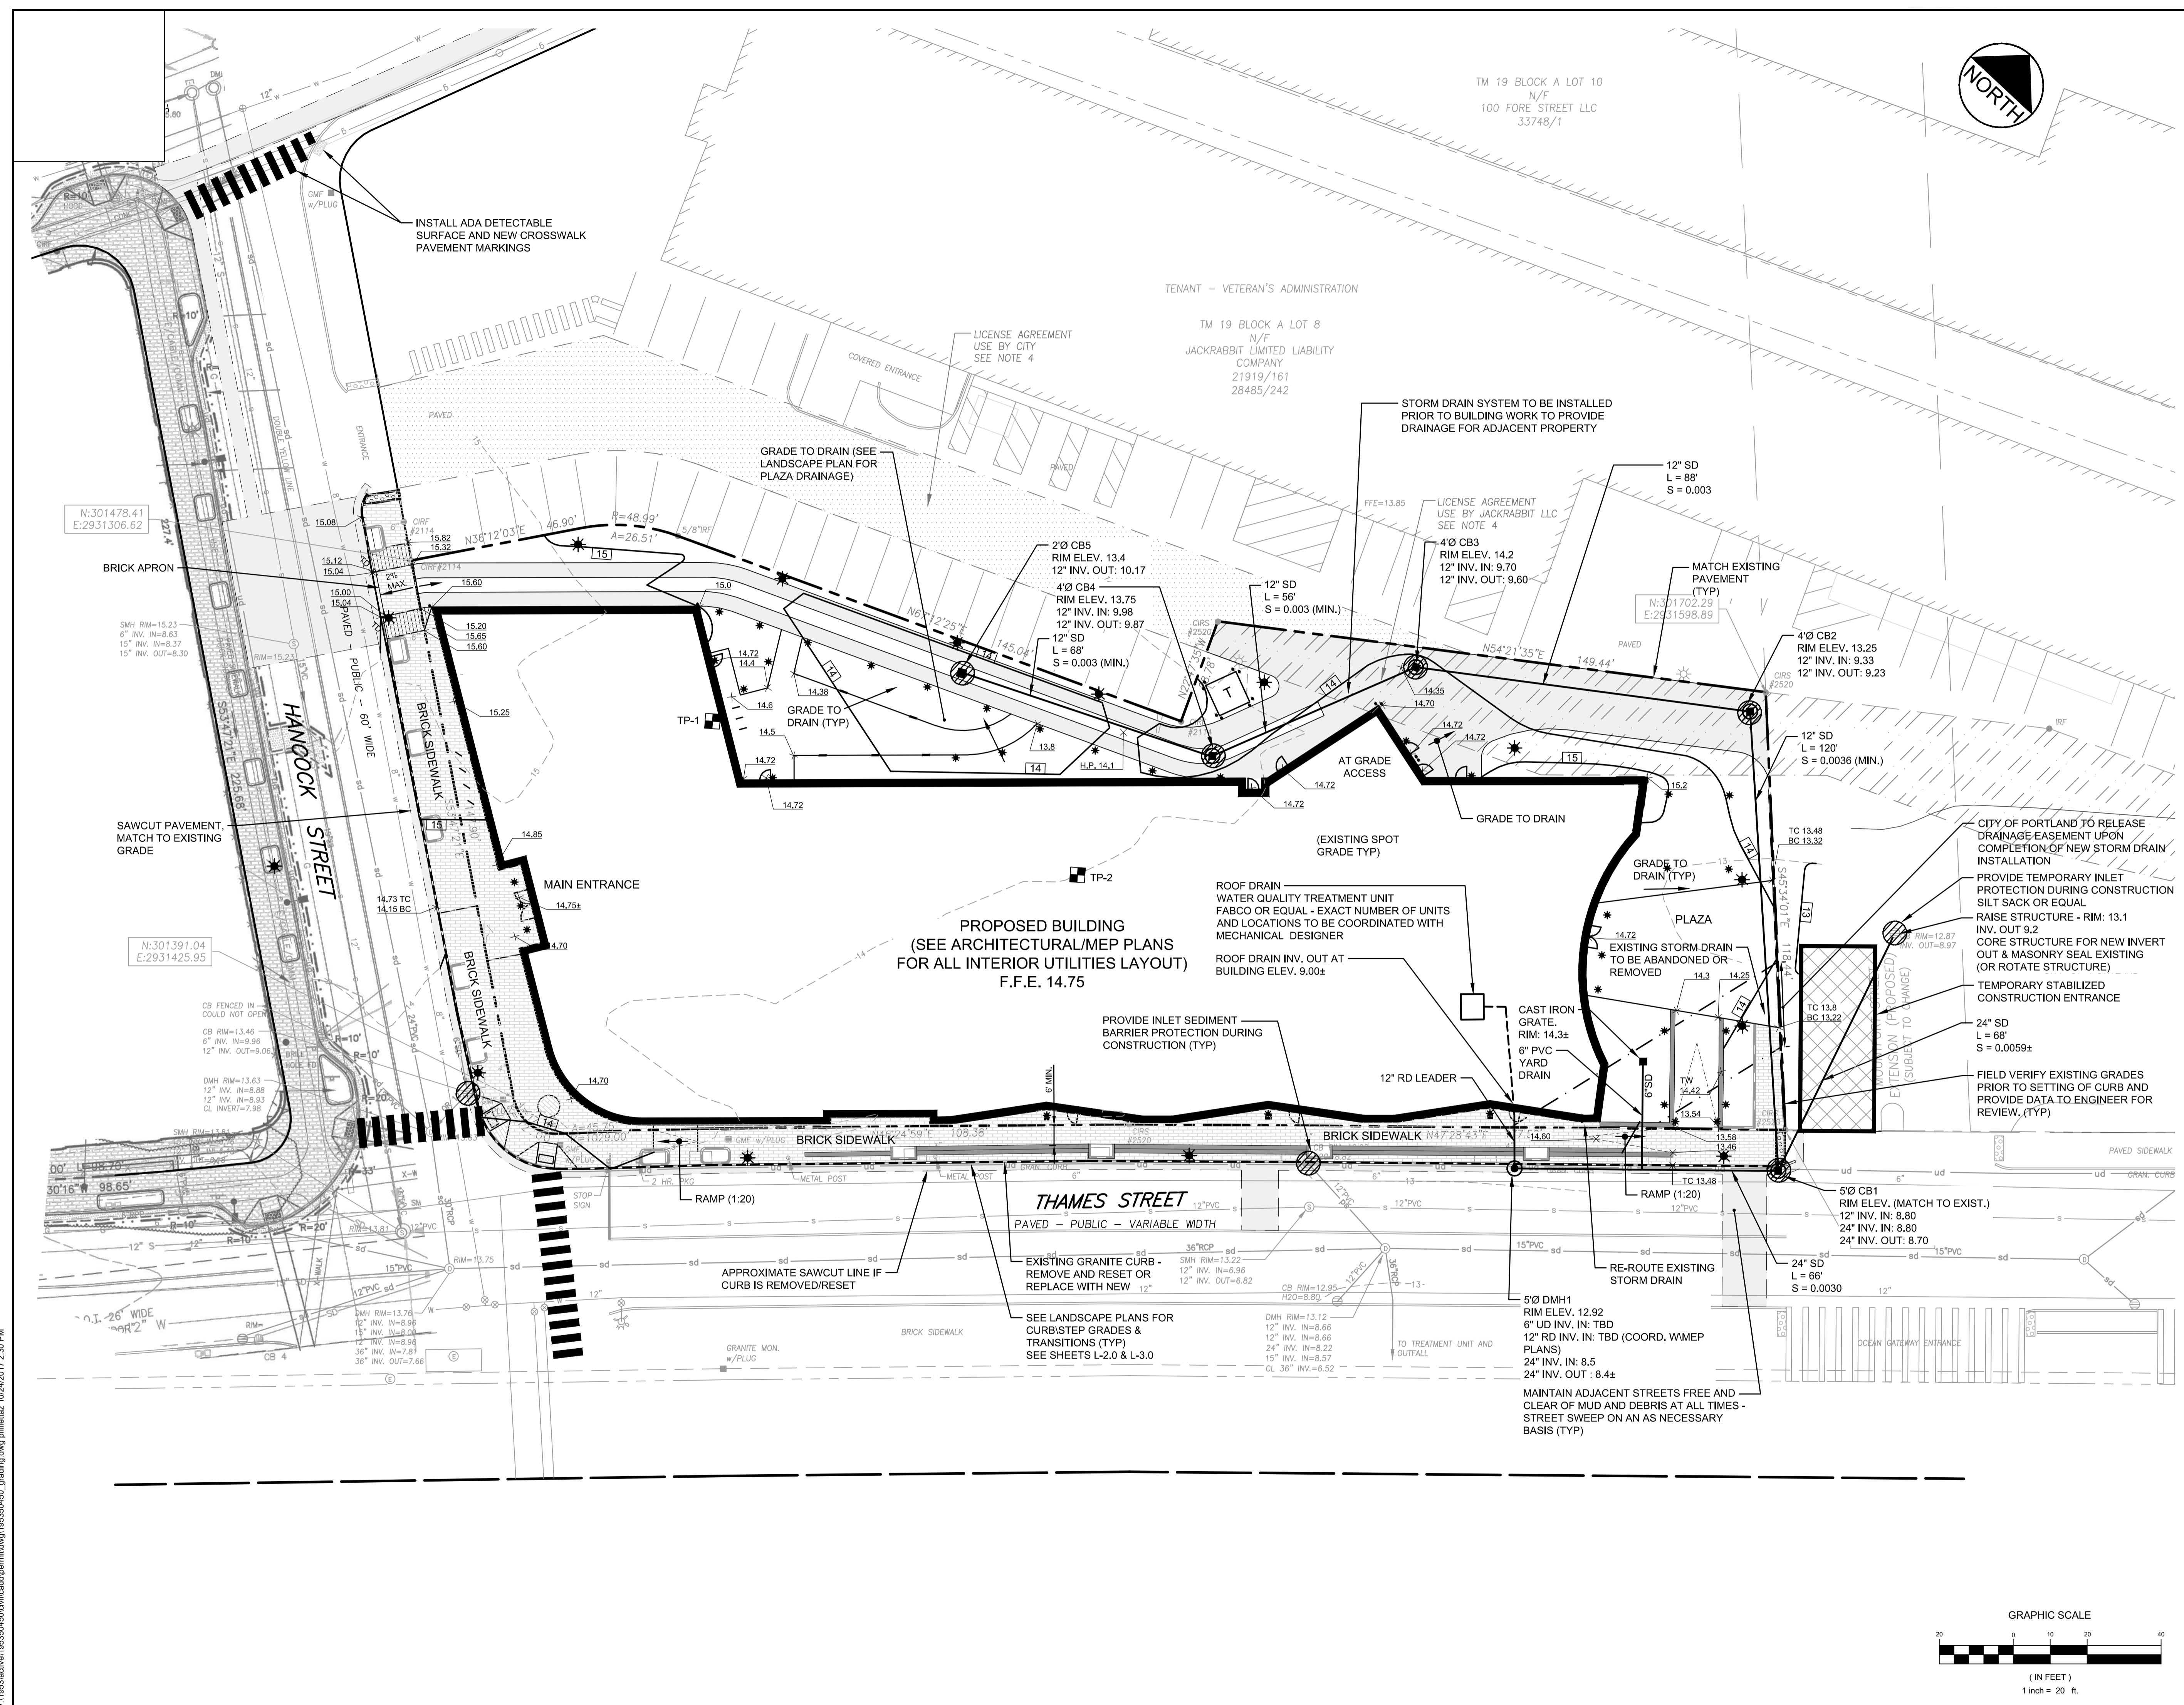

V:\195350450\civil\cad\permits\195350450_grading.dwg plllintaz 10/24/2017 2:30 PM