




DATE of APPROVAL October 4, 2017  
 PLANNER Caitlin Cameron  
 PROJECT NO. 2017-180  
 Scarborough, Maine 04074-8929  
 Tel. 207.883.3355  
 www.stantec.com


Copyright Reserved  
 The Contractor shall verify and be responsible for all dimensions. DO NOT scale the drawing - any errors or omissions shall be reported to Stantec without delay.  
 The Copyrights to all designs and drawings are the property of Stantec. Reproduction or use for any purpose other than that authorized by Stantec is forbidden.

Consultants  
 ARCHITECT ARCHETYPE  
 LANDSCAPE ARCHITECT MOHR & SEREDIN  
 SURVEYOR OWEN HASKELL  
 CONTRACTOR CIANBRO

Notes


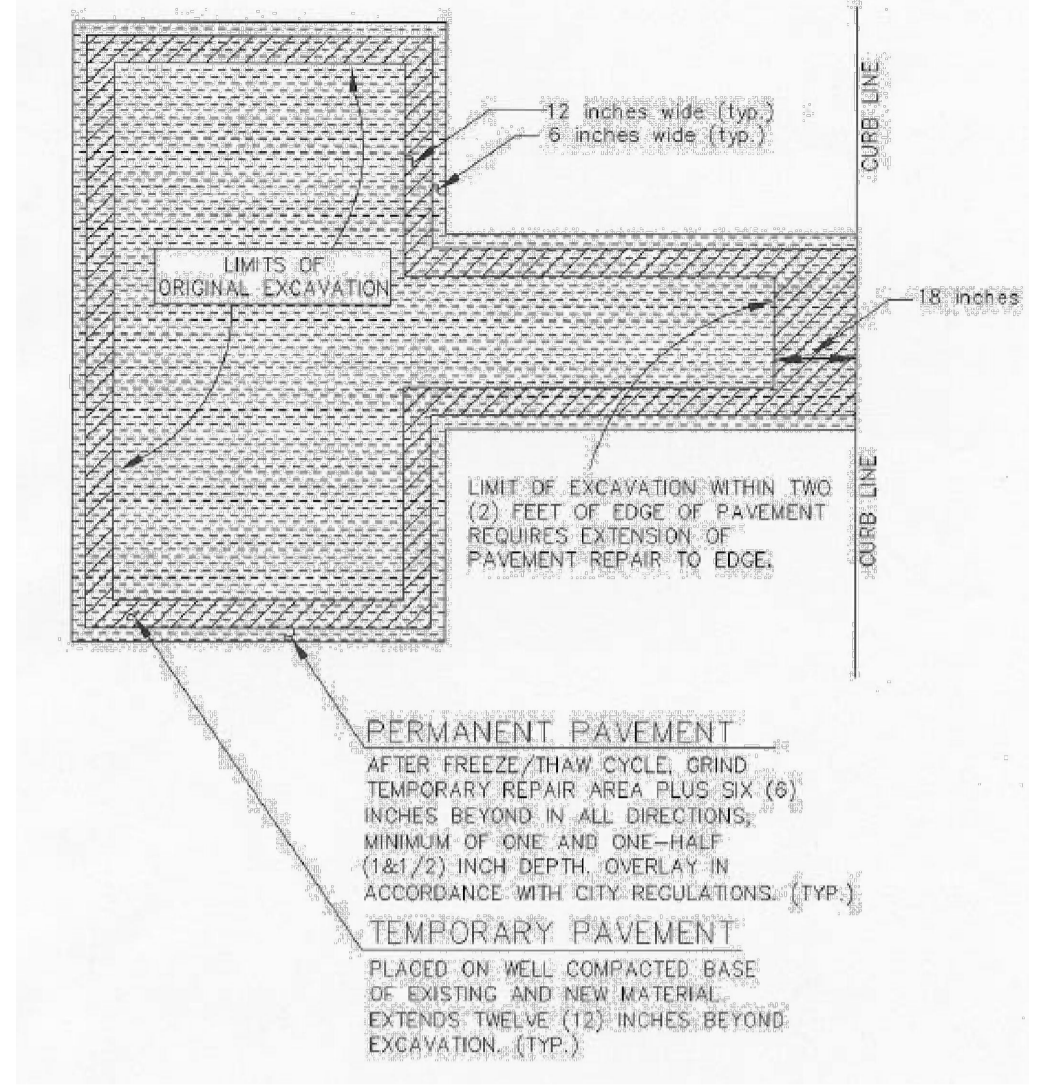


**(A) PLAN VIEW OF MINOR EXCAVATION PAVEMENT REPAIR**  
 AS OBTAINED FROM THE CITY OF PORTLAND "RULES AND REGULATIONS FOR EXCAVATION ACTIVITIES IN THE PUBLIC RIGHT OF WAY"

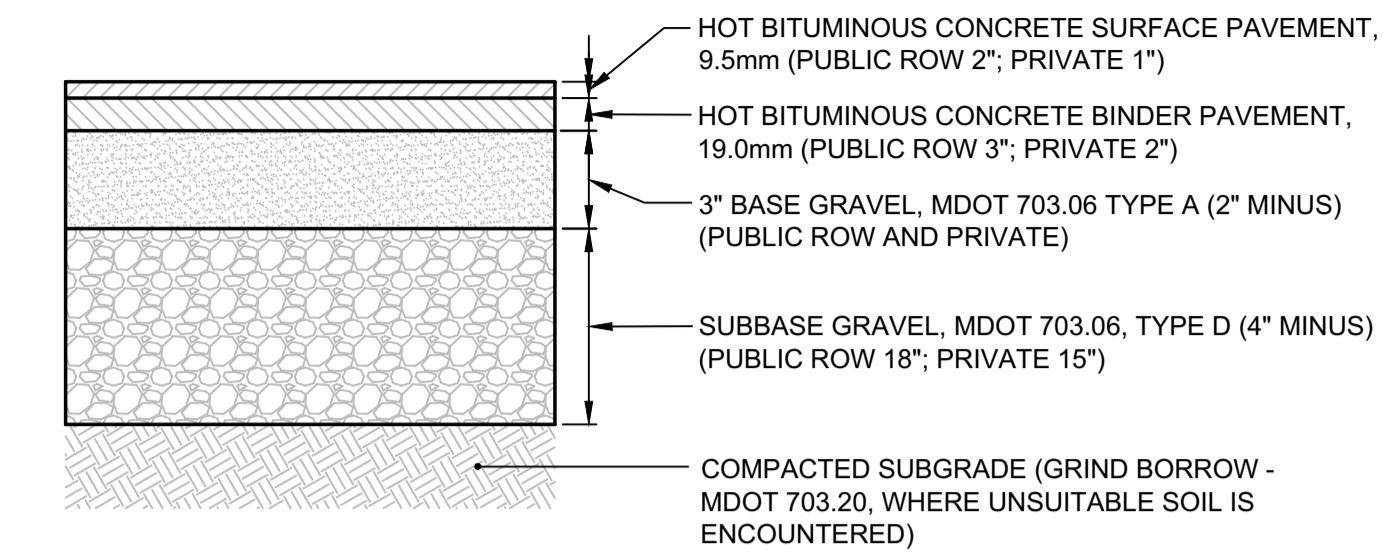


**NOTES:**  
 1. APPLY TACK COAT BETWEEN BINDER AND SURFACE COURSES.  
 2. ALL MATERIALS SHALL CONFORM TO MDOT SPECIFICATIONS, LATEST REVISION AND/OR CITY OF PORTLAND TECHNICAL STANDARD, WHICHEVER IS MORE STRINGENT. COMPACTION OF ALL MATERIALS TO BE IN ACCORDANCE WITH THE SPECIFICATIONS AND THE GEOTECHNICAL REPORT.


**(D) BITUMINOUS CONCRETE PAVEMENT SECTION**  
 N.T.S.

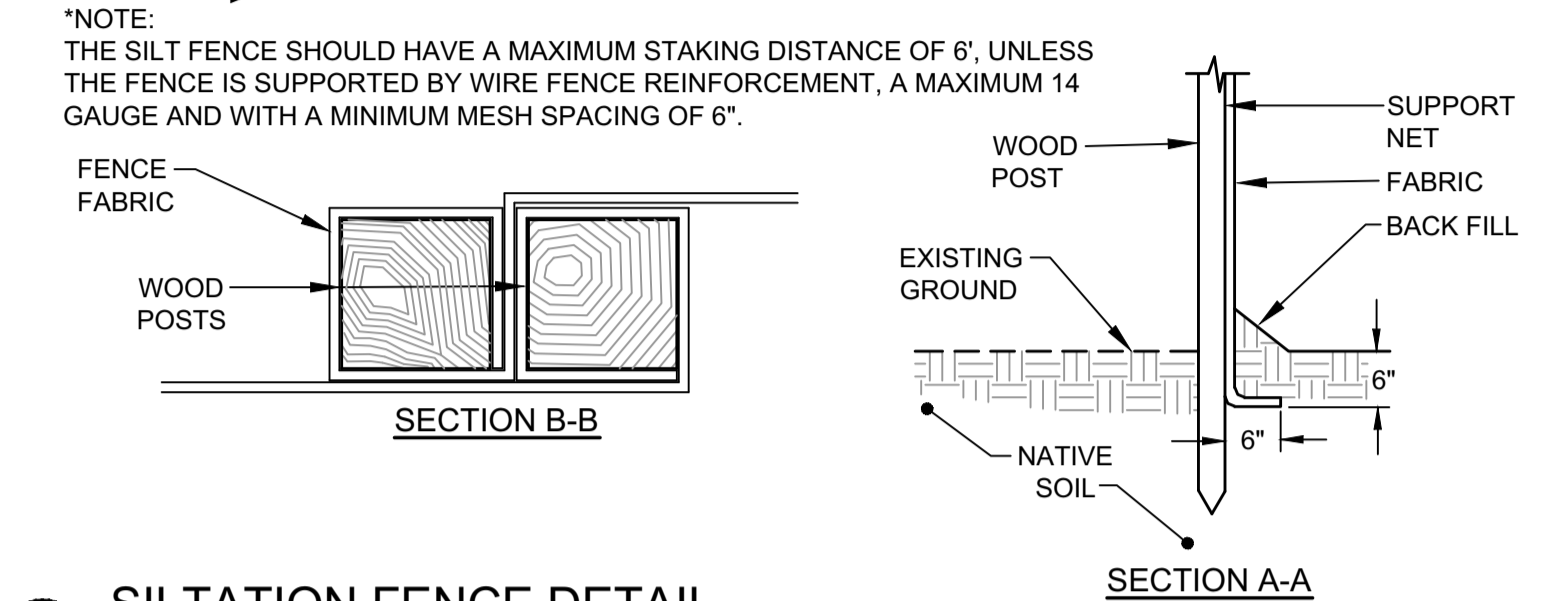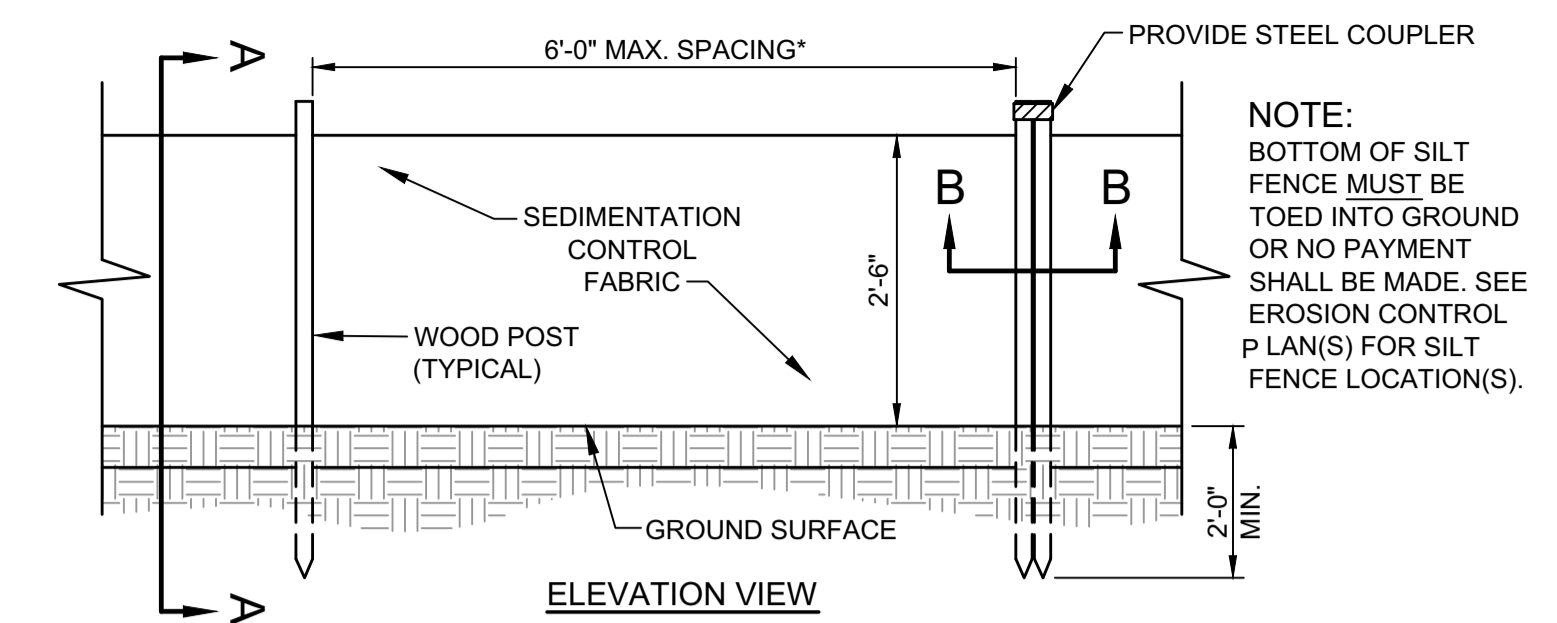



**(G) SILTATION FENCE DETAIL**  
 N.T.S.

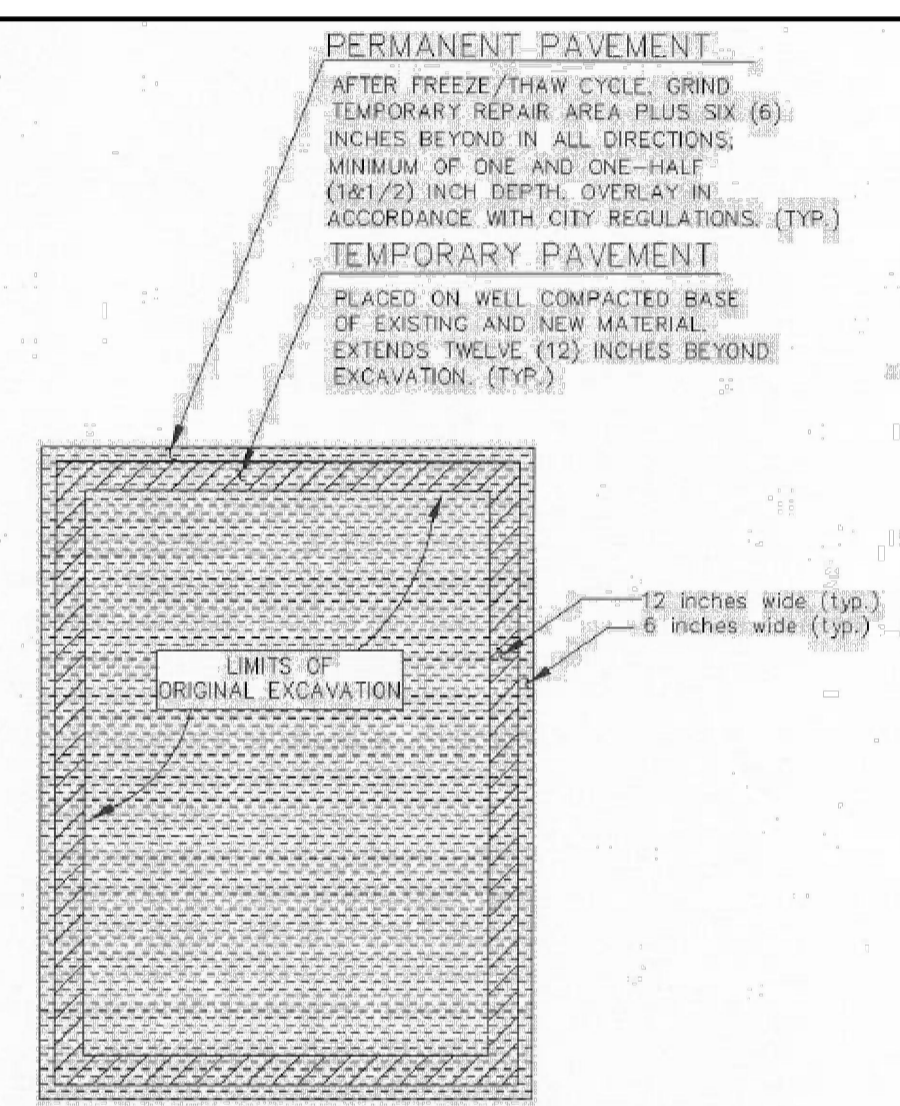


**(B) PLAN VIEW OF MINOR EXCAVATION PAVEMENT REPAIR**  
 AS OBTAINED FROM THE CITY OF PORTLAND "RULES AND REGULATIONS FOR EXCAVATION ACTIVITIES IN THE PUBLIC RIGHT OF WAY"

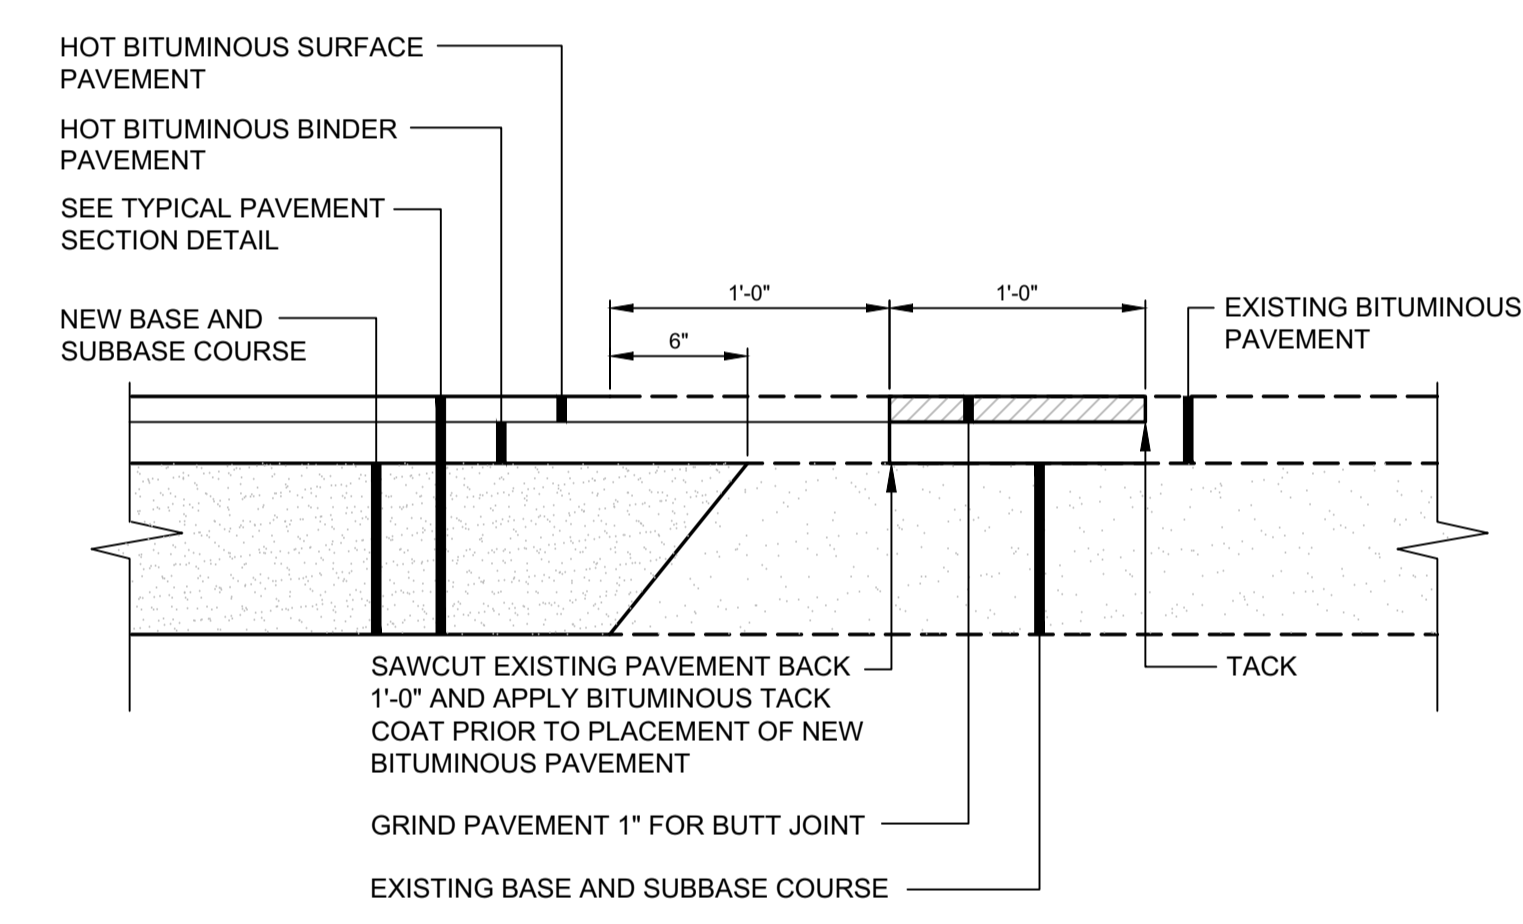

**(E) PAVEMENT SAWCUT DETAIL**  
 N.T.S.

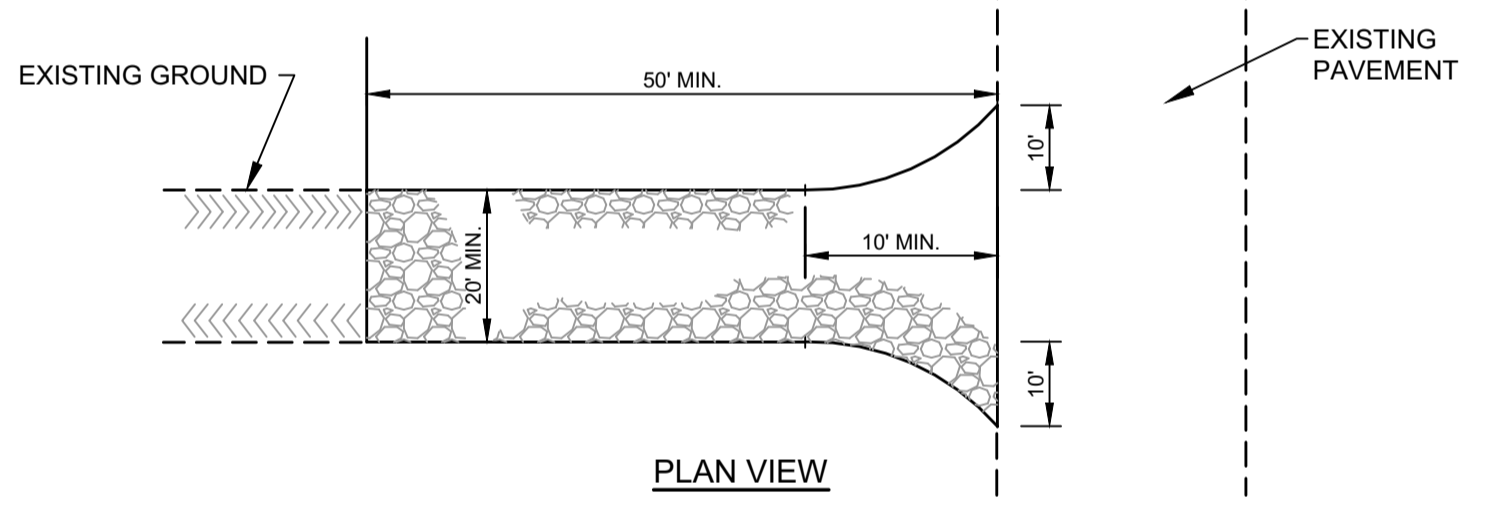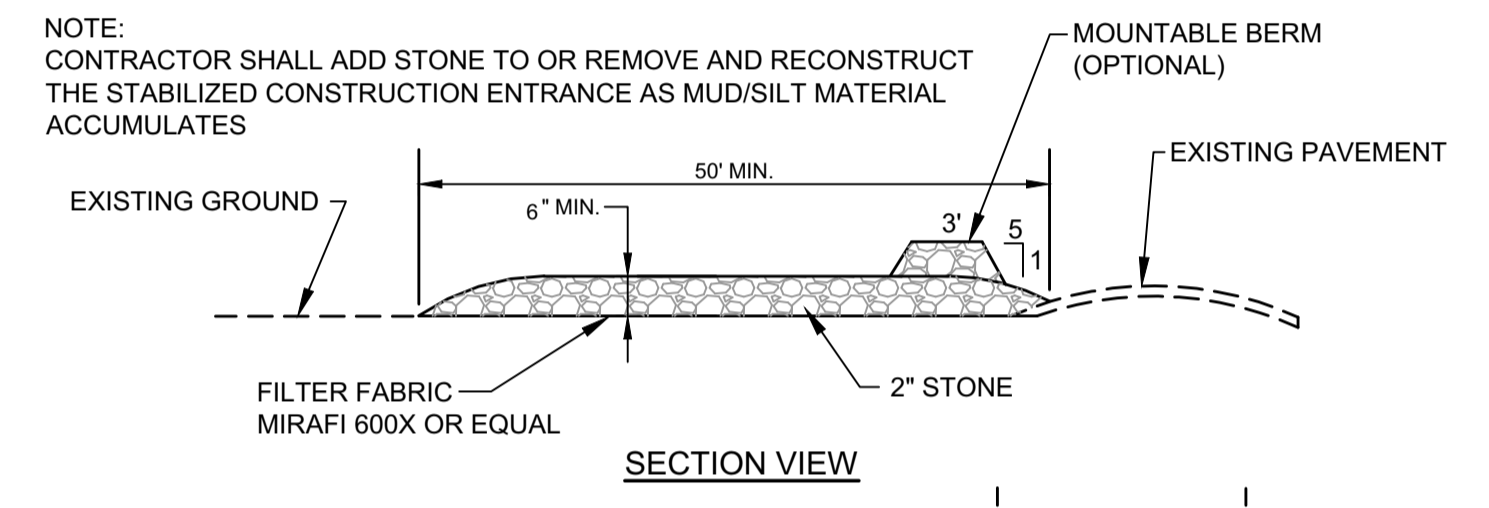


**(H) STABILIZED CONSTRUCTION ENTRANCE DETAIL**  
 N.T.S.

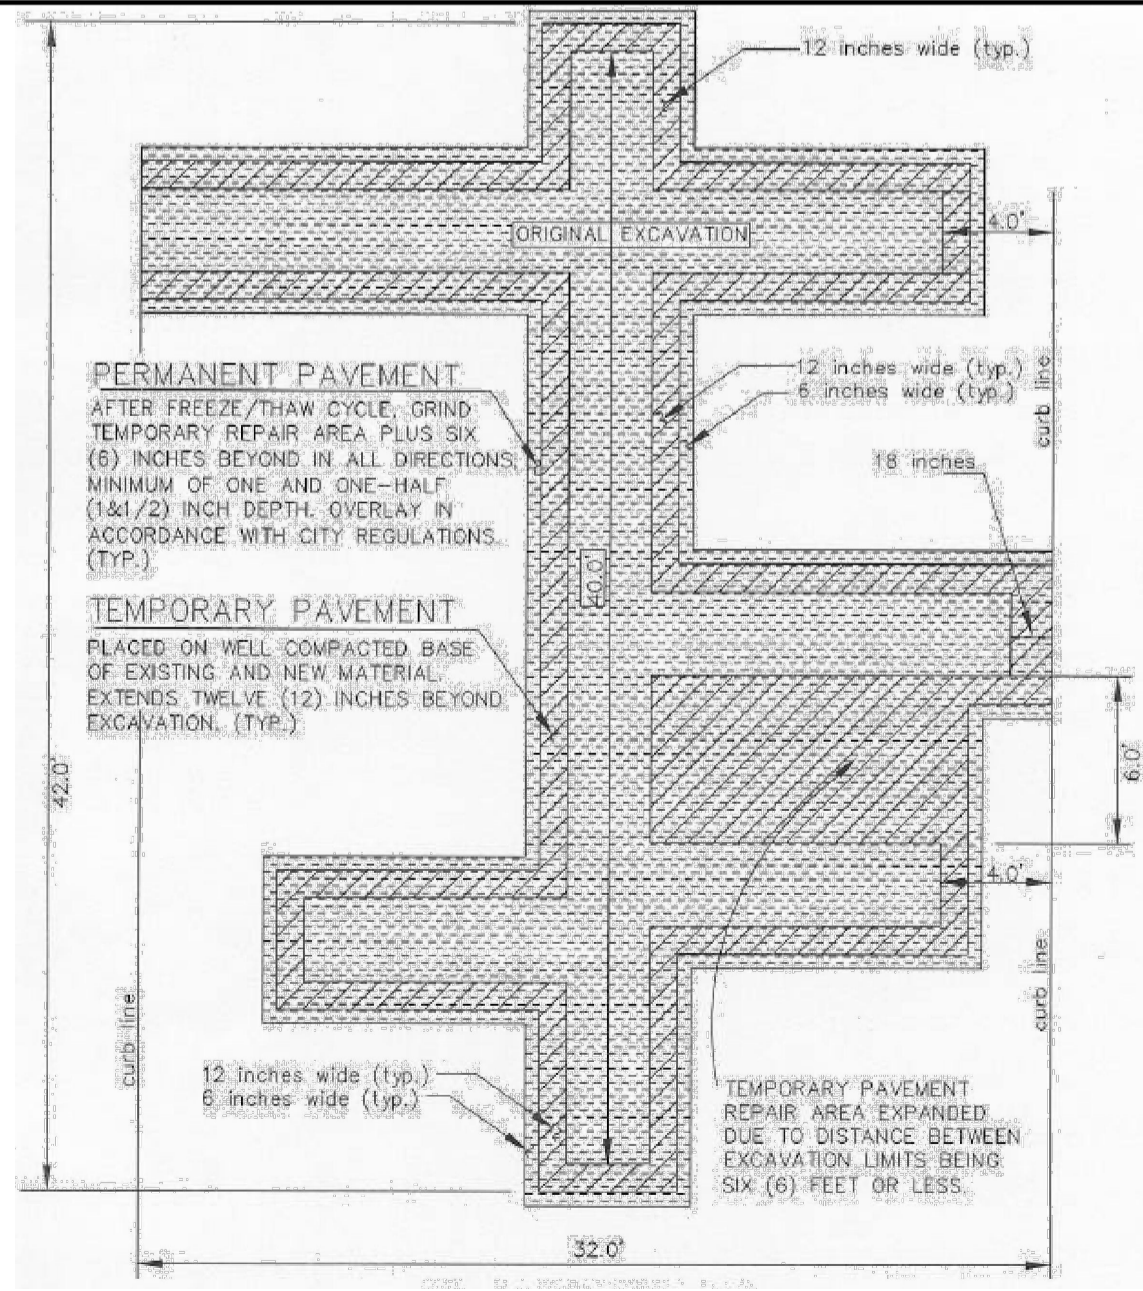


**(C) PLAN VIEW OF MAJOR EXCAVATION PAVEMENT REPAIR**  
 AS OBTAINED FROM THE CITY OF PORTLAND "RULES AND REGULATIONS FOR EXCAVATION ACTIVITIES IN THE PUBLIC RIGHT OF WAY"

**NOTE:** THE SILT SACK (S) WILL BE MANUFACTURED FROM A WOVEN POLYPROPYLENE FABRIC THAT MEETS OR EXCEEDS THE FOLLOWING SPECIFICATIONS:

**HIGH-FLOW SILT SACK (S)** (FOR USE IN LOW POINTS/SAGS) (FOR AREAS OF MODERATE TO HEAVY PRECIPITATION AND RUN-OFF)

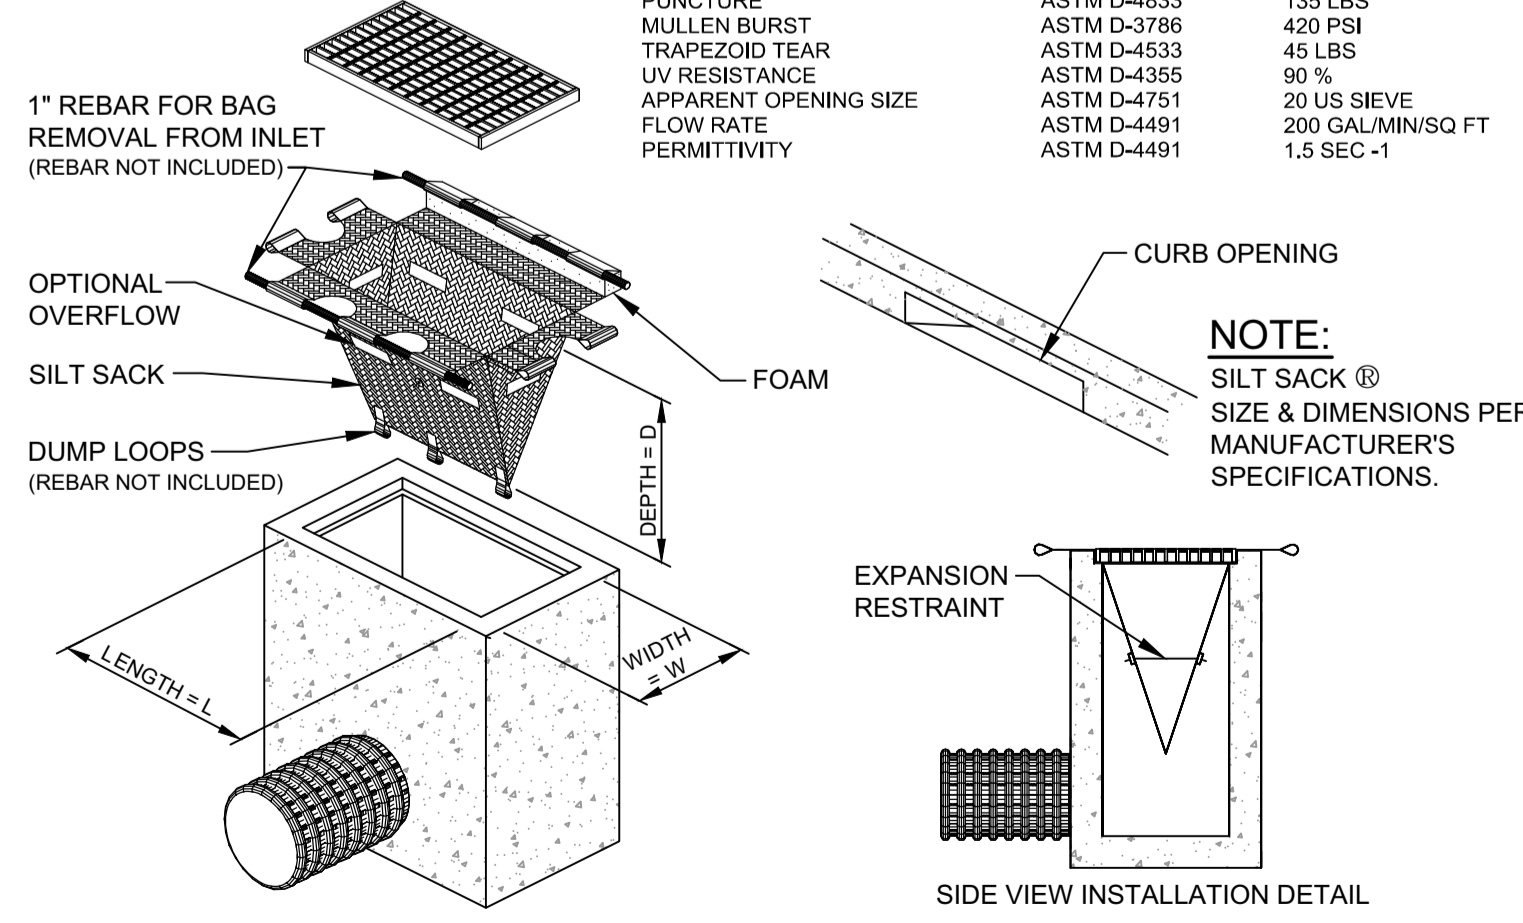


**(F) SILT SACK (S) DETAIL & SPECIFICATIONS**  
 N.T.S.

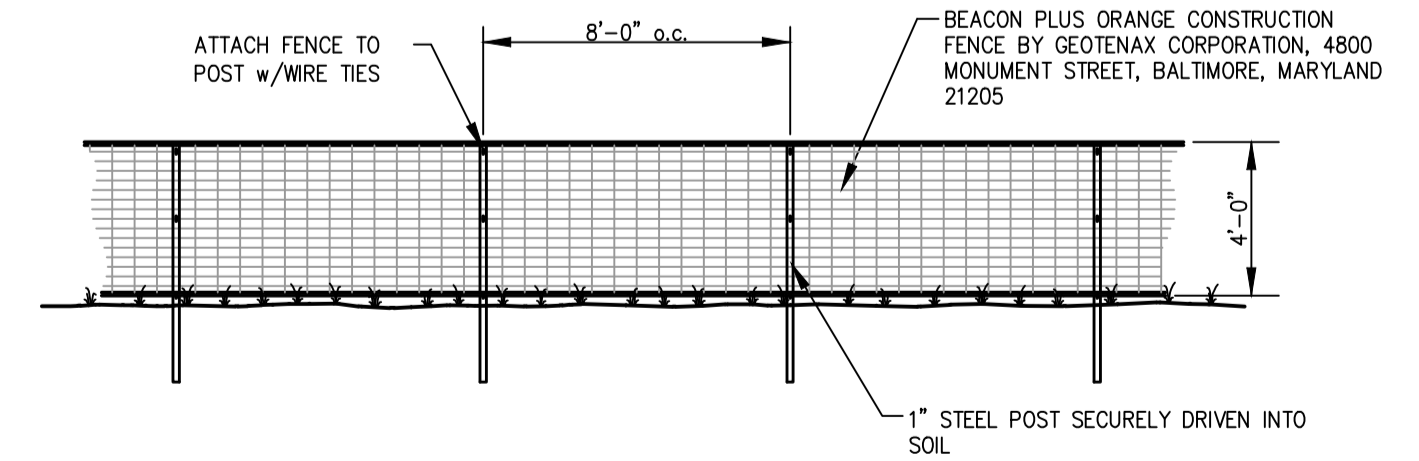

**(I) ORANGE CONSTRUCTION FENCE DETAIL**  
 N.T.S.

NO.	DESCRIPTION	DATE	BY	APPROVED
1	ISSUED FOR CONSTRUCTION/PLAN PLANS	10/02/17	SRB	YTW/DCD
2	REVISED PER CONDITIONS OF APPROVAL/RELEASED FOR BIDDING	10/02/17	SRB	
3	REVISED PER CONDITIONS OF APPROVAL/RELEASED FOR BIDDING	10/02/17	SRB	
4	RESUBMITTED FOR FINAL SITE PLAN REVIEW PREP TO OCT 4, 2017 PUBLIC HEARING	10/02/17	SRB	
5	FINAL SITE PLAN REVIEW	10/02/17	SRB	

File Name: 195350450\_det  
 P.E. STEPHEN R. BUSHEY  
 Permit-Seal

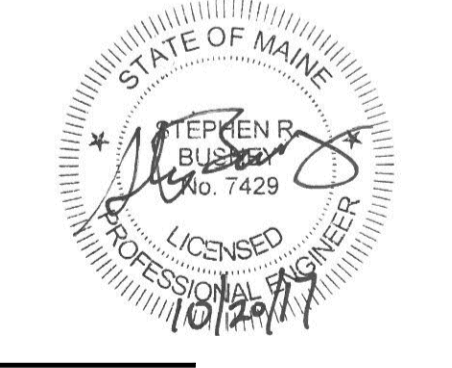

Client/Project  
 O HANCOCK STREET LLC

THAMES STREET SITE  
 PORTLAND, MAINE

Title  
 PAVEMENT, EROSION AND MISCELLANEOUS DETAILS

Project No. 195350450  
 Scale N.T.S.  
 Sheet

V:\195350450\Drawings\Final\Permit\dwg\195350450\_det.dwg p:\plotters\10/20/2017 3:07 PM