

CITY OF PORTLAND PUBLIC SERVICES DEPARTMENT

CONTRACT DRAWINGS


THAMES STREET EXTENSION

YEAR
APPROVED
2018


BID NUMBER: XXXX
PERMITTING SET – NOT FOR CONSTRUCTION
APRIL 2018

SHEET INDEX		
Sheet Number	Sheet	Sheet Description
0	G-000	COVER
1	G-001	GENERAL NOTES, LEGEND & ABBREVIATIONS
2	C-001	DEMOLITION PLAN
3	C-100	LAYOUT PLAN
4	C-101	SITE GRADING & DRAINAGE PLAN
5	C-102	UTILITY PLAN
6	C-103	ROADWAY CROSS SECTIONS
7	C-200	OUTFALL PLAN & PROFILE
8	C-300	CIVIL DETAILS – 1
9	C-301	CIVIL DETAILS – 2
10	C-302	CIVIL DETAILS – 3
11	C-303	CIVIL DETAILS – 4

PROJECT LOCATION

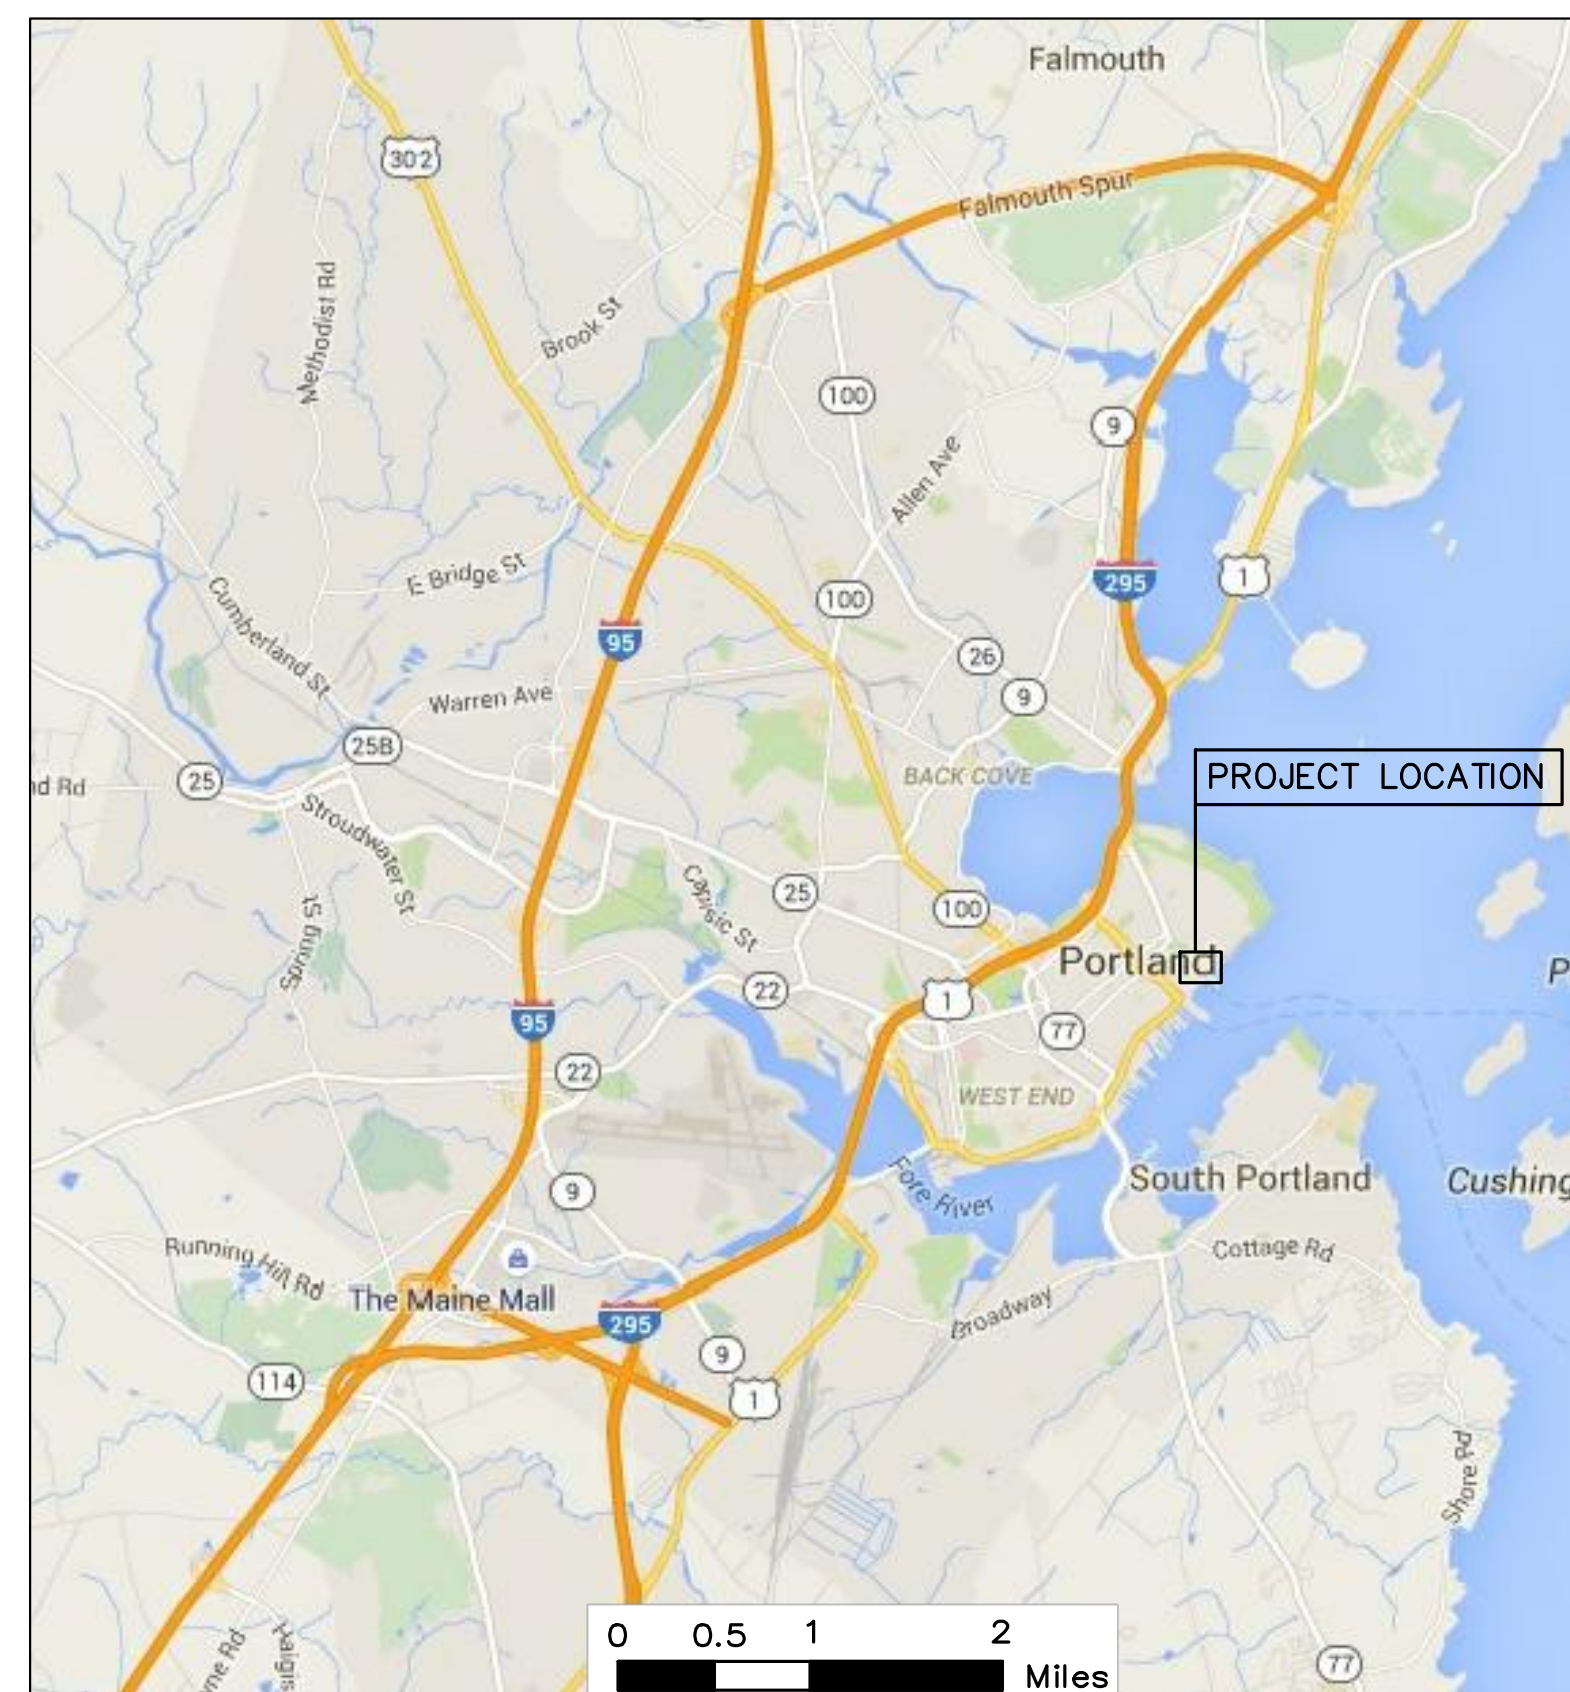

AREA MAP

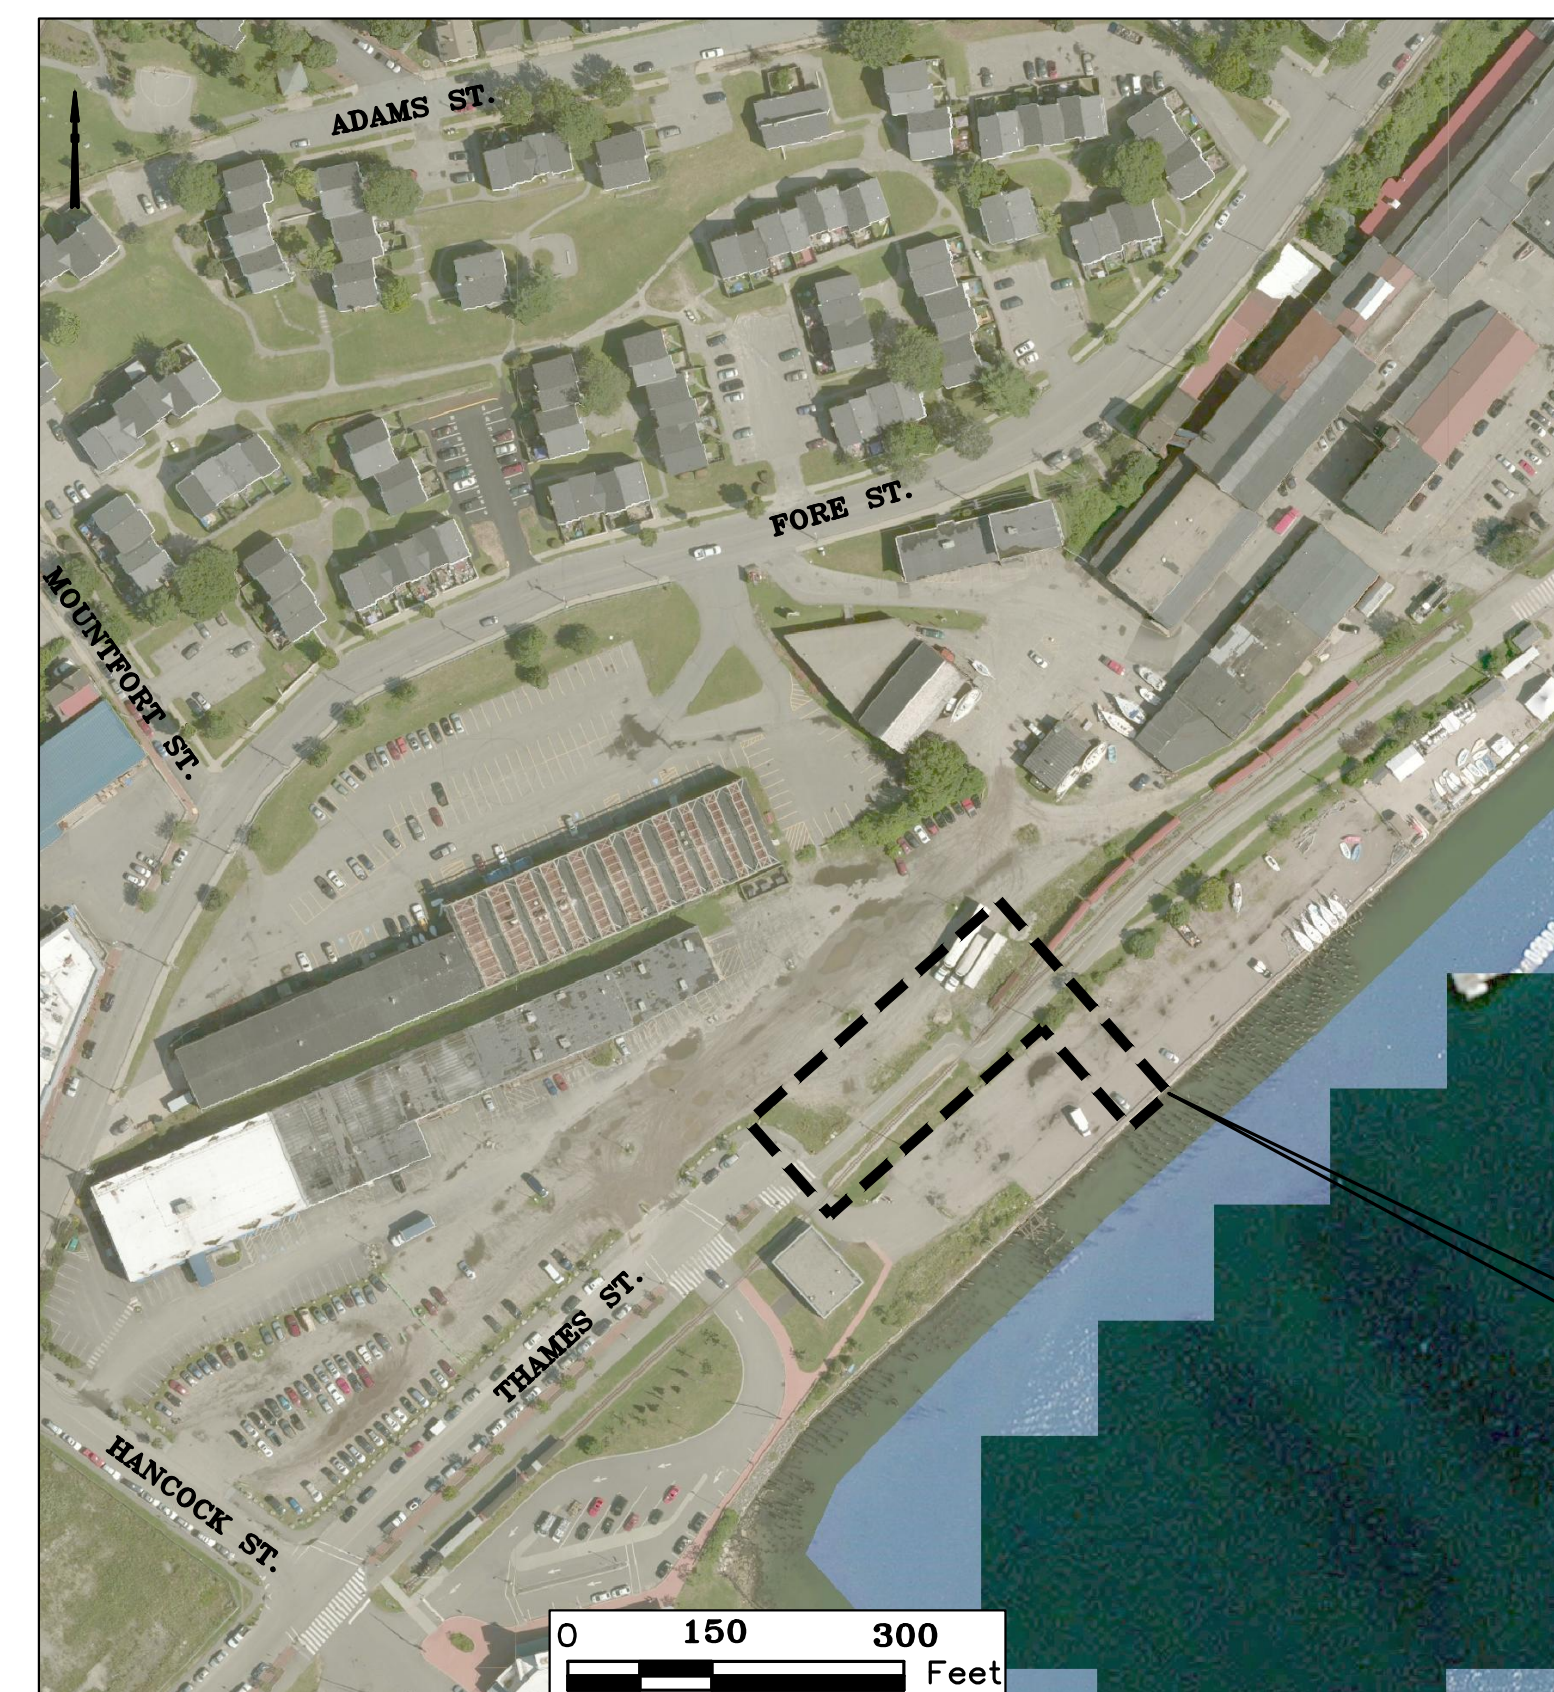

XXXXXXXXXXXXXXXXXXXX
CITY ENGINEER

DATE

PROJECT LOCATION