



PLAN: 1 INDIA STREET
SCALE: 1" = 10' (H)

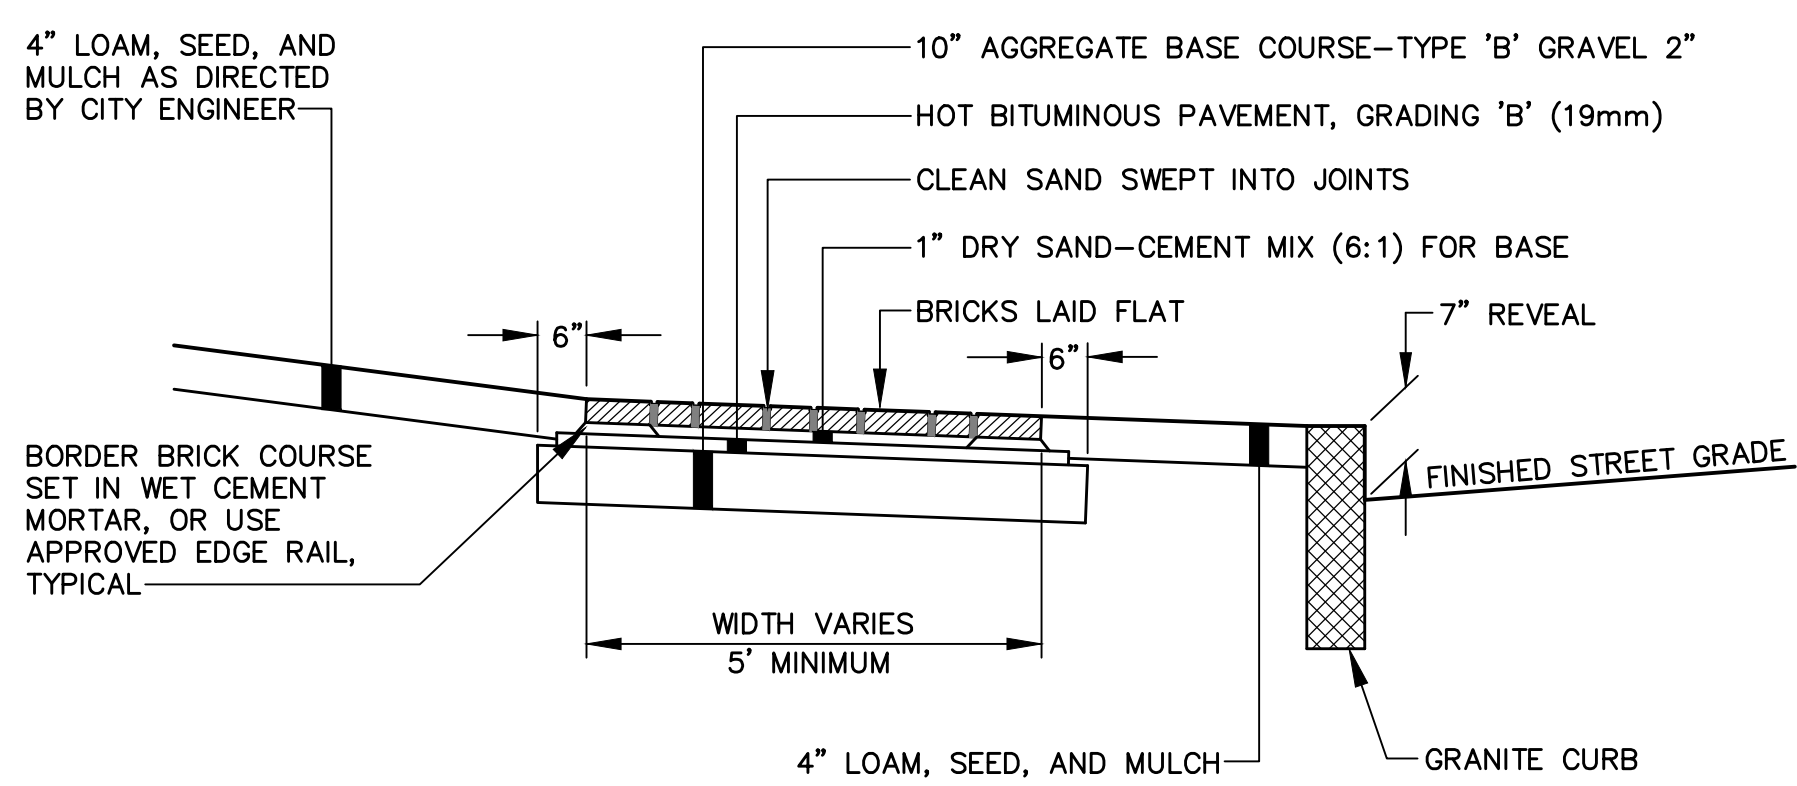

BRICKS TO BE USED:
NEW CONSTRUCTION:
4"x8" PINE HALL PATHWAY PAVER BRICK MANUFACTURED BY PINE HALL BRICK CO., MADISON, NORTH CAROLINE. LACHANCE ITEM # 193623, PINE HALL PATHWAY BRICK.
REPAIR/MAINTENANCE TO EXISTING BRICK SIDEWALKS:
VERMONT PAVER SUPPLIED BY GAGNE AND SONS. SPECIFICATION # VERMONT BACKER BRICK, ITEM # VB8B.

**CITY OF PORTLAND
BRICK SIDEWALK WITH BITUMINOUS BASE
(TYPICAL WITHIN CITY RIGHT-OF-WAY)**
1 NOT TO SCALE

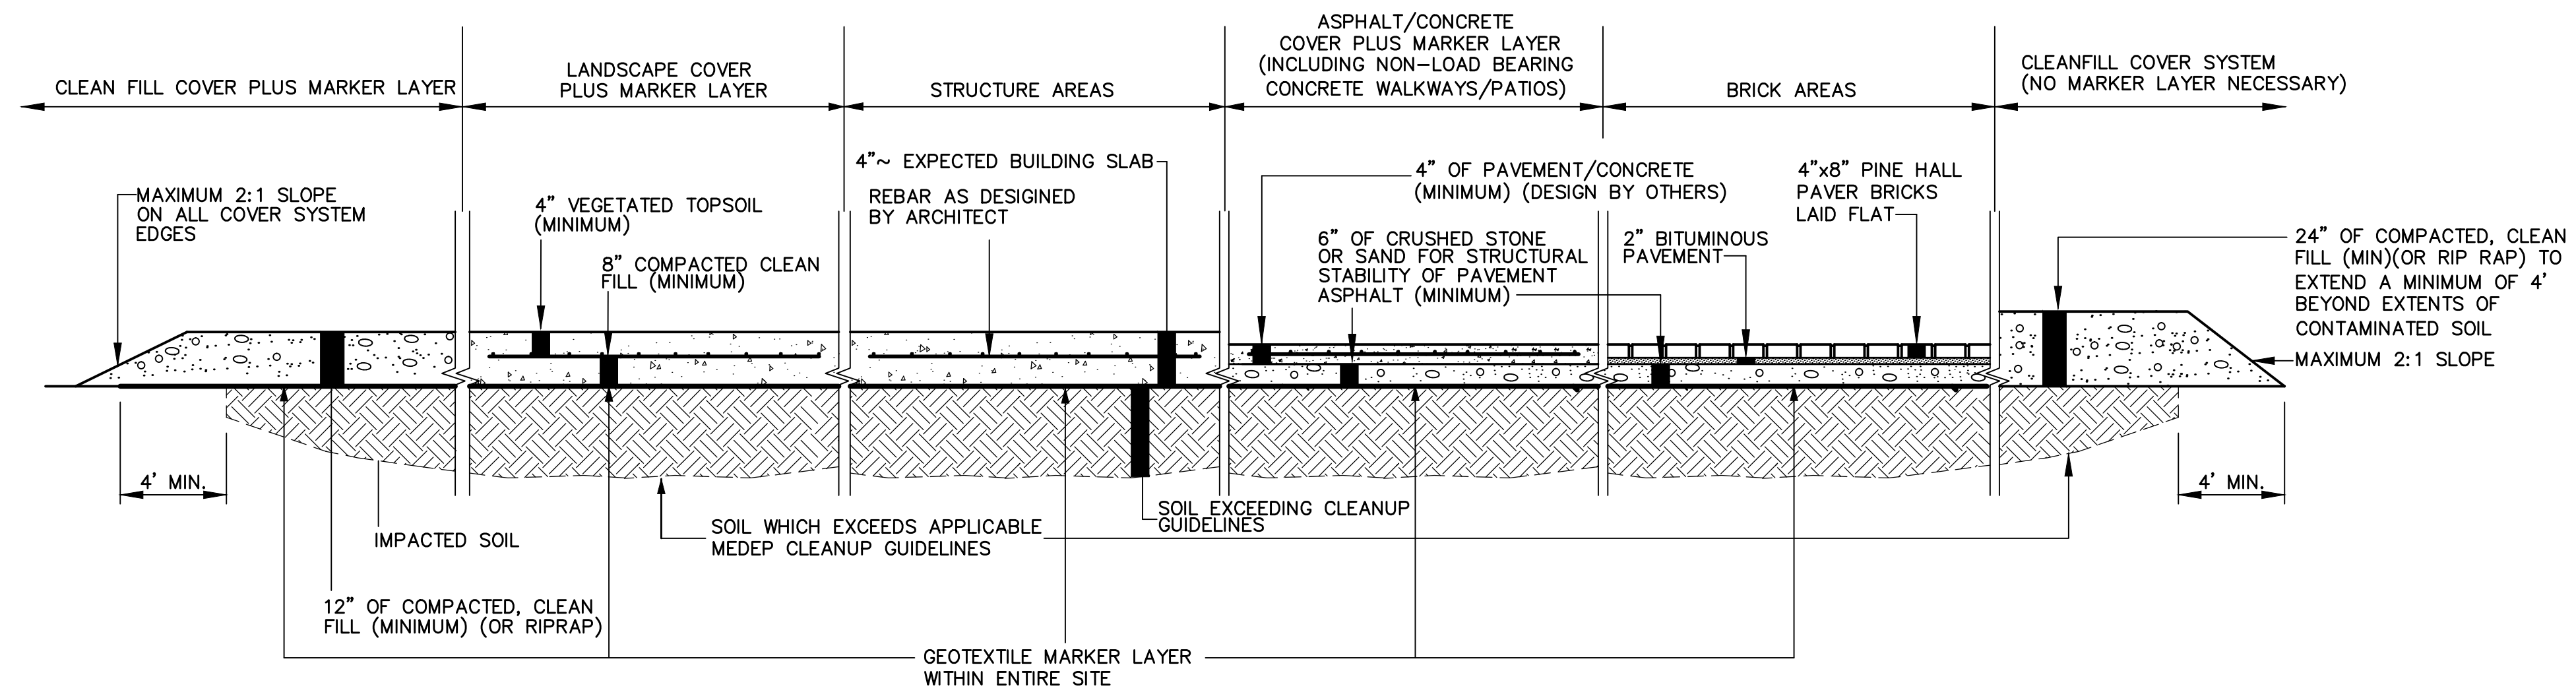

NOTE:
THE QUANTITIES IDENTIFIED ARE MINIMUM REQUIREMENTS FOR COVERING OF THE IDENTIFIED CONTAMINATED SOILS. ADDITIONAL SUB-BASE MATERIALS MAY BE REQUIRED IN AREAS PROPOSED FOR ASPHALT PAVING, BUILDINGS AND/OR CONCRETE SIDEWALKS/PATIOS, AS NECESSARY, TO MAINTAIN STRUCTURAL INTEGRITY OF THESE MATERIALS. THE SITE DESIGN ENGINEER IS REQUIRED TO MAKE THE DETERMINATION OF STRUCTURAL SUITABILITY.

2 SOIL COVER SYSTEM (WITHIN LIMITS OF SITE)
NOT TO SCALE

Site: **GRAND TRUNK BUILDING**
1 INDIA STREET
PORTLAND, MAINE

Prepared for: **GORHAM SAVINGS BANK**
64 MAIN STREET
GORHAM, MAINE 04038

CIVIL ENGINEER:
MAUREEN P. MCGLONE, PE #
400 COMMERCIAL STREET, SUITE 404
PORTLAND, ME 04101
207-772-2891

RANSOM
Consulting
Engineers
and Scientists
400 Commercial Street, Suite 404
Portland, ME 04101
Tel. (207) 772-2891
Fax (207) 772-3248
www.ransomenv.com

SITE PLAN

No.	Revision/Issue	Date
A	BUILDING SUBMISSION	03/15/16

Design by:	Checked by:
MPM	SJB
Drawn by:	Approved by:
JAR	SJB
Project:	Date:
140.06143	MARCH 2016

Sheet No: **C-100**
Sheet 1 of 2