




1 GRANITE BENCH

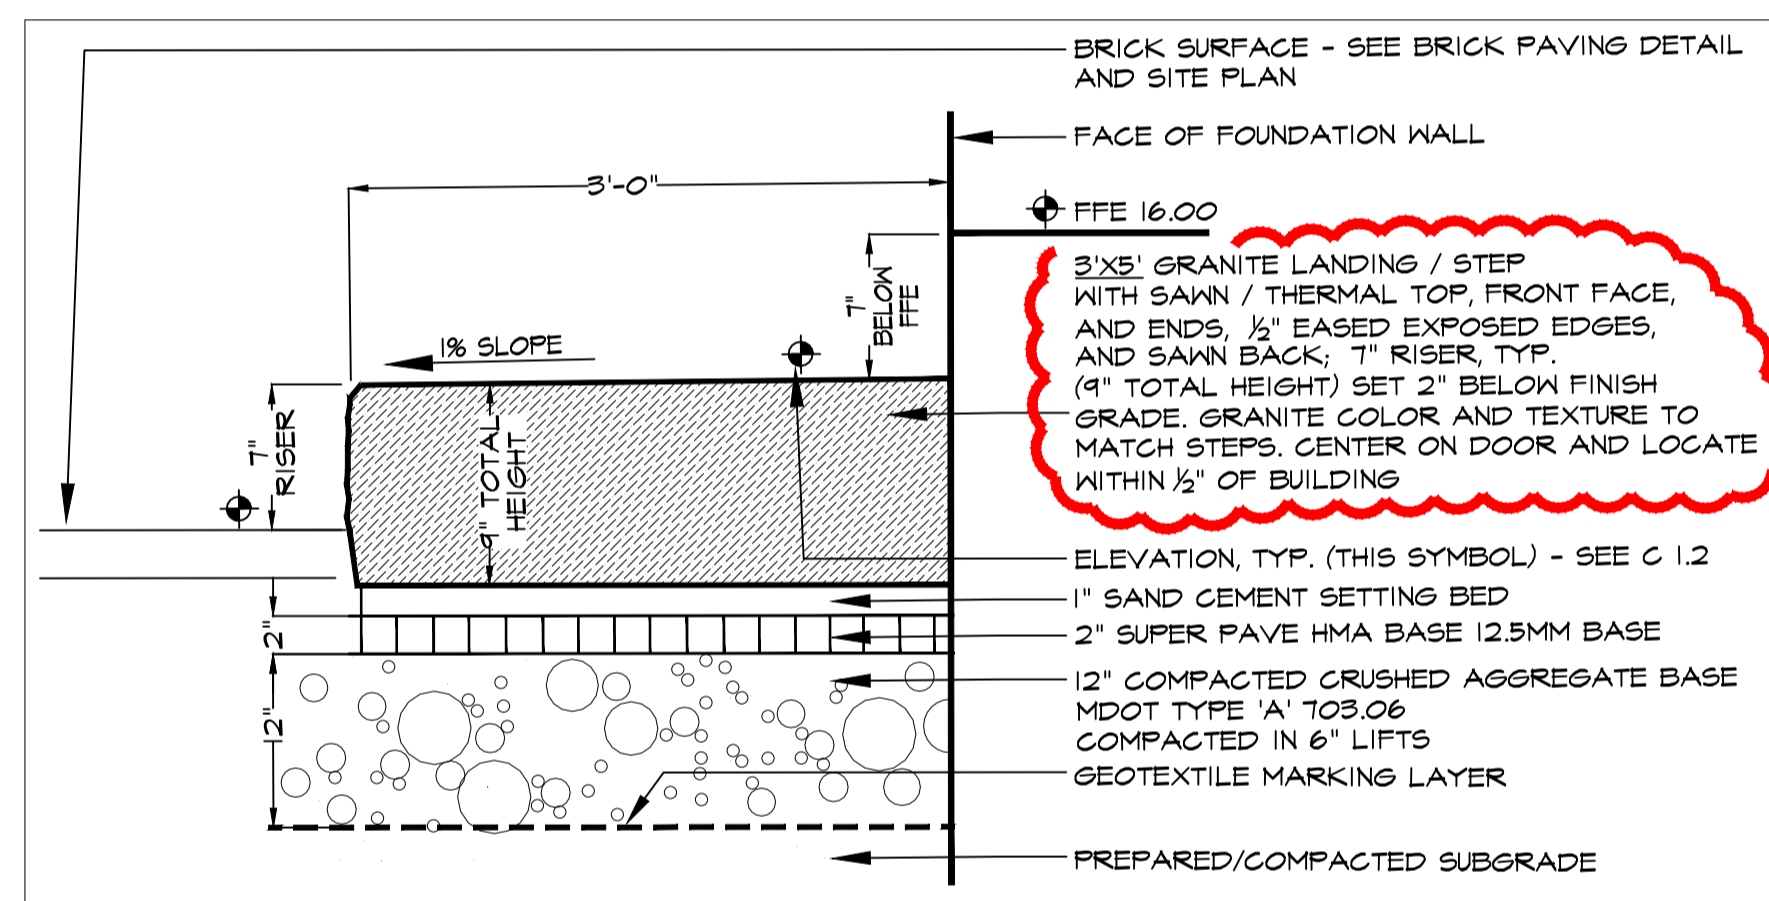


2 GRANITE LANDING / STEP

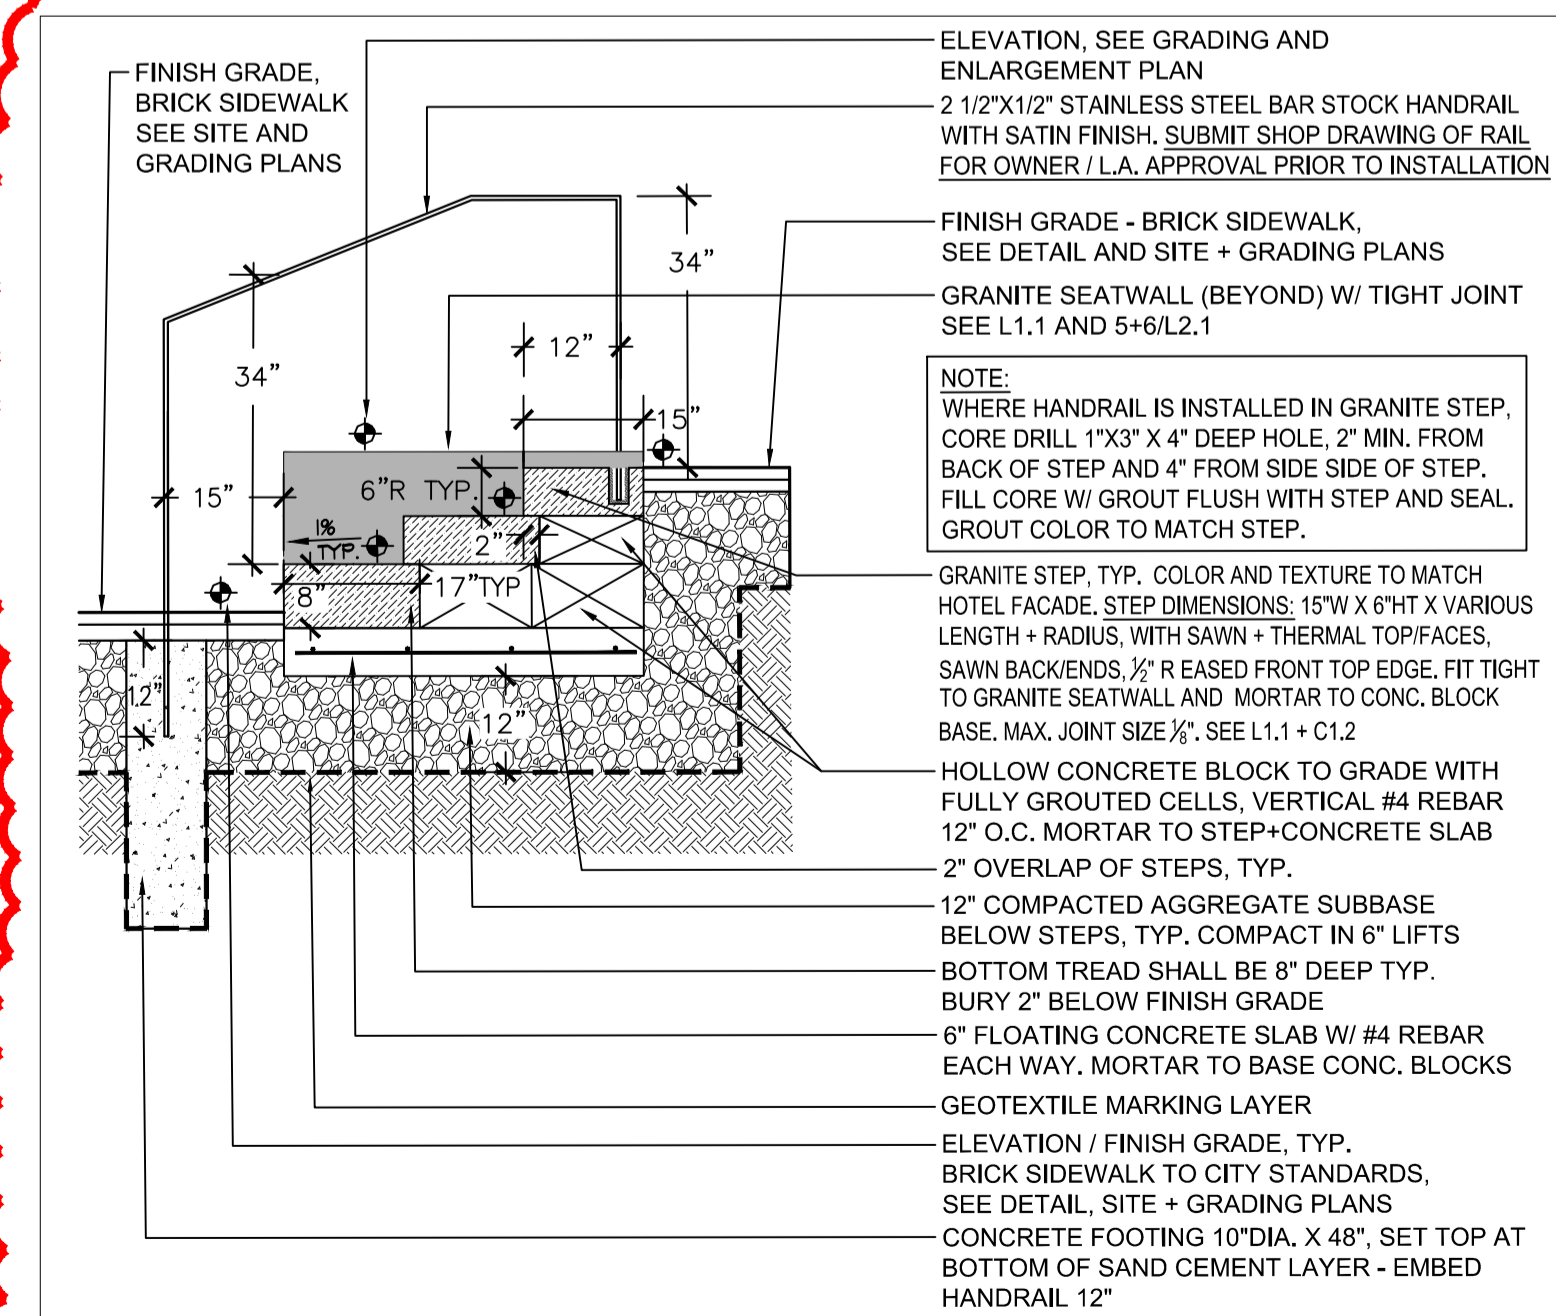


3 GRANITE STEPS & HANDRAILING

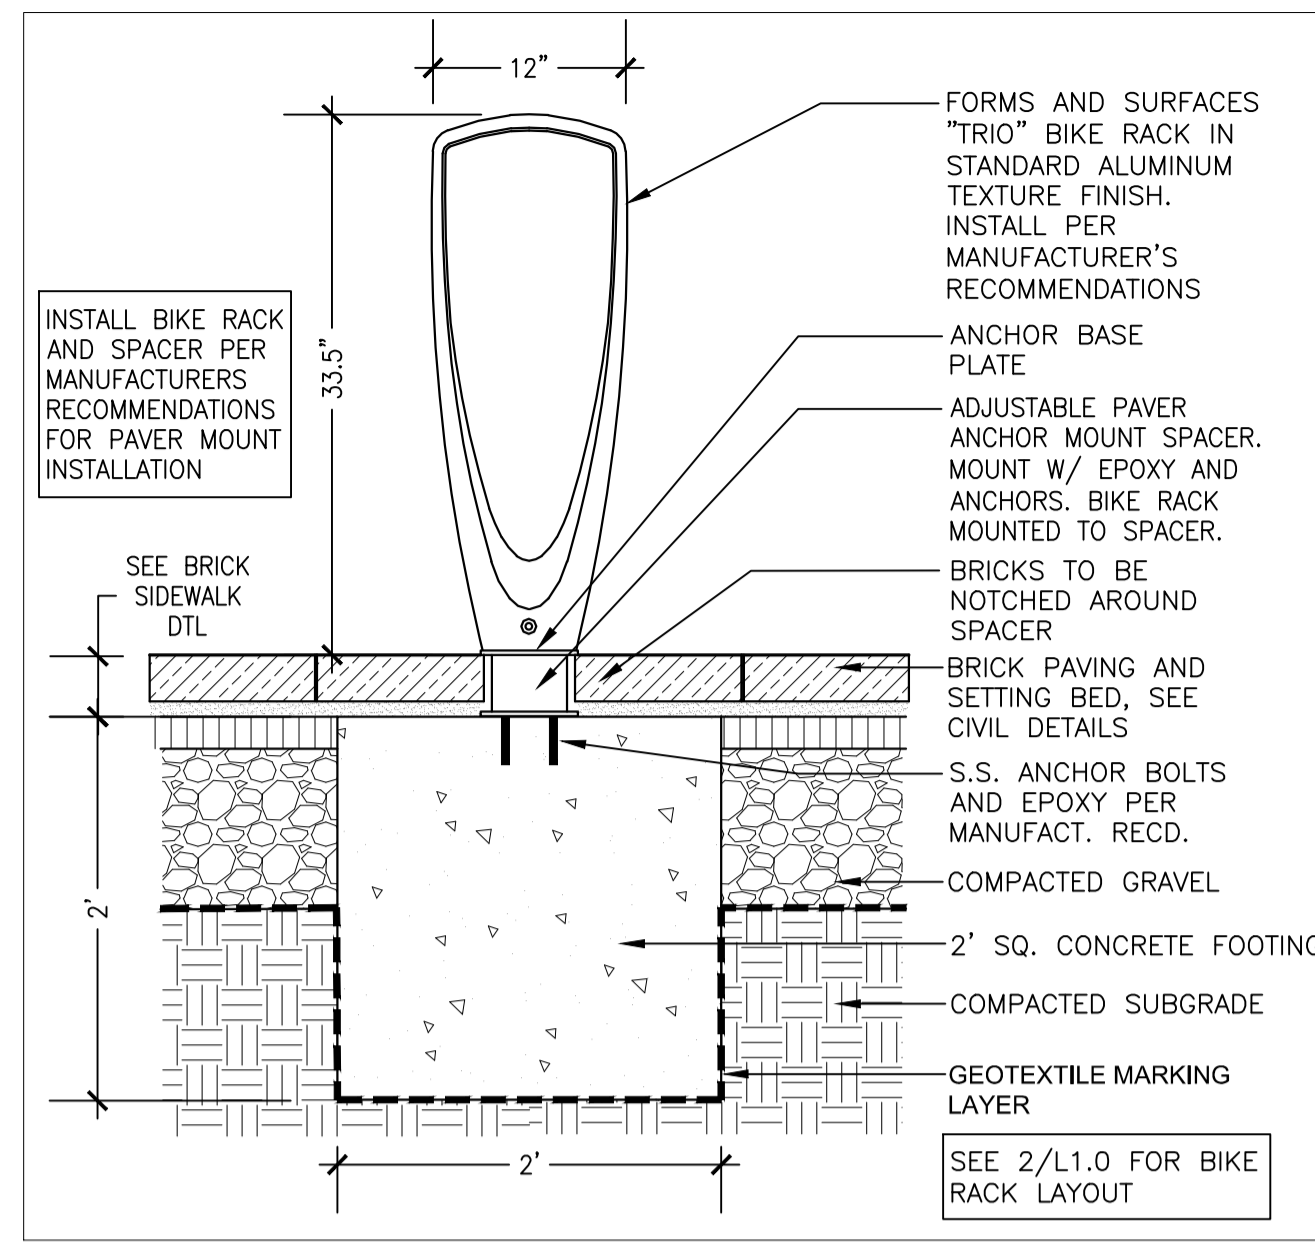

4 BIKE RACK

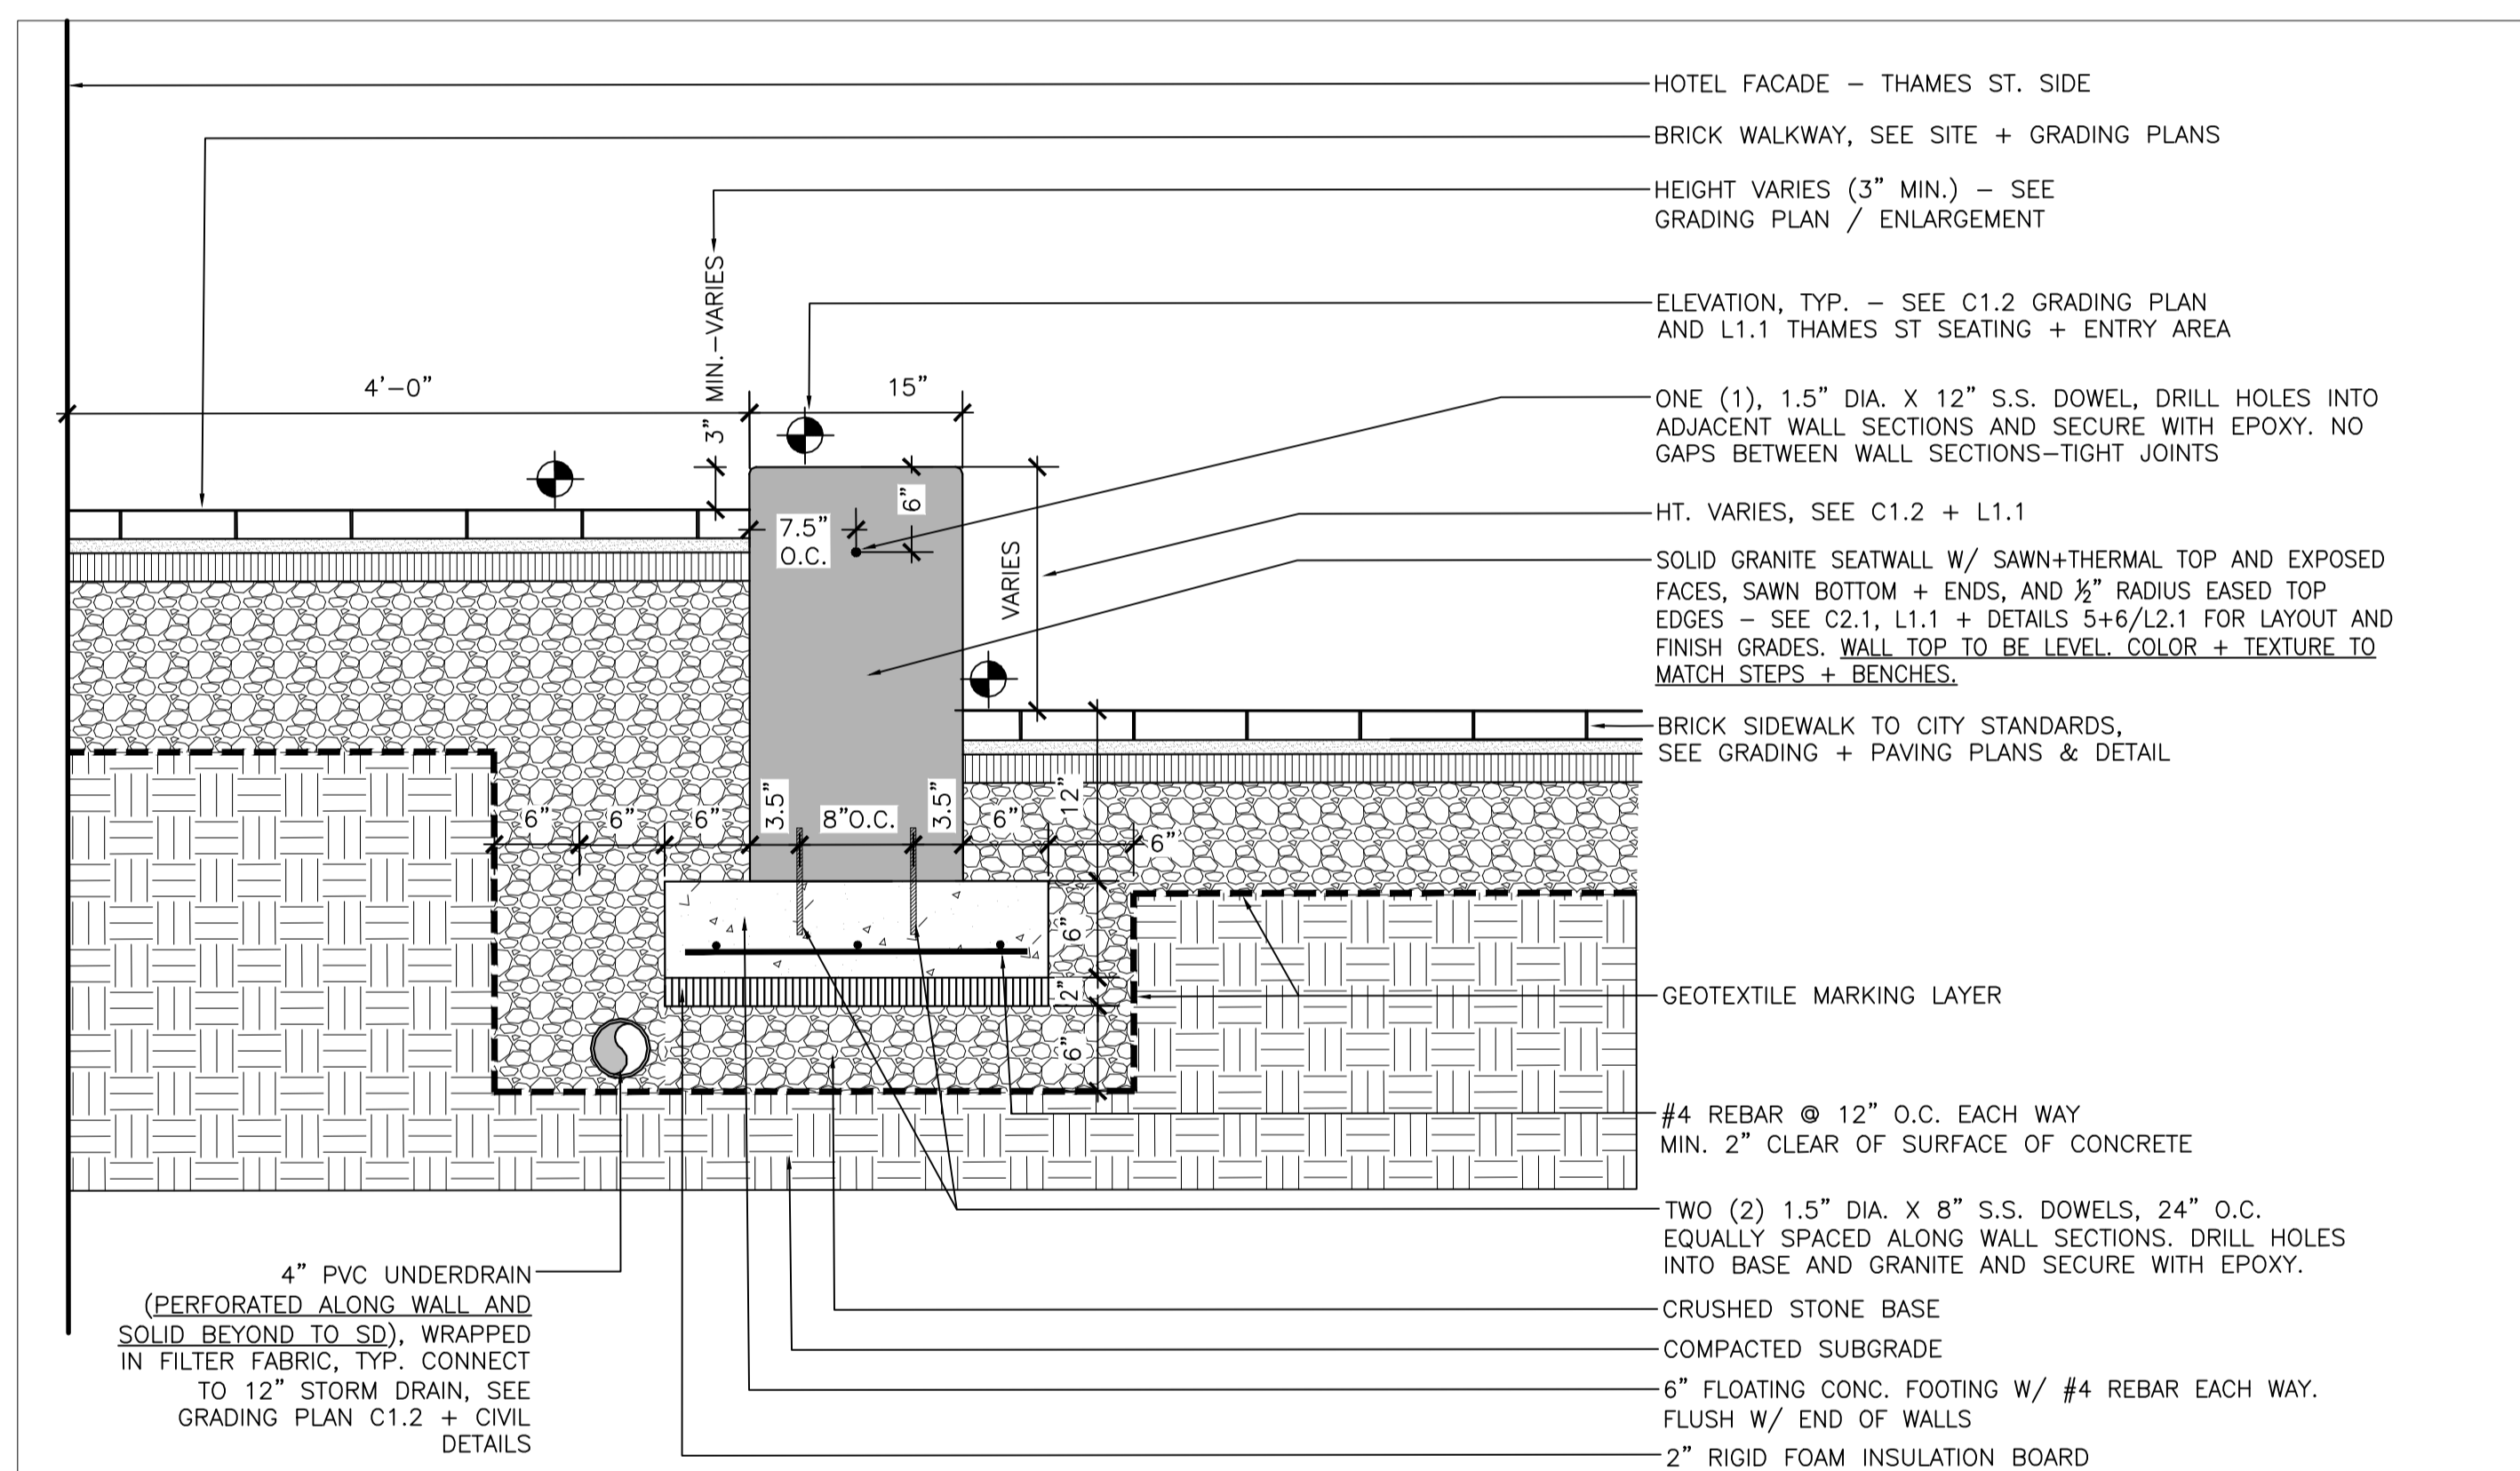

5 GRANITE SEATWALL

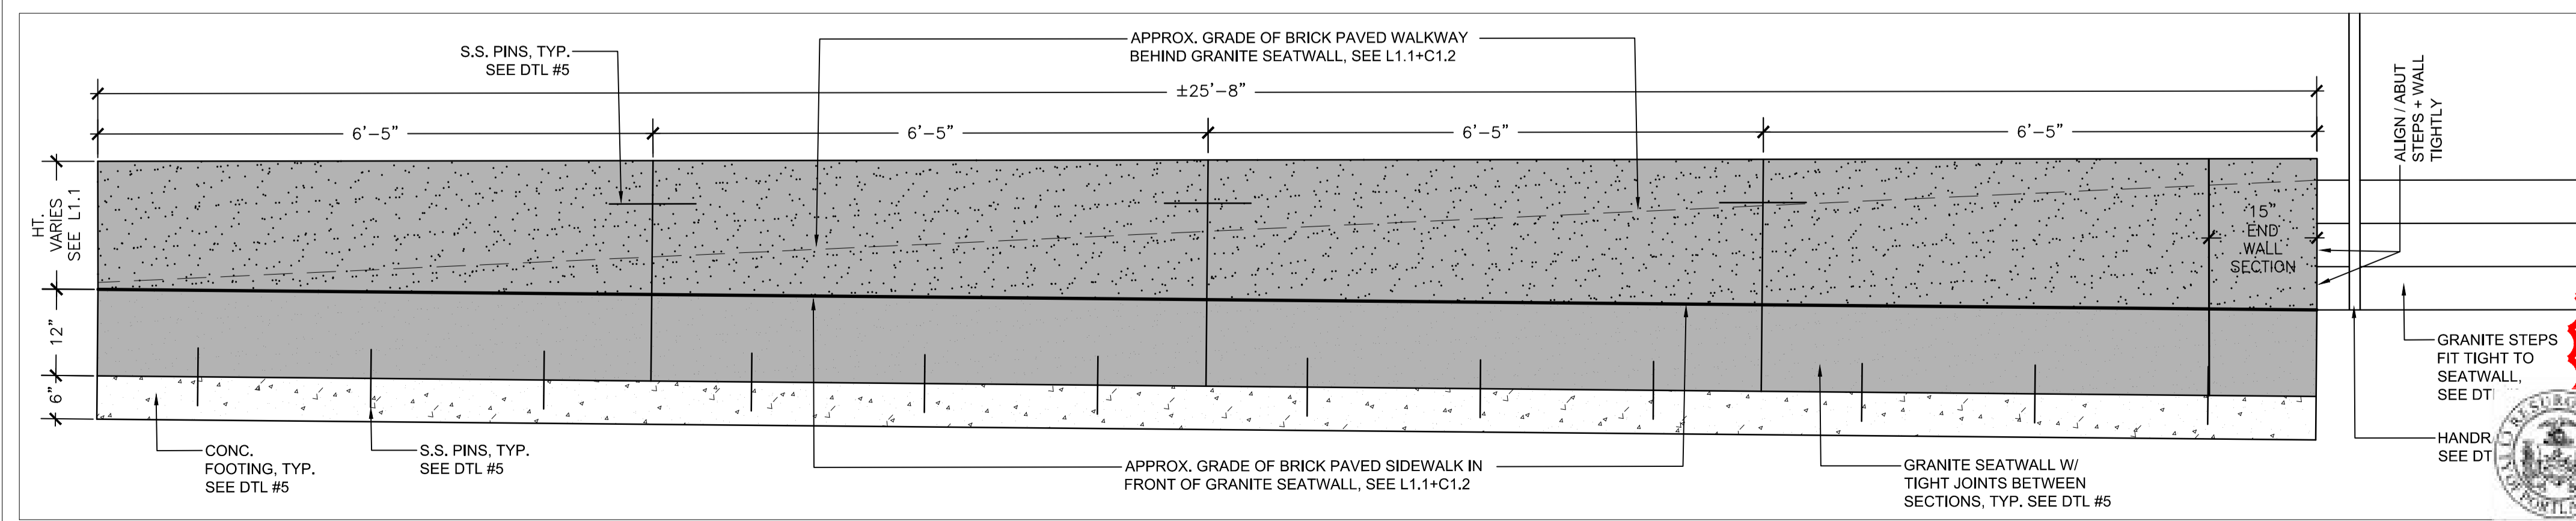

6 GRANITE SEATWALL : ELEVATION FROM THAMES STREET

Site:  
**PROPOSED AC HOTEL PORTLAND**  
 FORE STREET / HANCOCK STREET / THAMES STREET  
 PORTLAND, MAINE  
 Prepared for:  
**PORTLAND NORWICH GROUP, LLC**  
 2330 PALM RIDGE ROAD #305  
 SANBEL, FL 33957



LANDSCAPE DETAILS

No.	Revision/Issue	Date
D	CITY REVS / FOR CONSTRUCTION	6/30/17
C	STAFF REVIEW COMMENTS	05/10/16
B	FINAL SITE PLAN REVIEW	03/15/16
A	PRELIMINARY REVIEW	09/29/15

Design by: MAP/PC  
 Drawn by: CITY OF PORTLAND  
 Checked by: PC  
 Approved by: **APPROVED SITE PLAN**  
 Subject to Conditions of Approval and Standard Conditions  
 150.06094 FEBRUARY 2016  
 Sheet No: **1/2/16**  
**Nell Donaldson**

DATE of APPROVAL: **1/2/16**  
 PLANNER: **Nell Donaldson**  
 PROJECT NO.: **2015-169**