

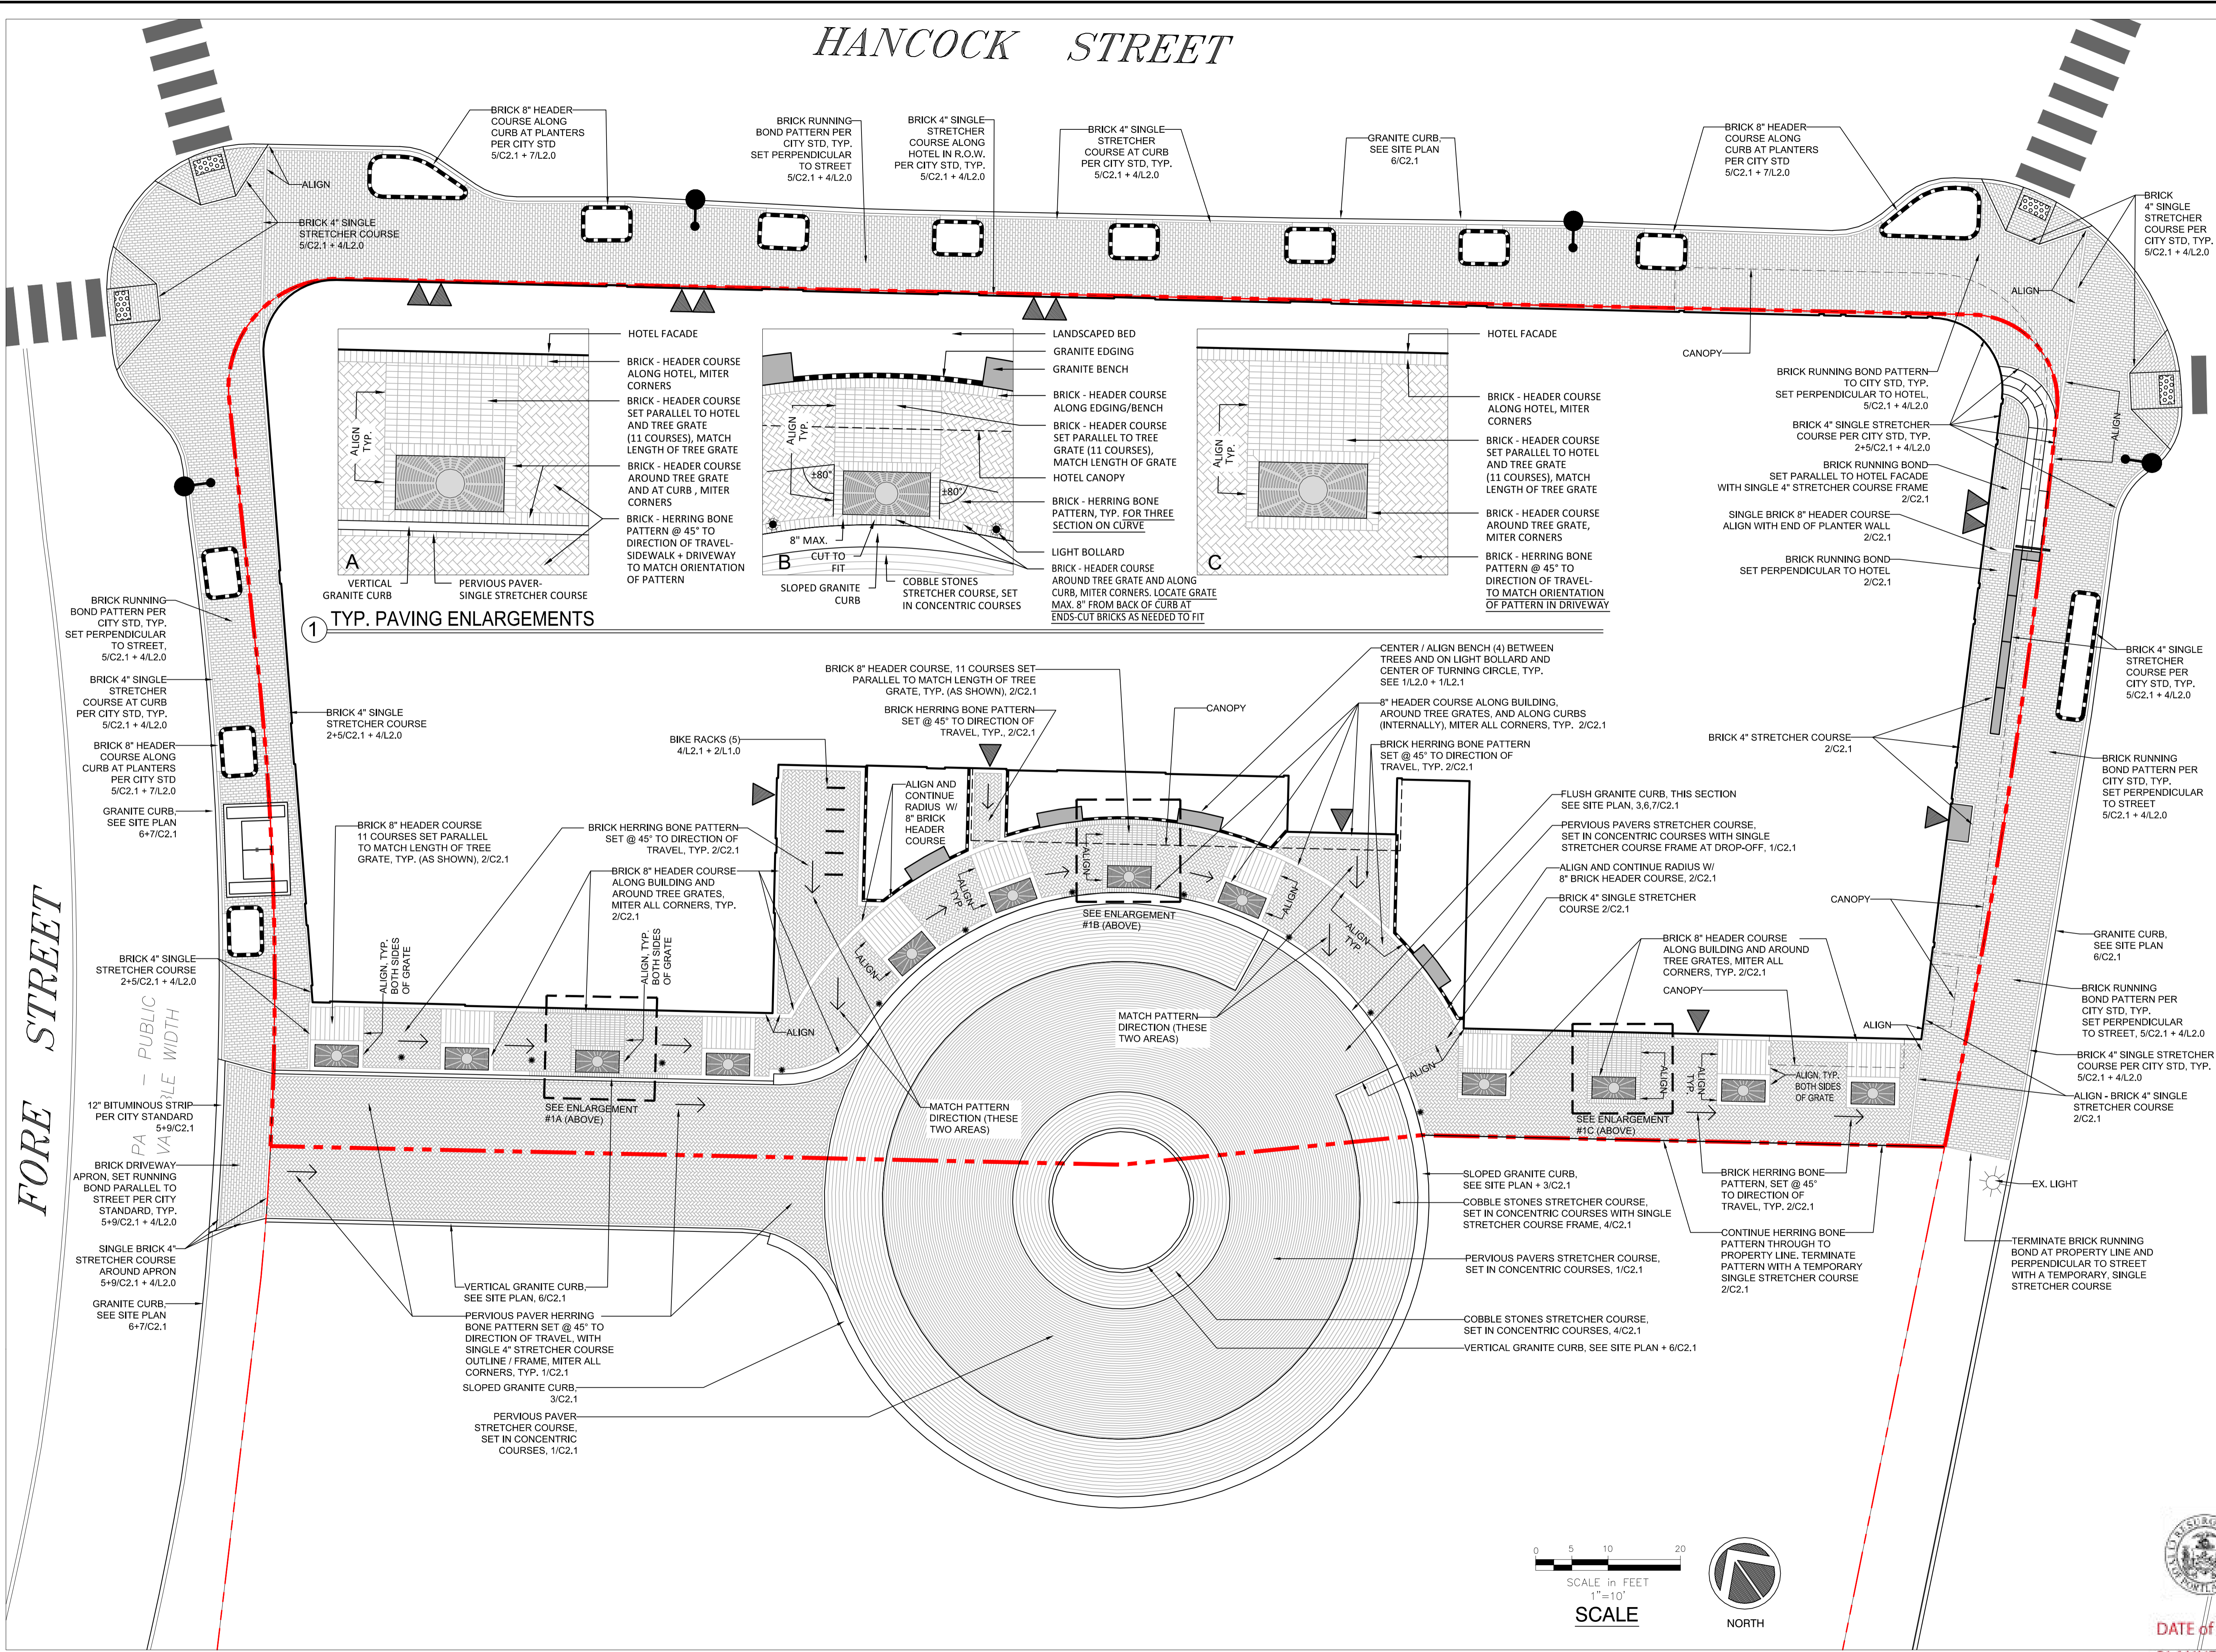
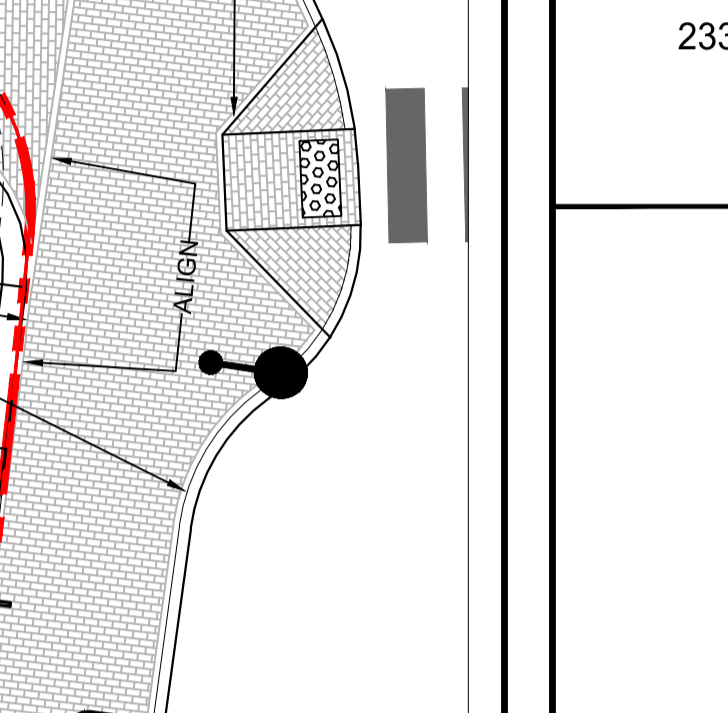
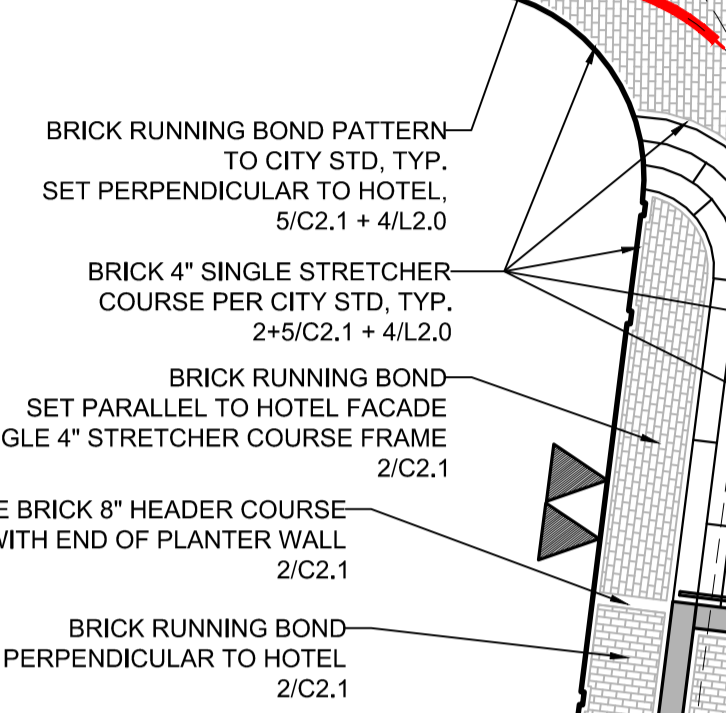
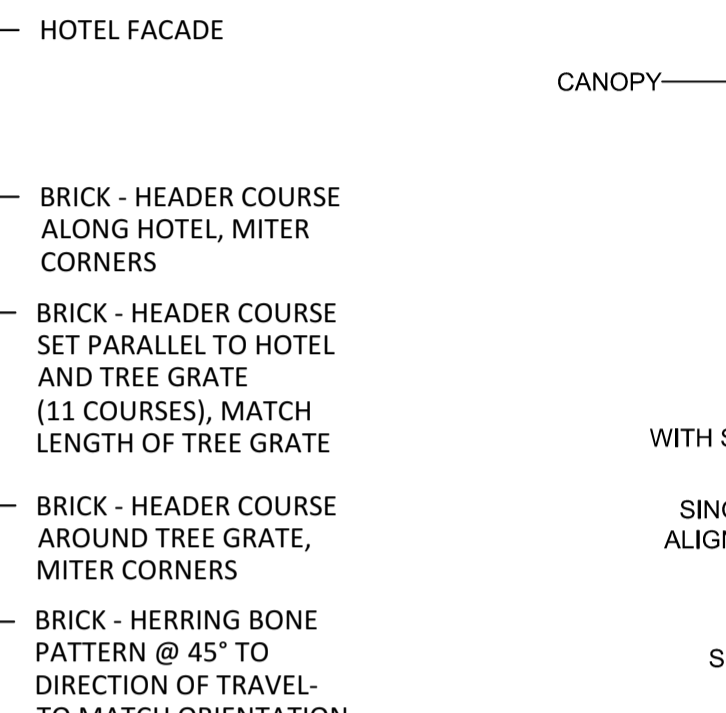
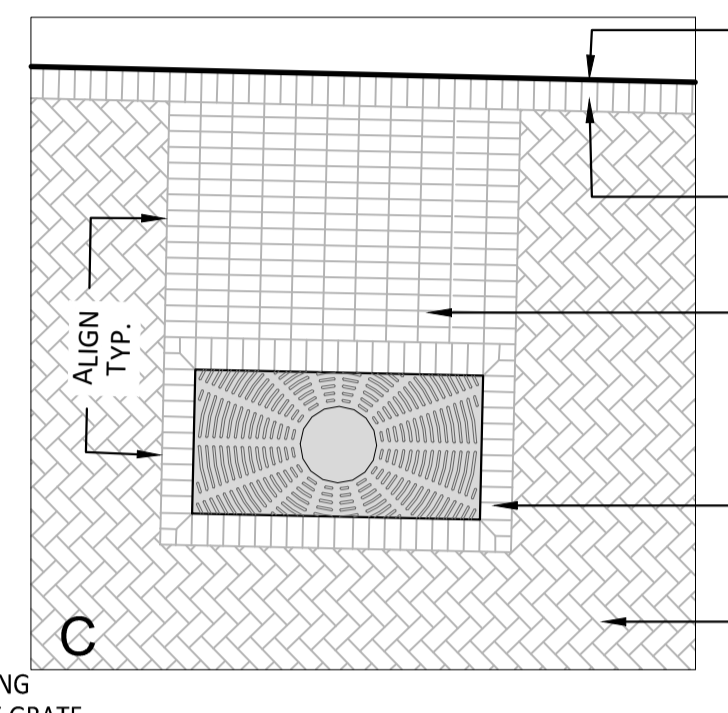
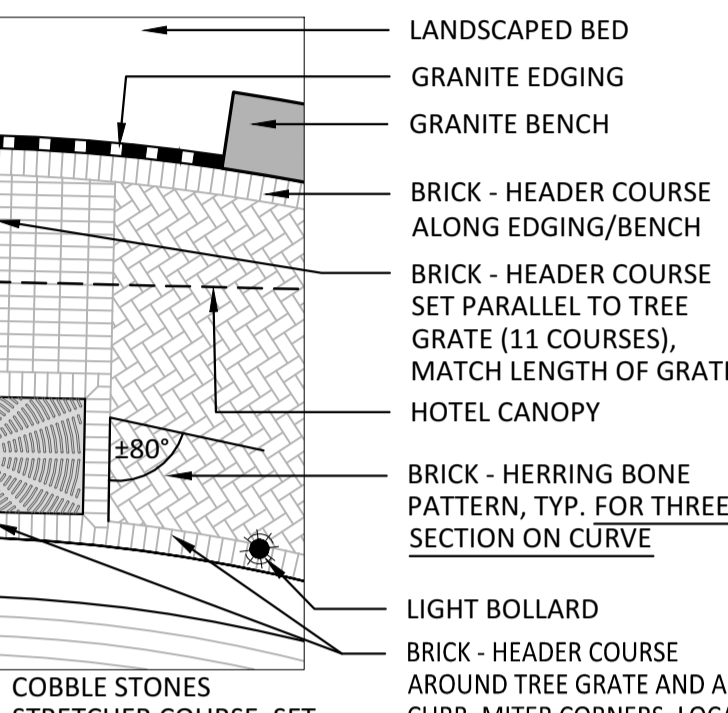


# HANCOCK STREET

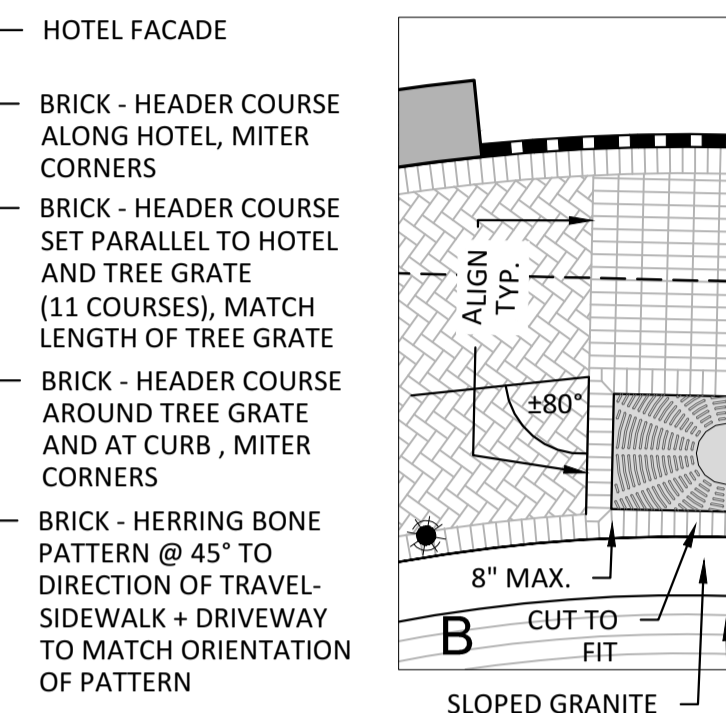

1 TYP. PAVING ENLARGEMENTS

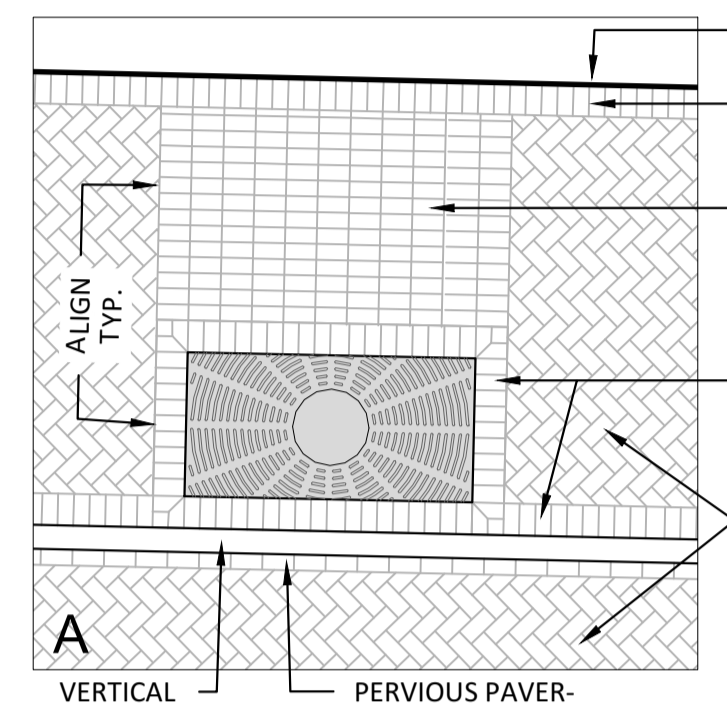

**PROPOSED AC HOTEL PORTLAND**  
 FORE STREET / HANCOCK STREET / THAMES STREET  
 PORTLAND, MAINE

Prepared for:  
**PORTLAND NORWICH GROUP, LLC**  
 2330 PALM RIDGE ROAD #305  
 SANIBEL, FL 33957



**RANSOM Consulting Engineers and Scientists**  
 400 Commercial Street, Suite 404  
 Portland, ME 04101  
 Tel. (207) 772-2891  
 Fax (207) 772-3248  
 www.ransomenv.com

## PAVING PLAN

No.	Revision/Issue	Date
F	CITY REVS / FOR CONSTRUCTION	6/30/17
E	STAFF REVIEW	12/6/16
D	STAFF REVIEW COMMENTS	05/18/16
C	STAFF REVIEW COMMENTS	05/10/16
B	FINAL SITE PLAN REVIEW	03/15/16
A	PRELIMINARY REVIEW	09/29/15

Design by: MAP/PC  
 Drawn by: CITY OF PORTLAND  
 Checked by: PC  
 Approved by: **APPROVED SITE PLAN**  
 Subject to Conditions of Approval  
 150.06094 FEBRUARY 2016  
 Sheet No. **5/22/16**



DATE OF APPROVAL: **5/22/16**  
 PLANNER: **Nell Donaldson**  
 PROJECT NO.: **2015-169**

