


Date: 1/5/2017


Username: mcundiff

Division: HIGHWAY

Filename: ... \000\Highway\002\_Striping.dgn

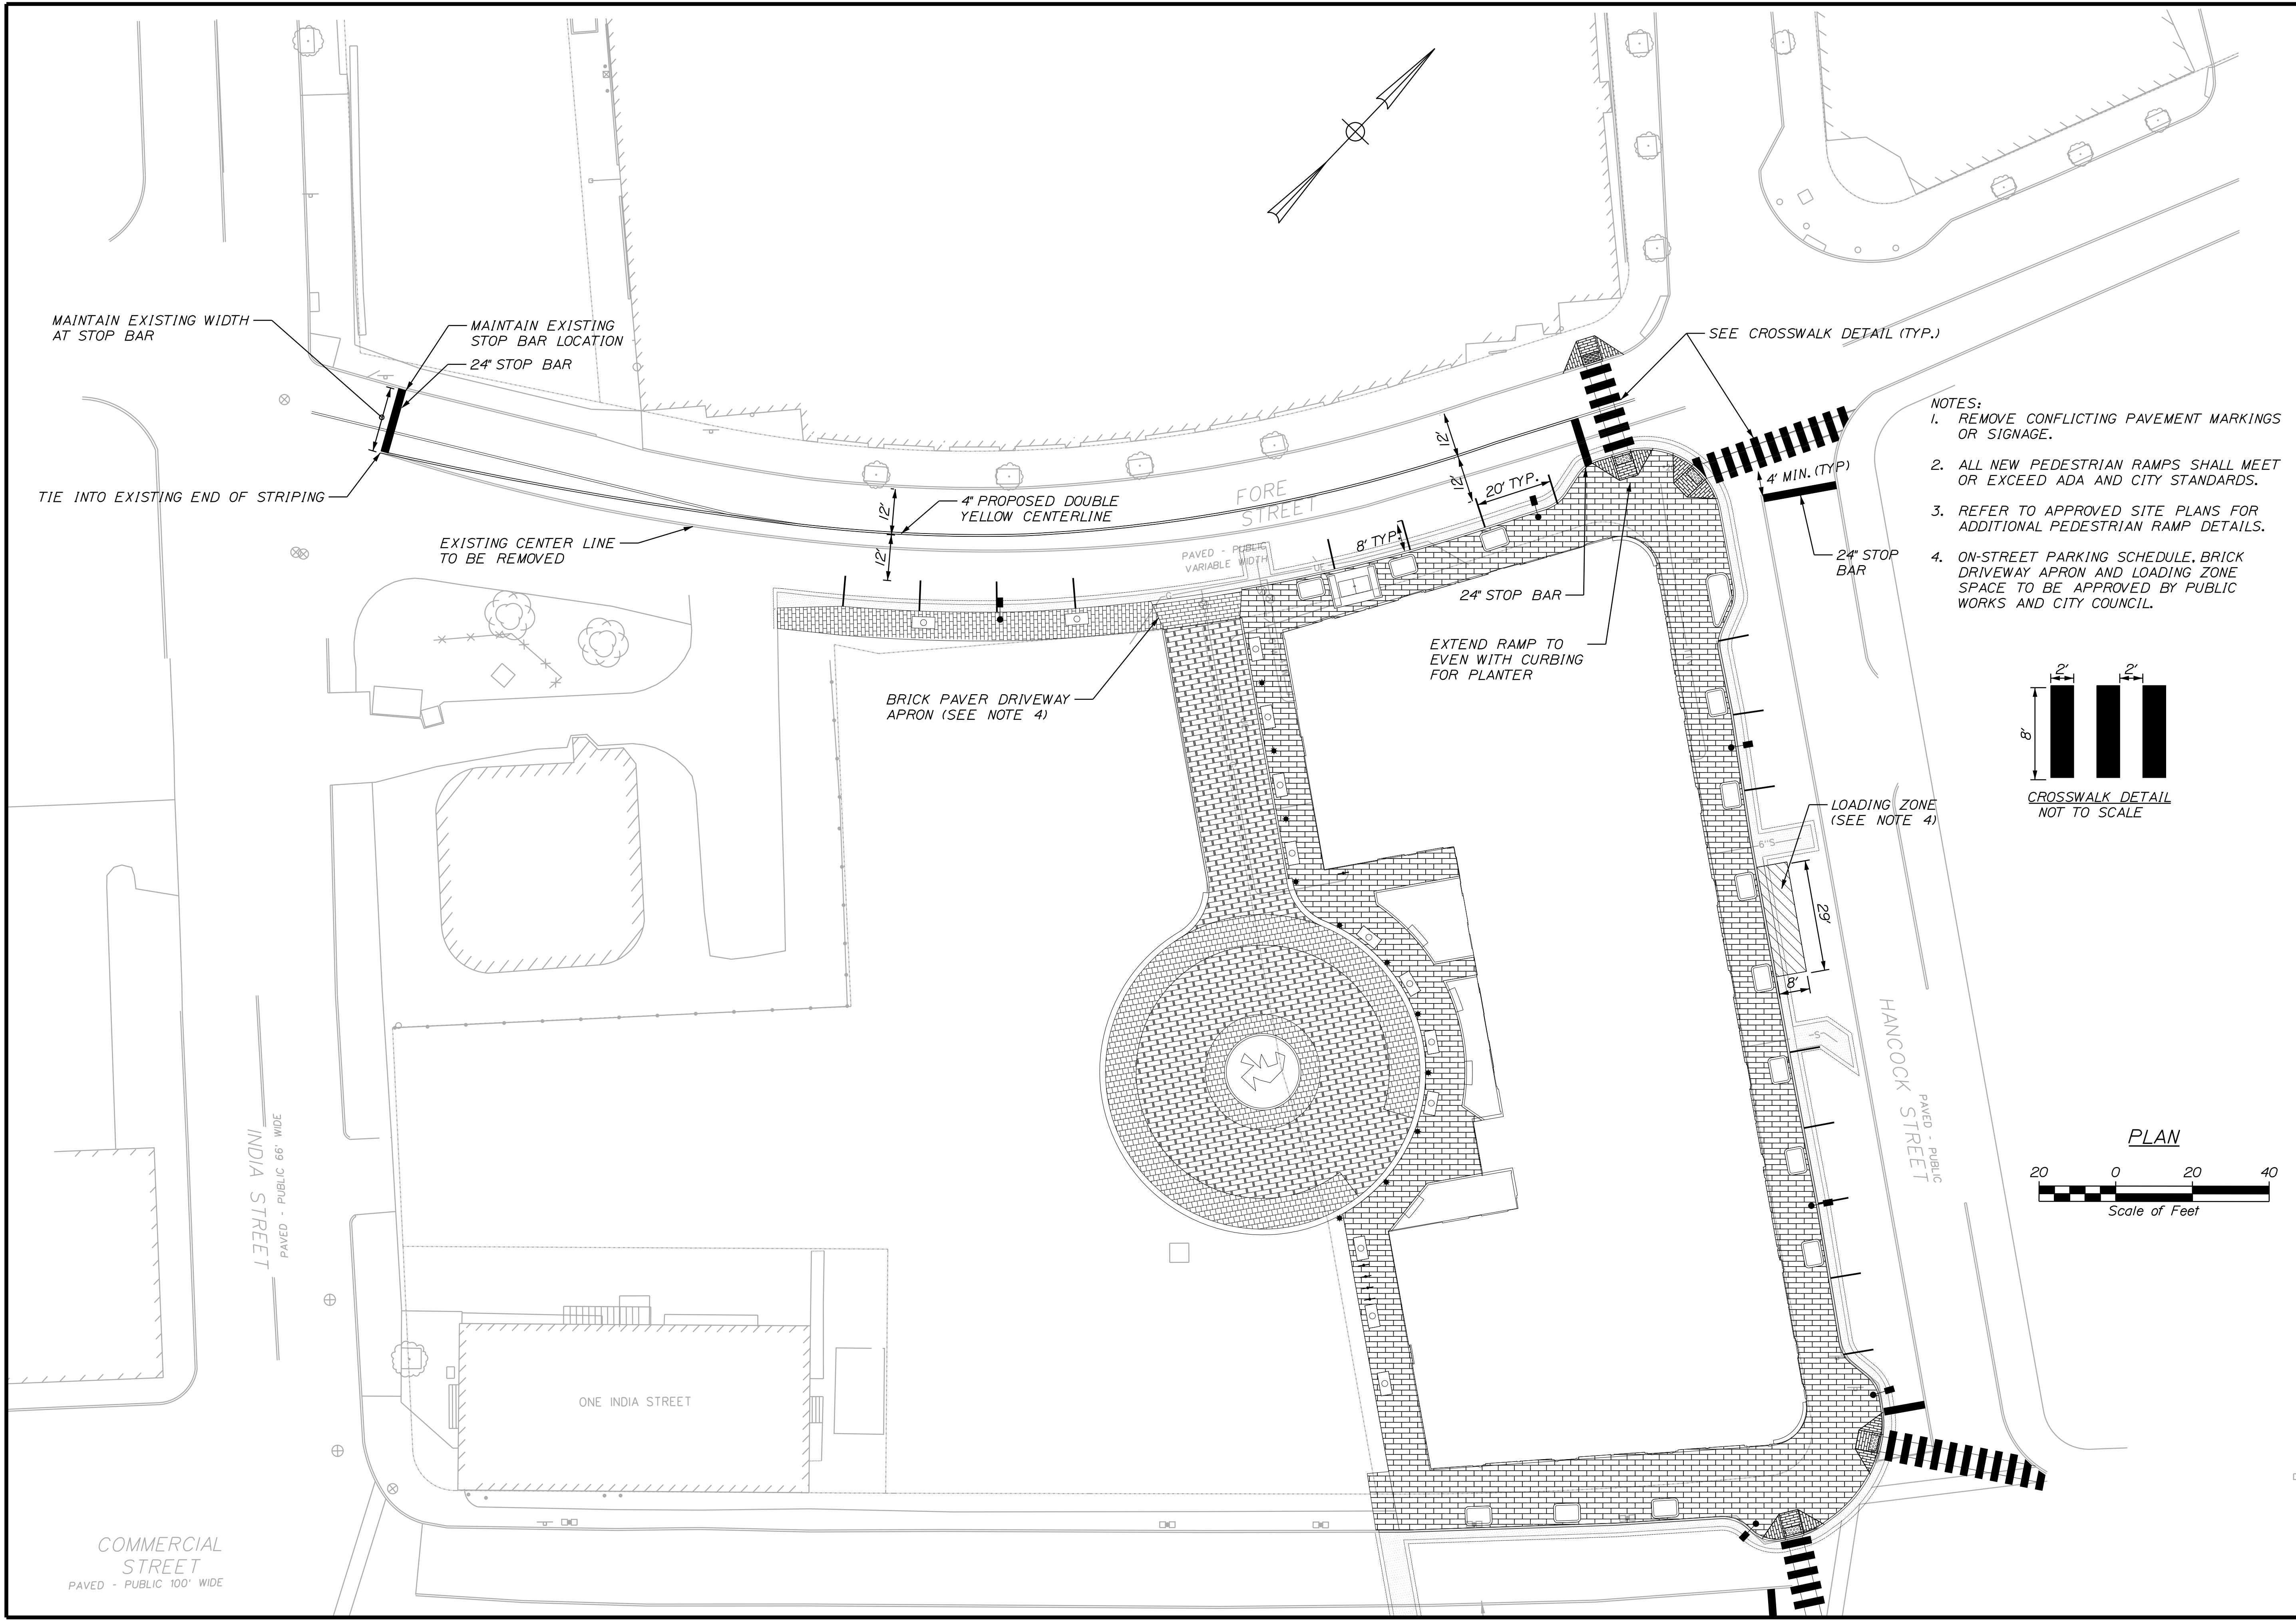

- NOTES:
1. REMOVE CONFLICTING PAVEMENT MARKINGS OR SIGNAGE.
  2. ALL NEW PEDESTRIAN RAMPS SHALL MEET OR EXCEED ADA AND CITY STANDARDS.
  3. REFER TO APPROVED SITE PLANS FOR ADDITIONAL PEDESTRIAN RAMP DETAILS.
  4. ON-STREET PARKING SCHEDULE, BRICK DRIVEWAY APRON AND LOADING ZONE SPACE TO BE APPROVED BY PUBLIC WORKS AND CITY COUNCIL.

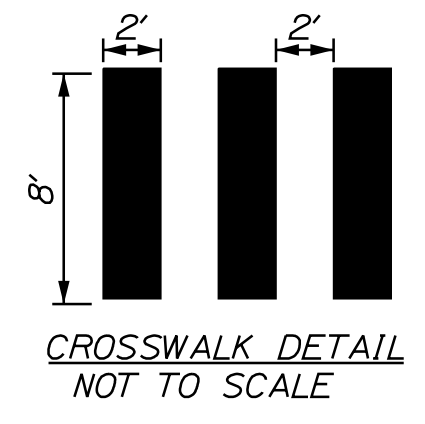

|                             |            |                              |           |               |      |
|-----------------------------|------------|------------------------------|-----------|---------------|------|
| STATE OF MAINE              |            | DEPARTMENT OF TRANSPORTATION |           | HIGHWAY PLANS |      |
| AC HOTEL PORTLAND           |            | Striping Plan                |           | PIN           |      |
| SHEET NUMBER                |            | 2                            |           | OF XXX        |      |
| PROJ. MANAGER               | BY         | DATE                         | SIGNATURE | P.E. NUMBER   | DATE |
| DESIGN-DETAILED: R. DUNTON  | M. CUNDIFF | 1/05/2017                    |           |               |      |
| CHECKED-REVIEWED: R. DUNTON |            | 1/05/2017                    |           |               |      |
| DESIGN DETAIL 02            |            |                              |           |               |      |
| DESIGN DETAIL 03            |            |                              |           |               |      |
| REVISIONS 1                 |            |                              |           |               |      |
| REVISIONS 2                 |            |                              |           |               |      |
| REVISIONS 3                 |            |                              |           |               |      |
| REVISIONS 4                 |            |                              |           |               |      |
| FIELD CHANGES               |            |                              |           |               |      |