


Date: 2/2/2017




Username: Mike.Cundiff

Division: HIGHWAY

Filename: ... \000\Highway\002_Striping.dgn

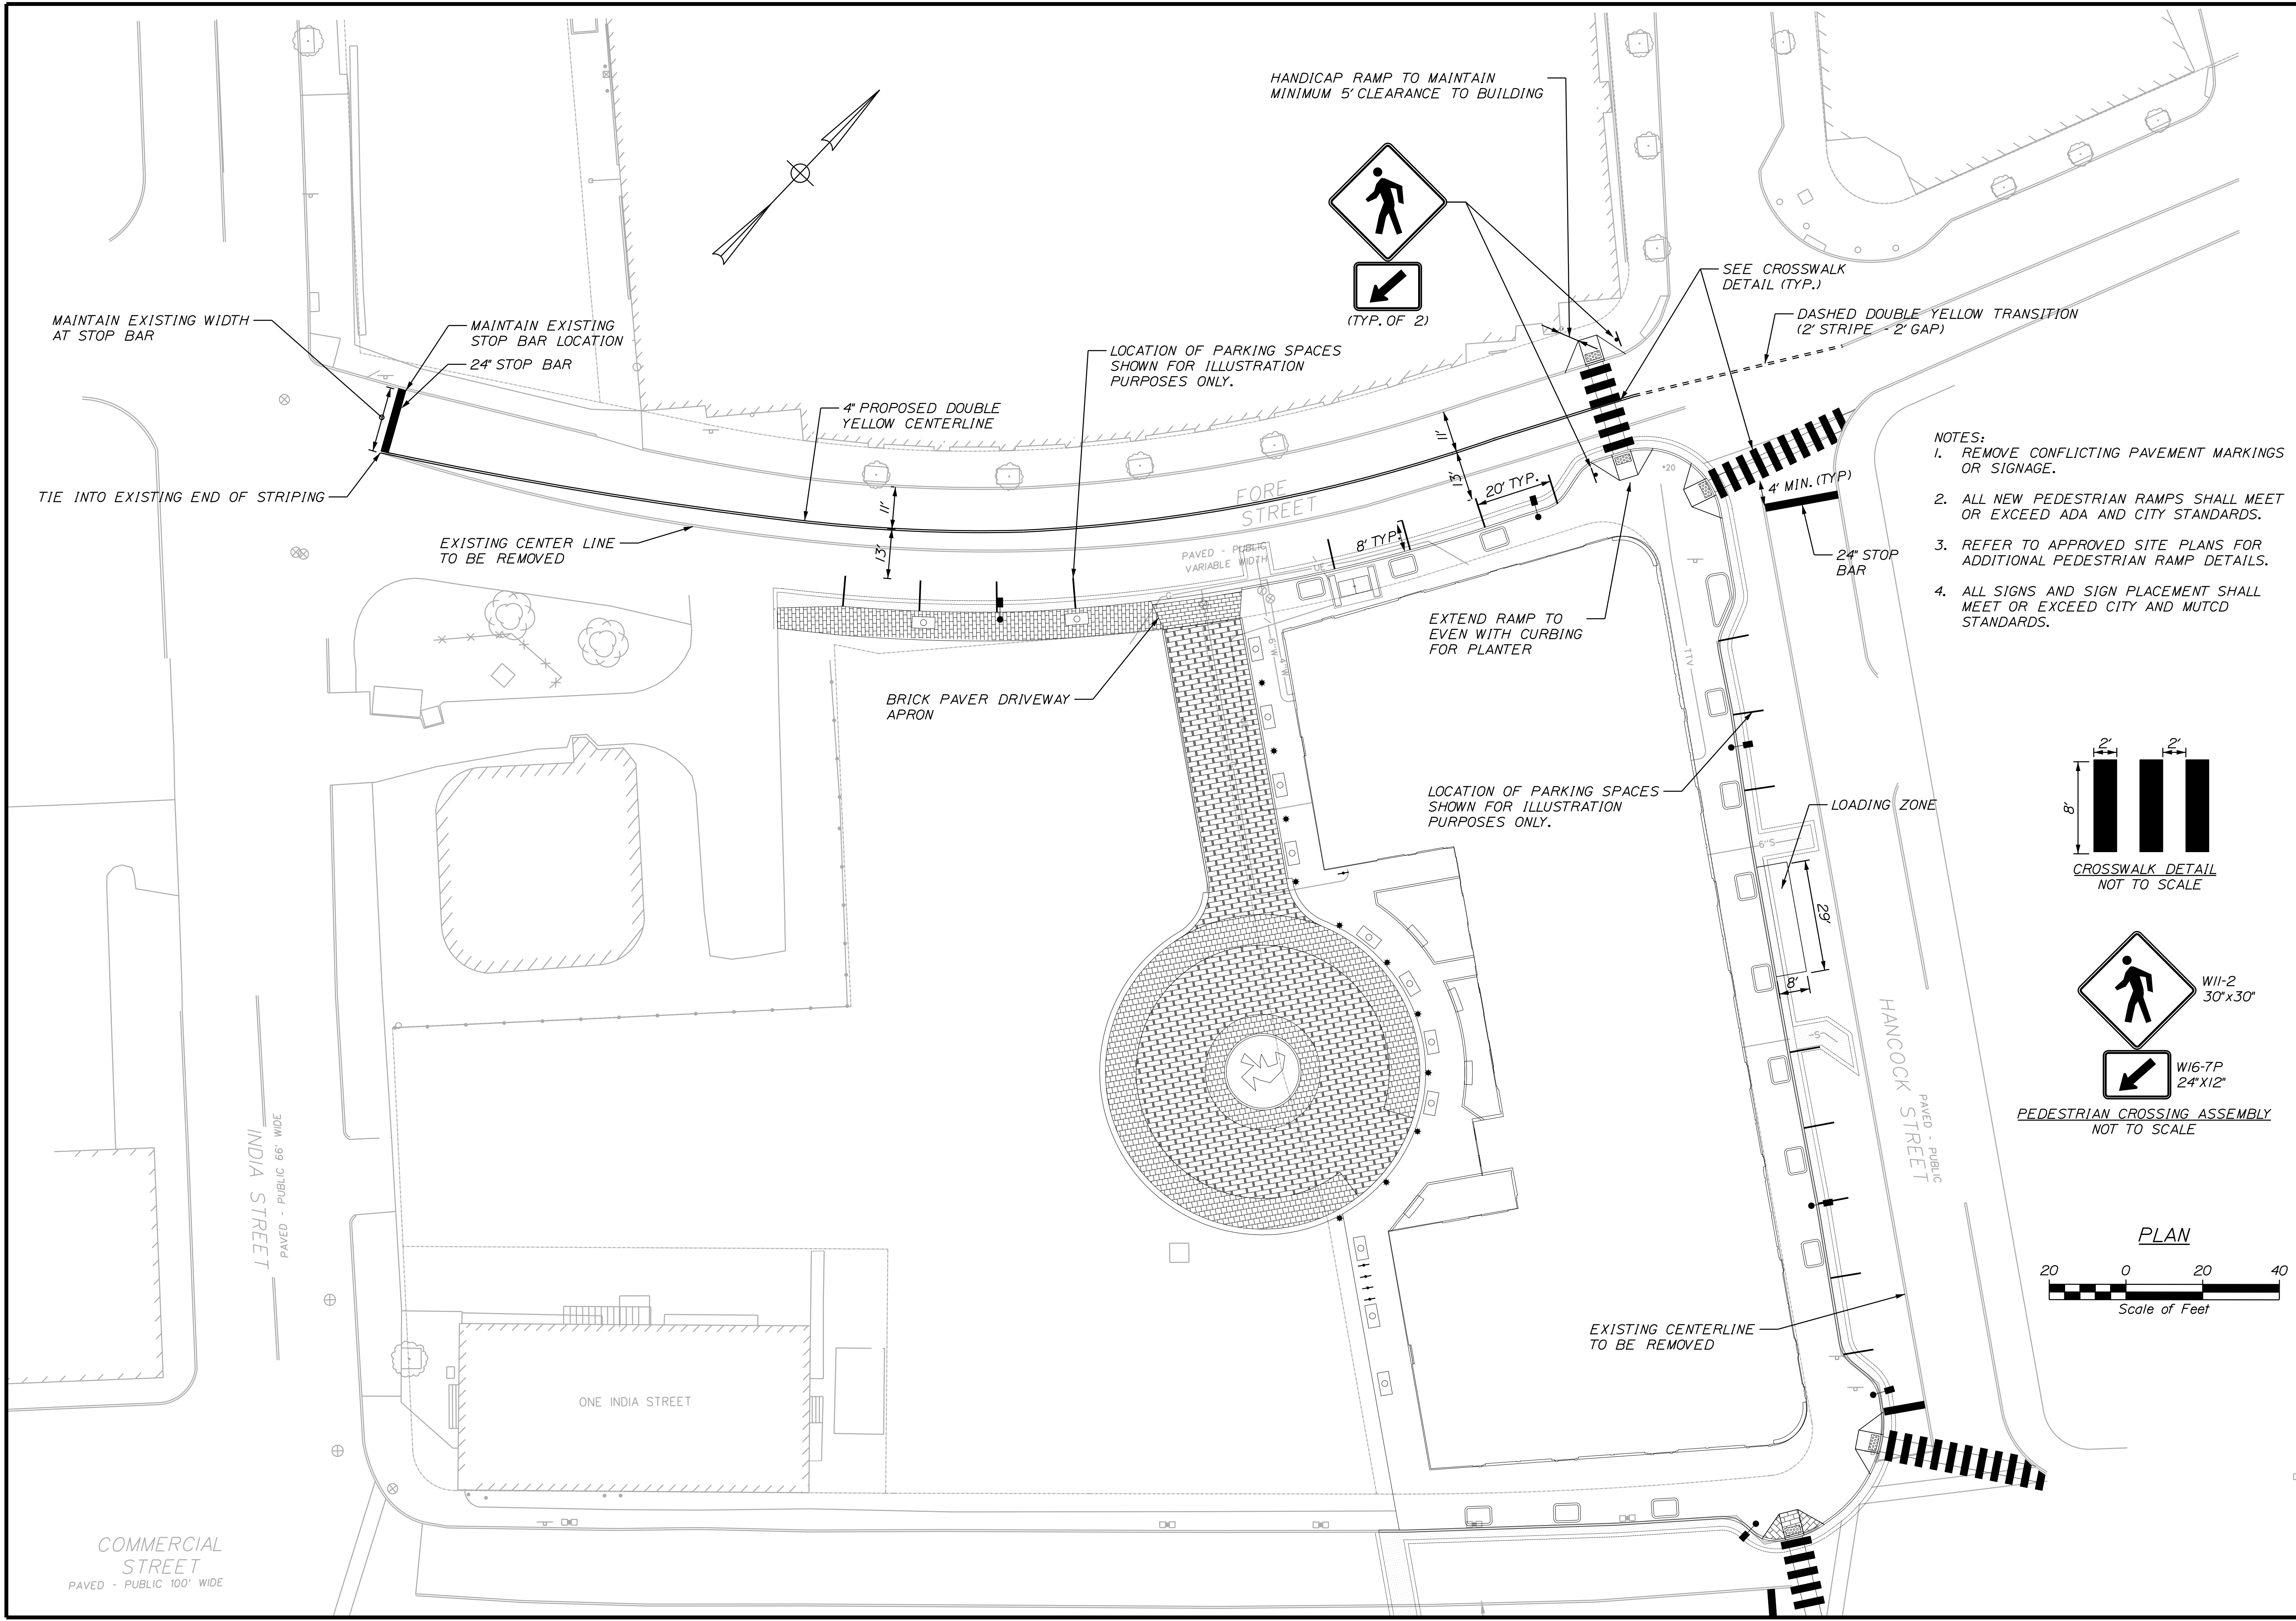

- NOTES:
1. REMOVE CONFLICTING PAVEMENT MARKINGS OR SIGNAGE.
 2. ALL NEW PEDESTRIAN RAMPS SHALL MEET OR EXCEED ADA AND CITY STANDARDS.
 3. REFER TO APPROVED SITE PLANS FOR ADDITIONAL PEDESTRIAN RAMP DETAILS.
 4. ALL SIGNS AND SIGN PLACEMENT SHALL MEET OR EXCEED CITY AND MUTCD STANDARDS.

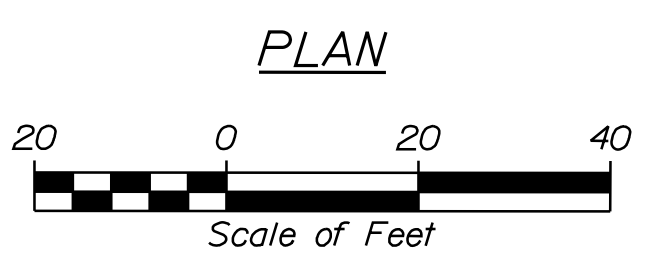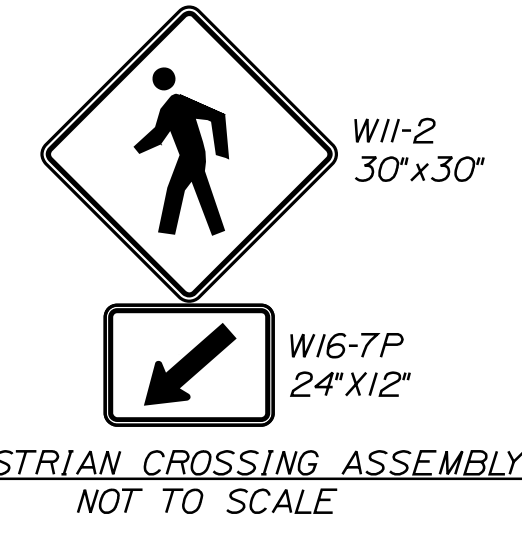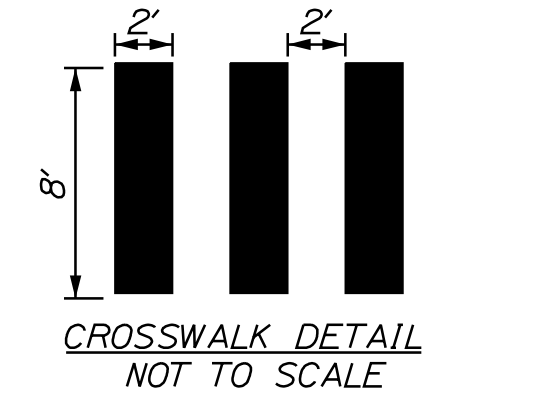

STATE OF MAINE		DEPARTMENT OF TRANSPORTATION	
AC HOTEL PORTLAND		Striping Plan	
PROJ. MANAGER	DATE	BY	DATE
DESIGNED: R. DUNTON	2/02/2017	M. CUNDIFF	2/02/2017
CHECKED: R. DUNTON			
DESIGN DETAIL 2			
DESIGN DETAIL 3			
REVISIONS 1			
REVISIONS 2			
REVISIONS 3			
REVISIONS 4			
FIELD CHANGES			
SHEET NUMBER		PIN	
2		HIGHWAY PLANS	
OF XXX			