


Date: 2/9/2017




Username: Mike.Cundiff

Division: HIGHWAY

Filename: ... \000\Highway\002_Striping.dgn

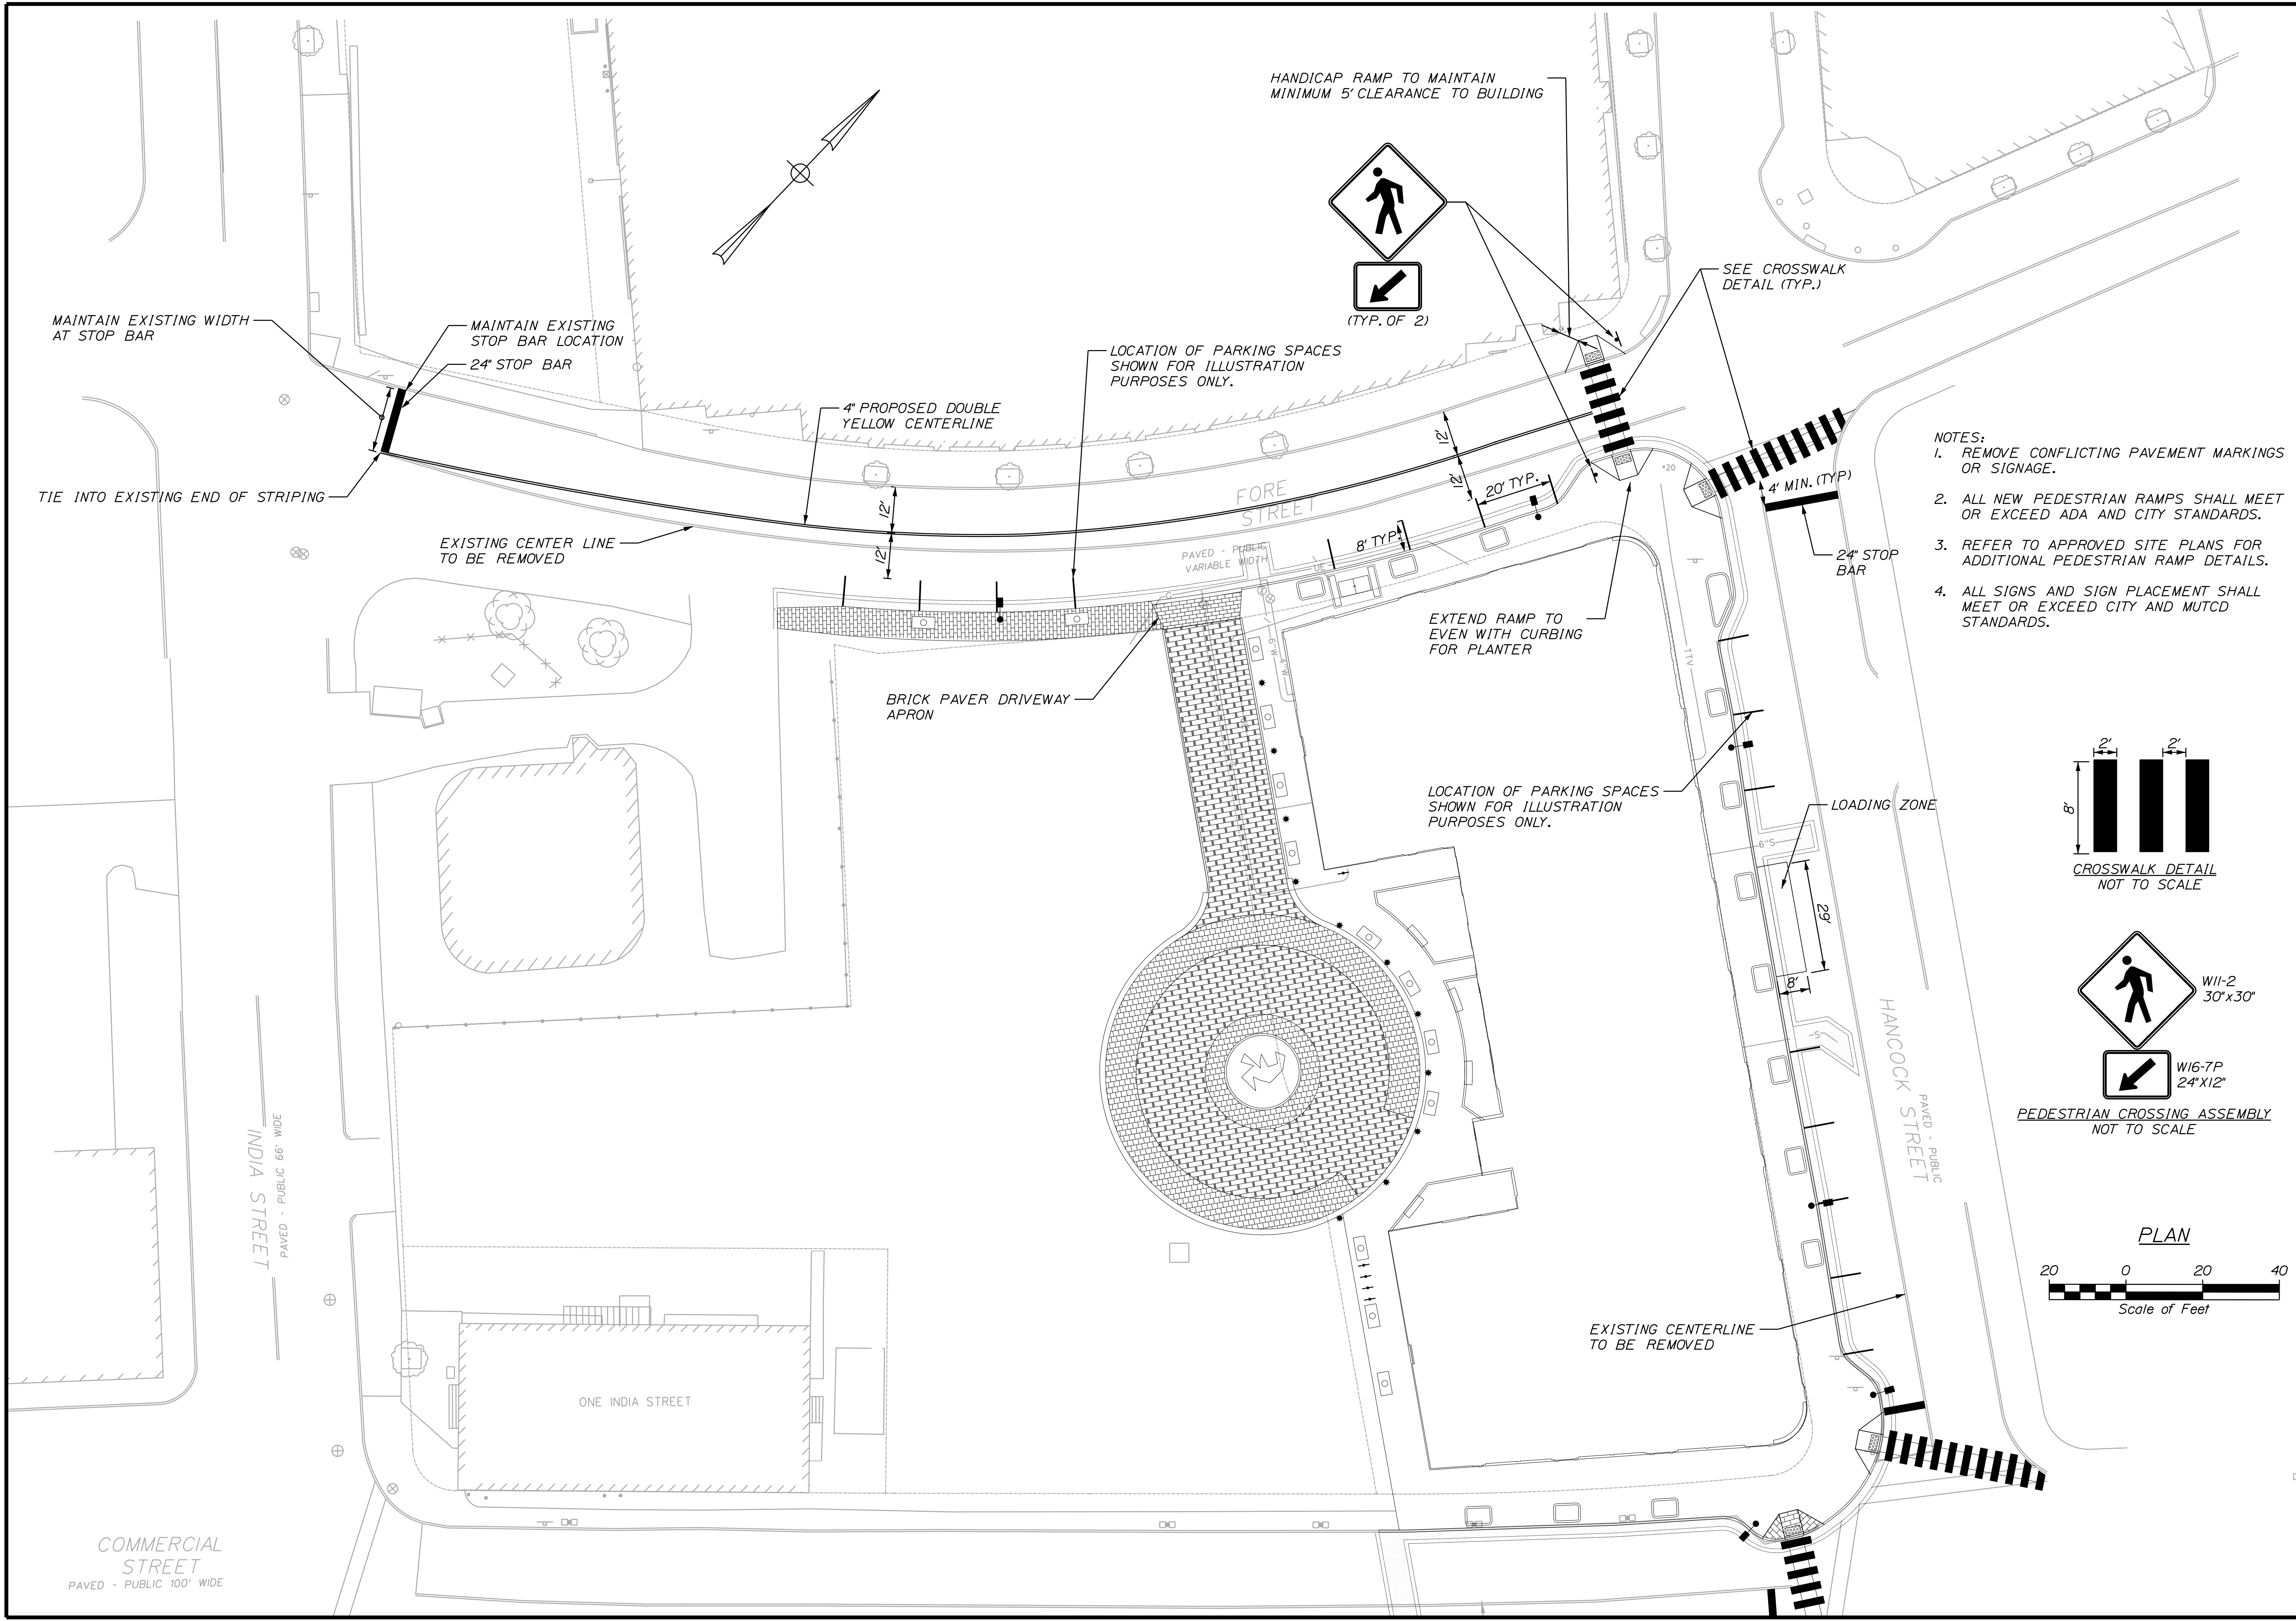

- NOTES:
1. REMOVE CONFLICTING PAVEMENT MARKINGS OR SIGNAGE.
 2. ALL NEW PEDESTRIAN RAMPS SHALL MEET OR EXCEED ADA AND CITY STANDARDS.
 3. REFER TO APPROVED SITE PLANS FOR ADDITIONAL PEDESTRIAN RAMP DETAILS.
 4. ALL SIGNS AND SIGN PLACEMENT SHALL MEET OR EXCEED CITY AND MUTCD STANDARDS.

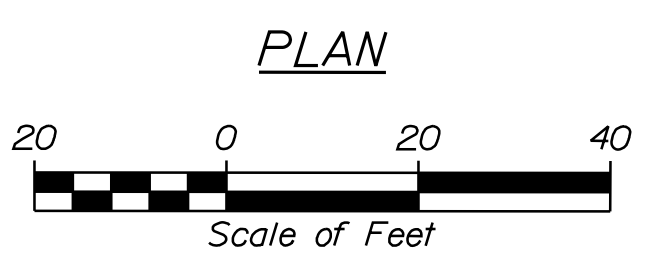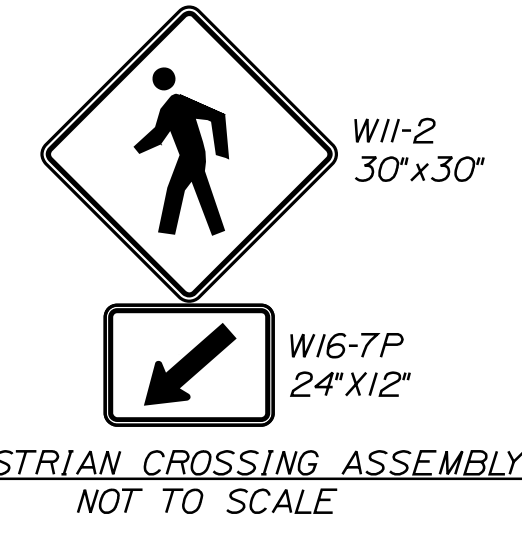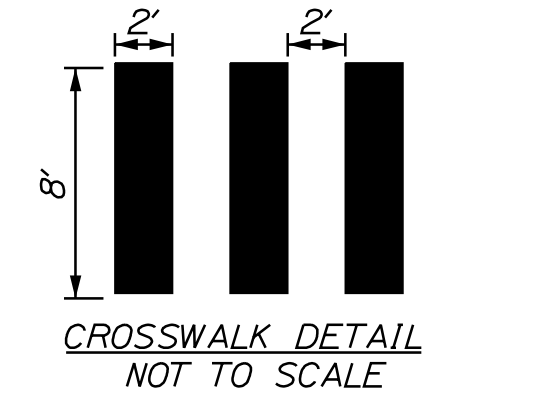

STATE OF MAINE		DEPARTMENT OF TRANSPORTATION	
AC HOTEL PORTLAND		Striping Plan	
SHEET NUMBER		2	
OF XXX		HIGHWAY PLANS	
PROJ. MANAGER	BY	DATE	SIGNATURE
DESIGNED-DRAWN	M. CUNDIFF	2/09/2017	
CHECKED-REVIEWED	R. DUNTON		
DESIGN DETAIL 2	R. DUNTON		
DESIGN DETAIL 3			
REVISIONS 1			
REVISIONS 2			
REVISIONS 3			
REVISIONS 4			
FIELD CHANGES			
P.E. NUMBER		DATE	