

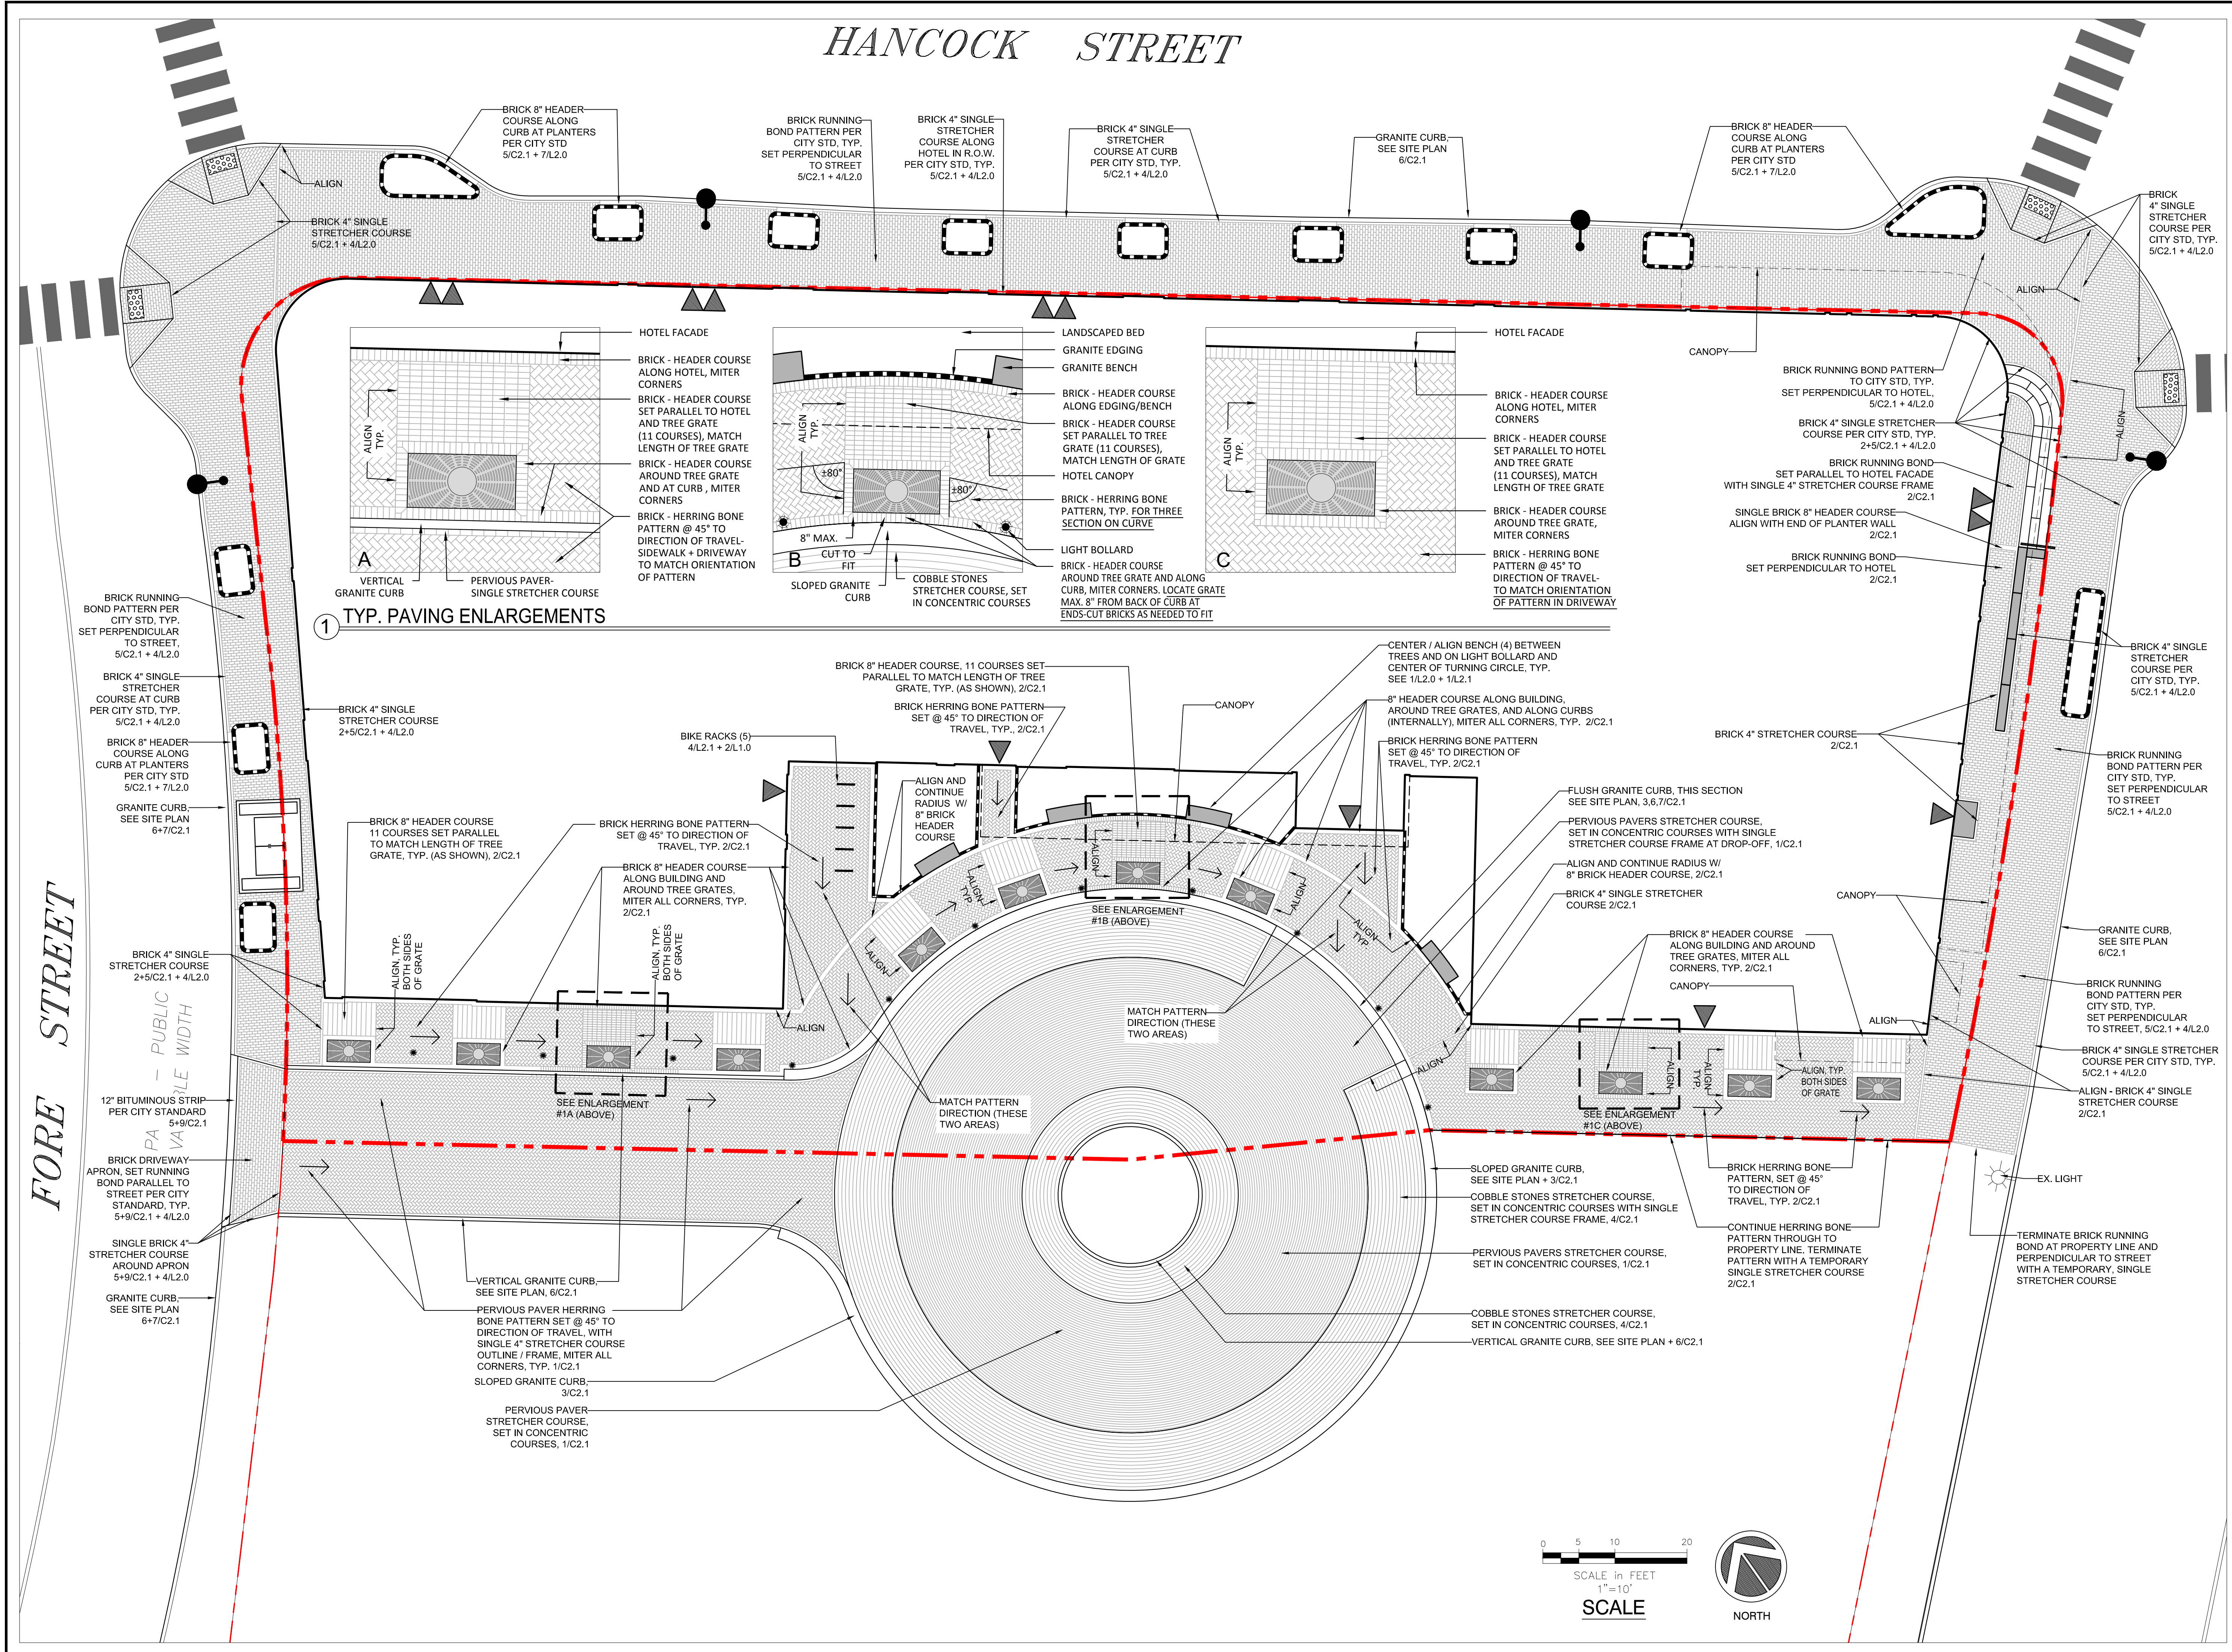
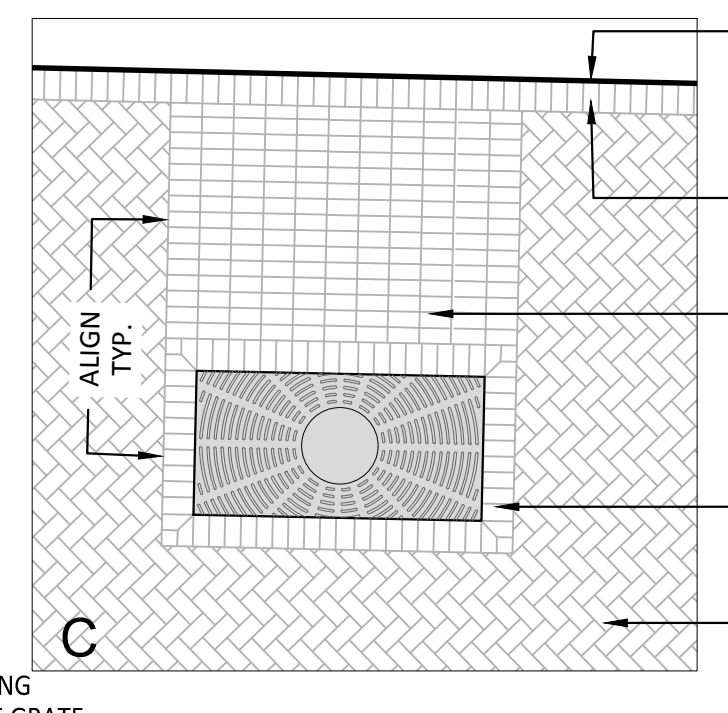


HANCOCK STREET

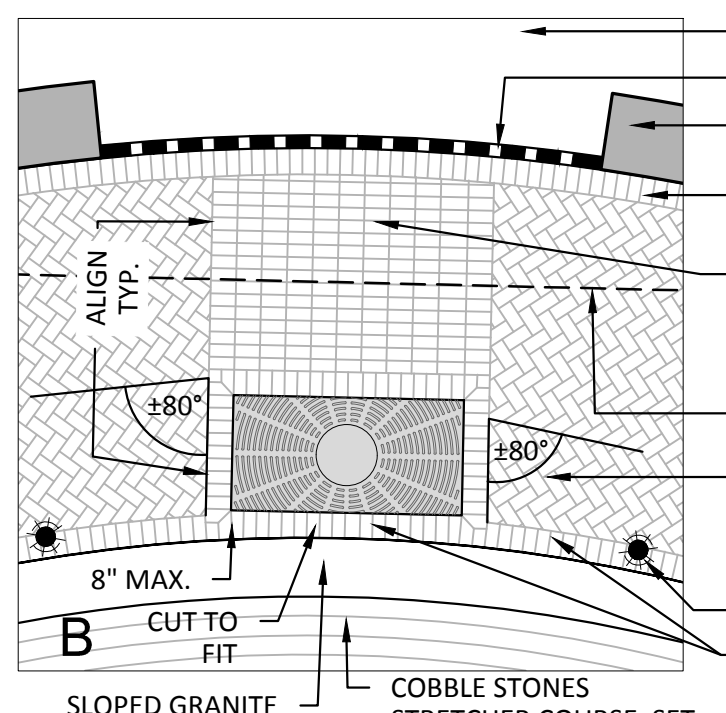


1 TYP. PAVING ENLARGEMENTS

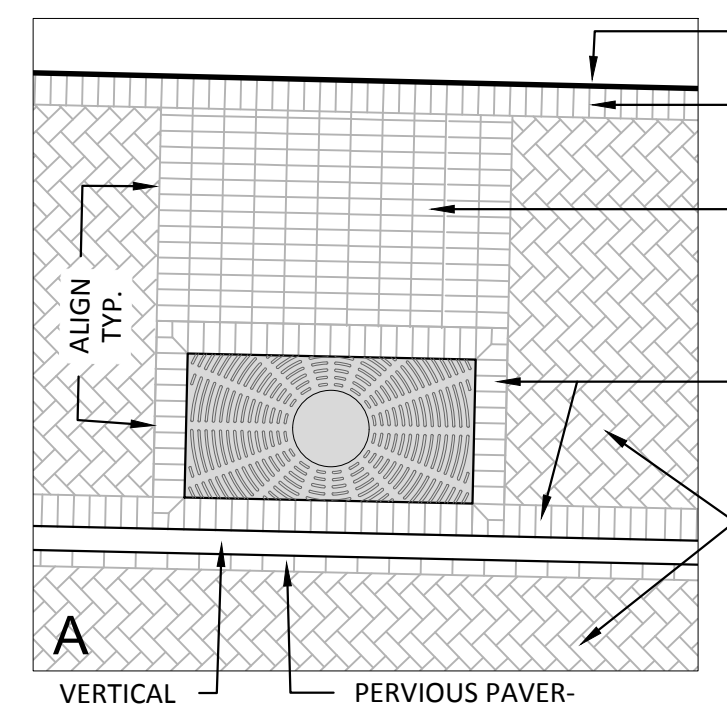

PROPOSED
AC HOTEL PORTLAND
FORE STREET /
HANCOCK STREET /
THAMES STREET
PORTLAND, MAINE

Prepared for:
PORTLAND NORWICH
GROUP, LLC
2330 PALM RIDGE ROAD
#305
SANBEL, FL 33957

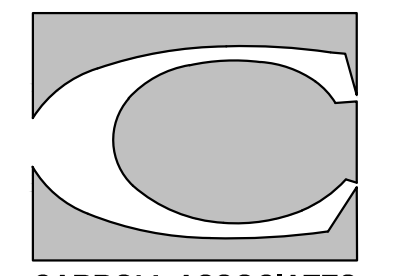

CARROLL ASSOCIATES
LANDSCAPE ARCHITECTS
217 COMMERCIAL STREET, STE 200
PORTLAND, MAINE 04101
207.772.1552



RANSOM
Consulting
Engineers
and Scientists
400 Commercial Street, Suite 404
Portland, ME 04101
Tel. (207) 772-2891
Fax (207) 772-3248
www.ransomenv.com

PAVING PLAN

F	CITY REVS / FOR CONSTRUCTION	6/30/17
E	STAFF REVIEW	12/6/16
D	STAFF REVIEW COMMENTS	05/18/16
C	STAFF REVIEW COMMENTS	05/10/16
B	FINAL SITE PLAN REVIEW	03/15/16
A	PRELIMINARY REVIEW	09/29/15

No.	Revision/Issue	Date
Design by:	MAP/PC	Checked by: PC
Drawn by:	MAP	Approved by: PC
Project:	150.06094	Date: FEBRUARY 2016
Sheet No:	L 2.3	

