




1 TYPICAL TREE PLANTING

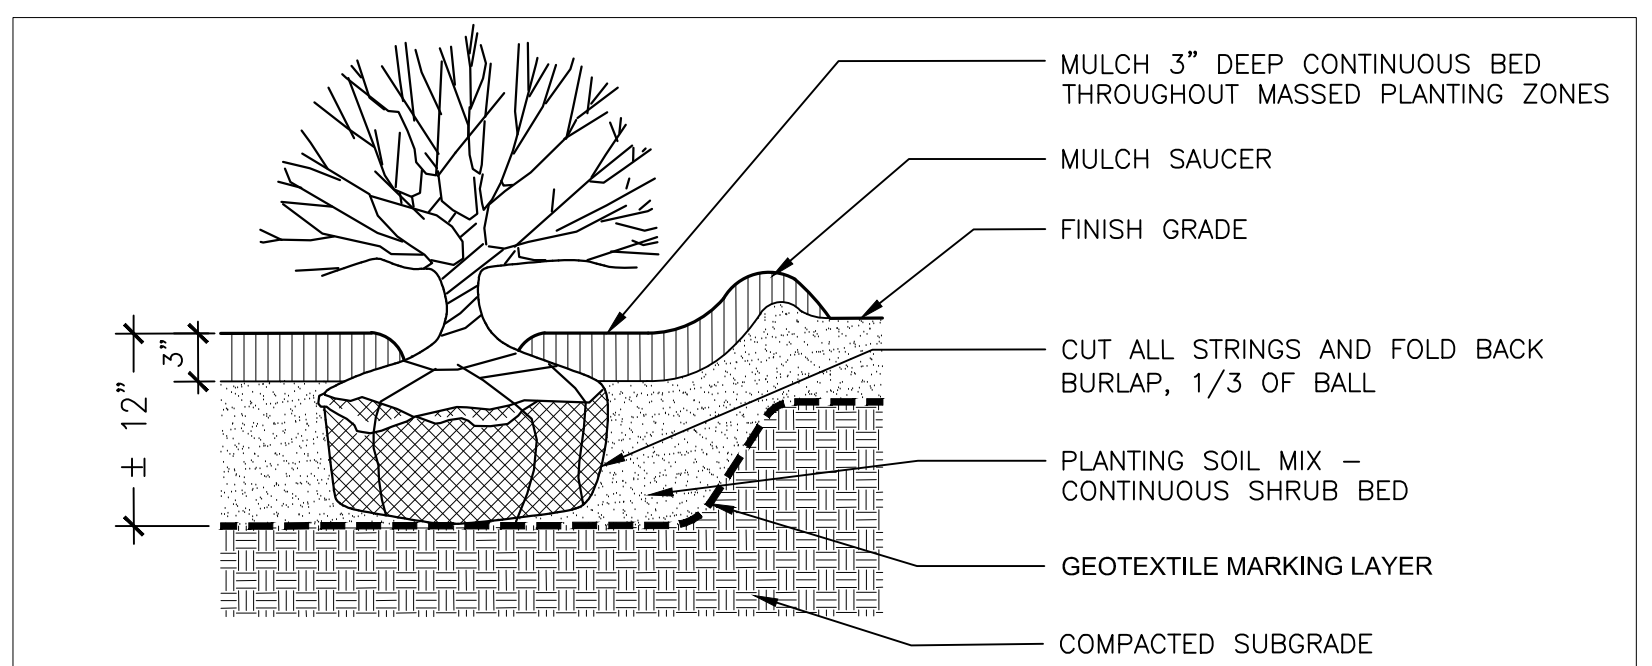


2 TYPICAL SHRUB PLANTING

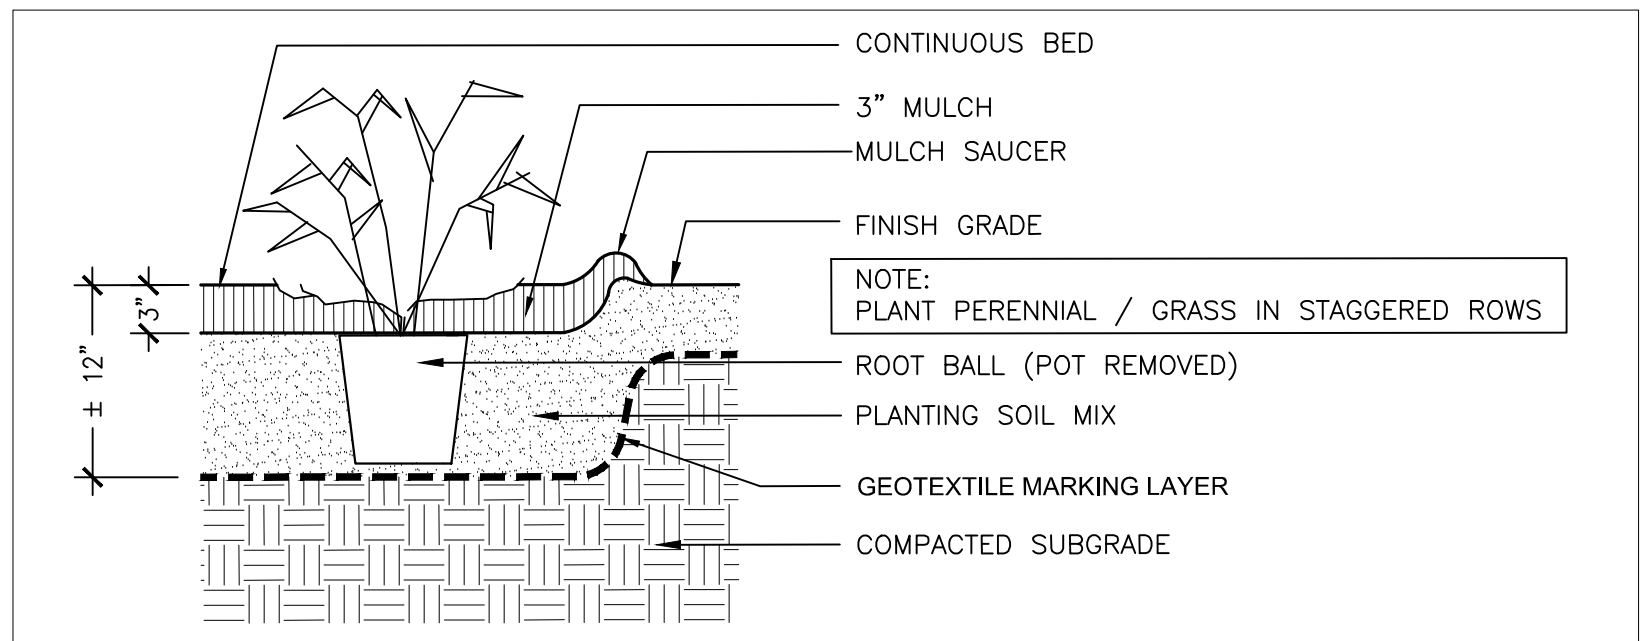


3 TYPICAL PERENNIAL / ORNAMENTAL GRASS PLANTING

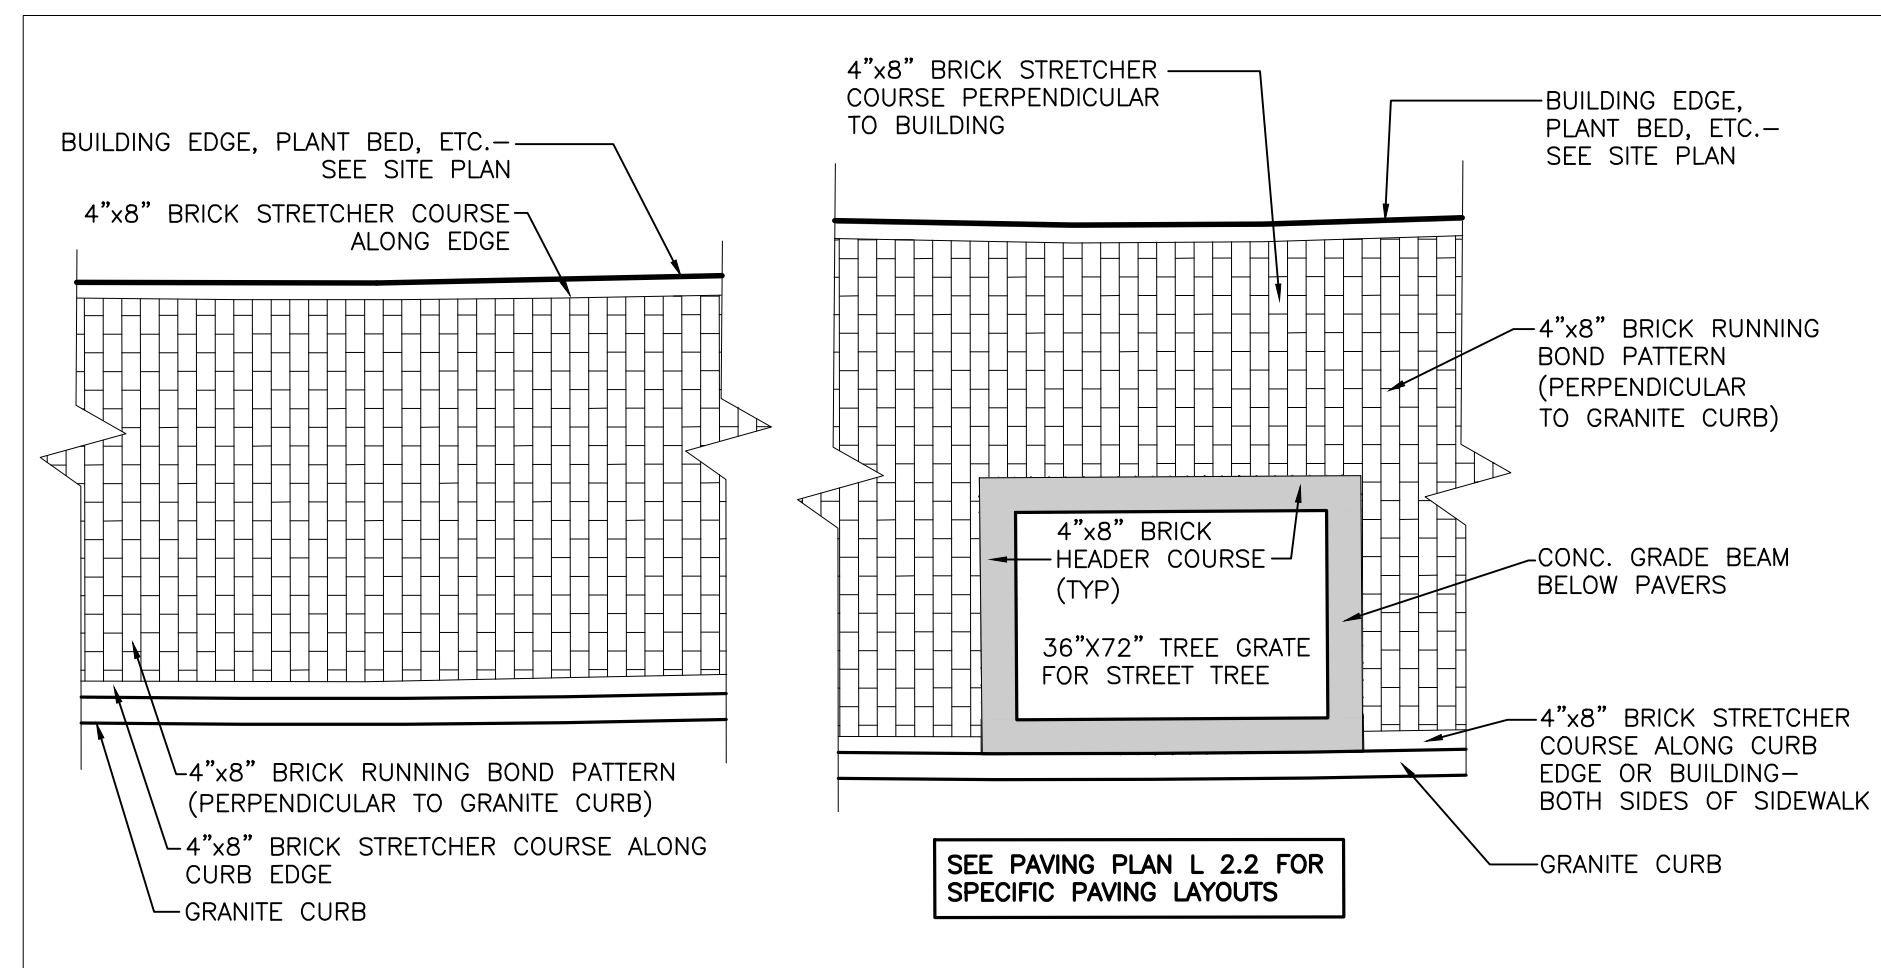



4 TYPICAL BRICK SIDEWALK PAVING PATTERNS ( IN R.O.W. )

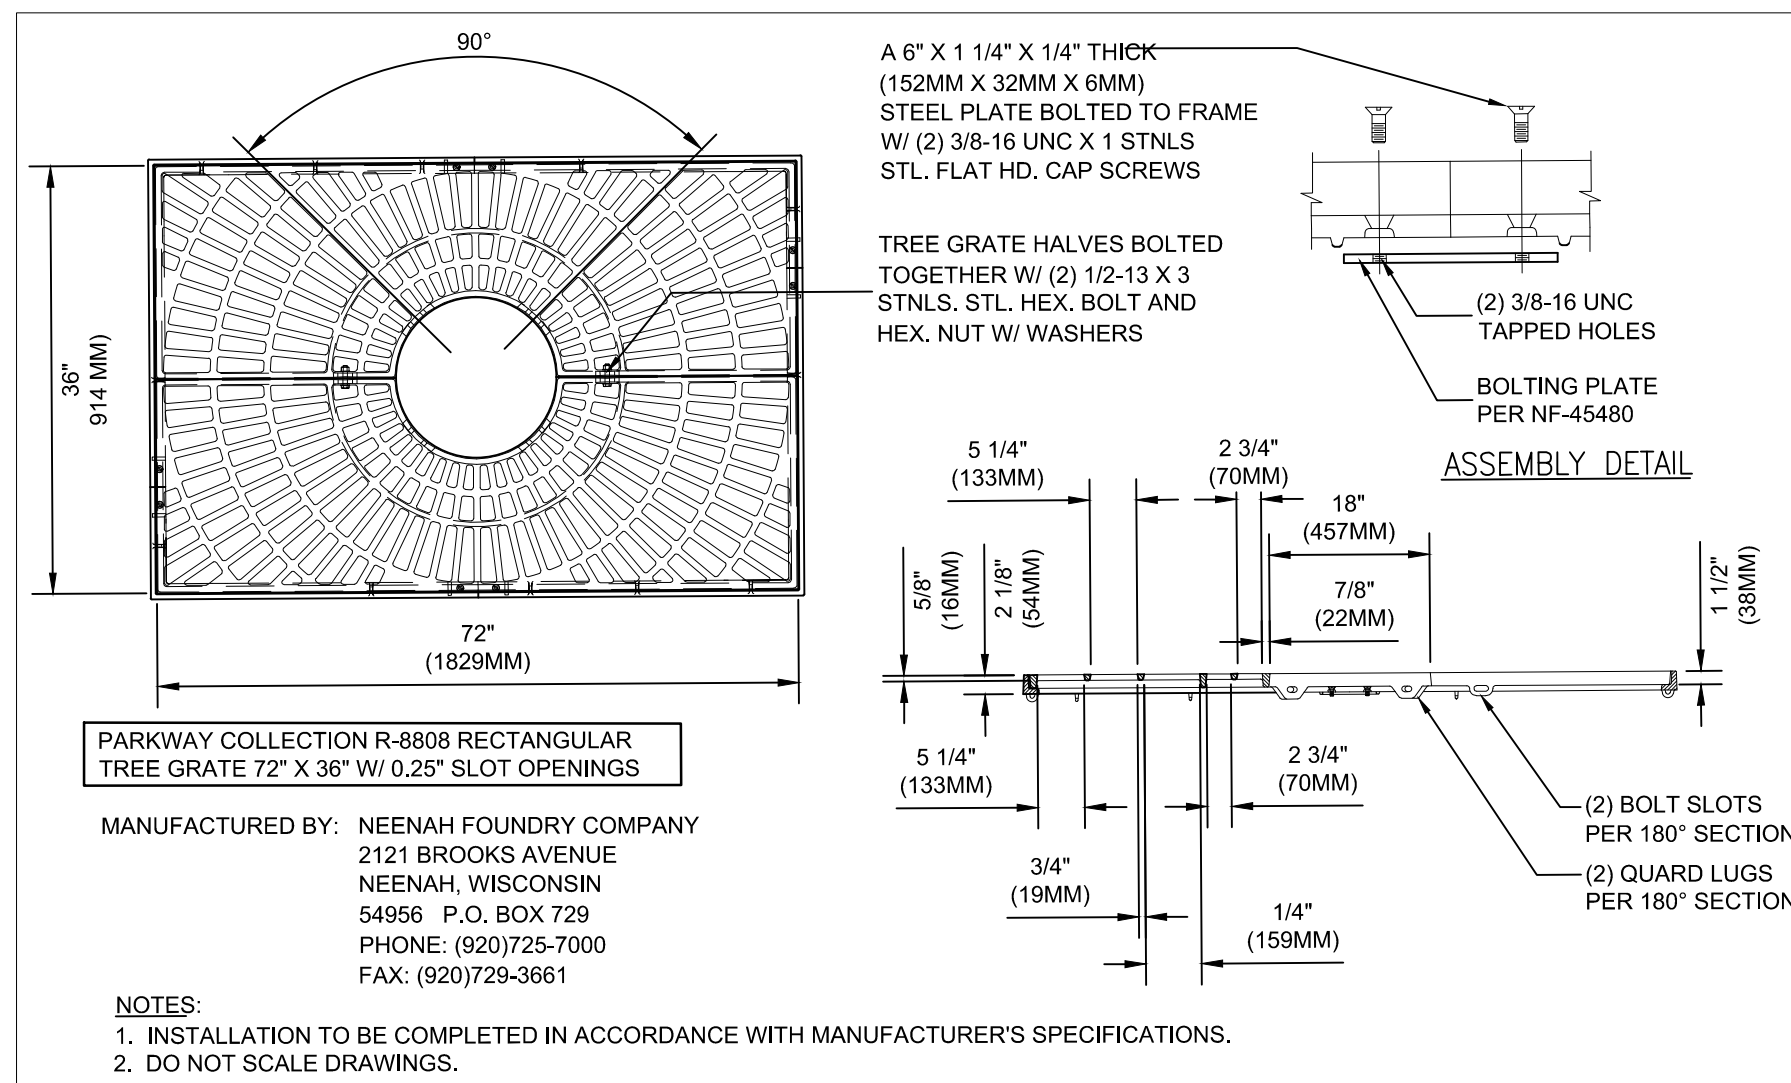


5 TREE GRATE AND FRAME ANCHORING

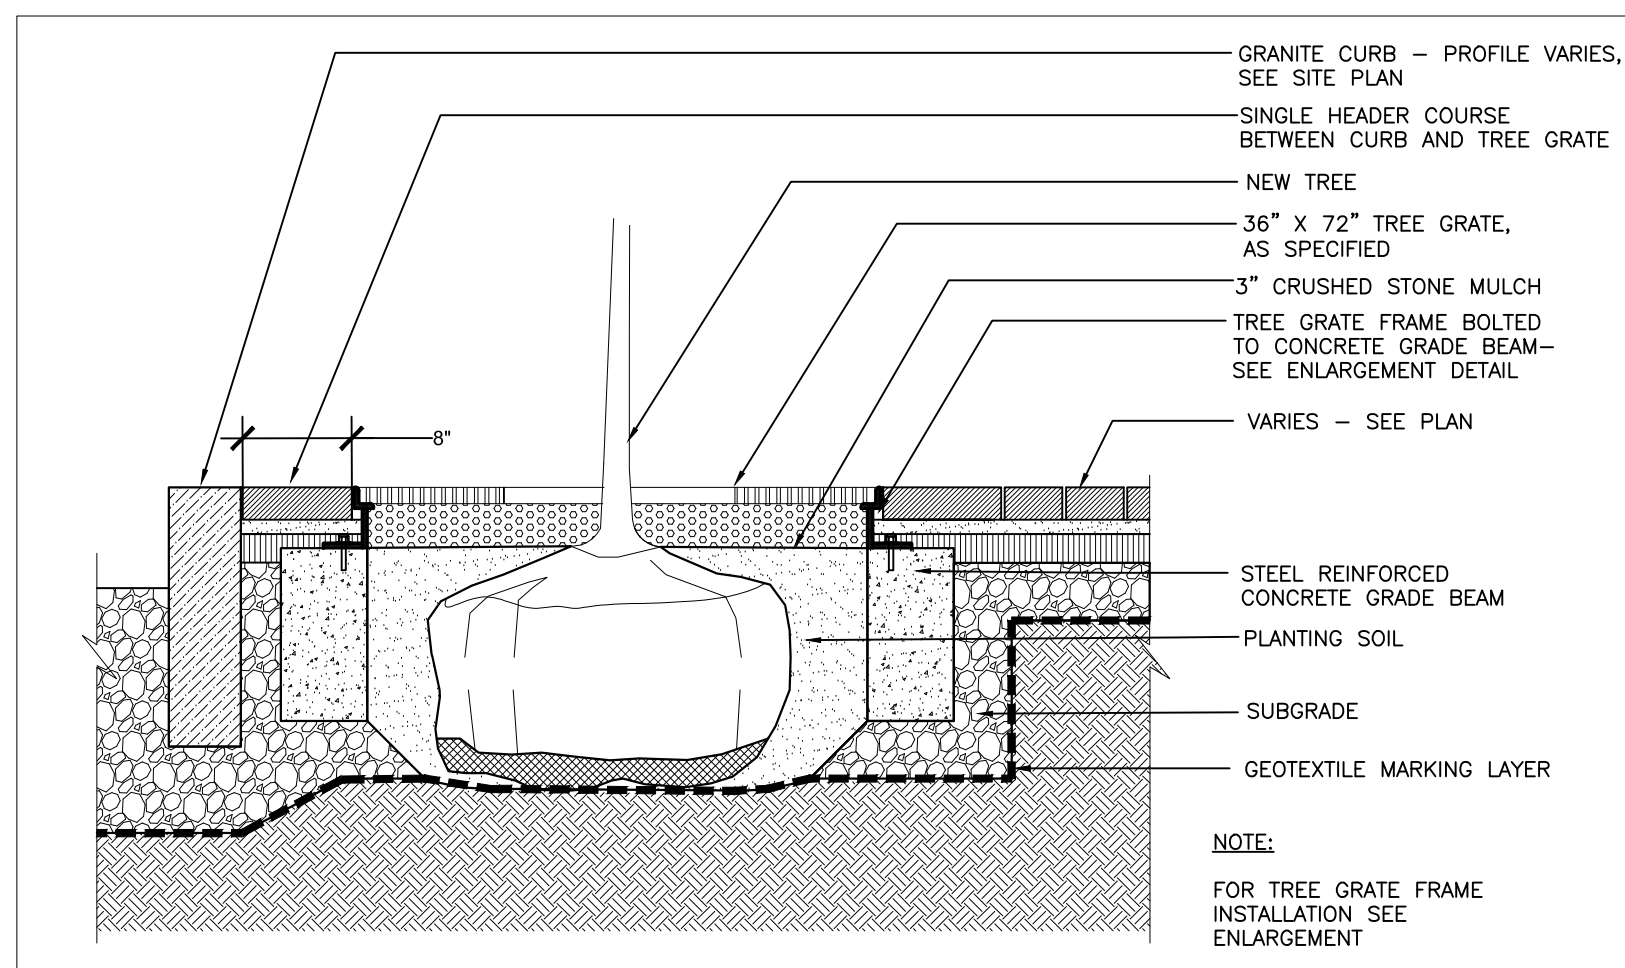




6 TREE GRATE AND PLANTING DETAIL

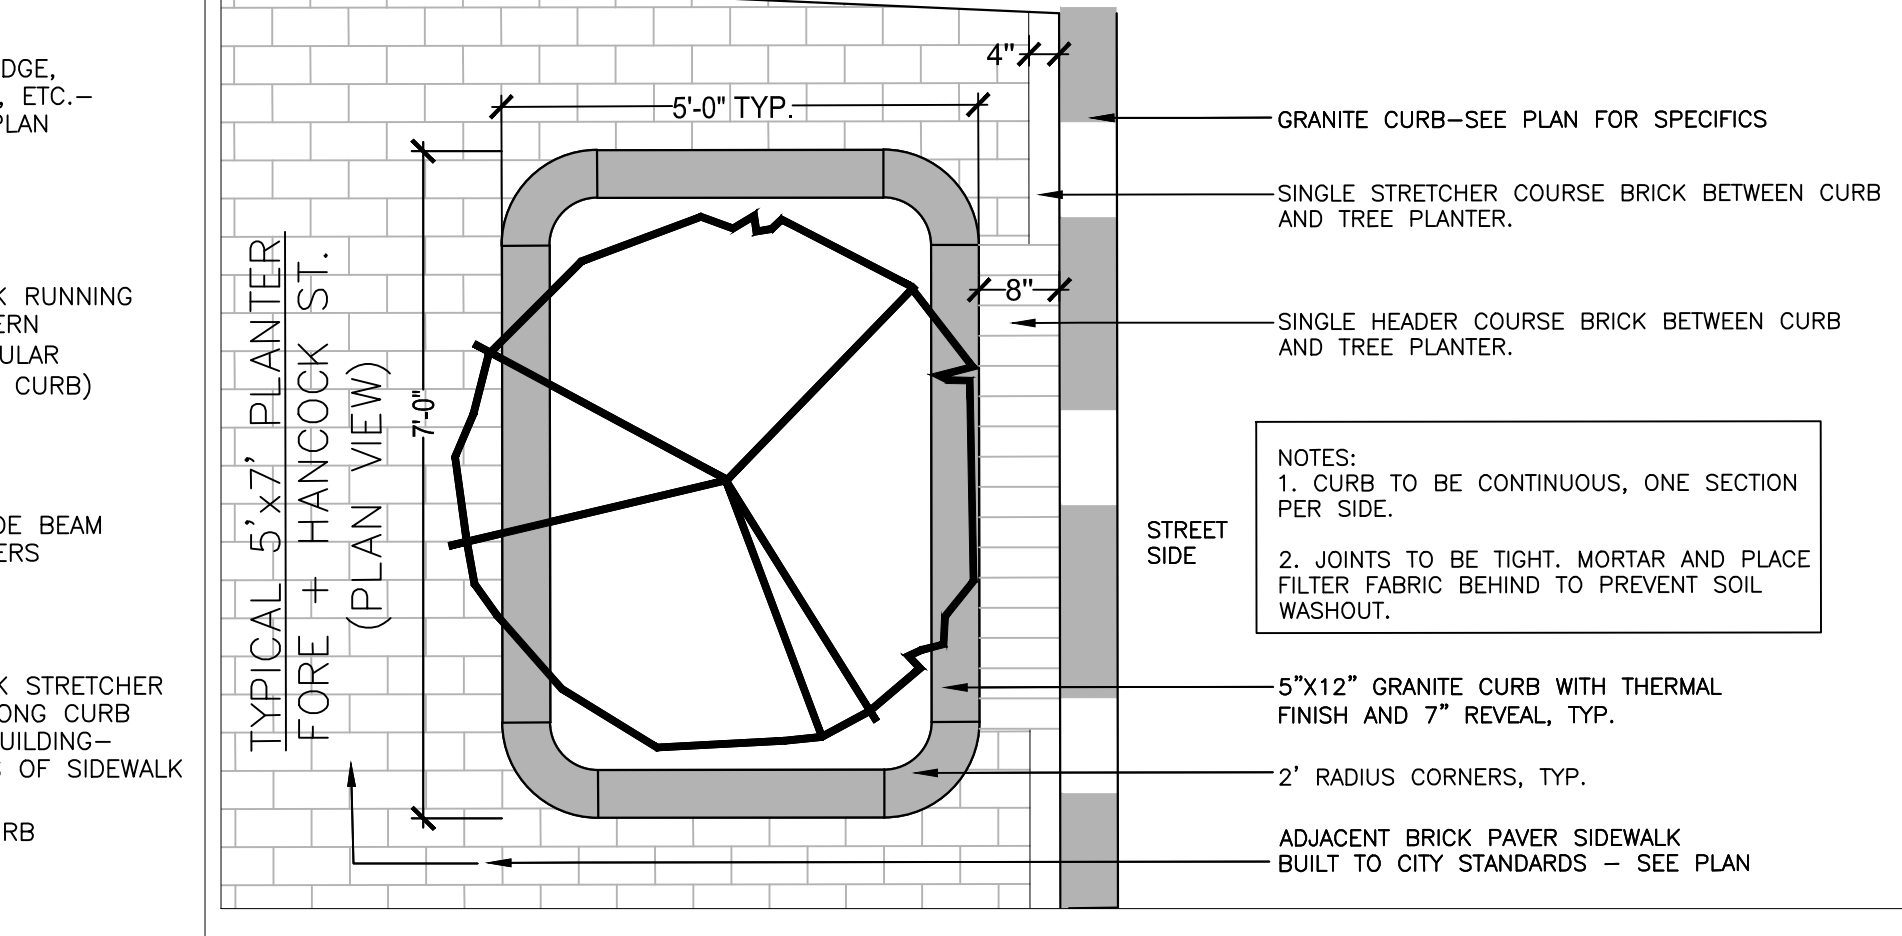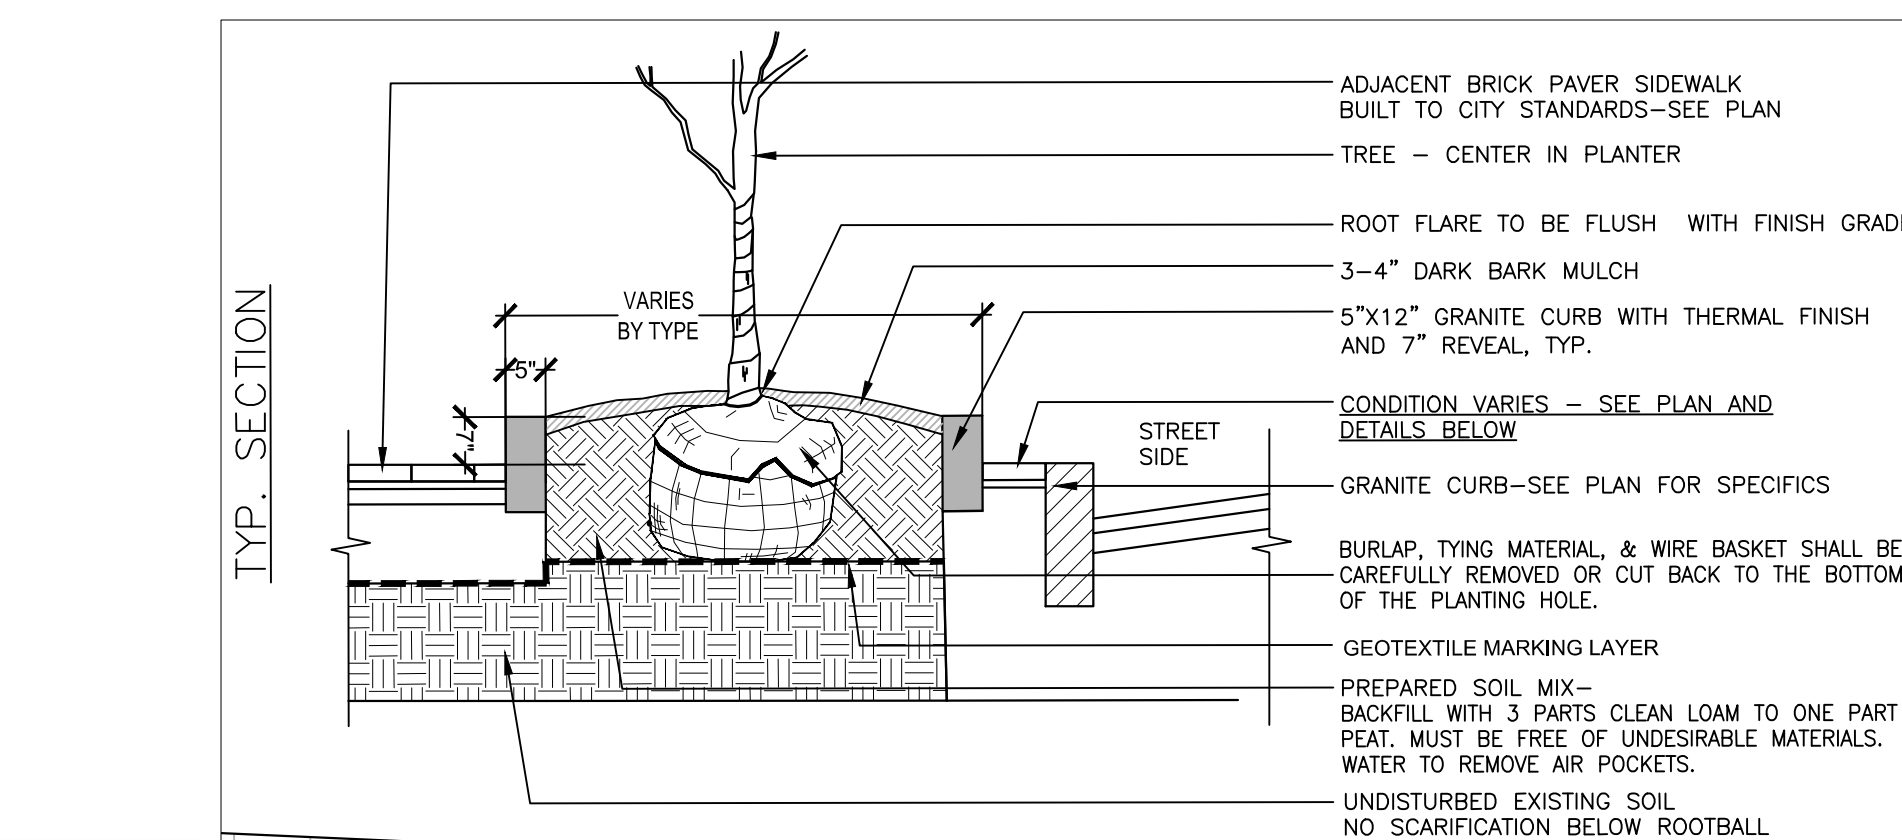

7 GRANITE TREE PLANTER AND PLANTING DETAIL

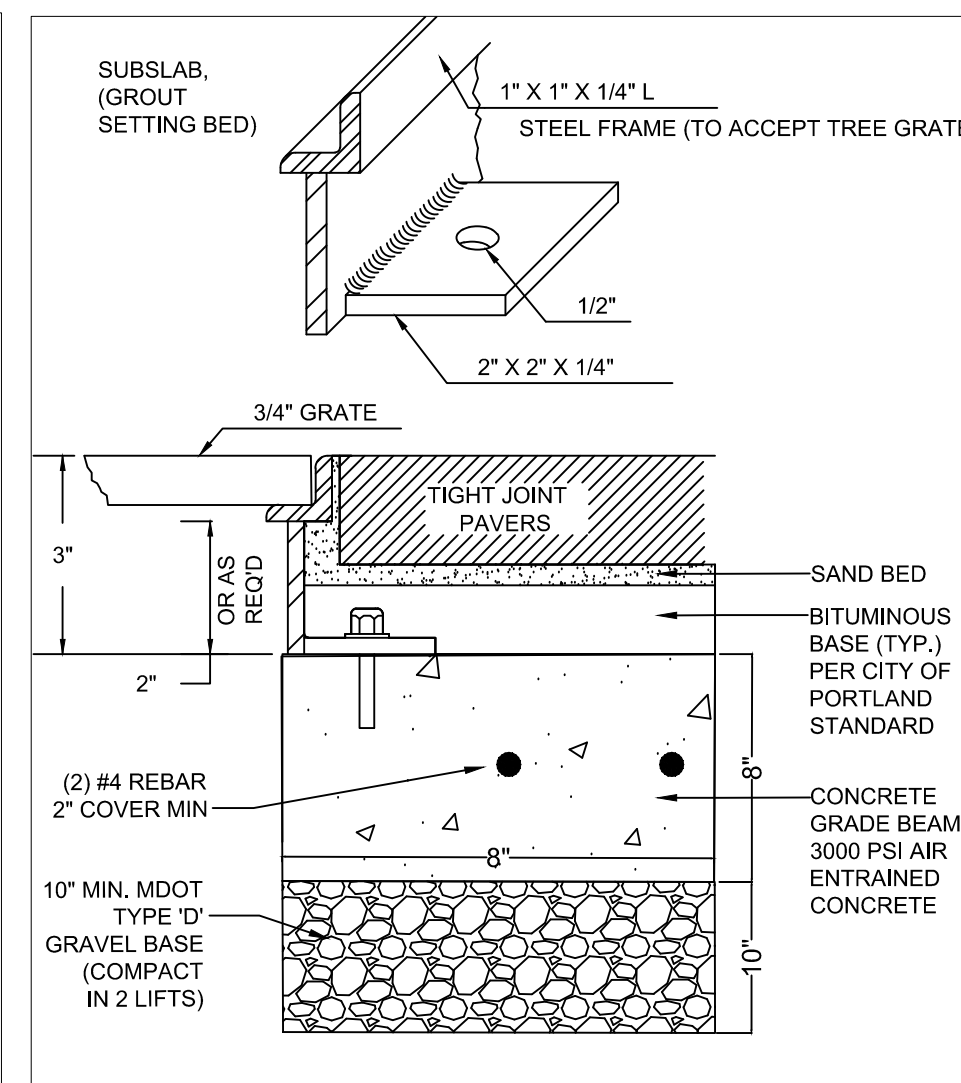


8 GRANITE LANDSCAPE EDGING

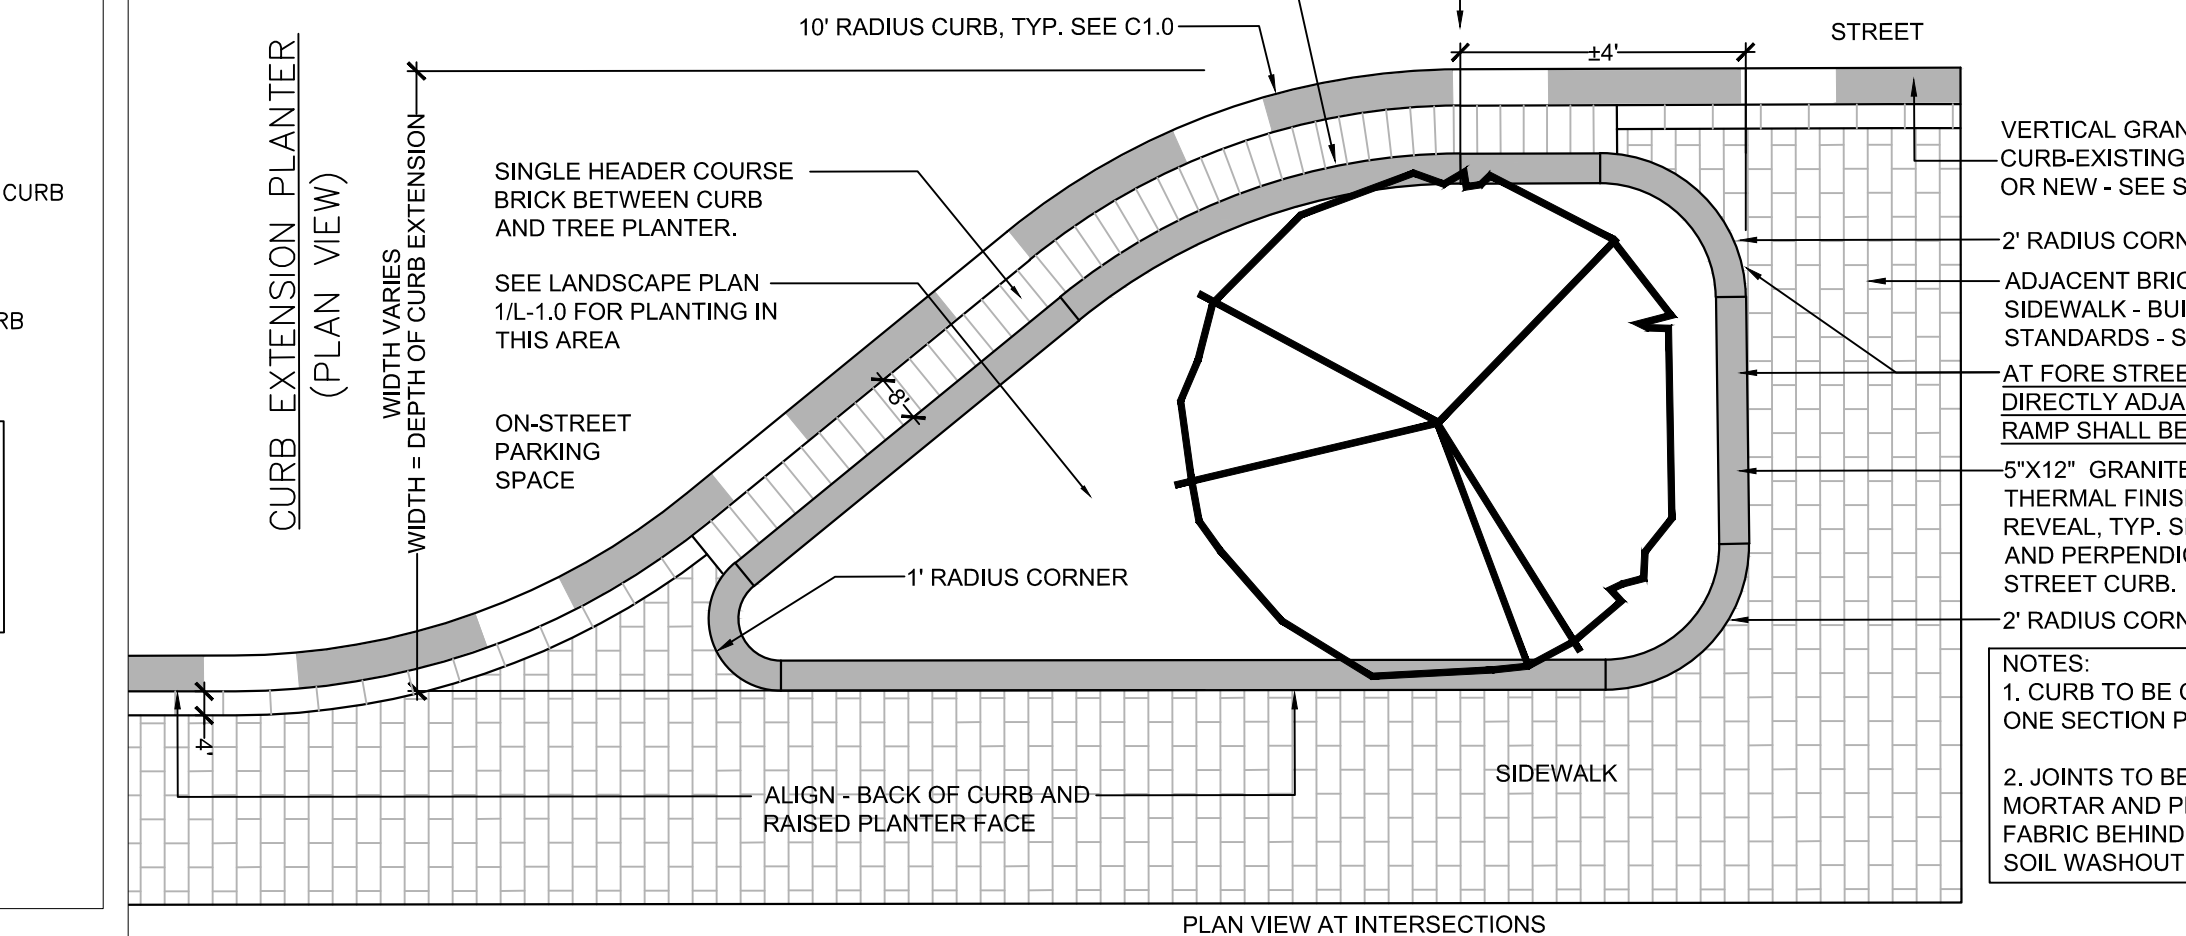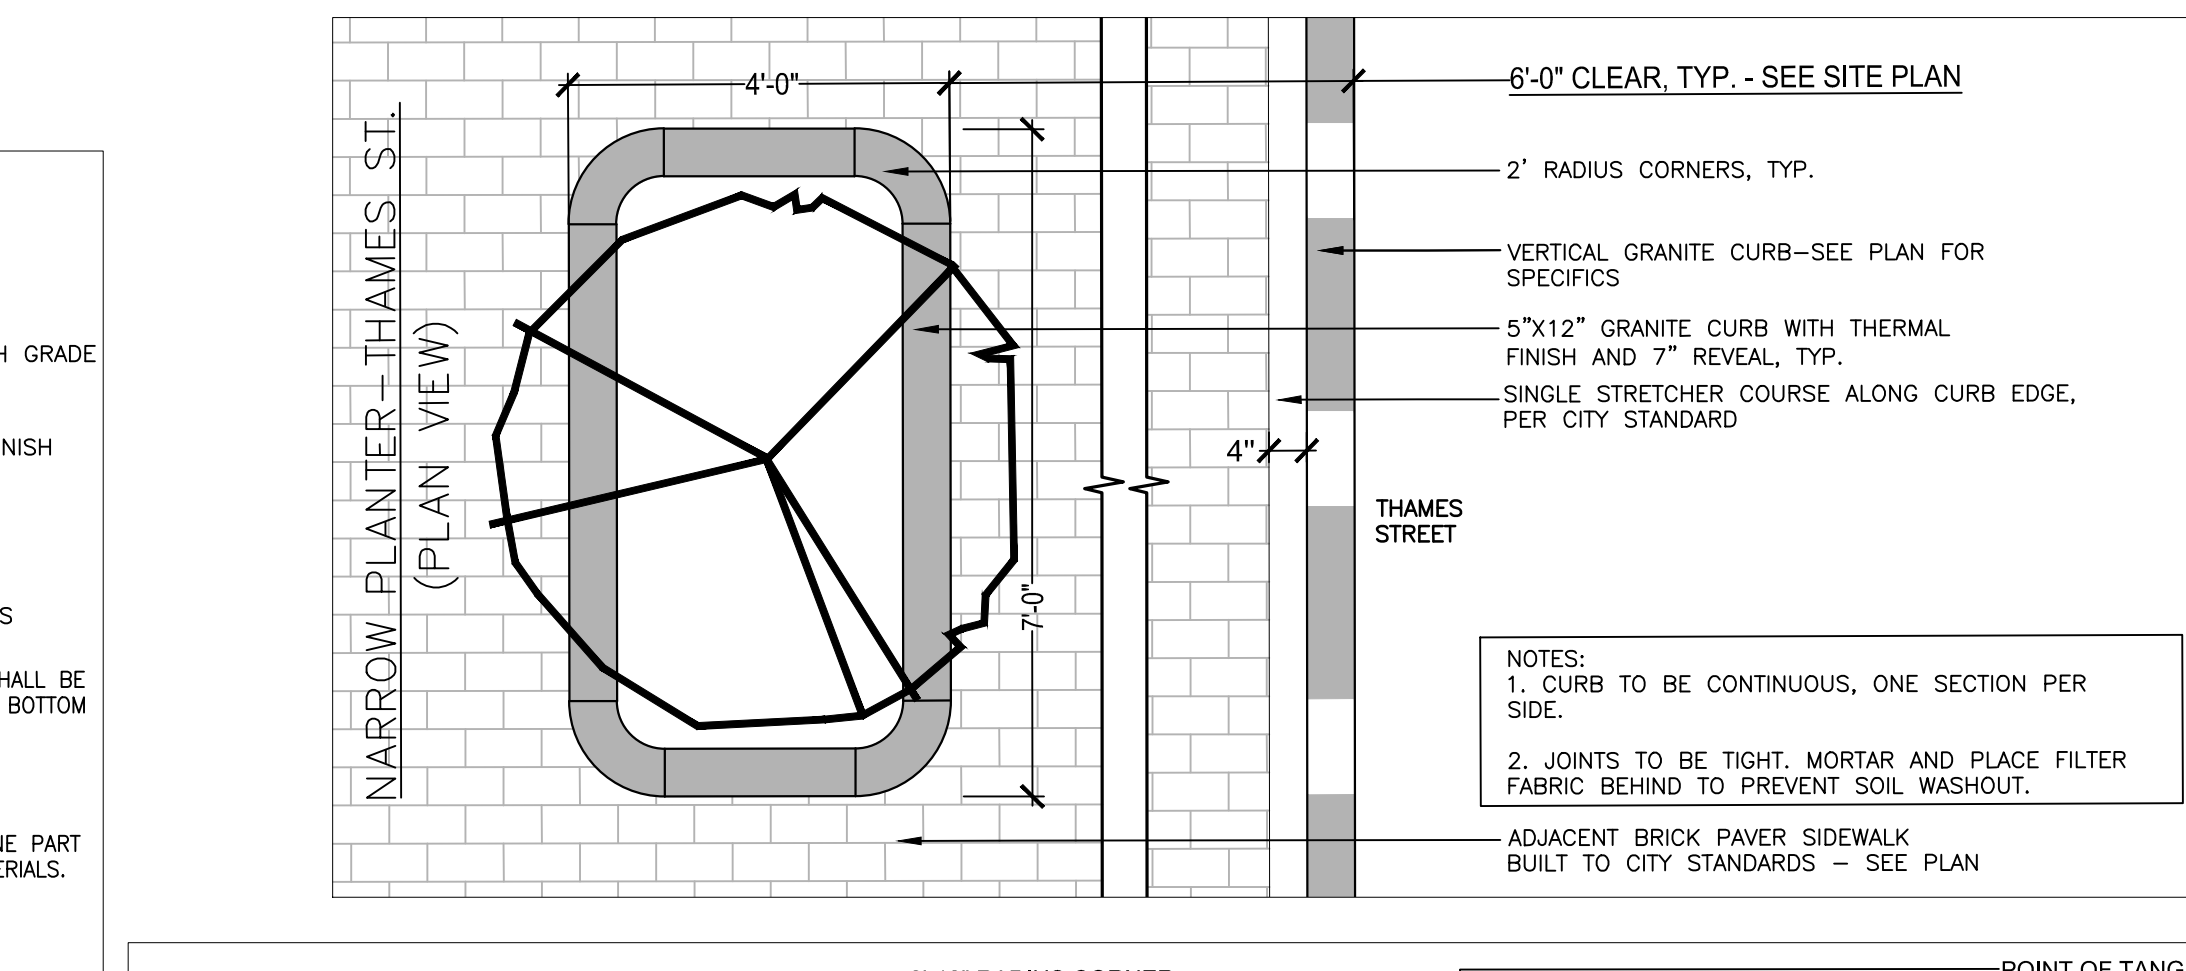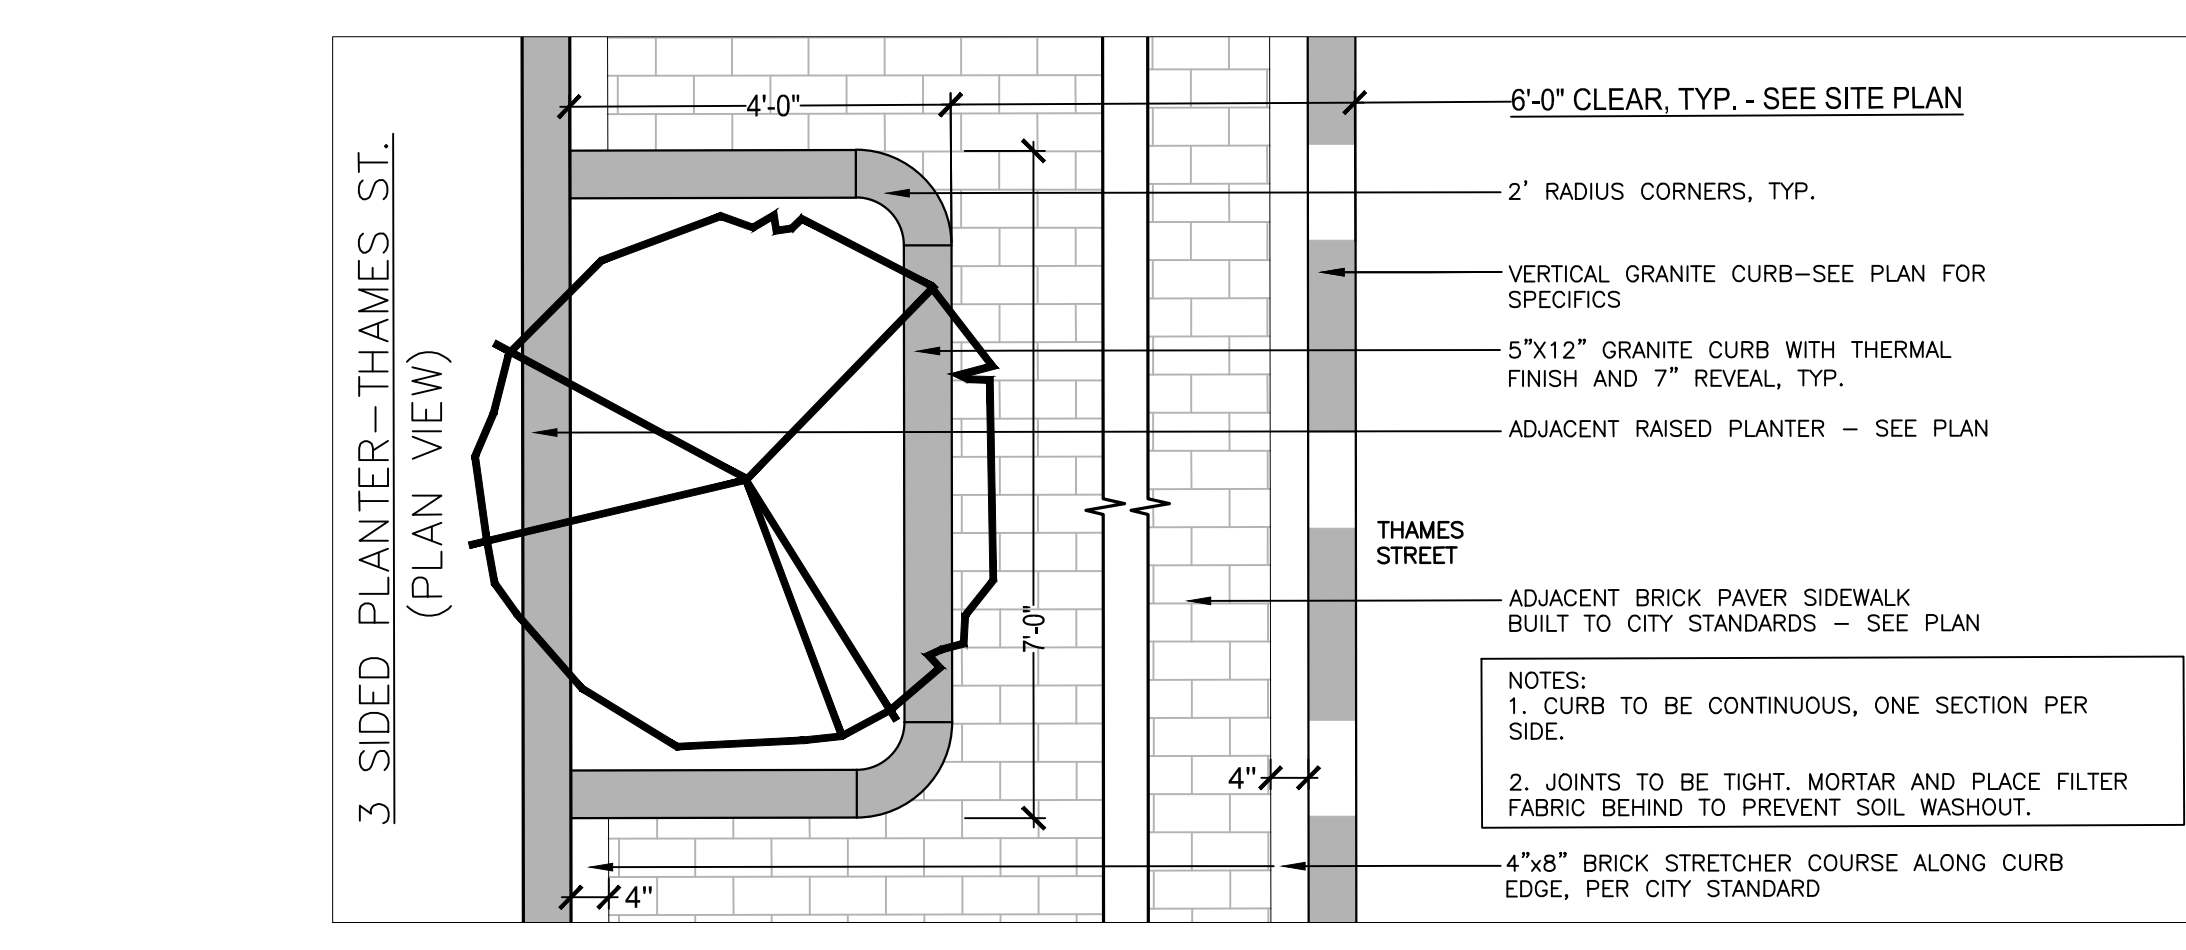

Site:  
**PROPOSED AC HOTEL PORTLAND**  
THAMES STREET  
PORTLAND, MAINE

Prepared for:  
**PORTLAND NORWICH GROUP, LLC**  
2330 PALM RIDGE ROAD  
#305  
SANIBEL, FL 33957

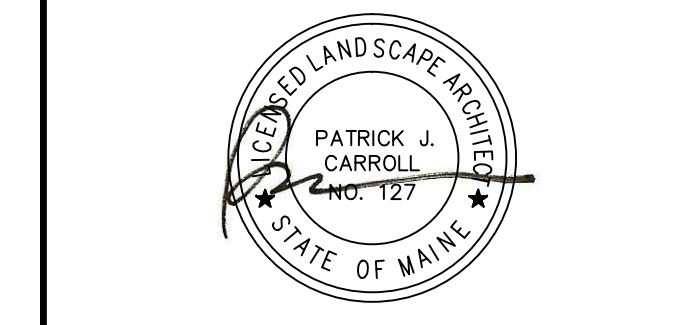

**LANDSCAPE DETAILS**

No.	Revision/Issue	Date
D	APPROVED CITY PLANS	02/15/17
C	STAFF REVIEW COMMENTS	05/10/16
B	FINAL SITE PLAN REVIEW	03/15/16
A	PRELIMINARY REVIEW	09/29/15

Design by:	MAP/PC	Checked by:	PC
Drawn by:	MAP	Approved by:	PC
Project:	150.06094	Date:	FEBRUARY 2016

Sheet No:  
**L2.0**  
Sheet 1 of 00