




1 GRANITE BENCH

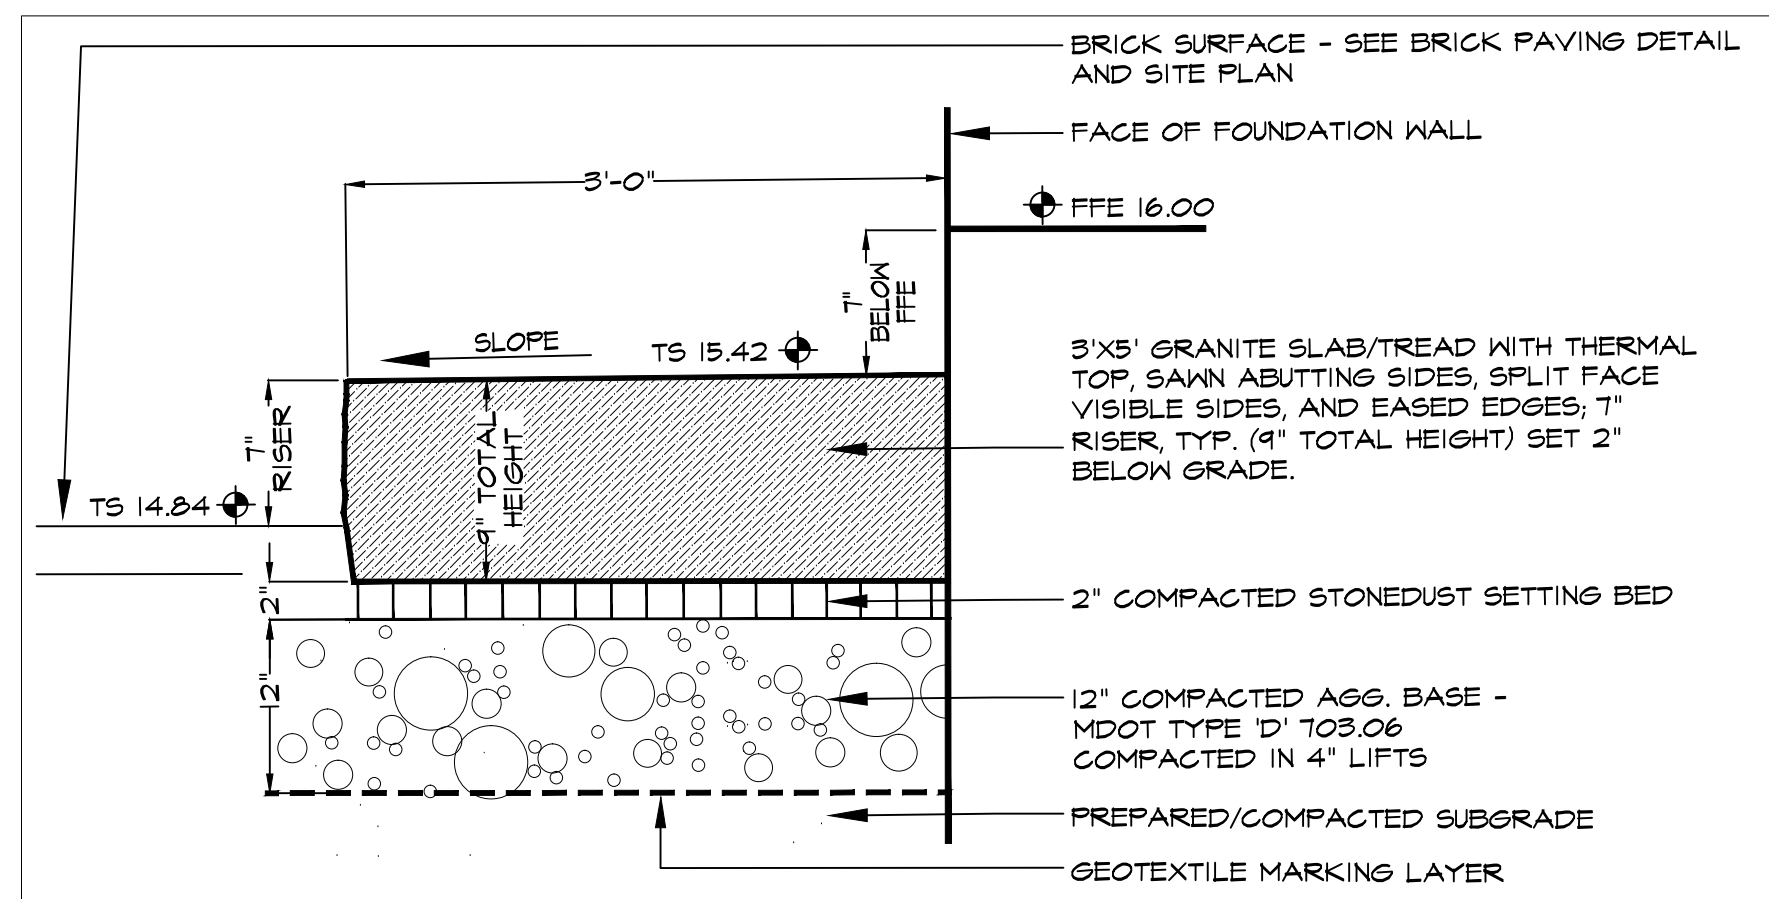


2 GRANITE LANDING / STEP

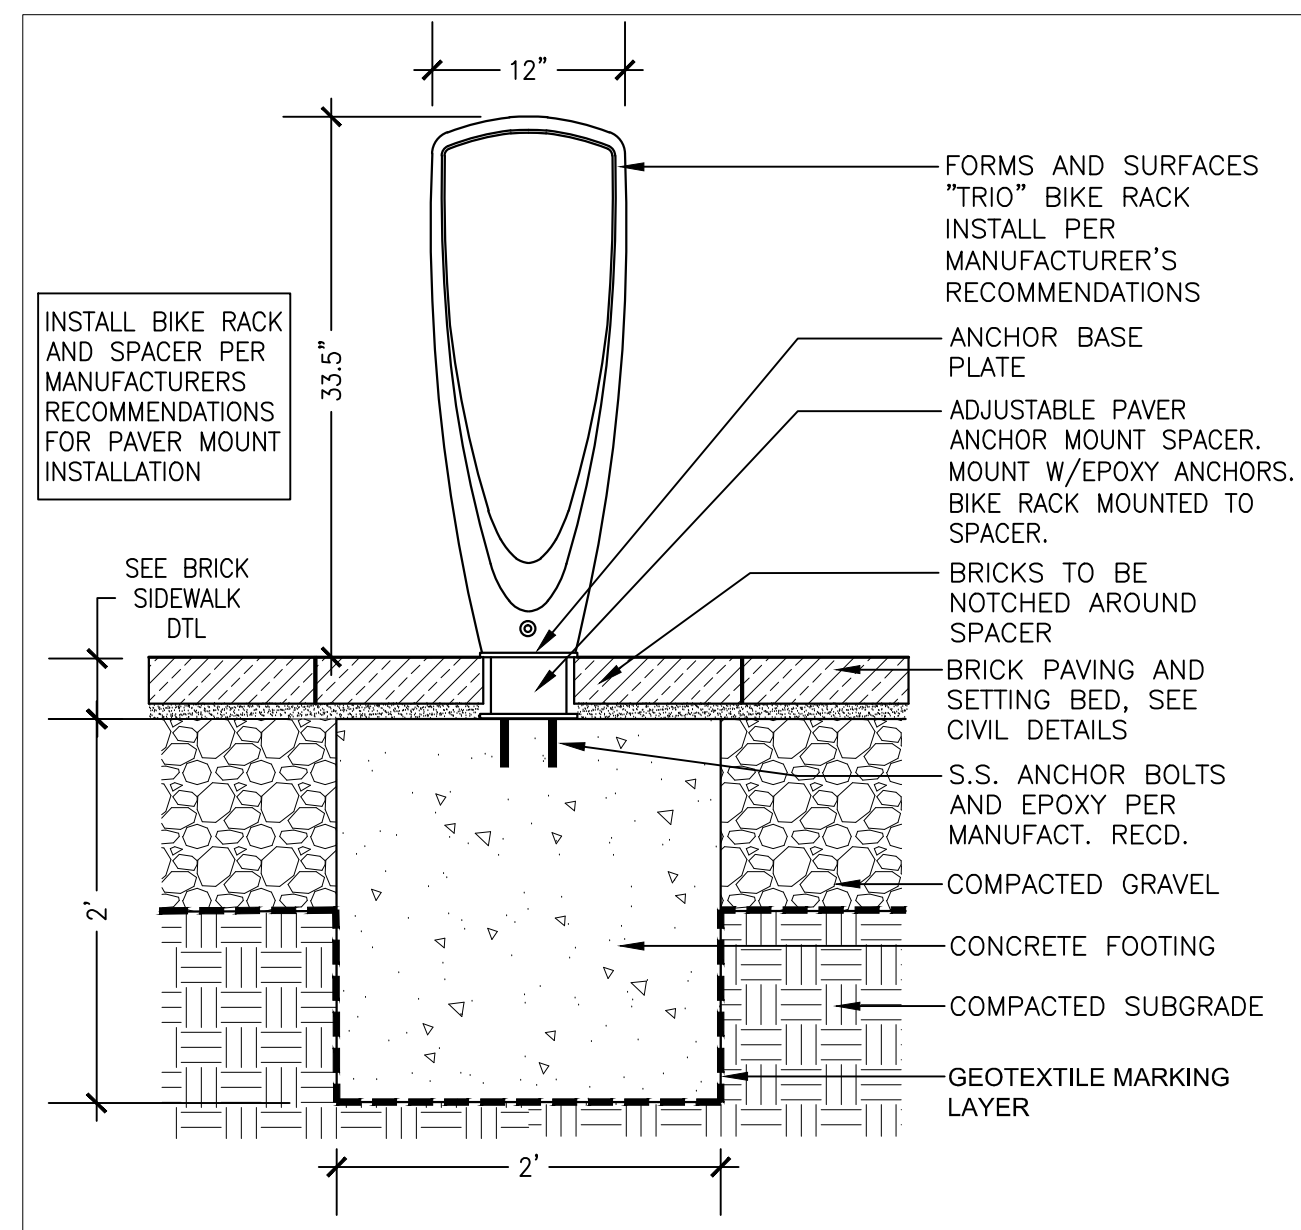

3 BIKE RACK

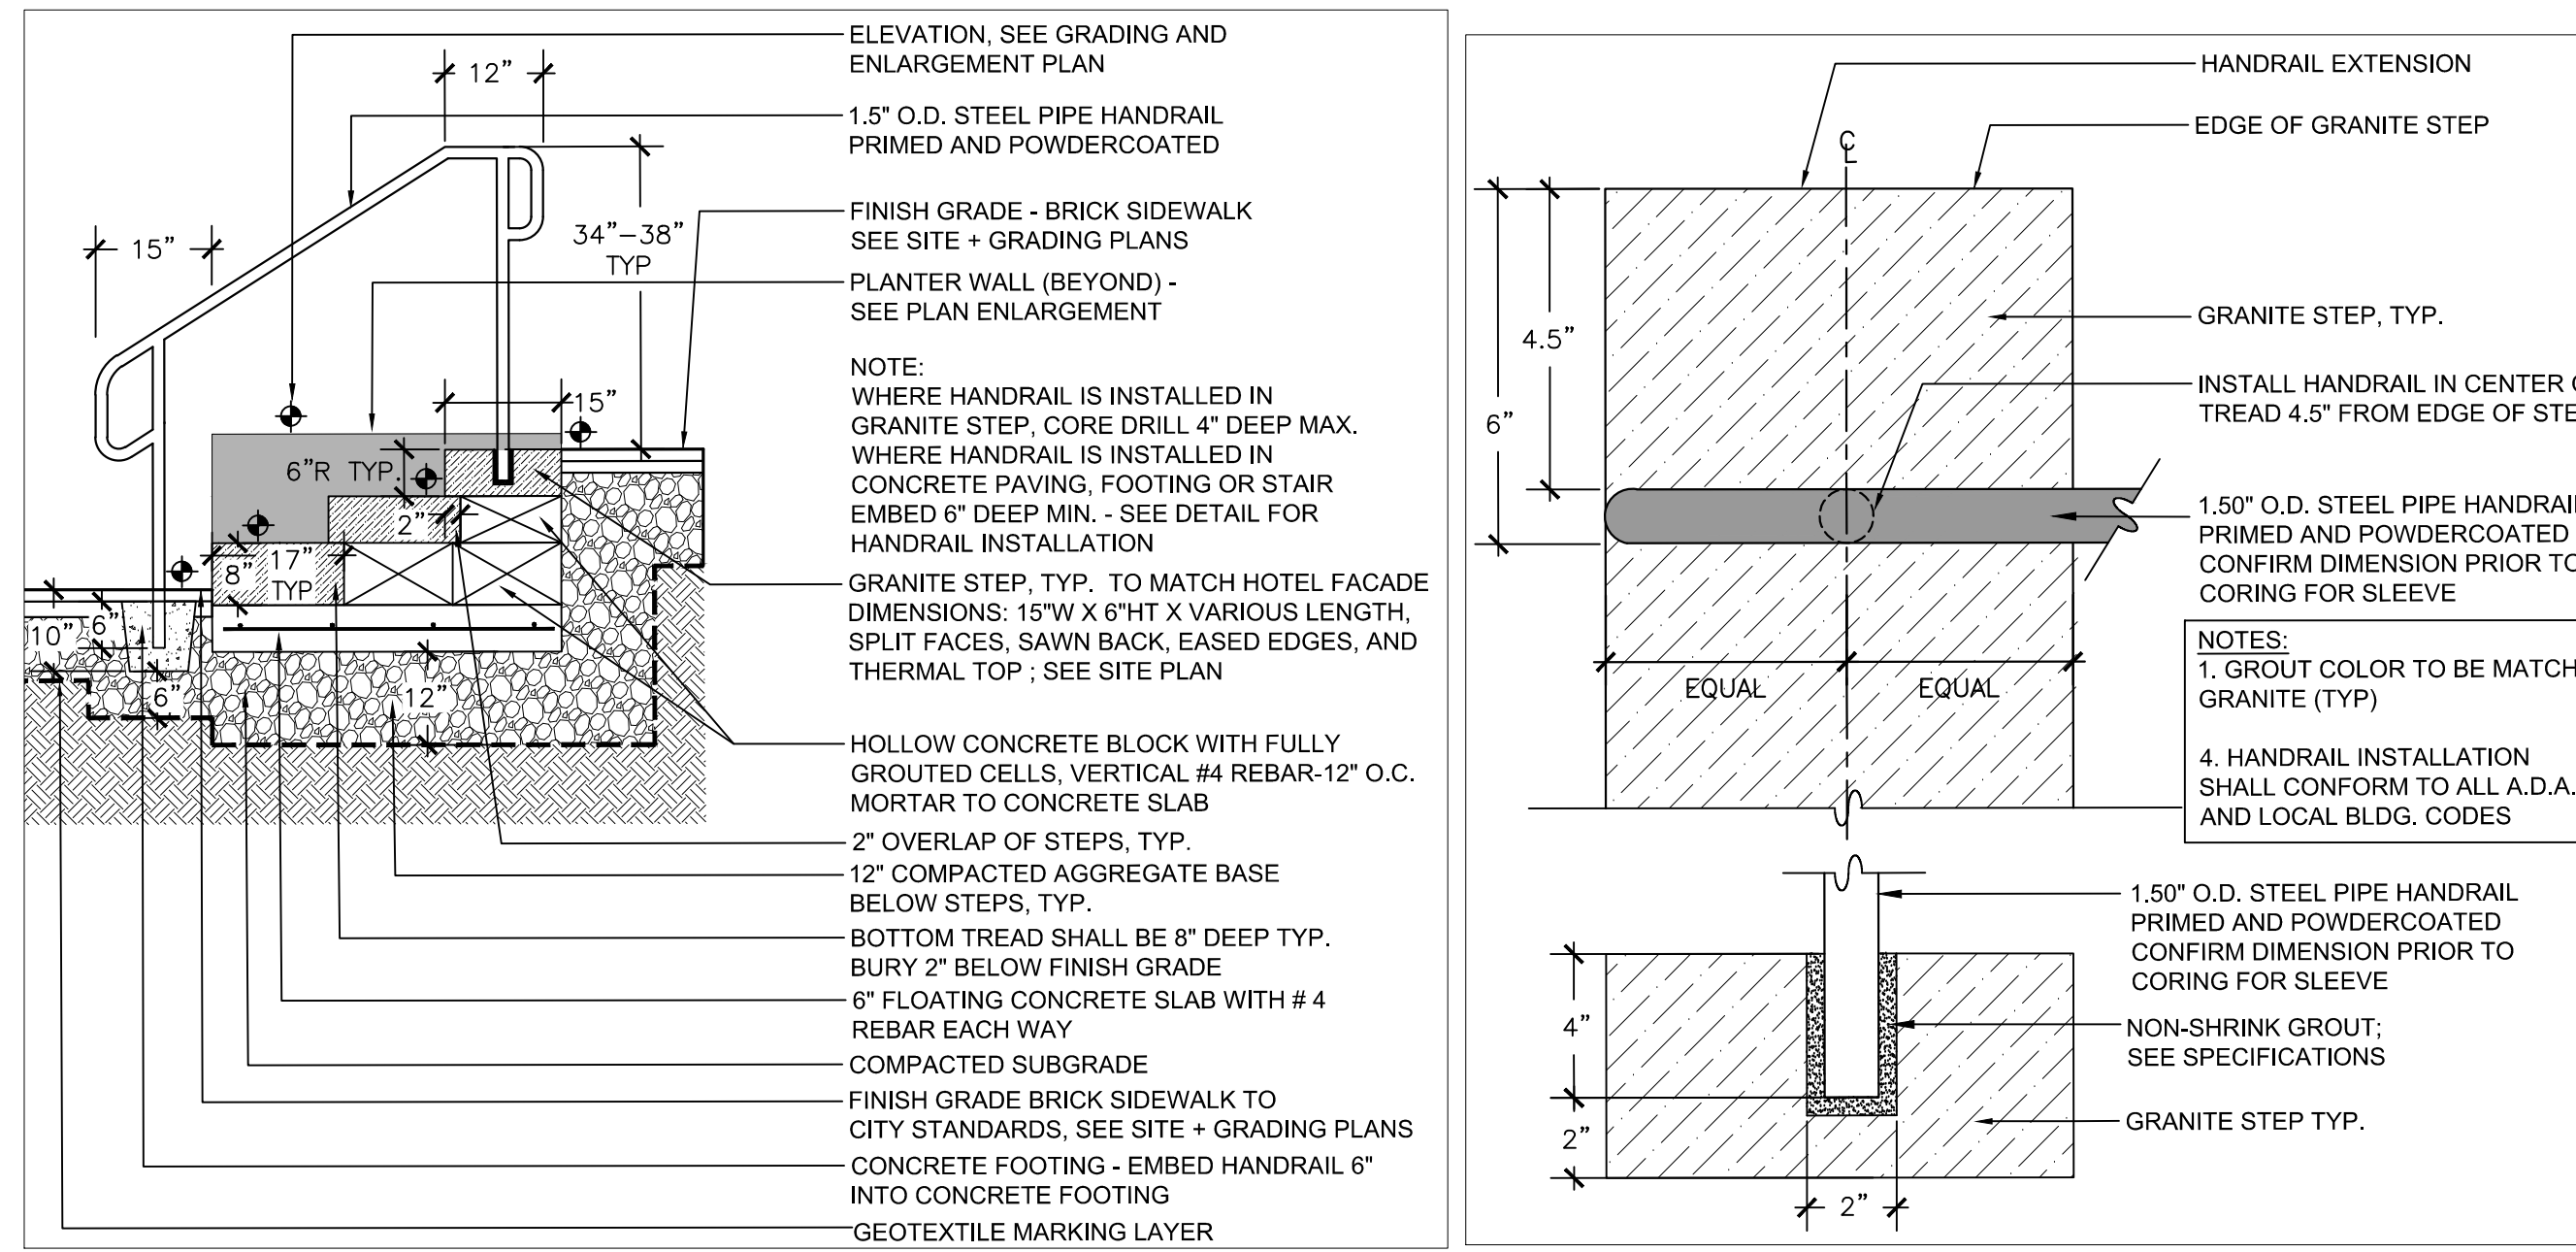



4 GRANITE STEPS & HANDRAILING

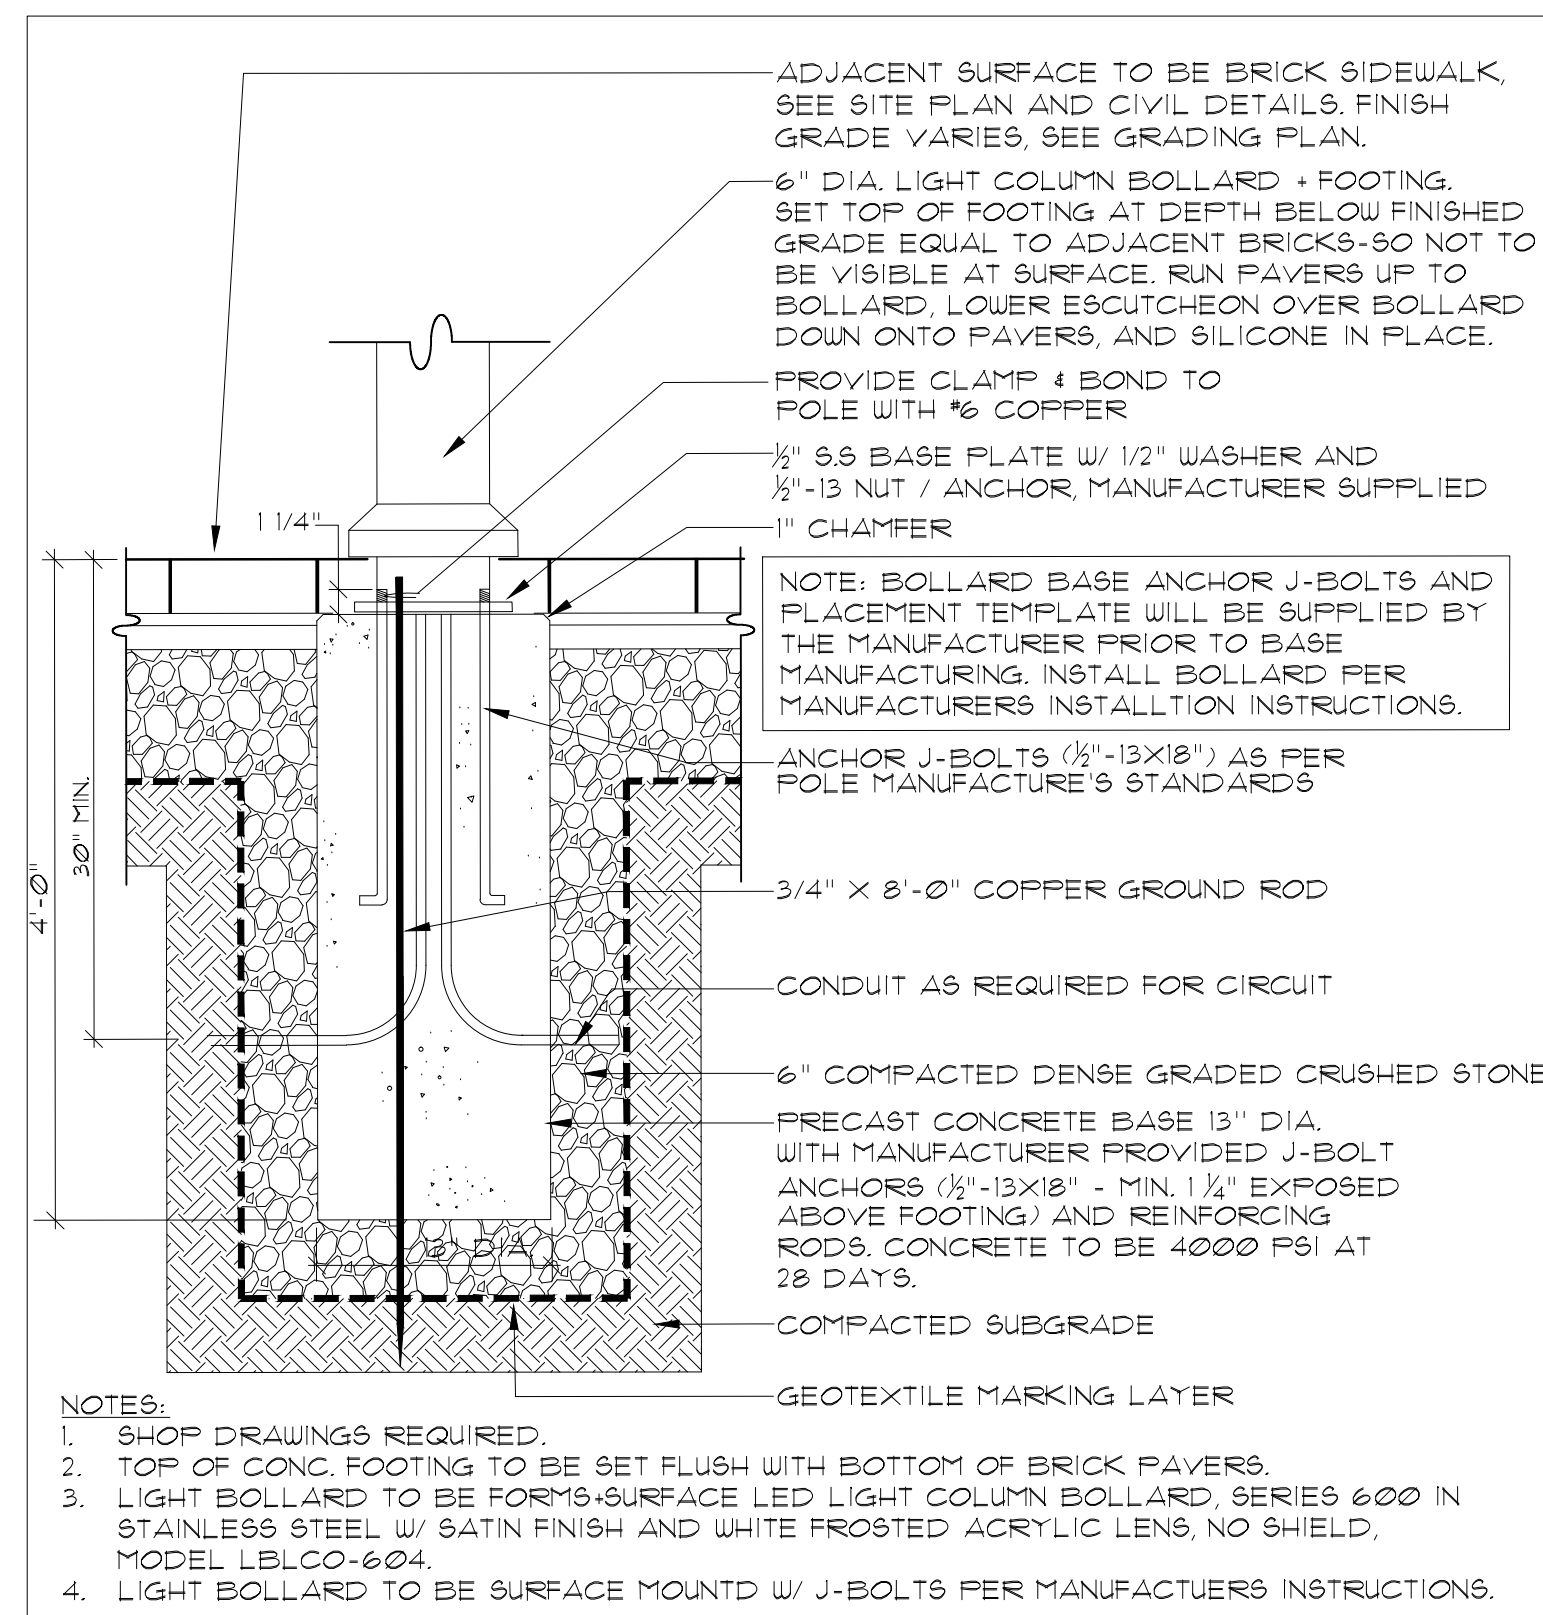

5 LIGHT BOLLARD

Site:
**PROPOSED
AC HOTEL PORTLAND**
THAMES STREET
PORTLAND, MAINE

Prepared for:
**PORTLAND NORWICH
GROUP, LLC**
2330 PALM RIDGE ROAD
#305
SANIBEL, FL 33957

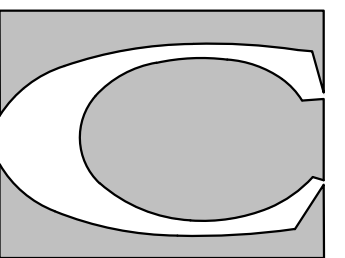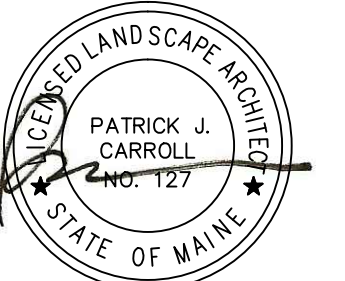

CARROLL ASSOCIATES
LANDSCAPE ARCHITECTS
217 COMMERCIAL STREET, STE 200
PORTLAND, MAINE 04101
207.772.1552

RANSOM
Consulting
Engineers
and Scientists

400 Commercial Street, Suite 404
Portland, ME 04101
Tel. (207) 772-2891
Fax (207) 772-3248
www.ransomenv.com

**LANDSCAPE
DETAILS**

D	APPROVED CITY PLANS	02/15/17
C	STAFF REVIEW COMMENTS	05/10/16
B	FINAL SITE PLAN REVIEW	03/15/16
A	PRELIMINARY REVIEW	09/29/15

No.	Revision/Issue	Date
-----	----------------	------

Design by:	MAP/PC	Checked by:	PC
Drawn by:	MAP	Approved by:	PC

Project:	150.06094	Date:	FEBRUARY 2016
----------	-----------	-------	---------------

Sheet No:
L2.1
Sheet 1 of 00