


Date: 2/9/2017




Username: Mike.Cundiff

Division: HIGHWAY

Filename: ... \000\Highway\002_Striping.dgn

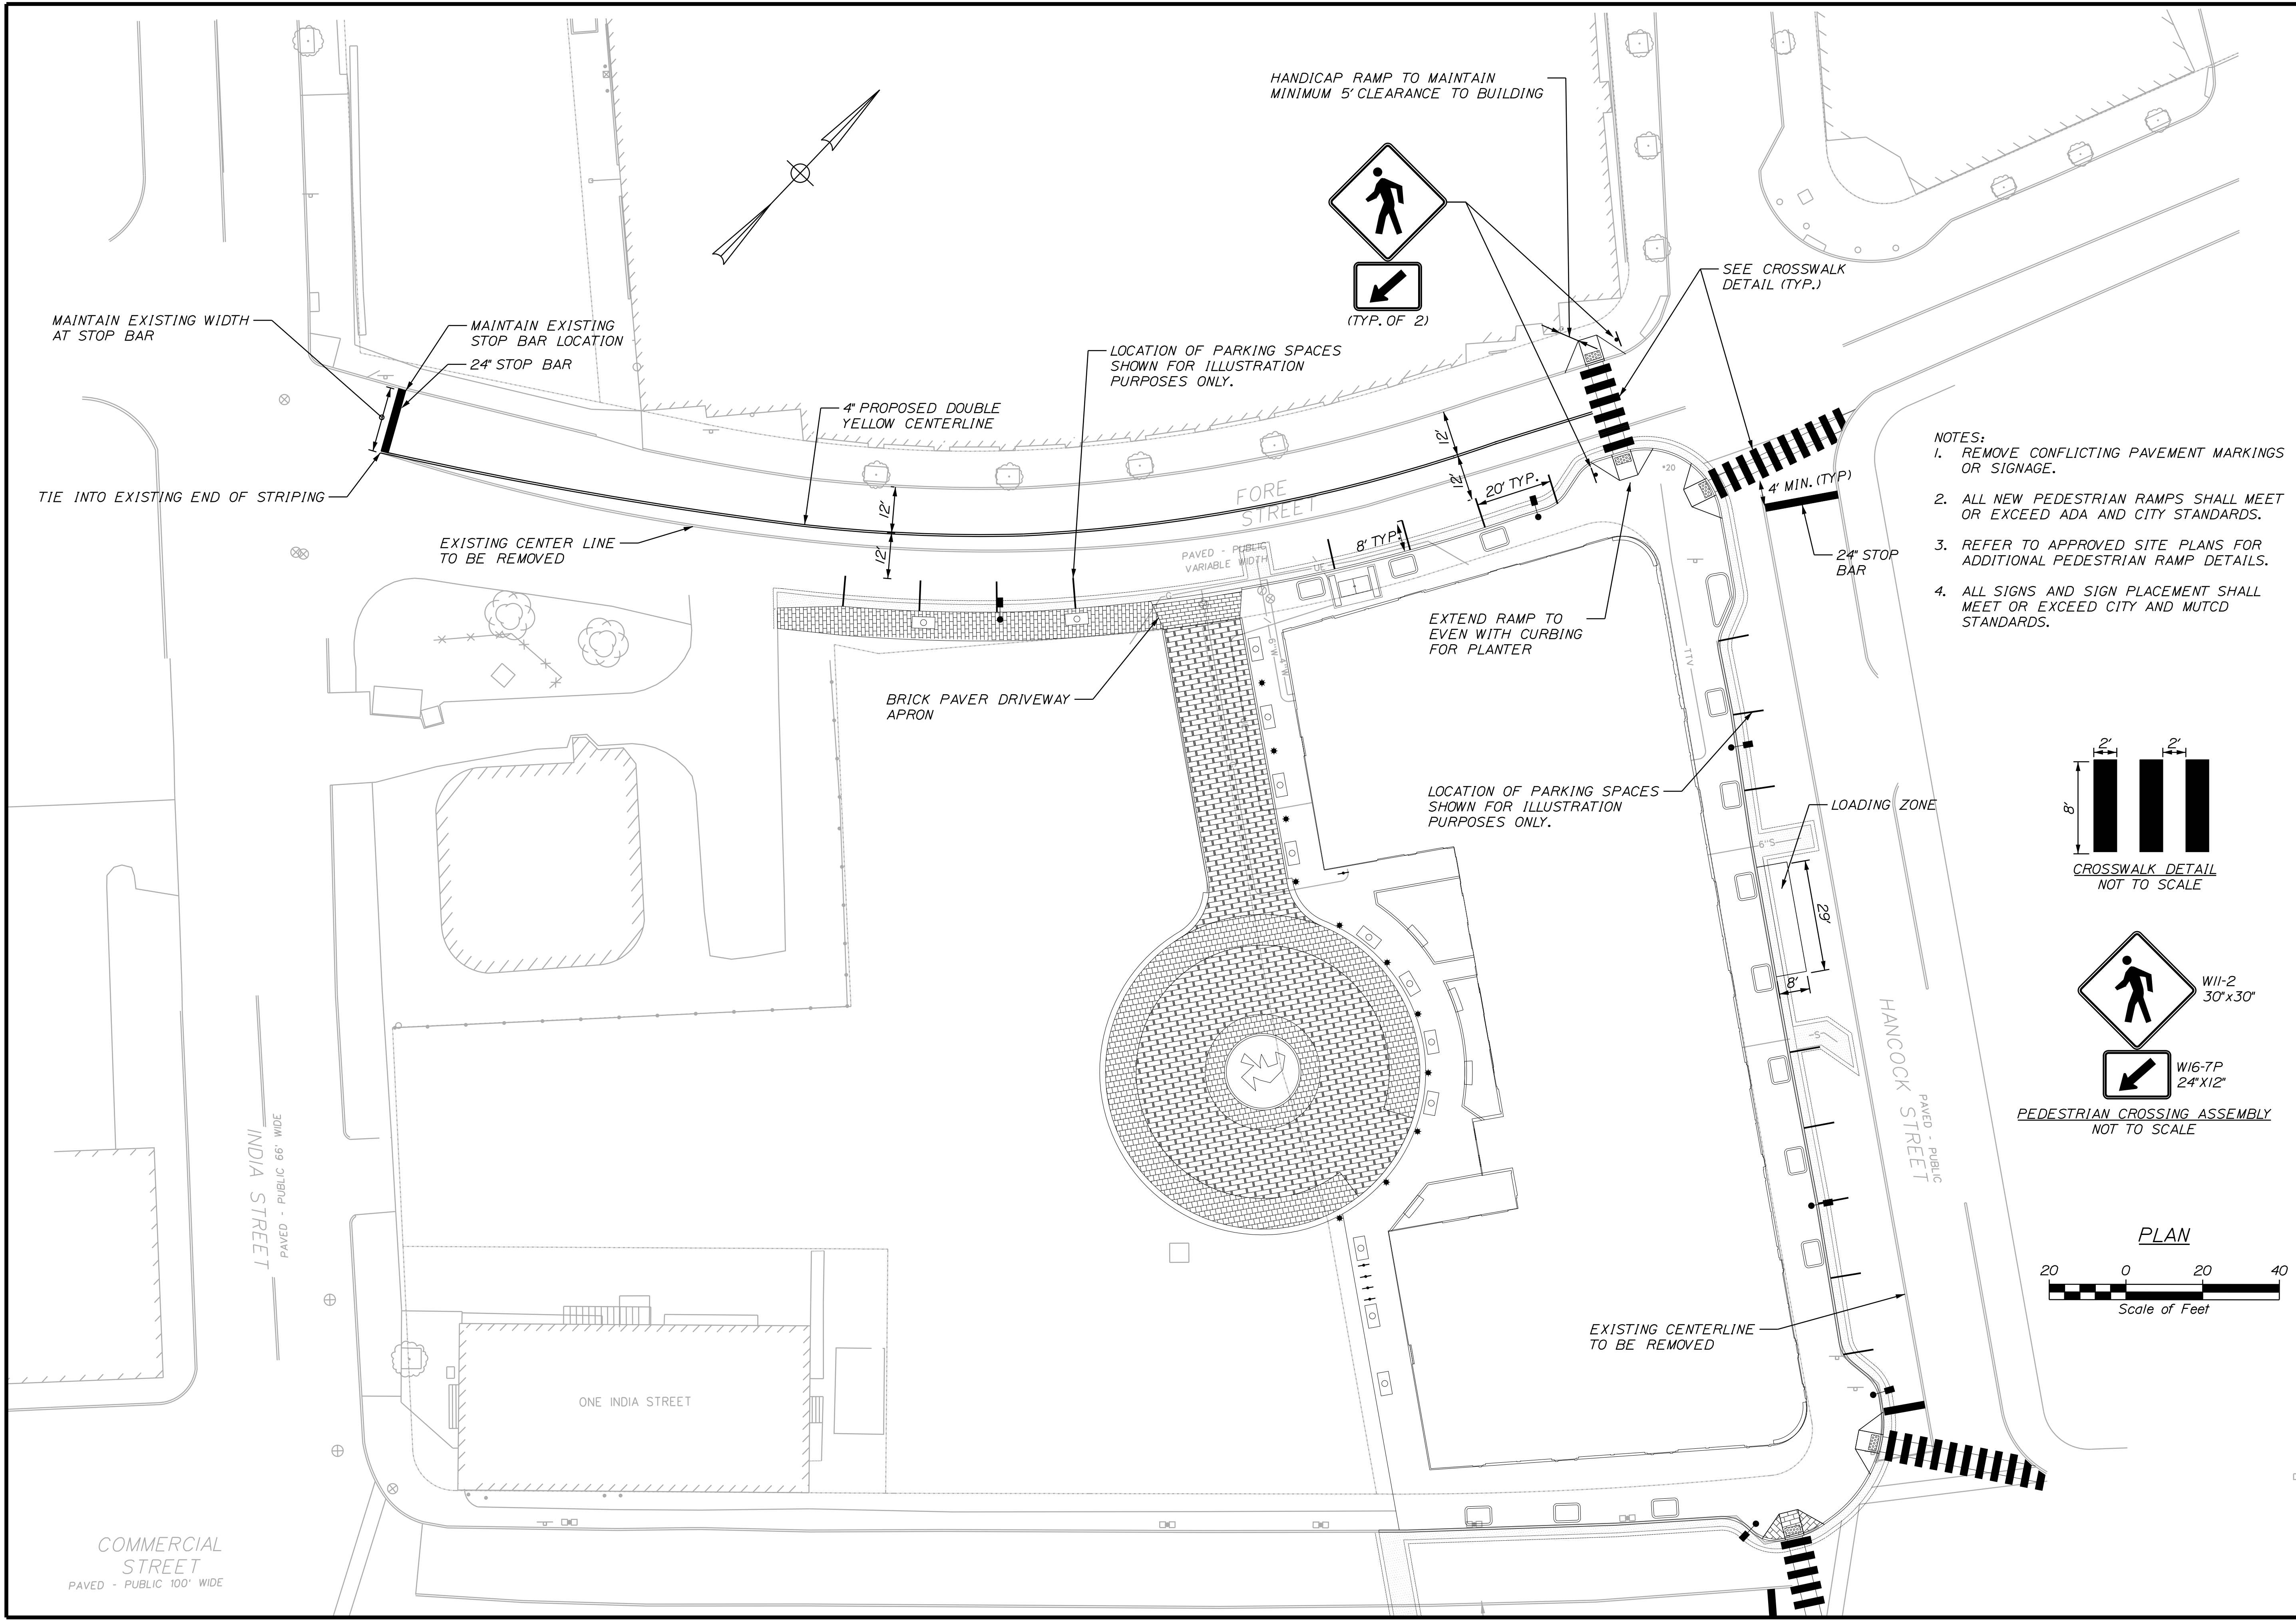

- NOTES:
1. REMOVE CONFLICTING PAVEMENT MARKINGS OR SIGNAGE.
 2. ALL NEW PEDESTRIAN RAMPS SHALL MEET OR EXCEED ADA AND CITY STANDARDS.
 3. REFER TO APPROVED SITE PLANS FOR ADDITIONAL PEDESTRIAN RAMP DETAILS.
 4. ALL SIGNS AND SIGN PLACEMENT SHALL MEET OR EXCEED CITY AND MUTCD STANDARDS.

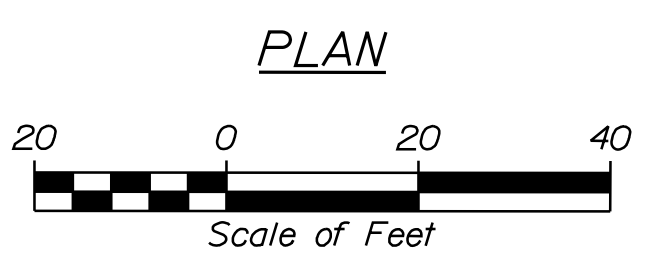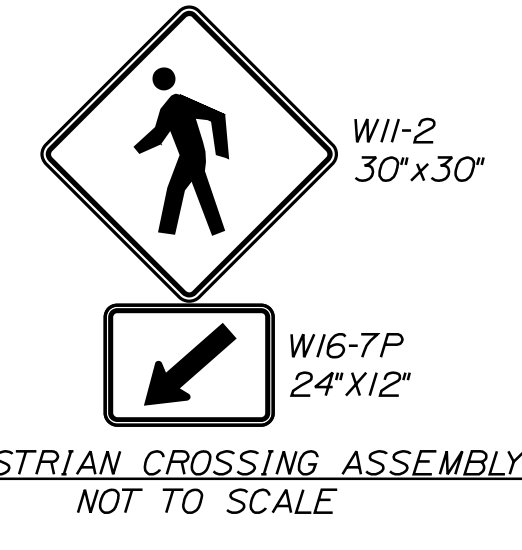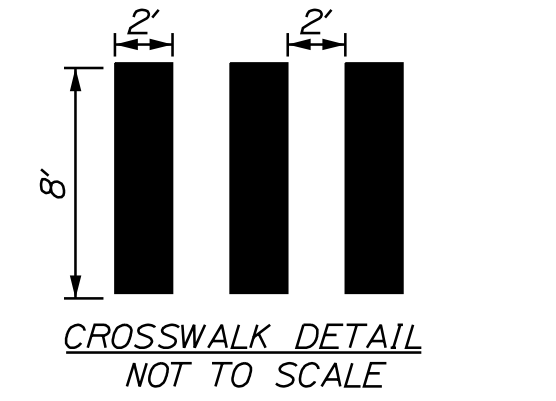

STATE OF MAINE		DEPARTMENT OF TRANSPORTATION	
AC HOTEL PORTLAND		Striping Plan	
SHEET NUMBER		PIN	
2		HIGHWAY PLANS	
OF XXX		DATE	
PROJ. MANAGER		SIGNATURE	
DESIGN-DETAILED	R. DUNTON	DATE	
CHECKED-REVIEWED	R. DUNTON	2/09/2017	
DESIGN DETAIL 02		P.E. NUMBER	
DESIGN DETAIL 03		DATE	
REVISIONS 1			
REVISIONS 2			
REVISIONS 3			
REVISIONS 4			
FIELD CHANGES			