




AC HOTELS by MARRIOTT
Fore Street / Hancock Street / Thames Street
Portland, Maine

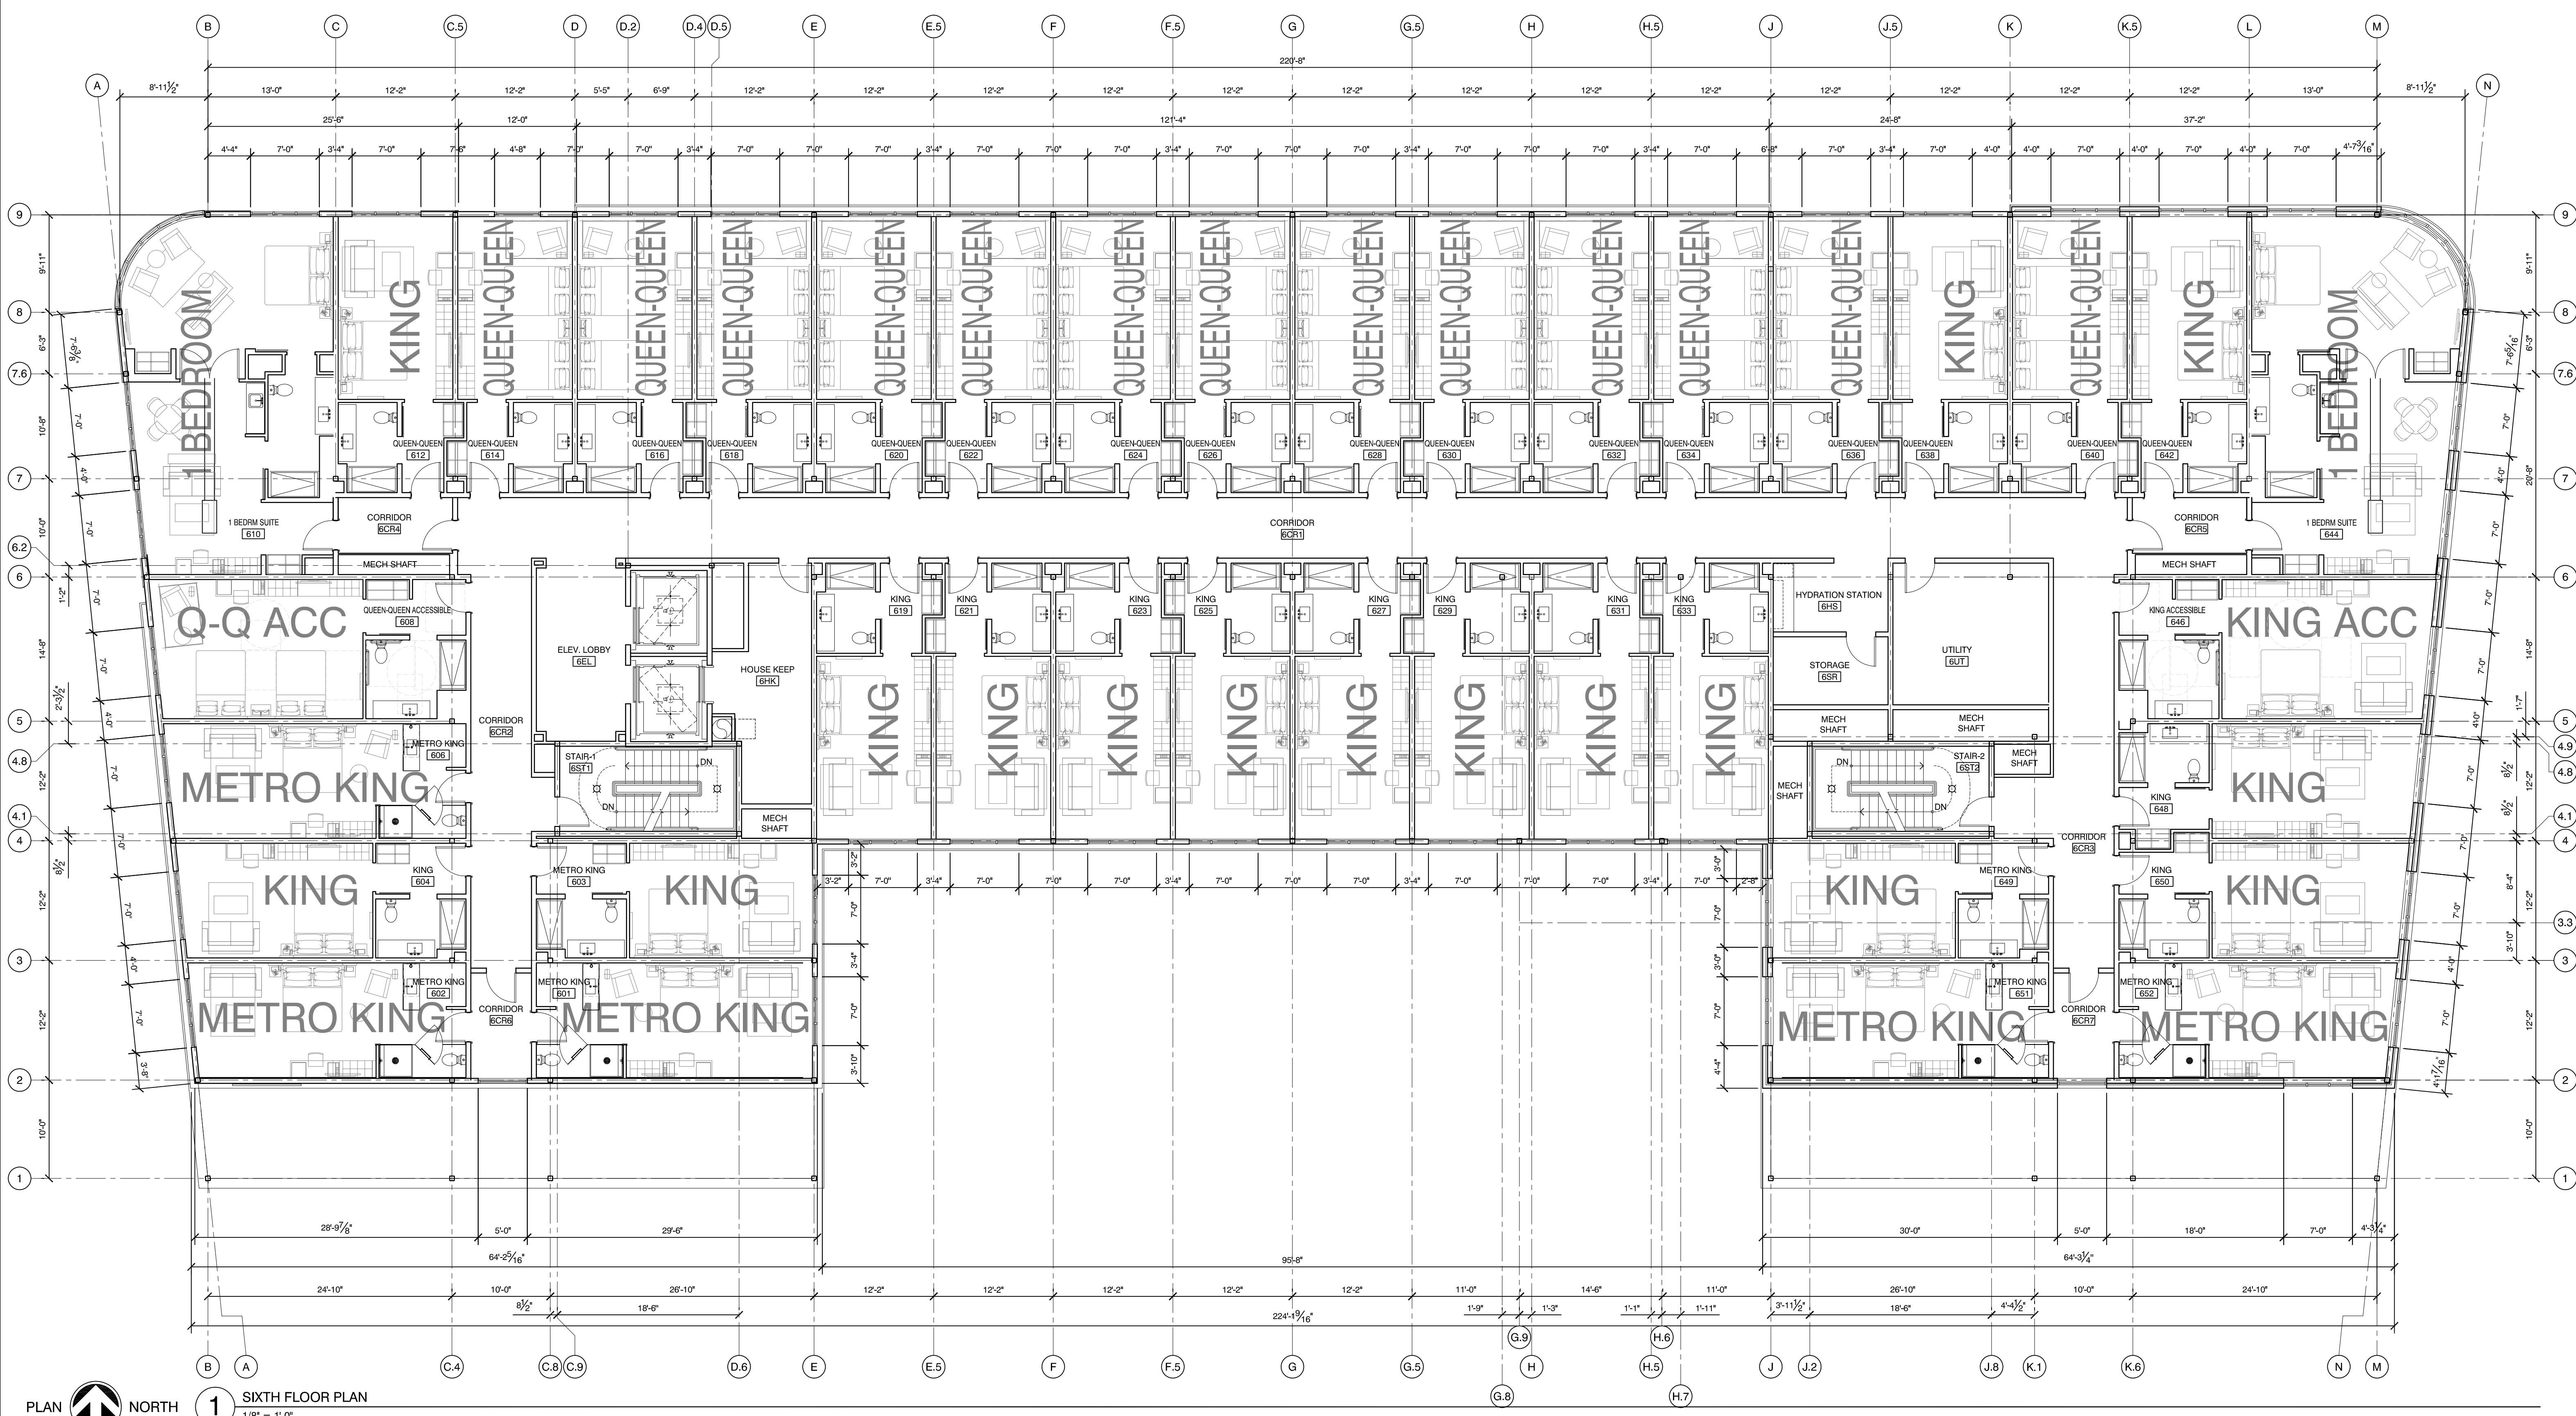

PLAN NORTH 1 SIXTH FLOOR PLAN
1/8" = 1'-0"

REVISION:

ISSUED: 08-12-16 FOUNDATION & STEEL PERMIT

project architect: KAK
drawn by: AMQ

SIXTH FLOOR PLAN

sheet number: A1.06