


AC HOTELS by MARRIOTT
Fore Street / Hancock Street / Thames Street
Portland, Maine

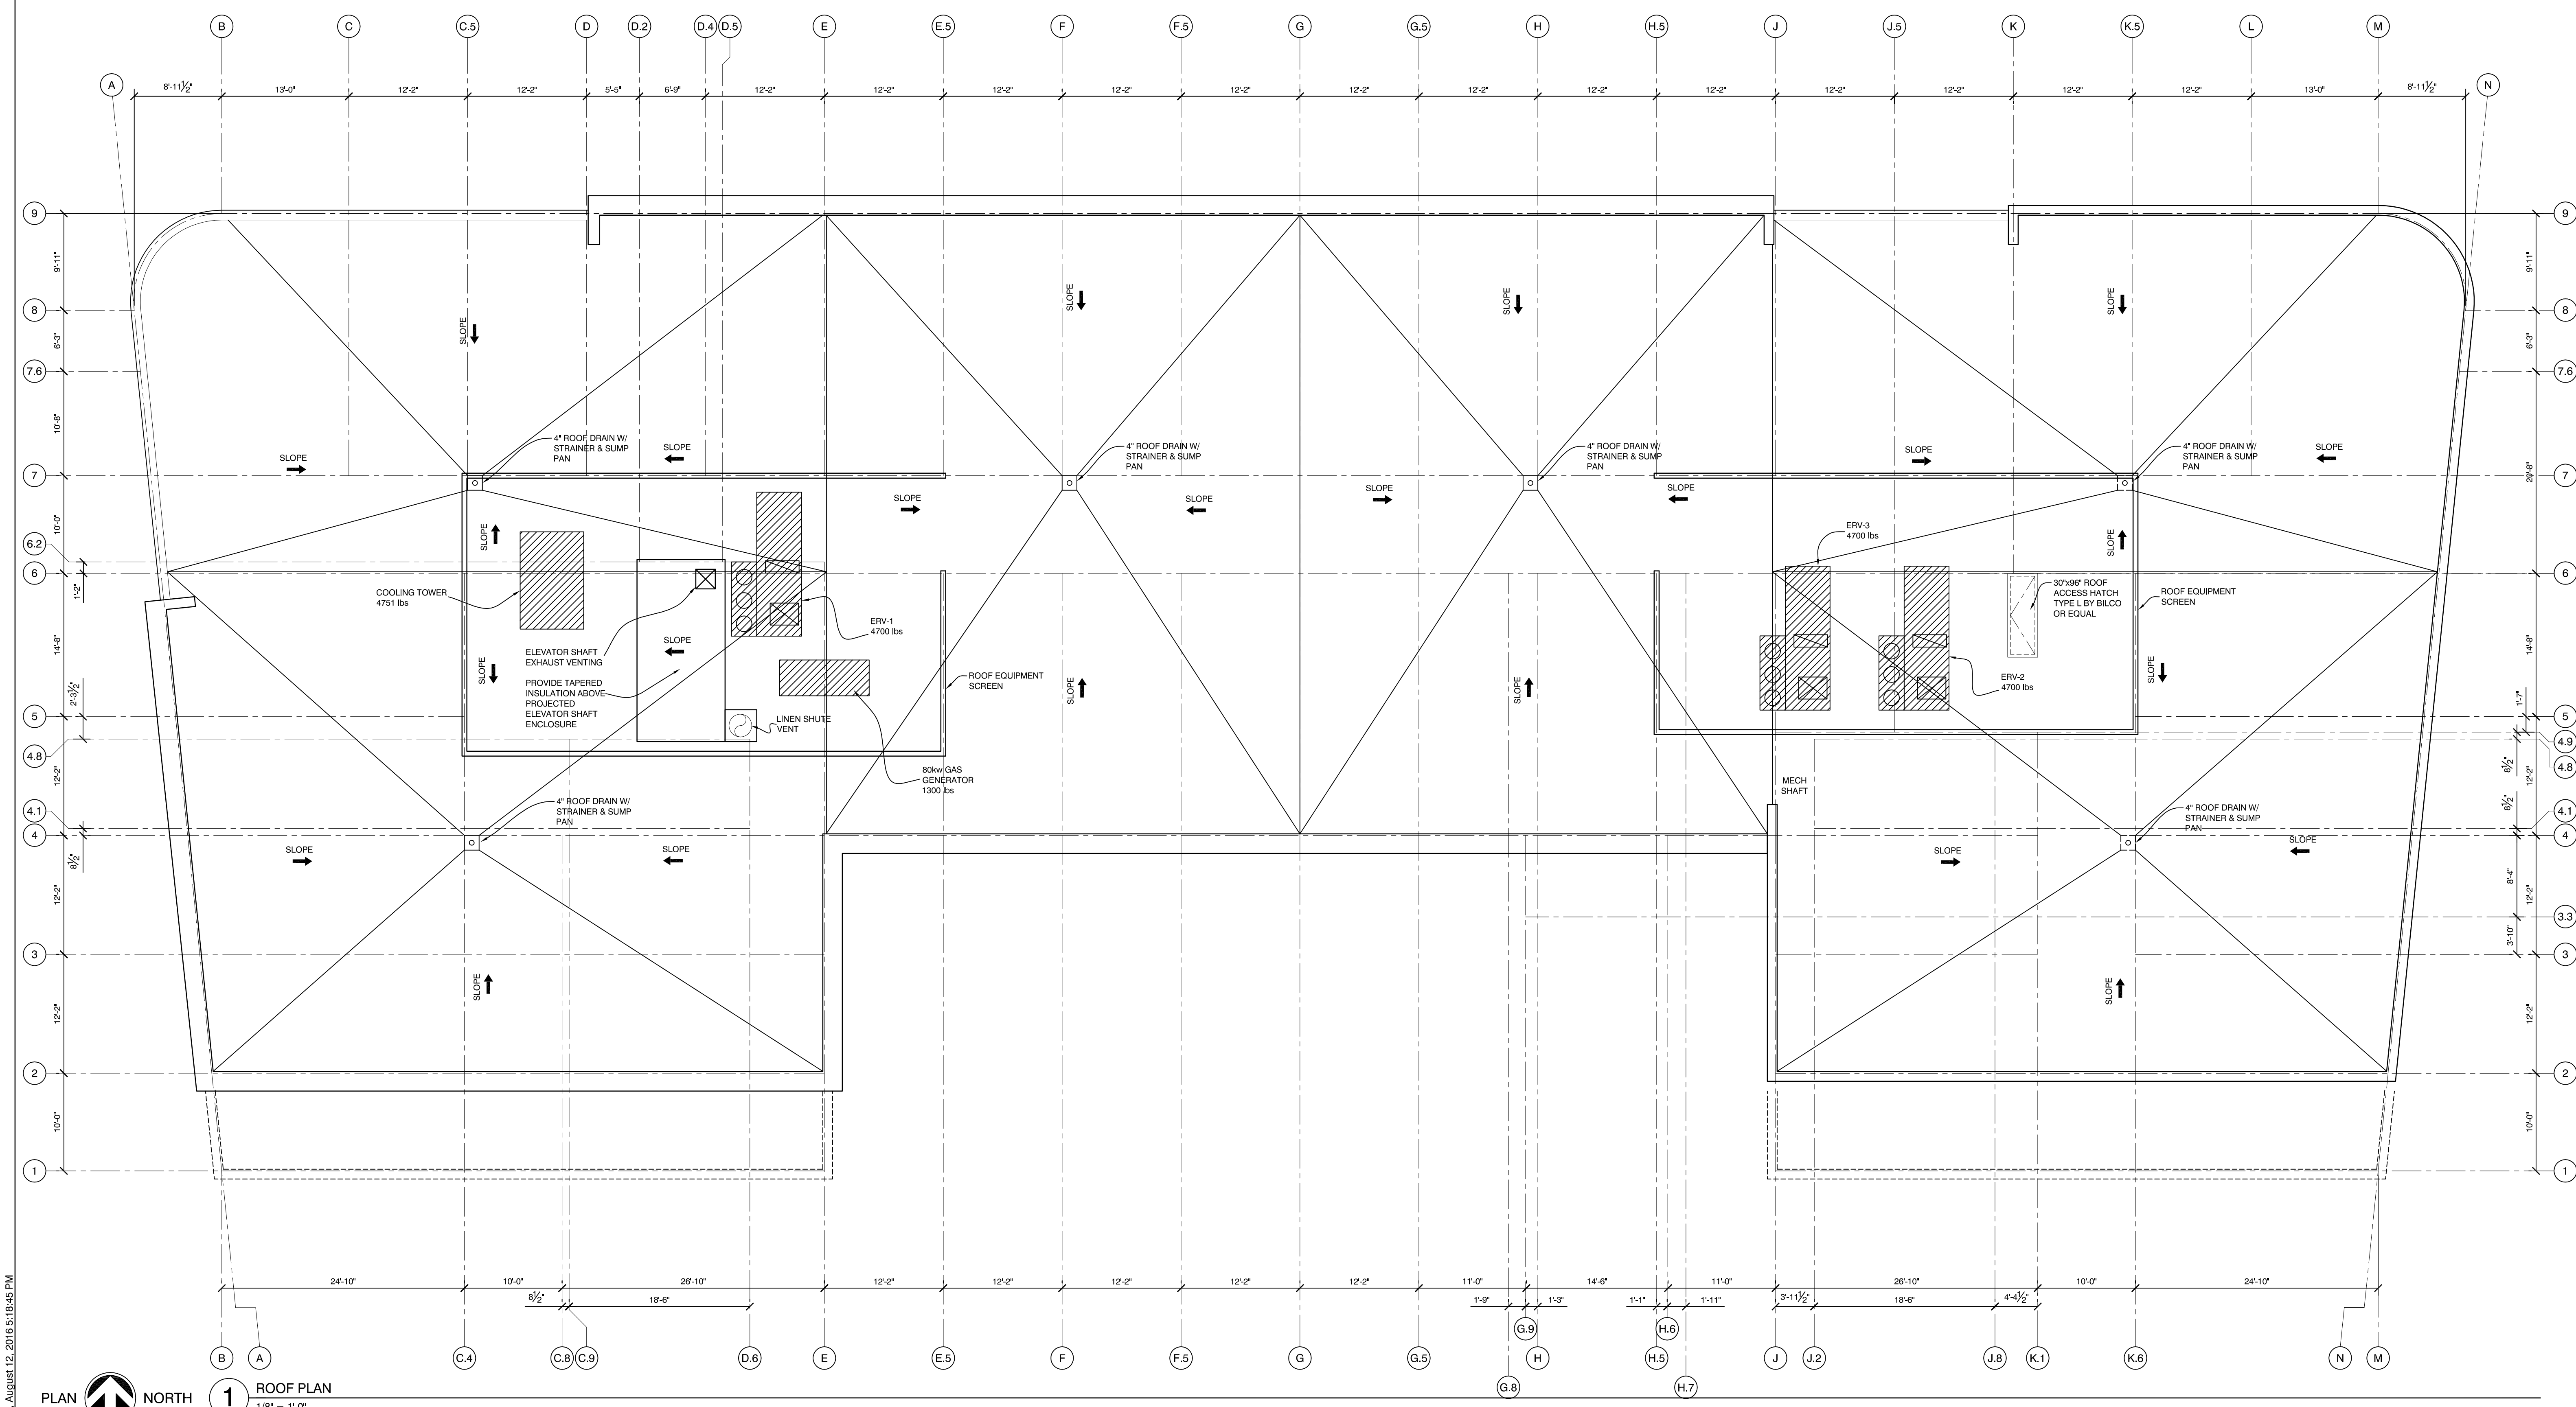

REVISION:

ISSUED: 08-12-16 FOUNDATION & STEEL PERMIT

project architect: KAK
drawn by: DLS

ROOF PLAN

sheet number:
A1.07