




Copyright 2015 Opechee Construction Corporation
Wednesday, October 12, 2016 5:08:42 PM

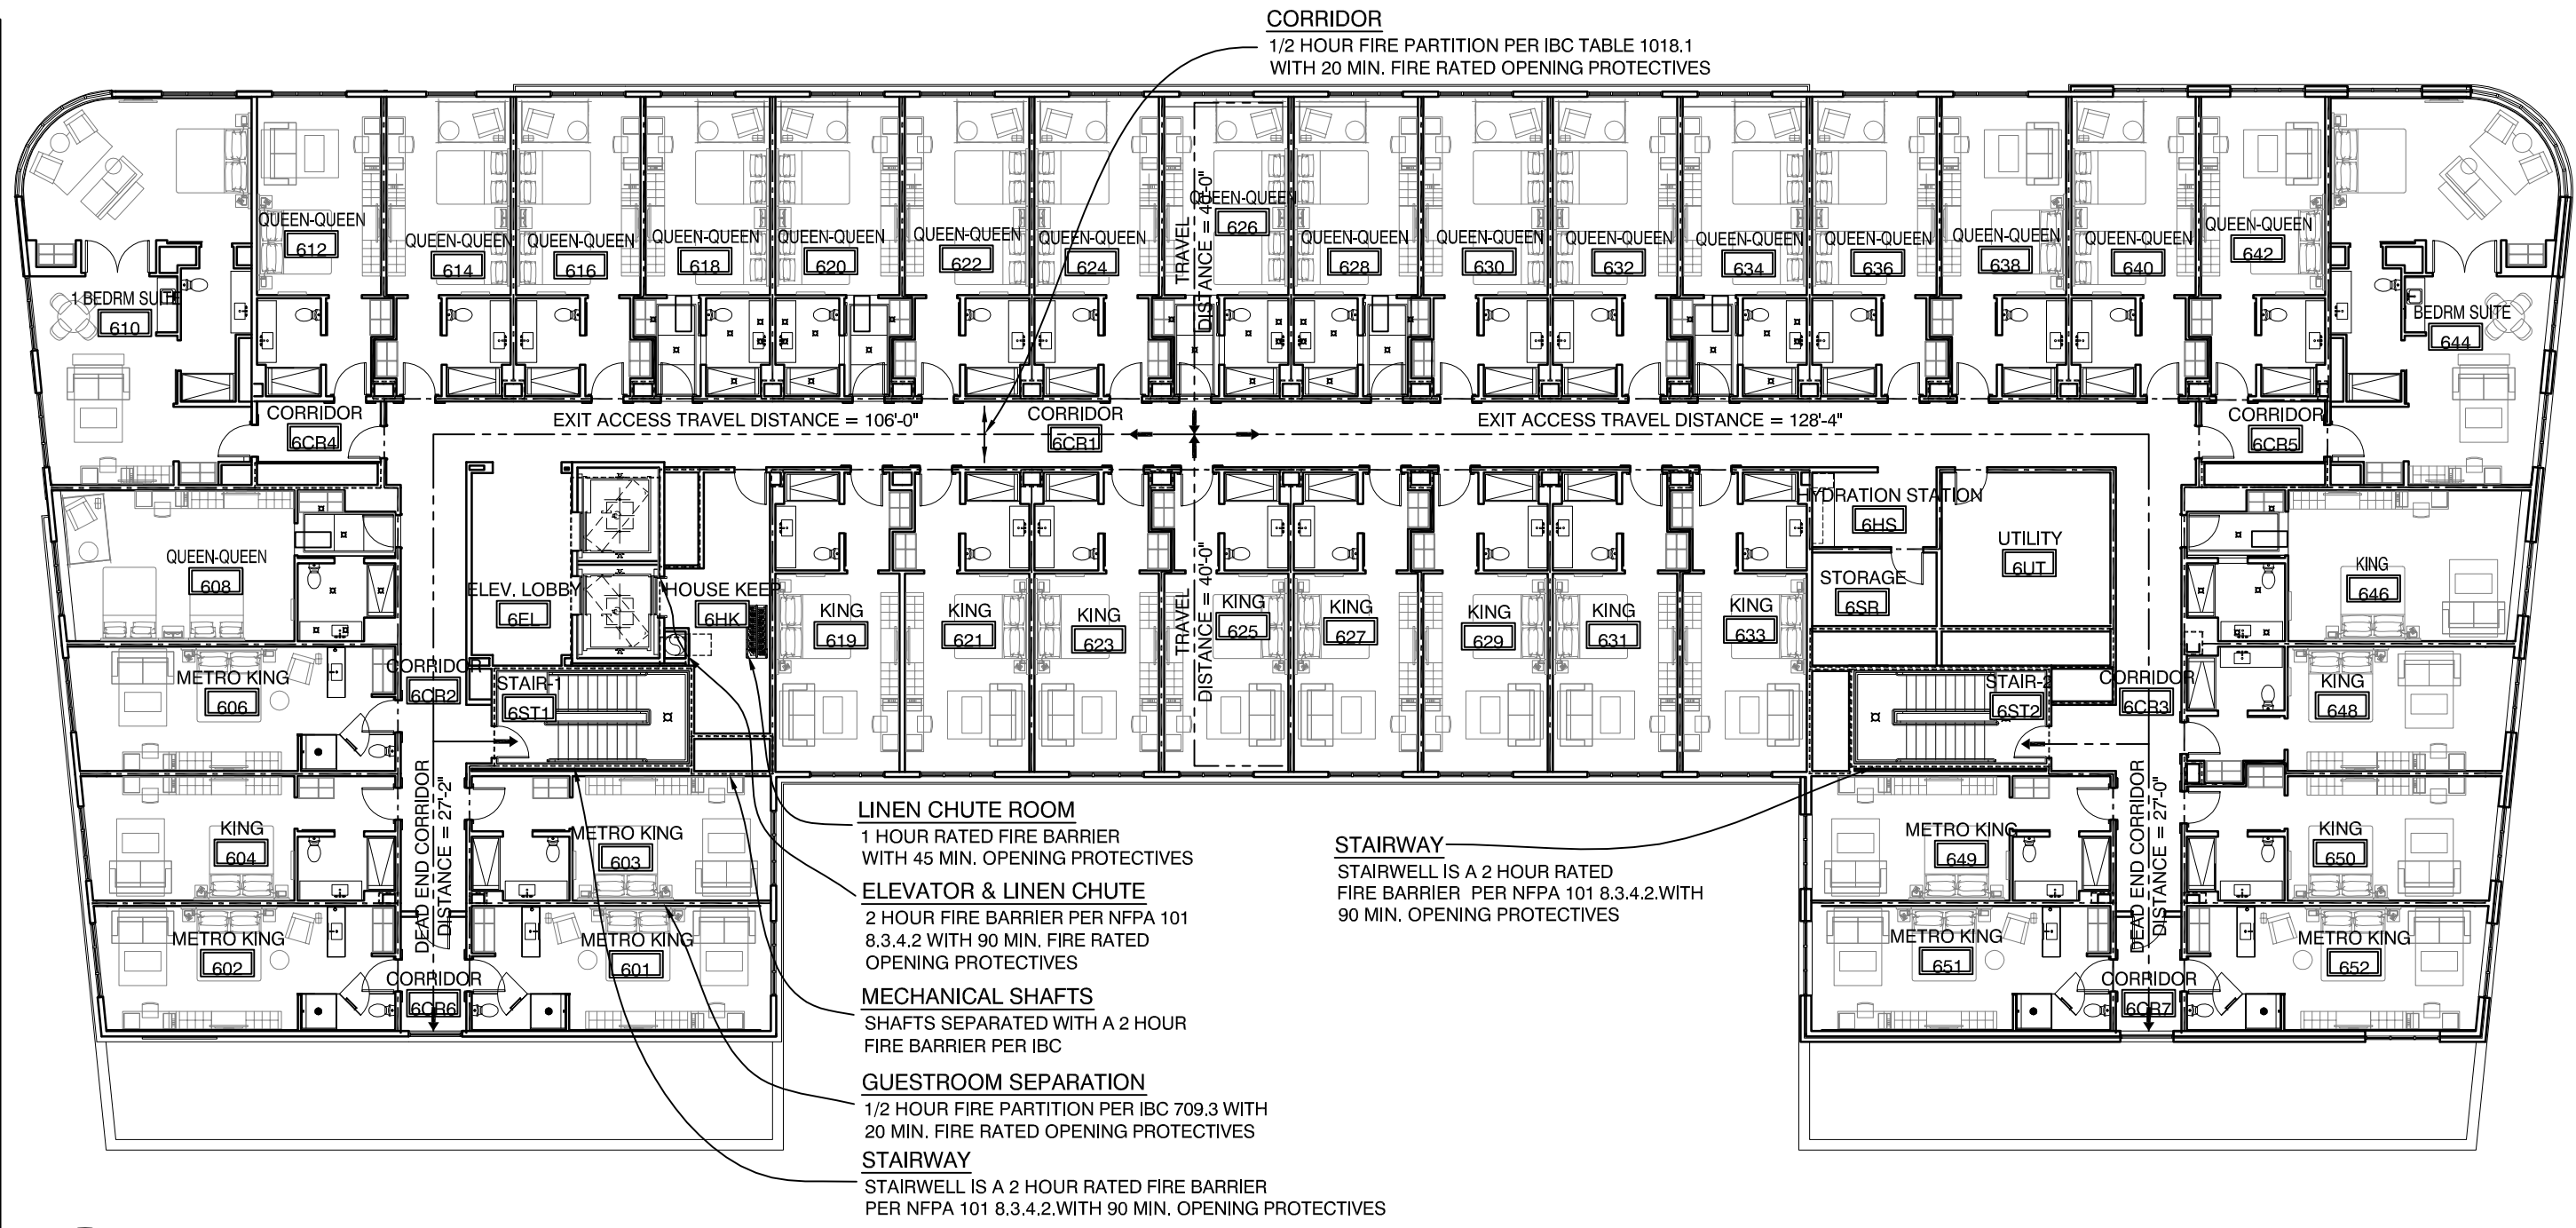


6 SIXTH FLOOR PLAN
1/16" = 1'-0"

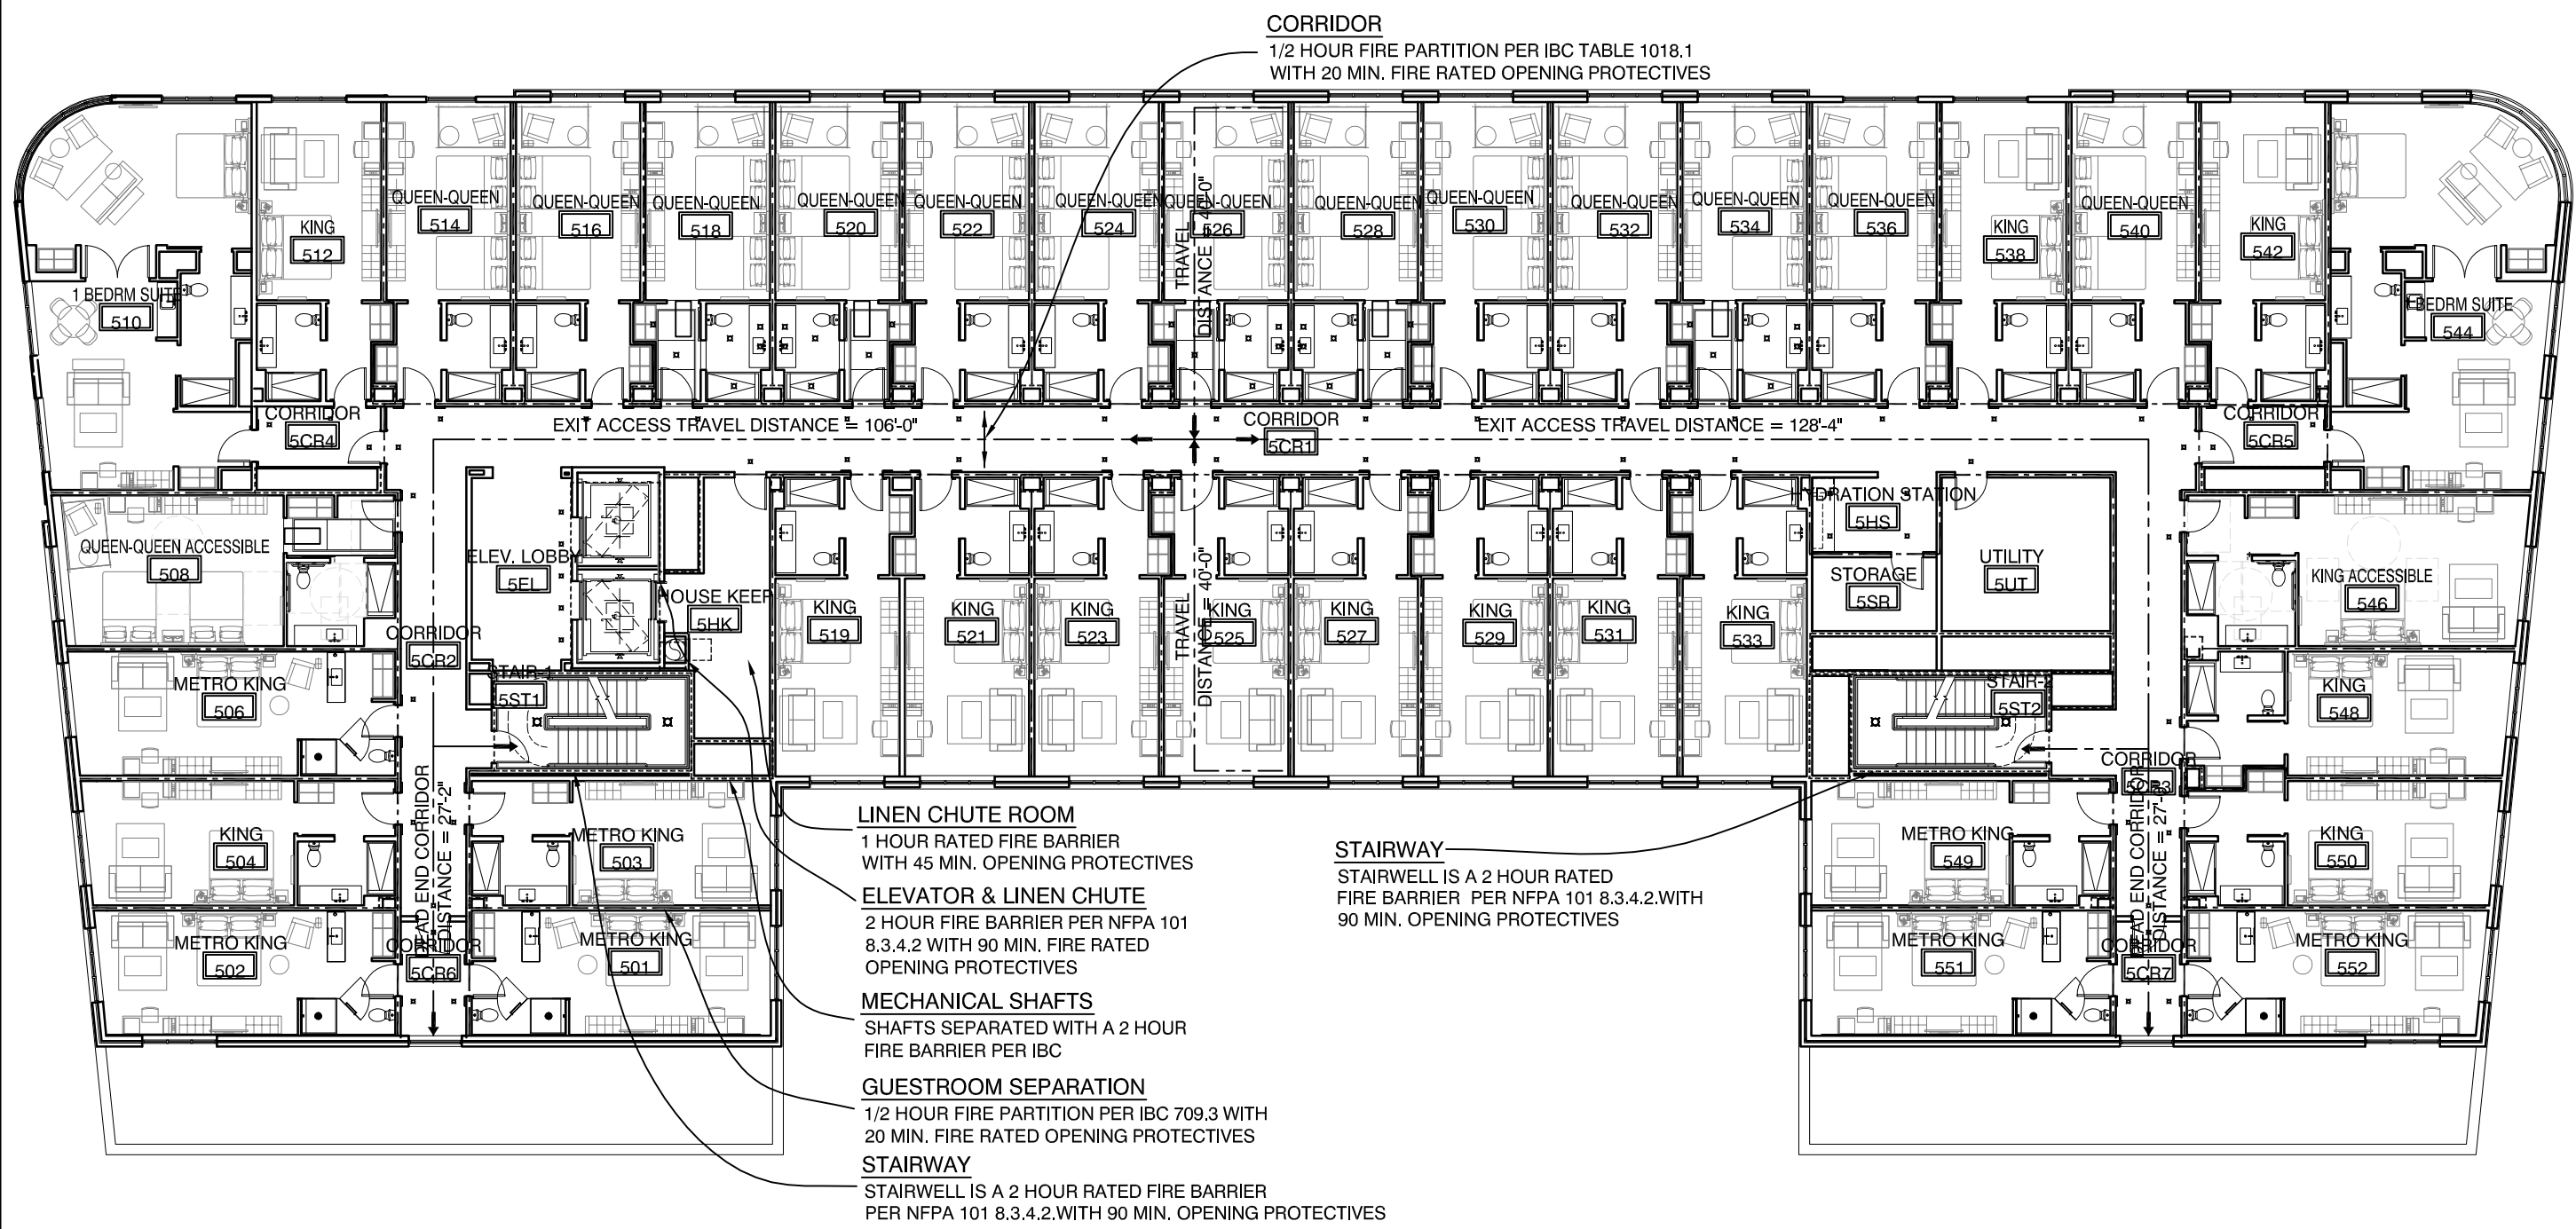


5 FIFTH FLOOR PLAN
1/16" = 1'-0"

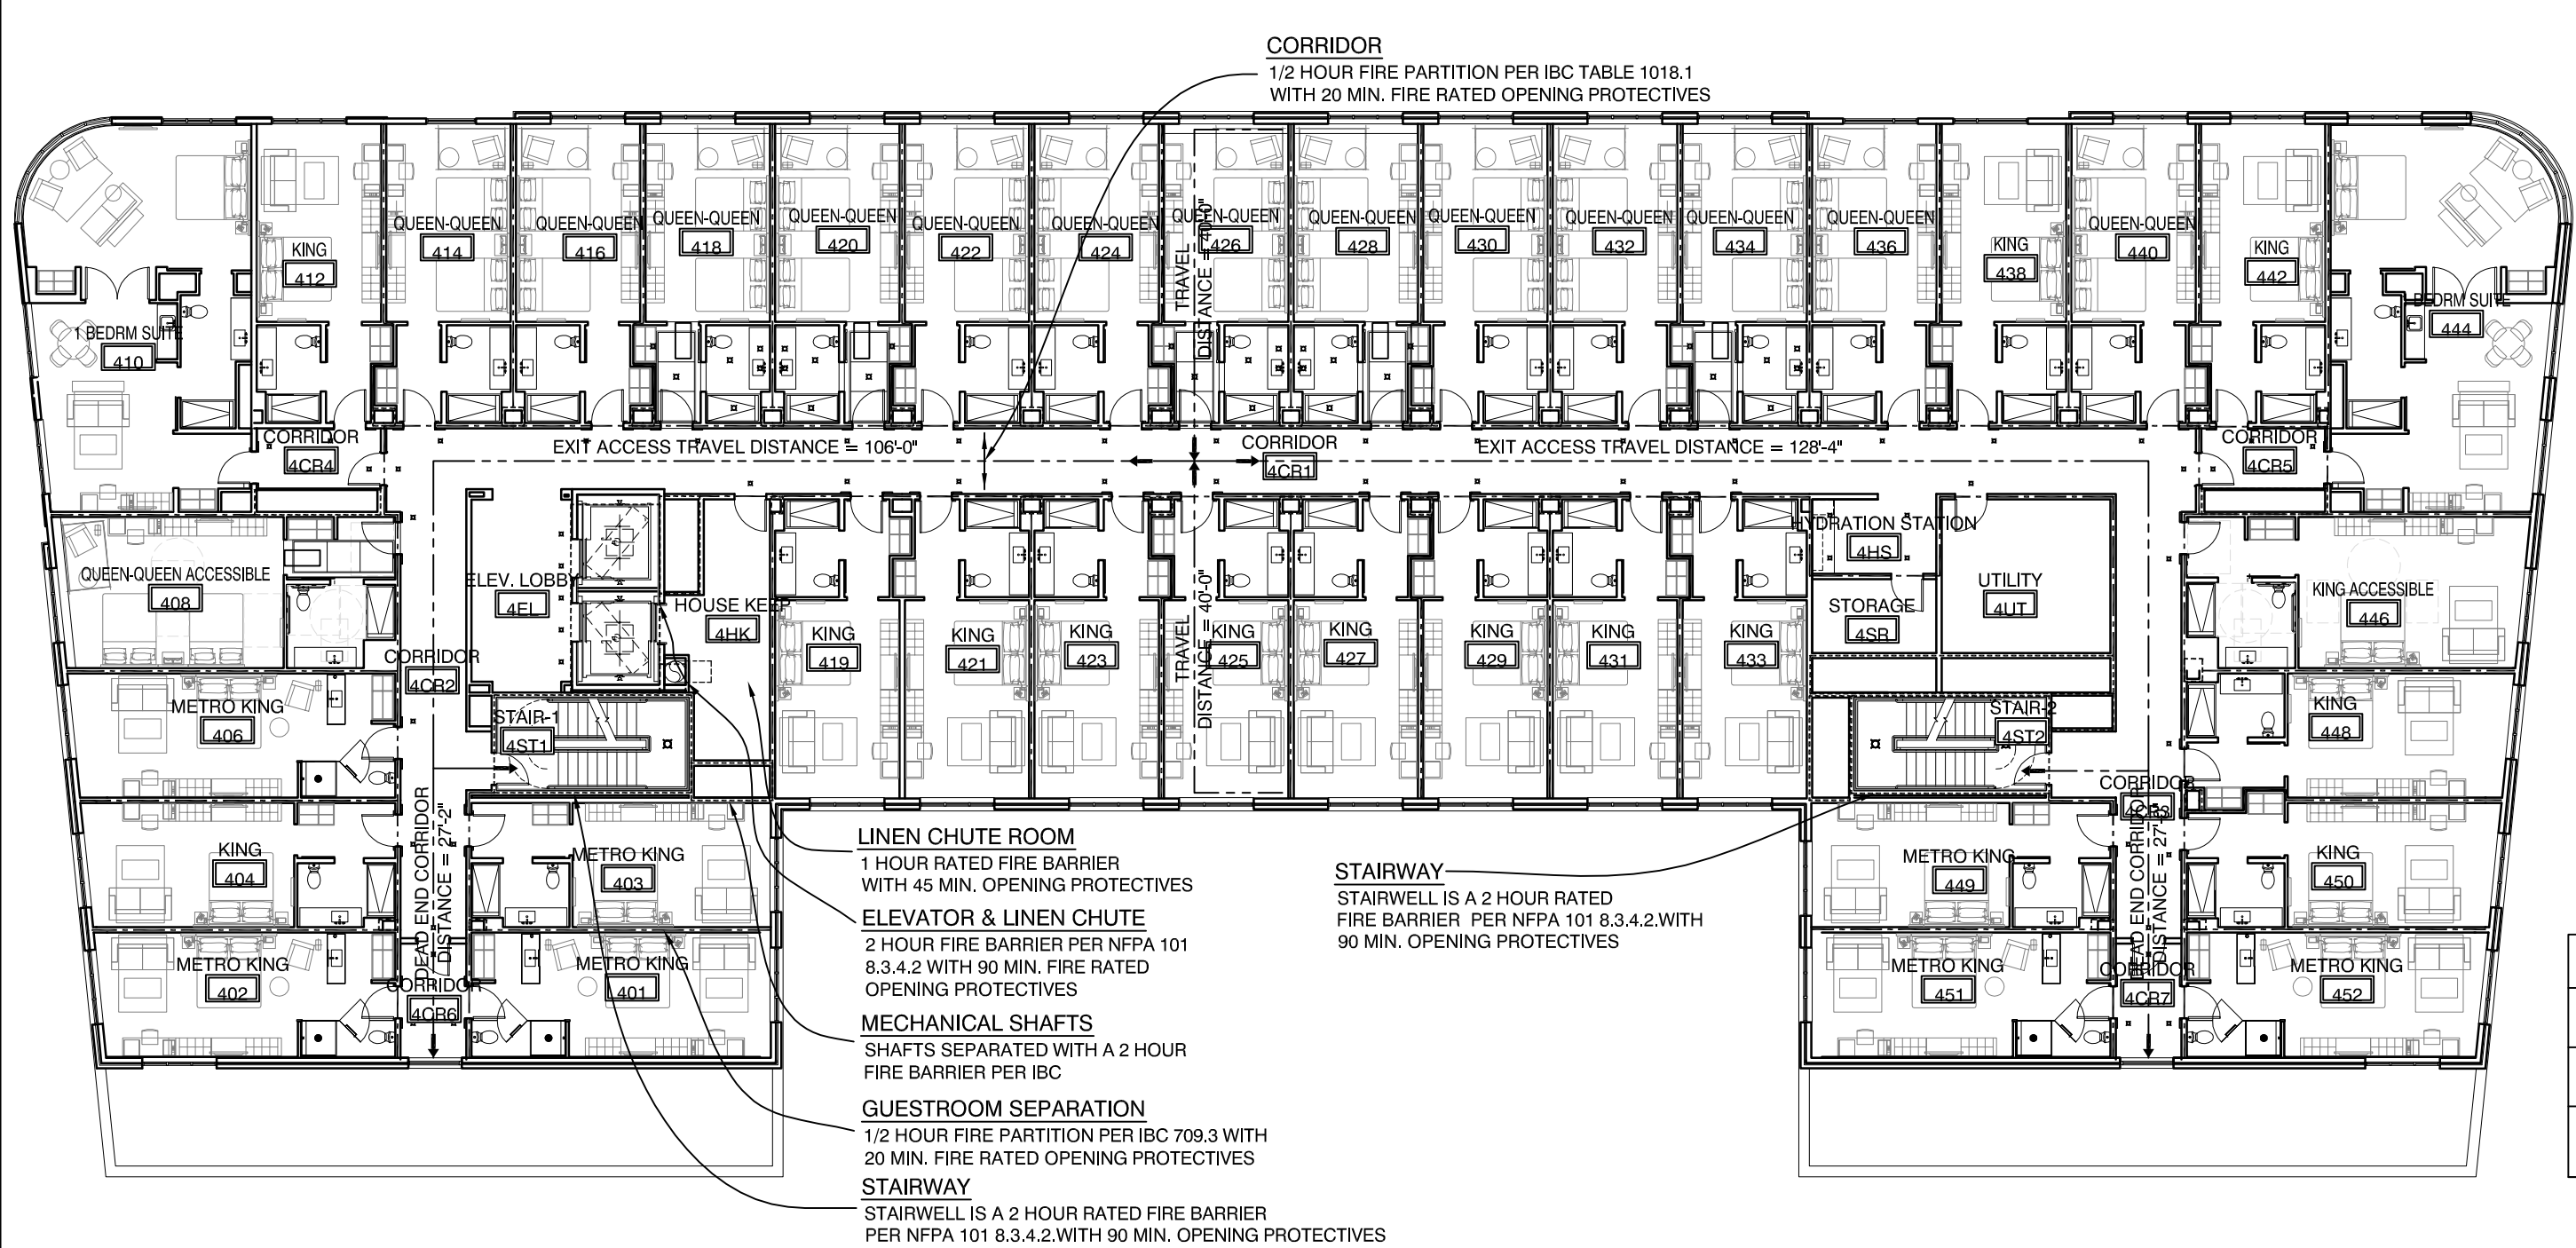


4 FOURTH FLOOR PLAN
1/16" = 1'-0"

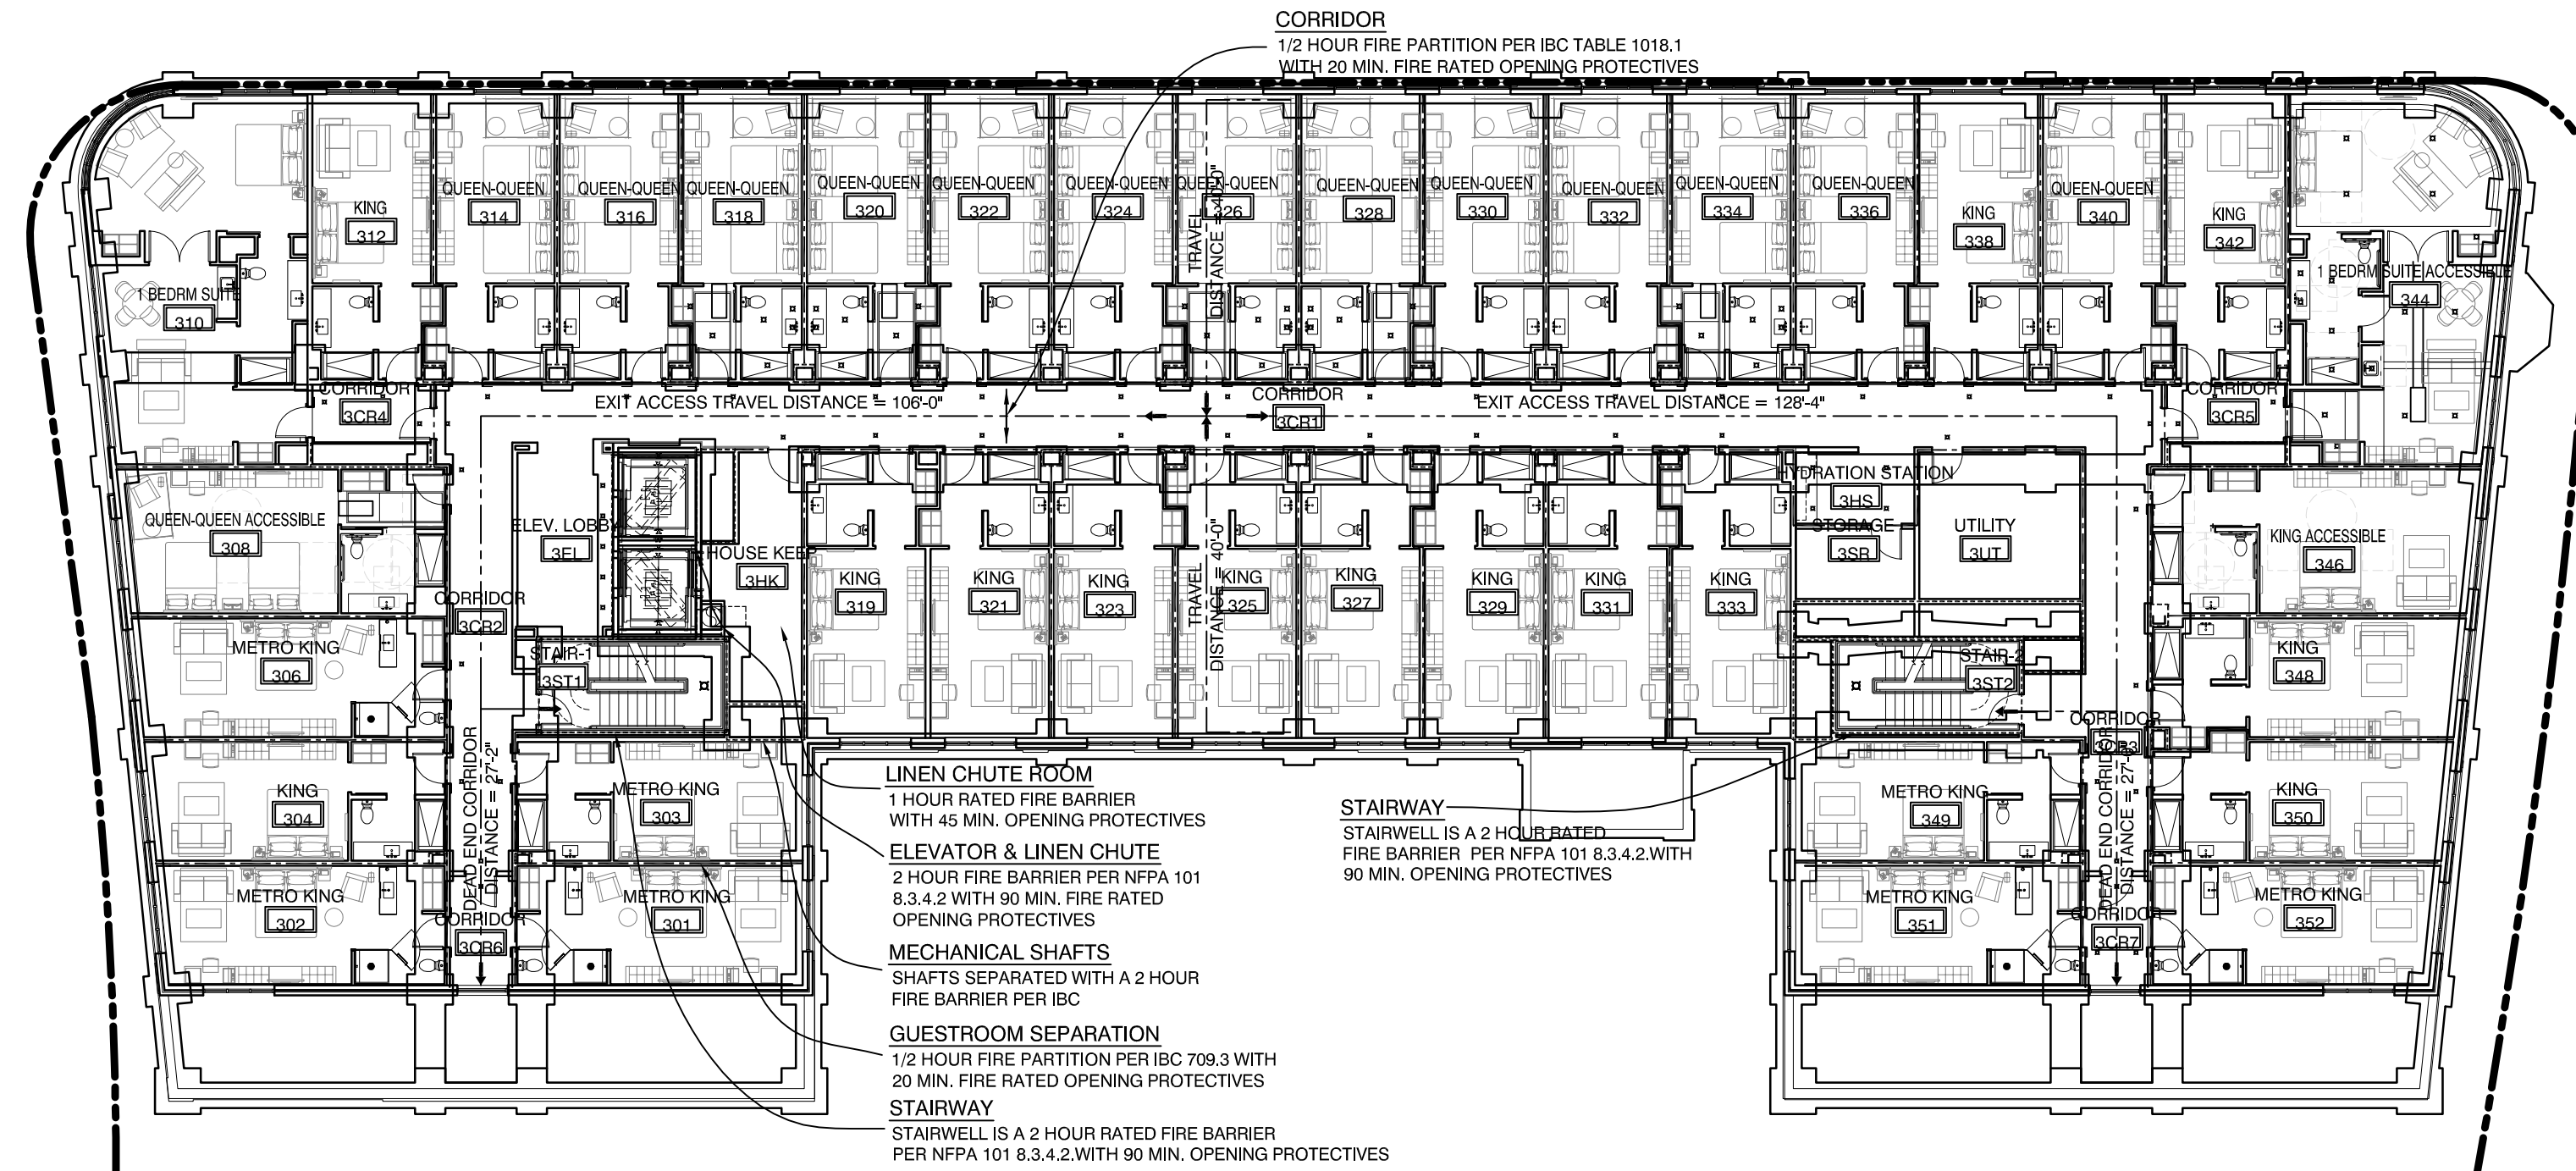

3 THIRD FLOOR PLAN
1/16" = 1'-0"

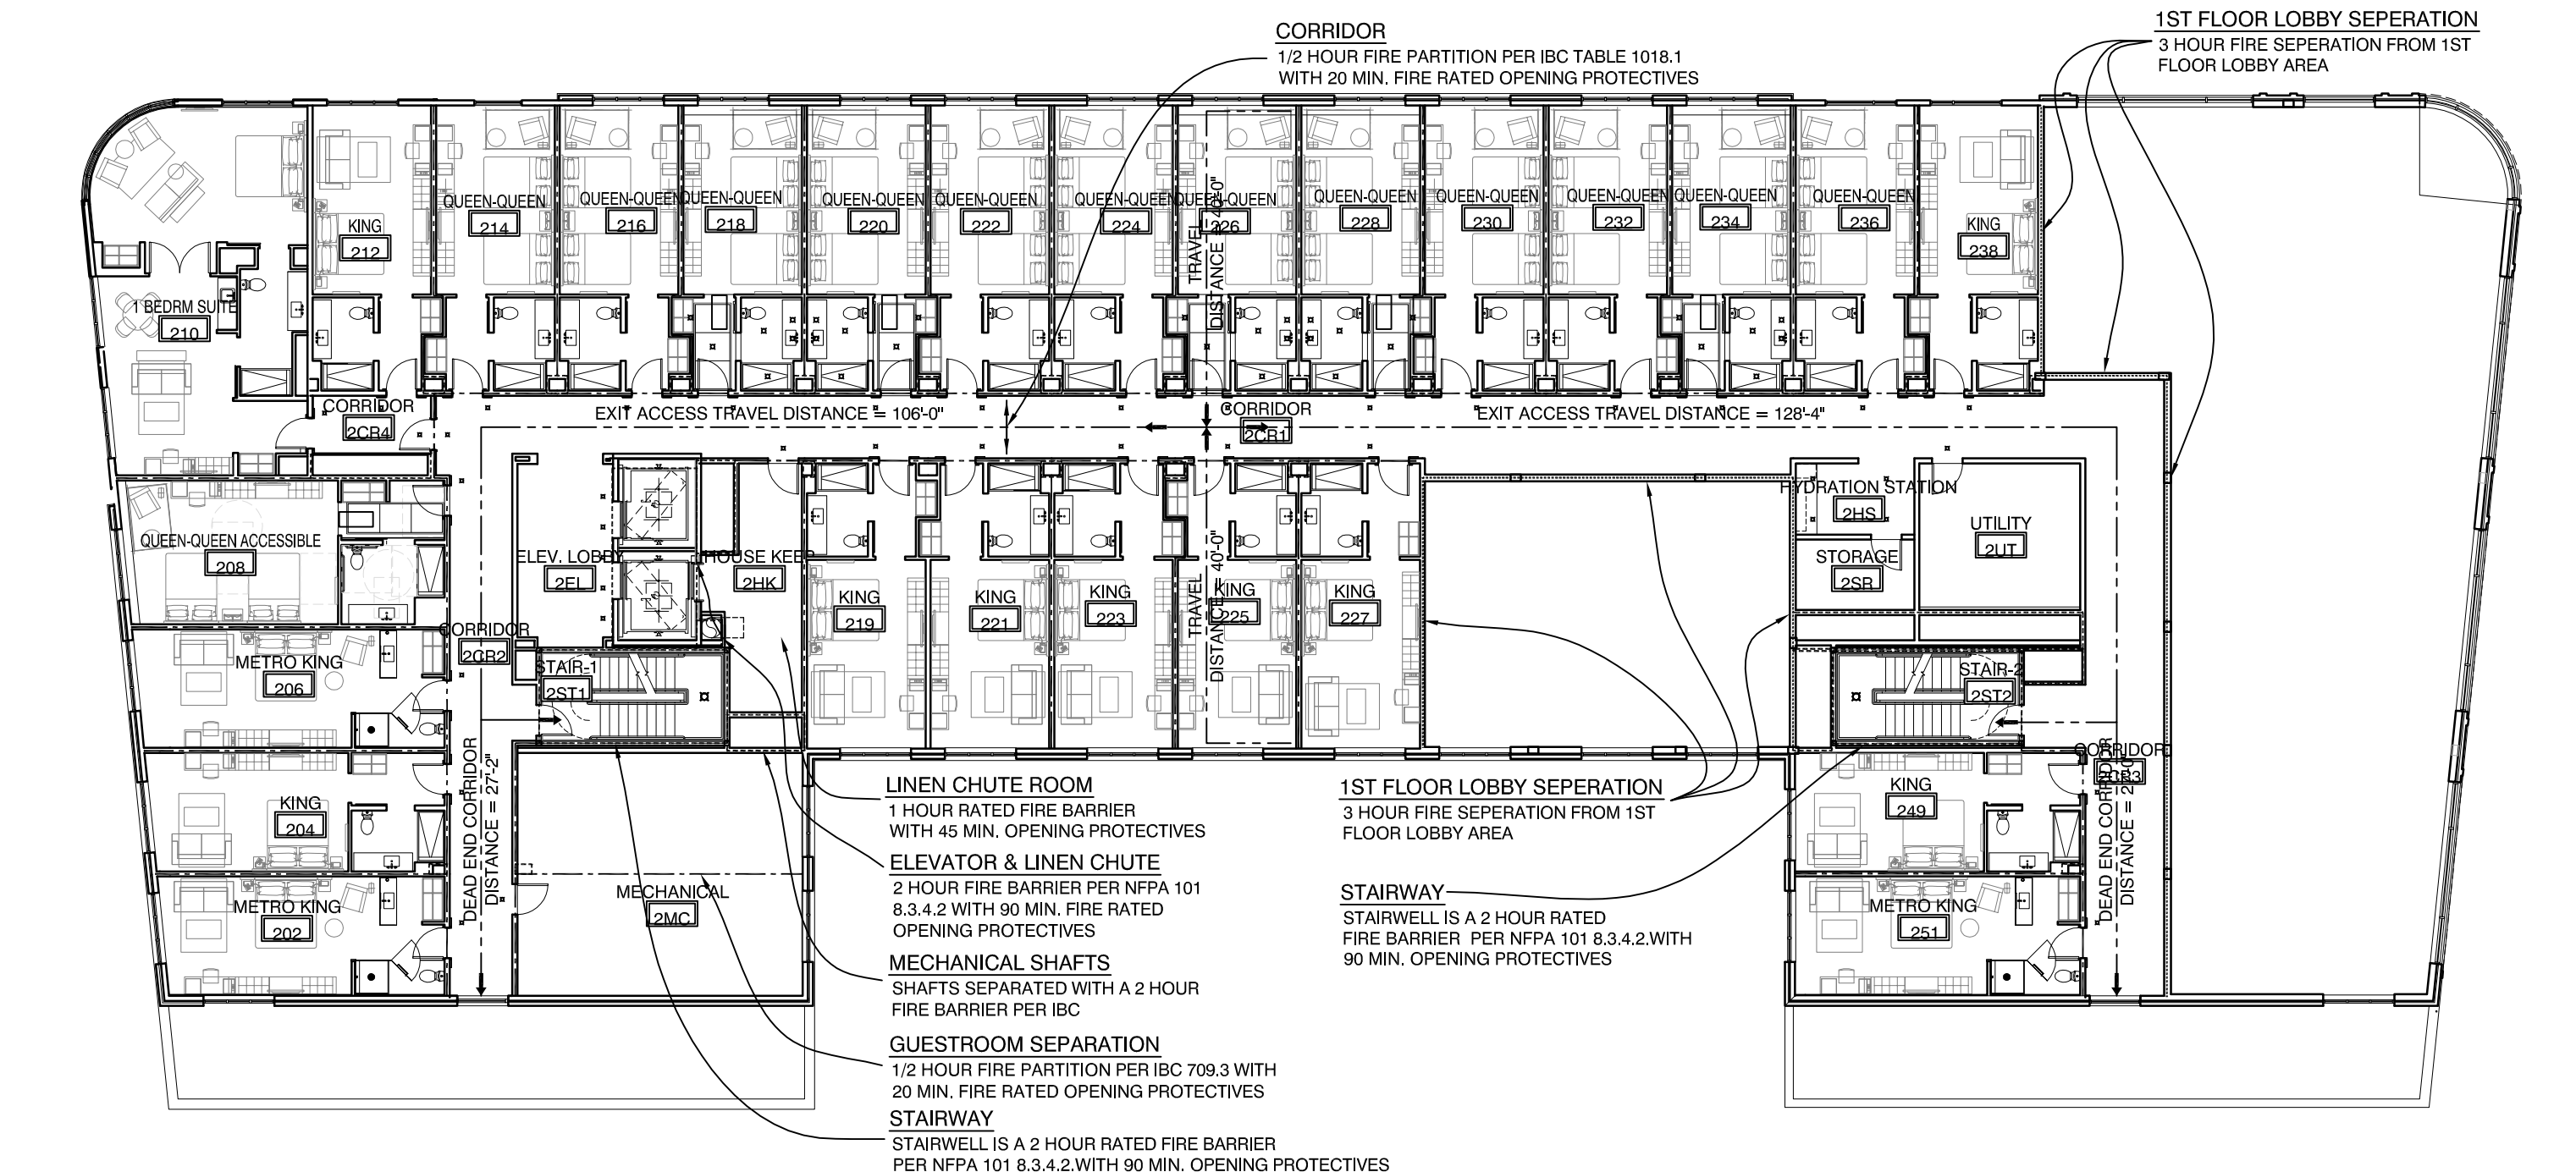


2 SECOND FLOOR PLAN
1/16" = 1'-0"

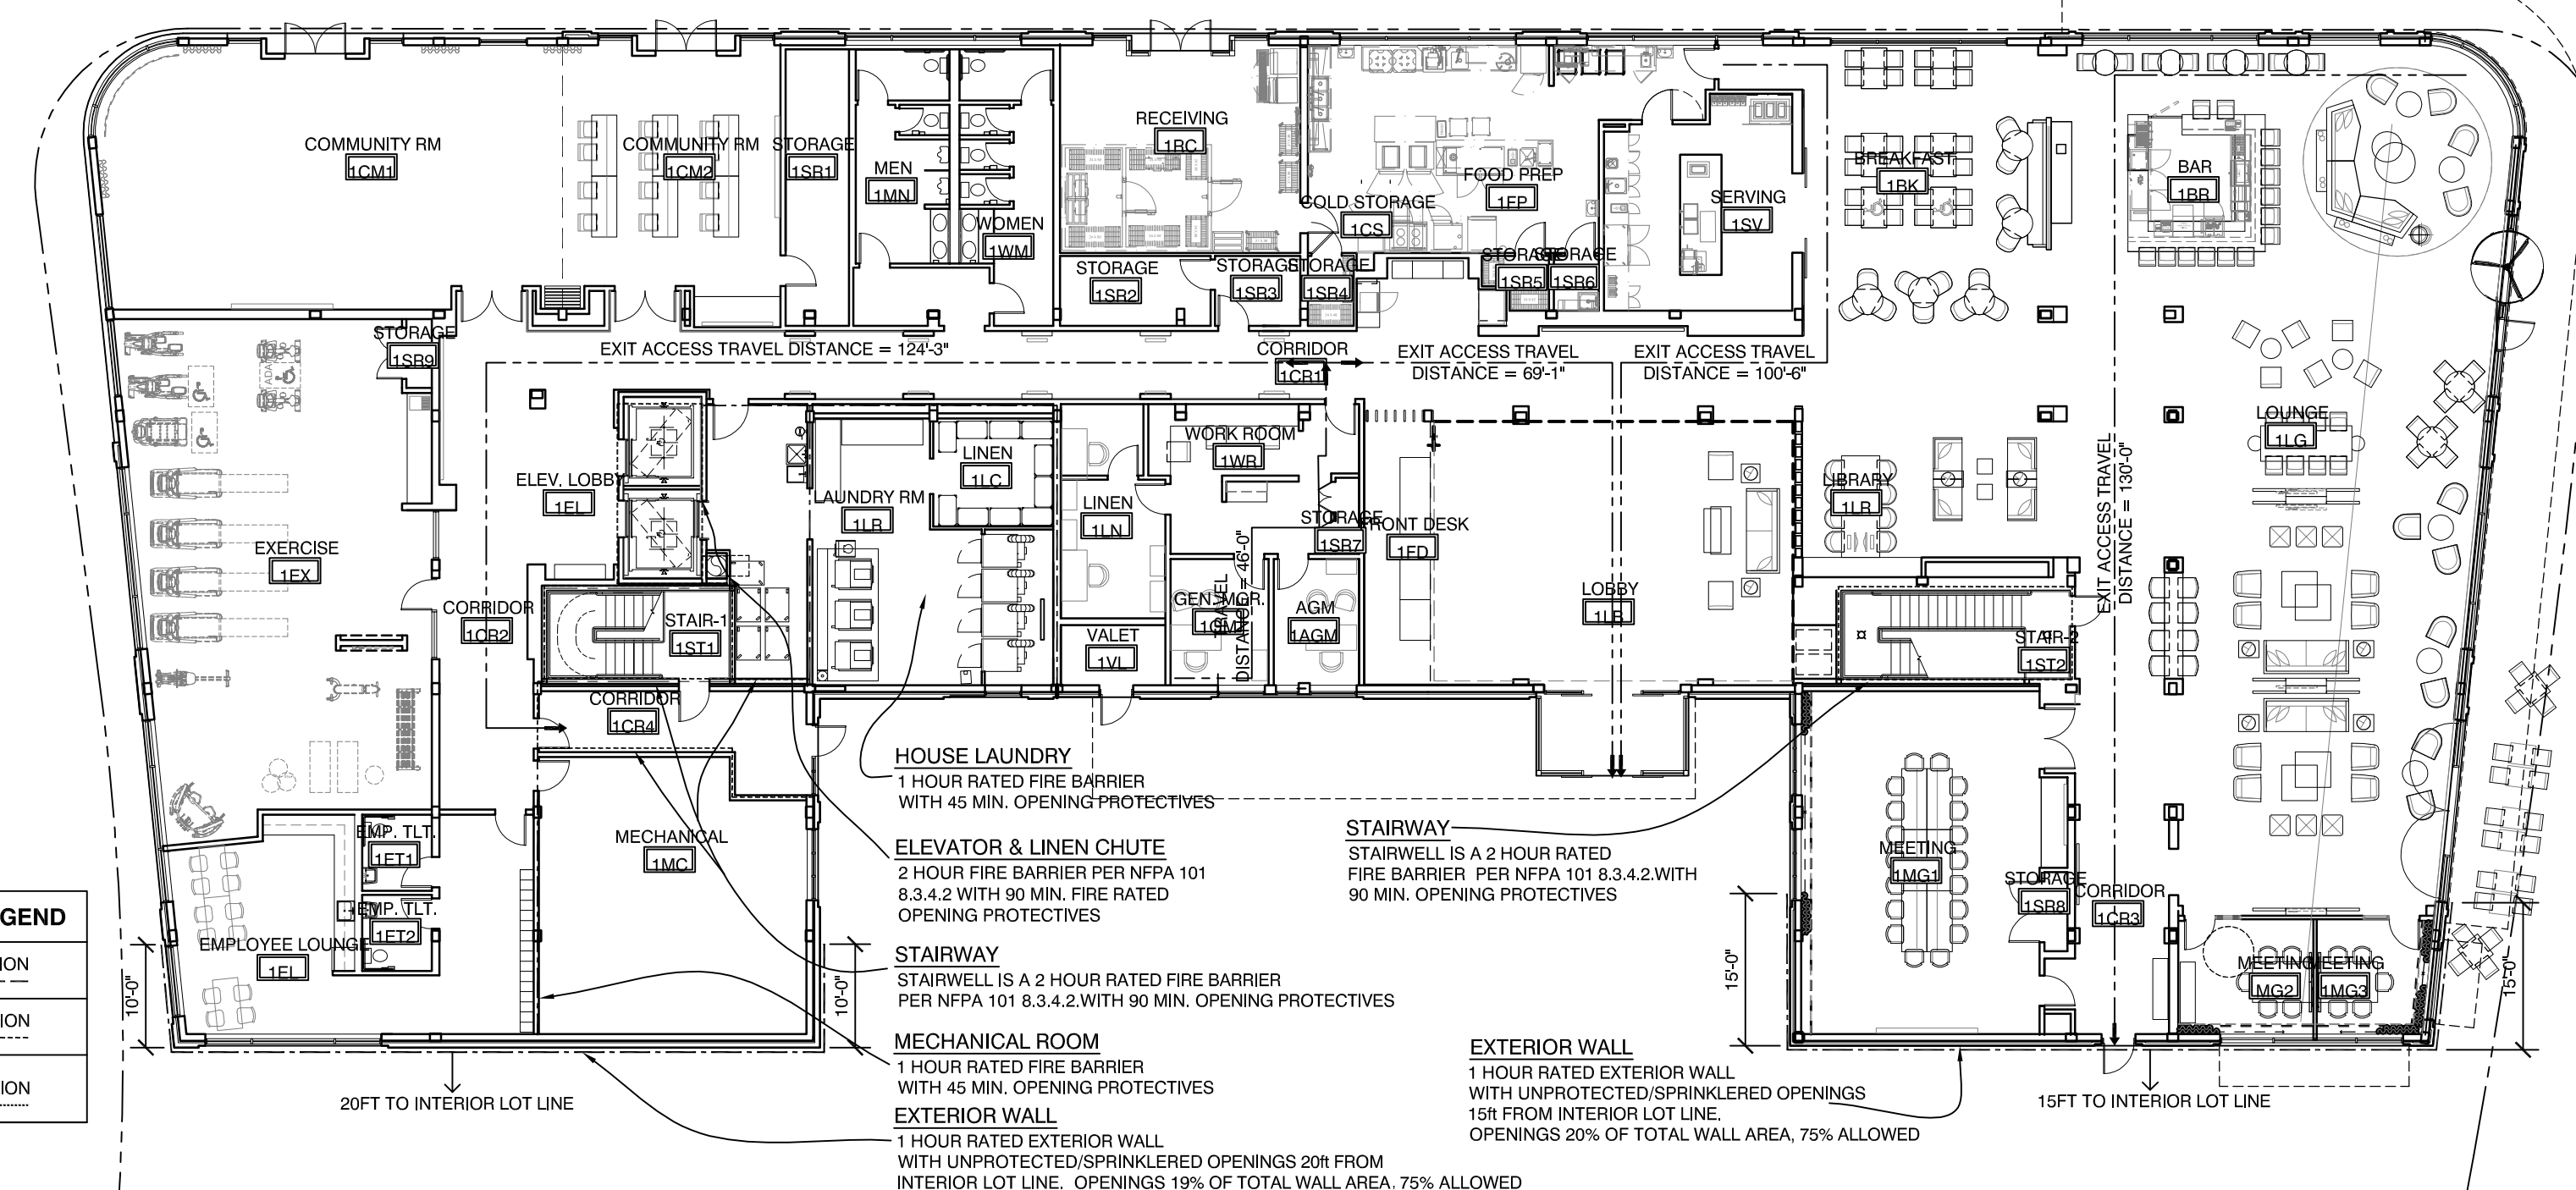

1 FIRST FLOOR PLAN
1/16" = 1'-0"

WALL SEPARATION LEGEND

[Line style]	1 HOUR FIRE RATED SEPARATION
[Line style]	2 HOUR FIRE RATED SEPARATION
[Line style]	3 HOUR FIRE RATED SEPARATION

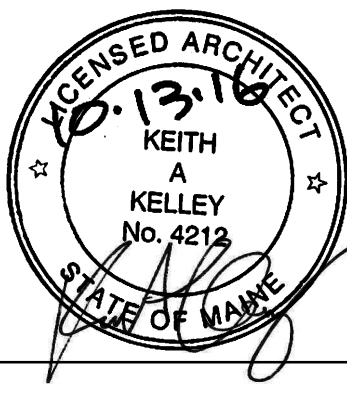

REVISION:
10-12-16 PLAN REVIEWER COMMENTS

ISSUED:
08-12-16 FOUNDATION & STEEL PERMIT
project architect: KAK
drawn by: DLS

LIFE SAFETY CODE PLANS

sheet number:
LS1.02