


Friday, October 21, 2016 9:03:05 AM

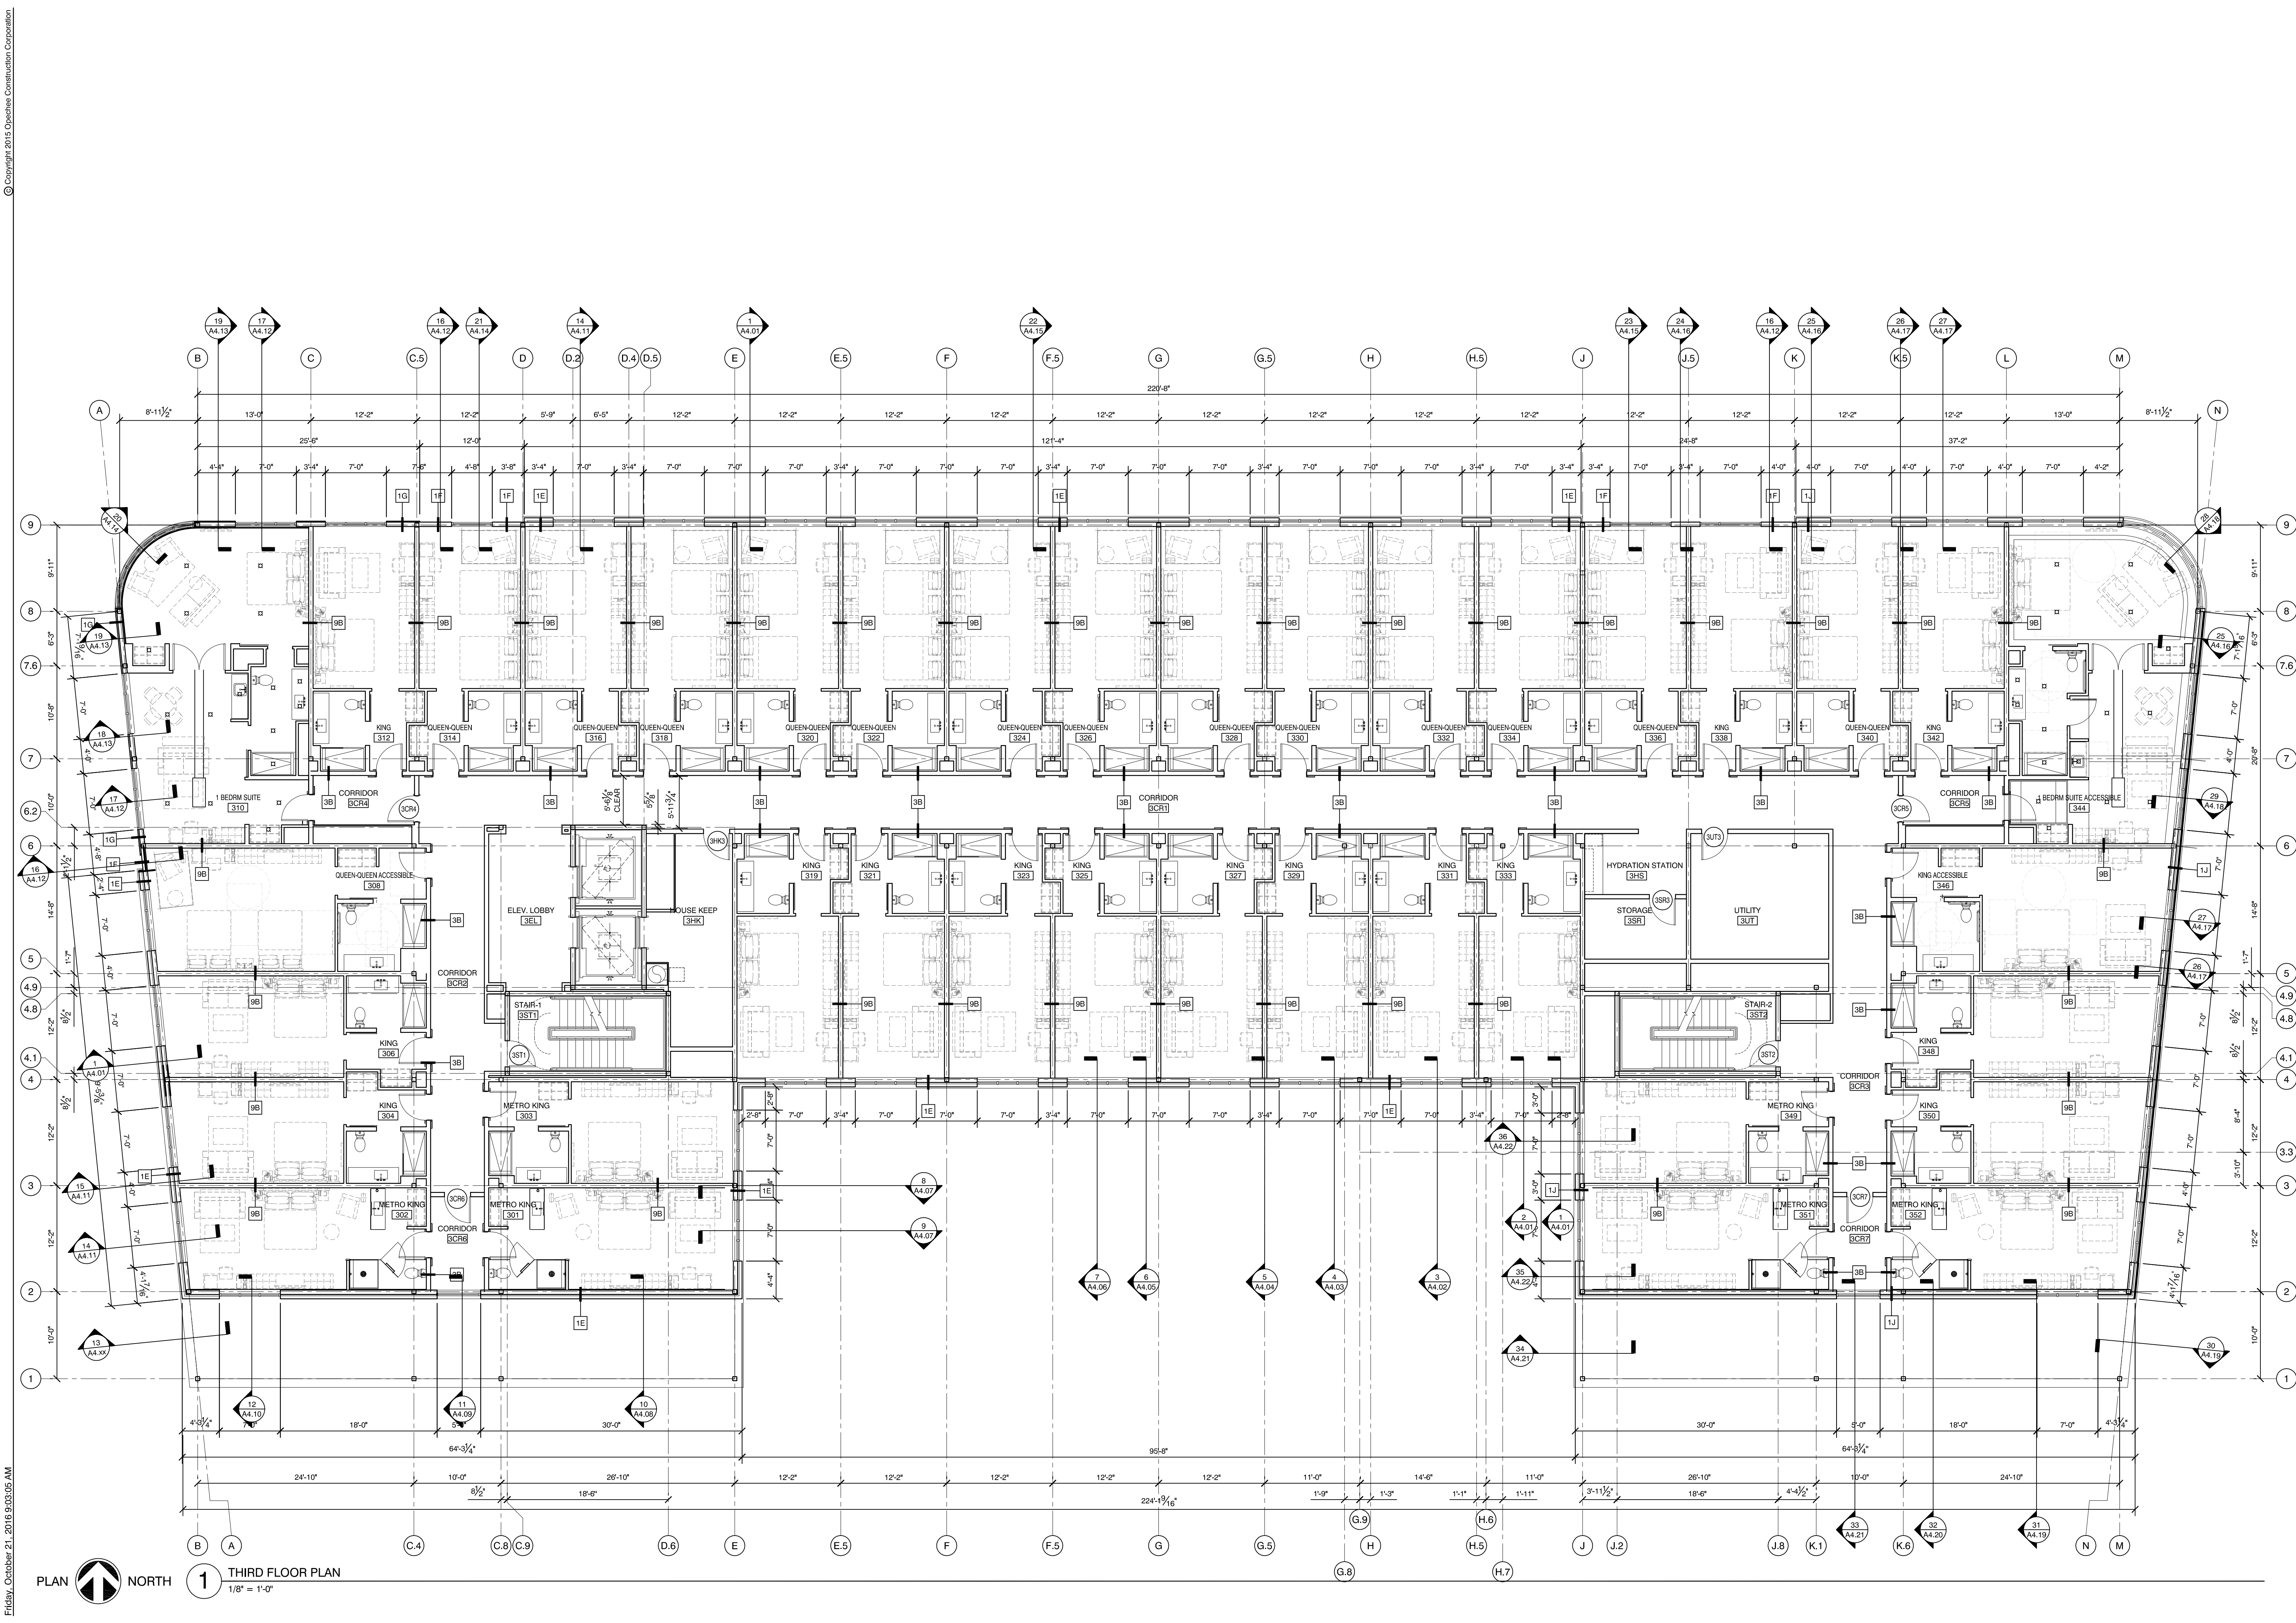

PLAN NORTH **1** THIRD FLOOR PLAN
1/8" = 1'-0"



AC HOTELS by MARRIOTT
Fore Street / Hancock Street / Thames Street
Portland, Maine

ISSUED:
08-12-16 FOUNDATION & STEEL PERMIT
10-18-16 60% MARRIOTT REVIEW
10-21-16 BUILDING SHELL PERMIT

project architect: KAK
drawn by: AMQ

THIRD FLOOR PLAN

sheet number:
A1.03