




AC HOTELS by MARRIOTT
Fore Street / Hancock Street / Thames Street
Portland, Maine

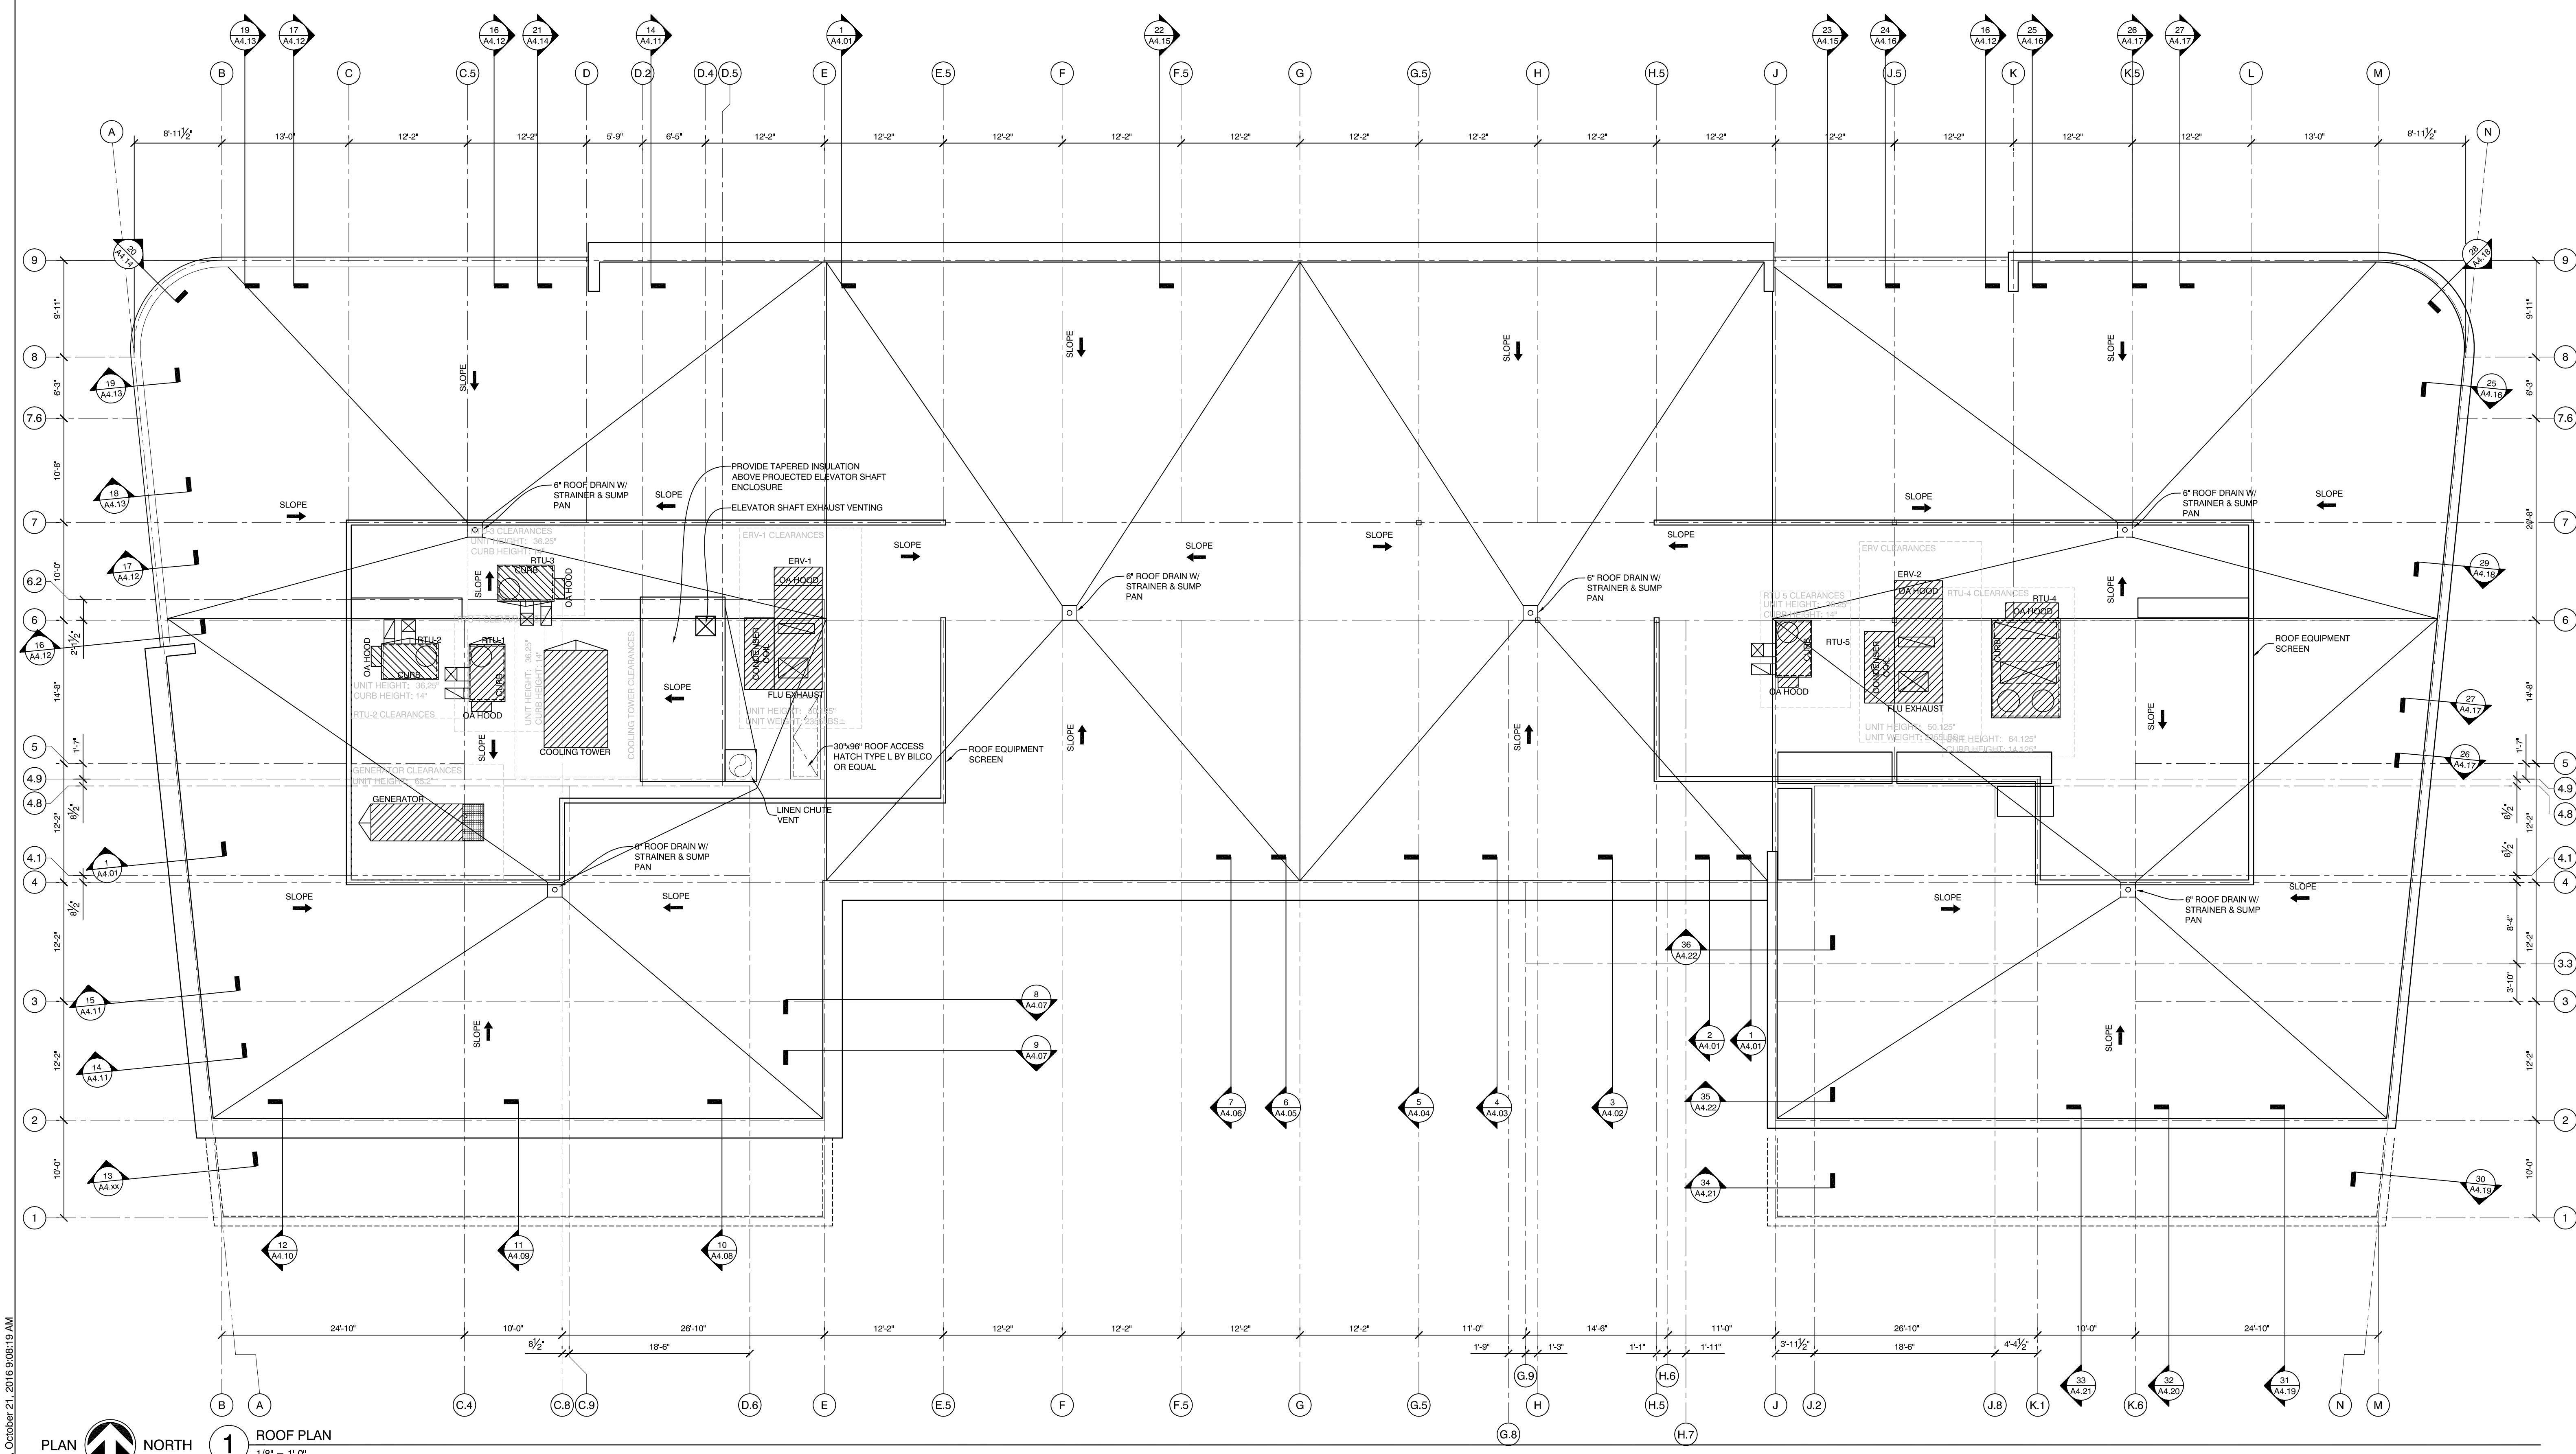

PLAN NORTH
1 ROOF PLAN
1/8" = 1'-0"

REVISION:

ISSUED:
08-12-16 FOUNDATION & STEEL PERMIT
10-18-16 60% MARRIOTT REVIEW
10-21-16 BUILDING SHELL PERMIT

project architect: KAK
drawn by: DLS

ROOF PLAN

sheet number:
A1.07