


8 WALL SECTION
SCALE: 3/8" = 1'-0"

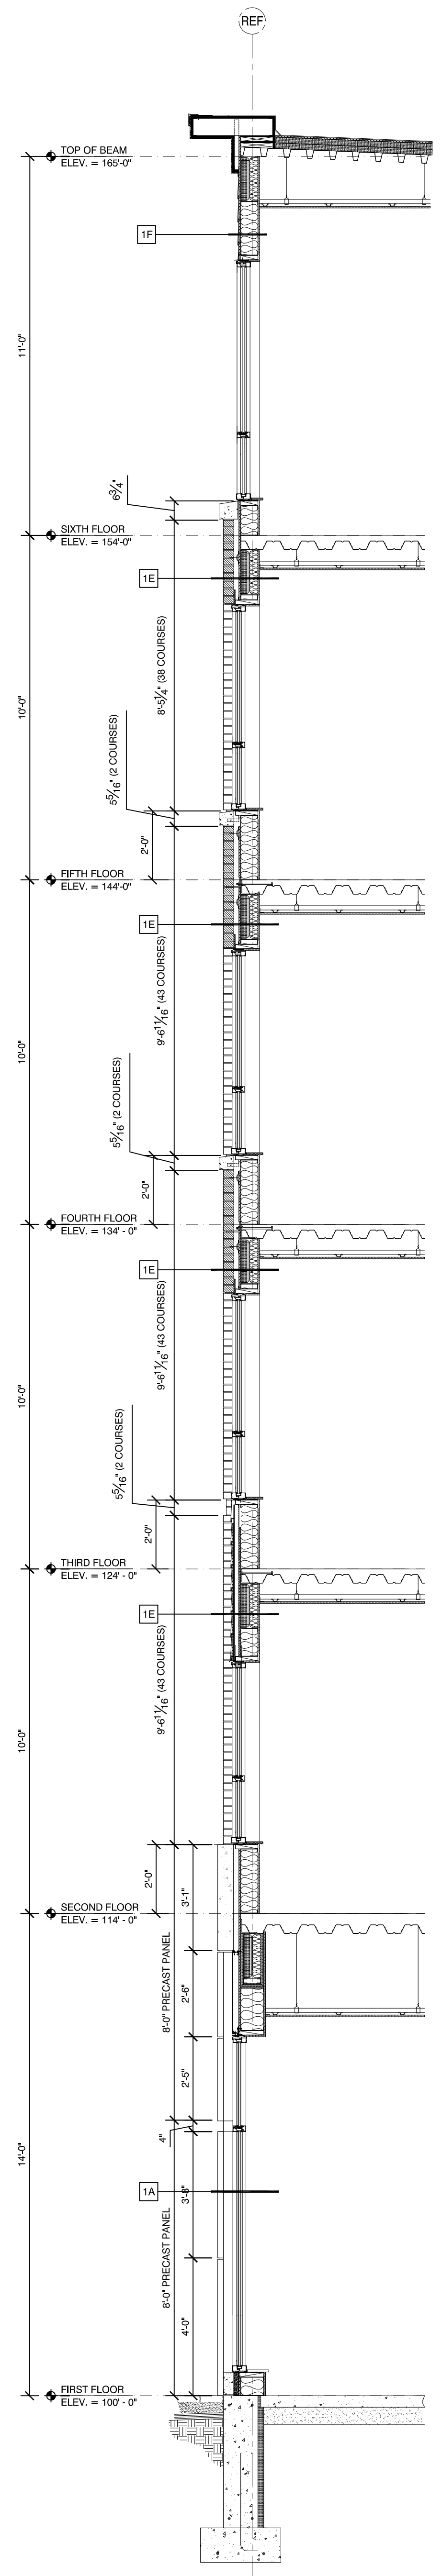

9 WALL SECTION
SCALE: 3/8" = 1'-0"

WALL SECTIONS A4.07	sheet number:	ISSUED: 08-12-16 FOUNDATION & STEEL PERMIT 10-18-16 60% MARRIOTT REVIEW 10-21-16 BUILDING SHELL PERMIT	REVISION:
	project architect: drawn by:	KAK DLS	

AC HOTELS by MARRIOTT
 Fore Street / Hancock Street / Thames Street
 Portland, Maine

