


20 WALL SECTION  
SCALE: 3/8" = 1'-0"

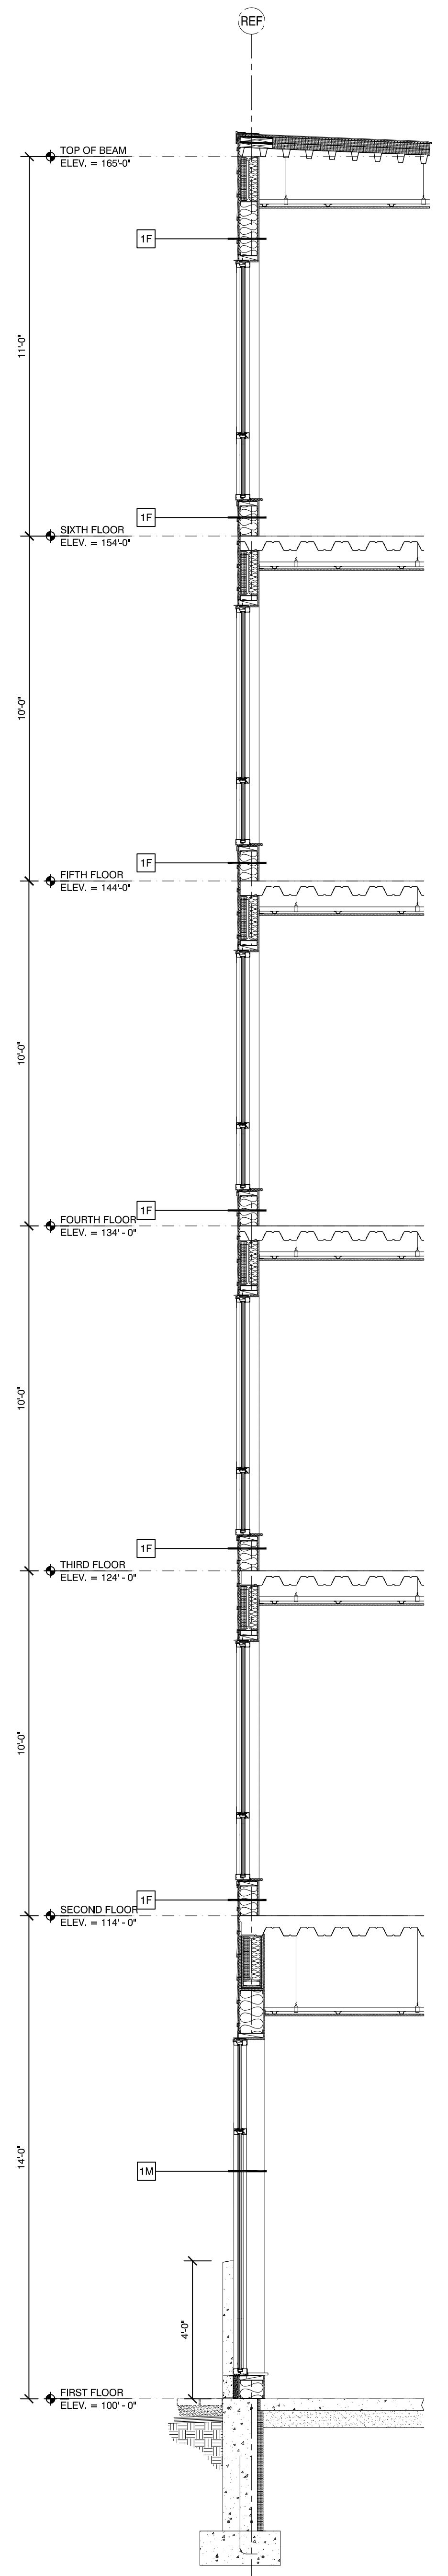

21 WALL SECTION  
SCALE: 3/8" = 1'-0"

<p style="font-size: 24pt; font-weight: bold;">A4.14</p> <p>sheet number:</p>	<p style="font-weight: bold;">WALL SECTIONS</p>	<p>project architect: KAK</p> <p>drawn by: DLS</p>	<p>ISSUED:</p> <p>08-12-16 FOUNDATION &amp; STEEL PERMIT</p> <p>10-18-16 60% MARRIOTT REVIEW</p> <p>10-21-16 BUILDING SHELL PERMIT</p>	<p>REVISION:</p> <p>.</p> <p>.</p> <p>.</p> <p>.</p>	<p style="font-size: 18pt; font-weight: bold;">AC HOTELS by MARRIOTT</p> <p>Fore Street / Hancock Street / Thames Street Portland, Maine</p>		<p>11 CORPORATE DRIVE • BELMONT • NH 03220 PHONE (603) 527-9090 • WWW.OPECHEE.COM</p>