


24 WALL SECTION
SCALE: 3/8" = 1'-0"

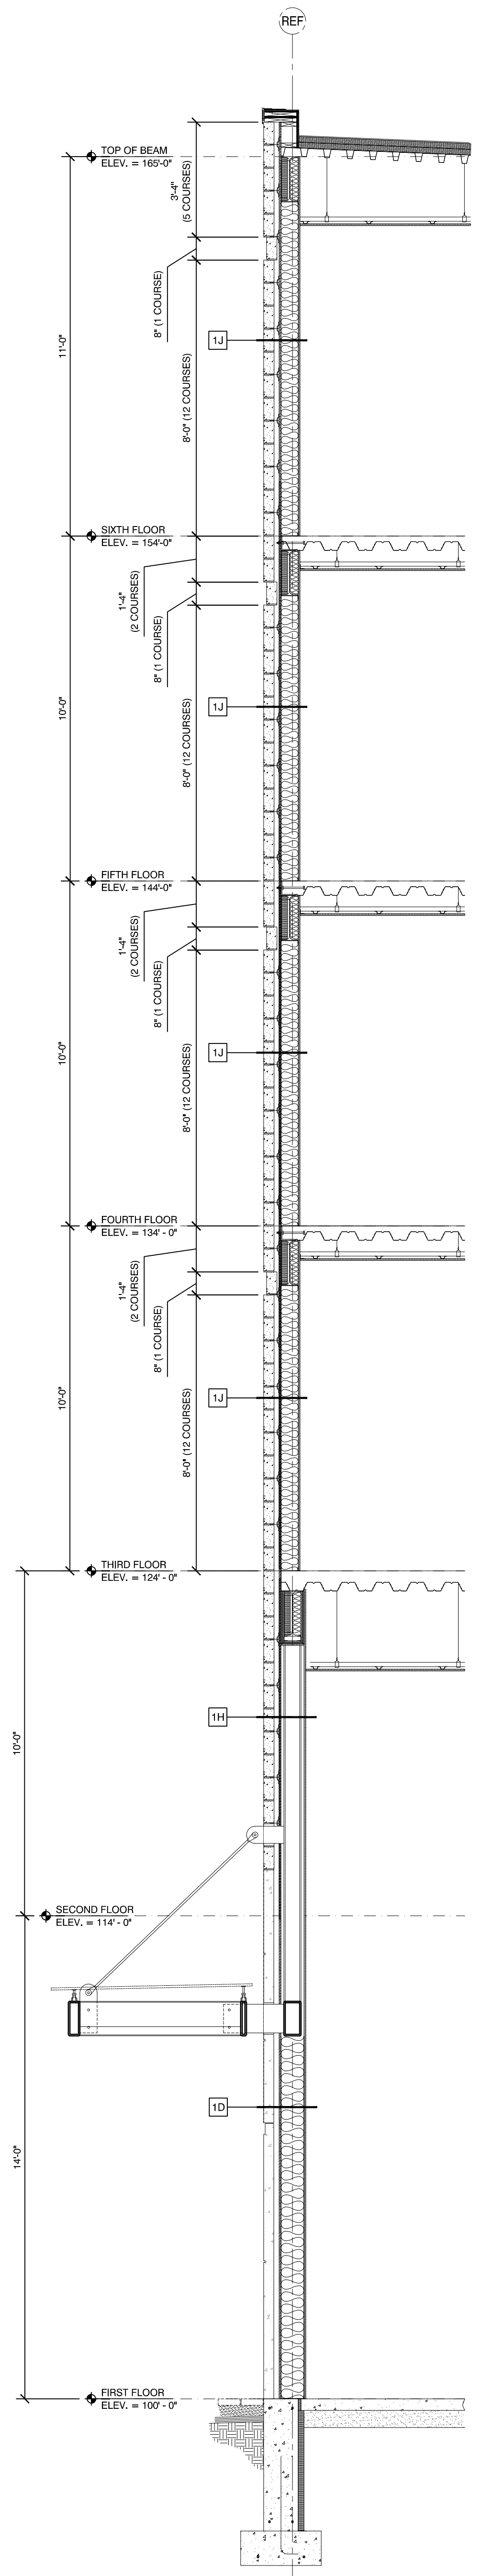

25 WALL SECTION
SCALE: 3/8" = 1'-0"

A4.16

WALL SECTIONS

project architect: KAK
drawn by: DLS

ISSUED:
10-18-16 60% MARRIOTT REVIEW
10-21-16 BUILDING SHELL PERMIT

REVISION:
.
.
.

AC HOTELS by MARRIOTT

Fore Street / Hancock Street / Thames Street
Portland, Maine

