
Copyright 2015 Opechee Construction Corporation

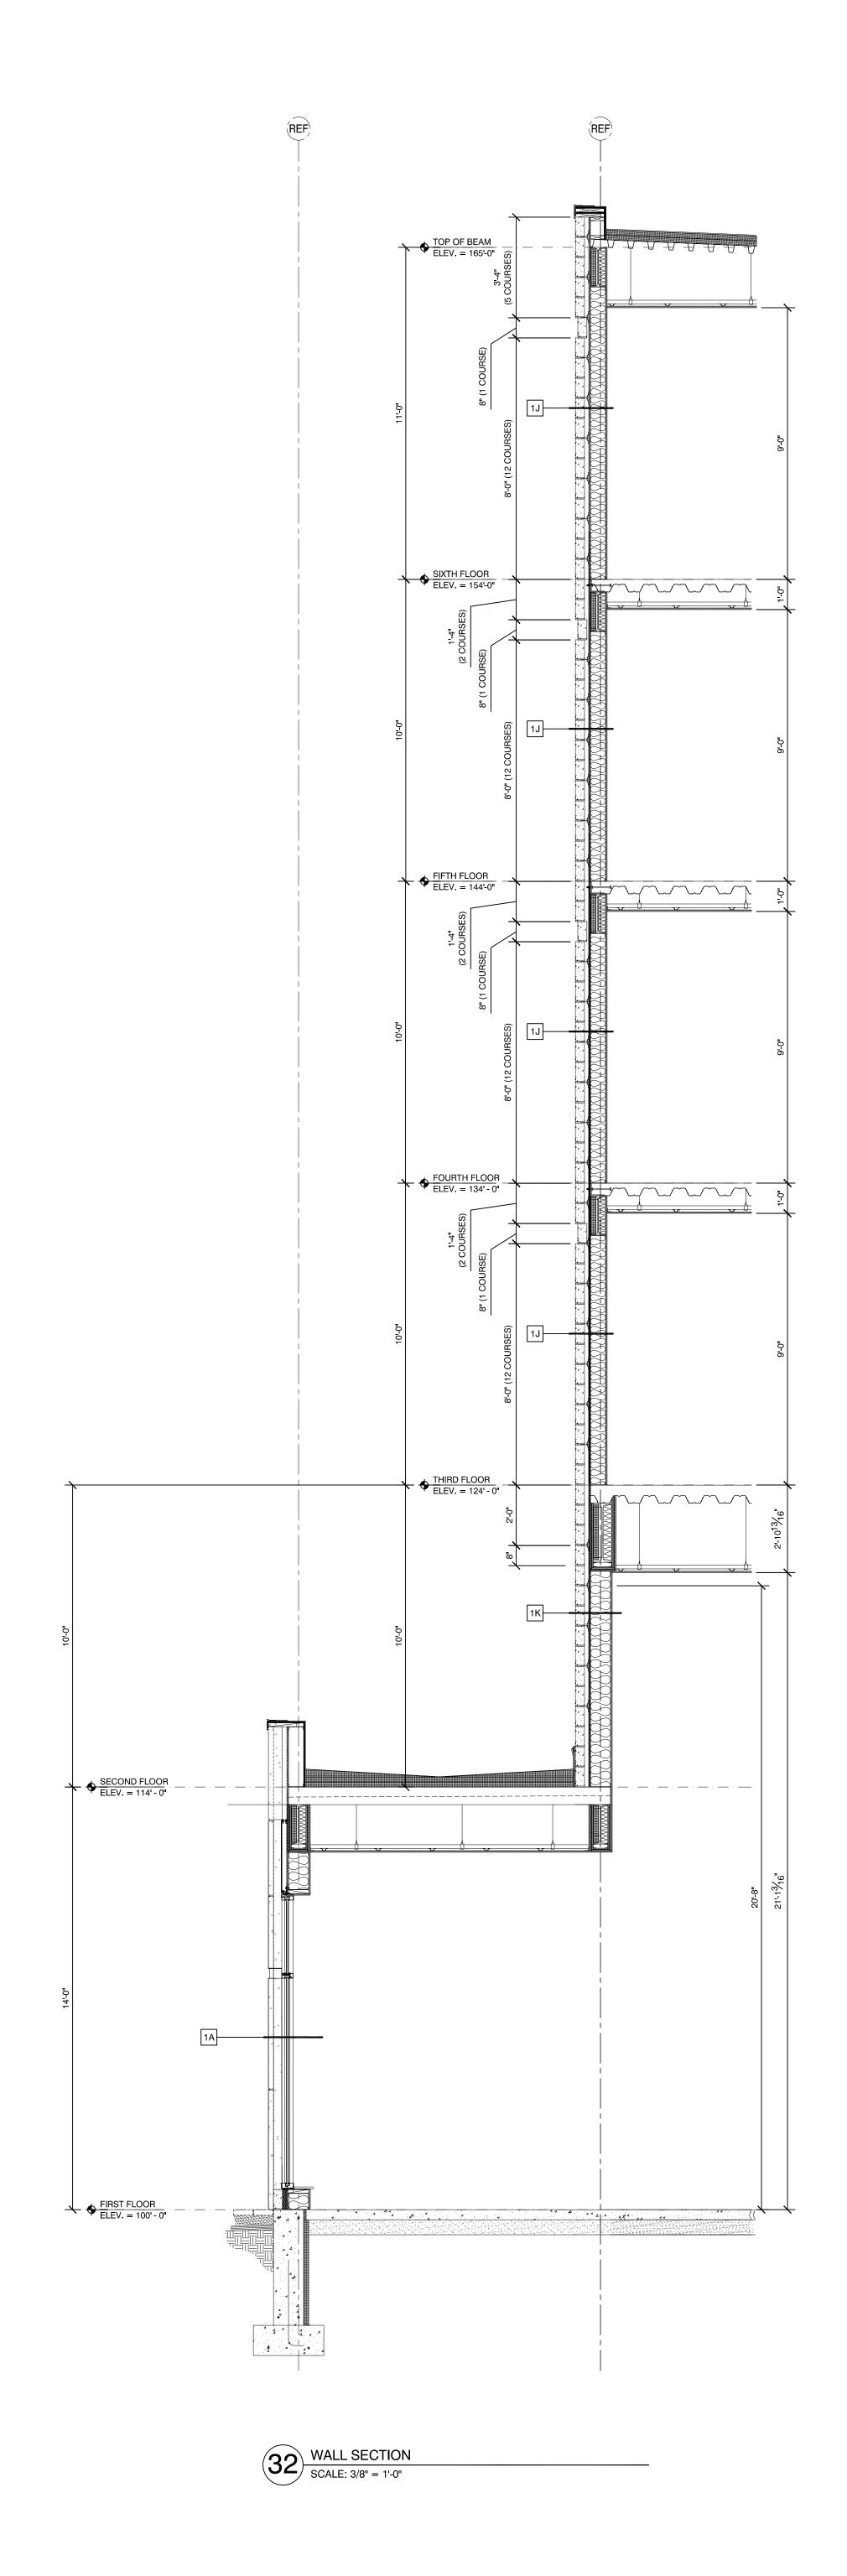

WALL SECTIONS
sheet number:
A4.20

project architect: KAI drawn by: DL ISSUED:

10-18-16 60% MARRIOTT REVIEW 10-21-16 BUILDING SHELL PERMIT REVISION:

AC HOTELS by MARRIOTT

Fore Street / Hancock Street / Thames Street Portland, Maine

